




B1
POL-02
ELEVATION SECTION B1

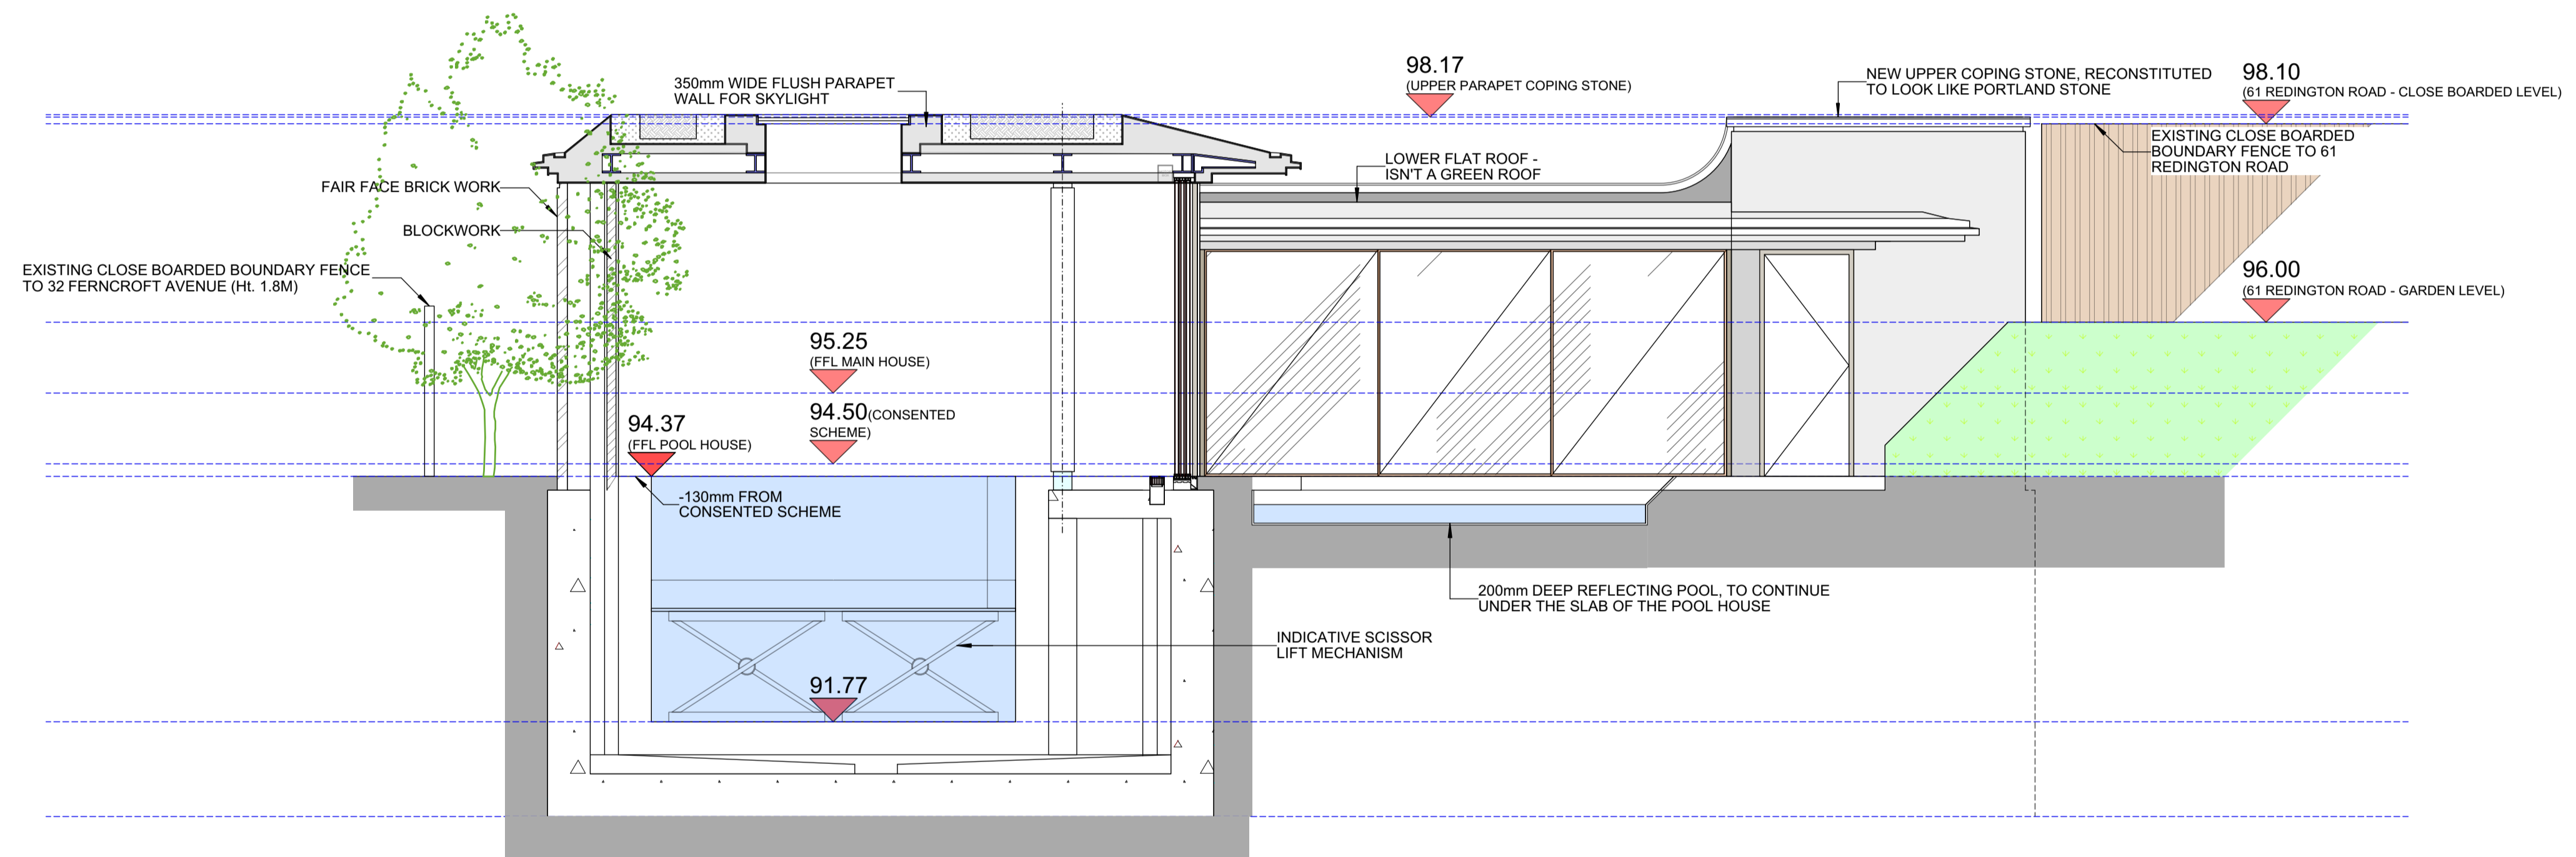

B2
POL-02
ELEVATION SECTION B2

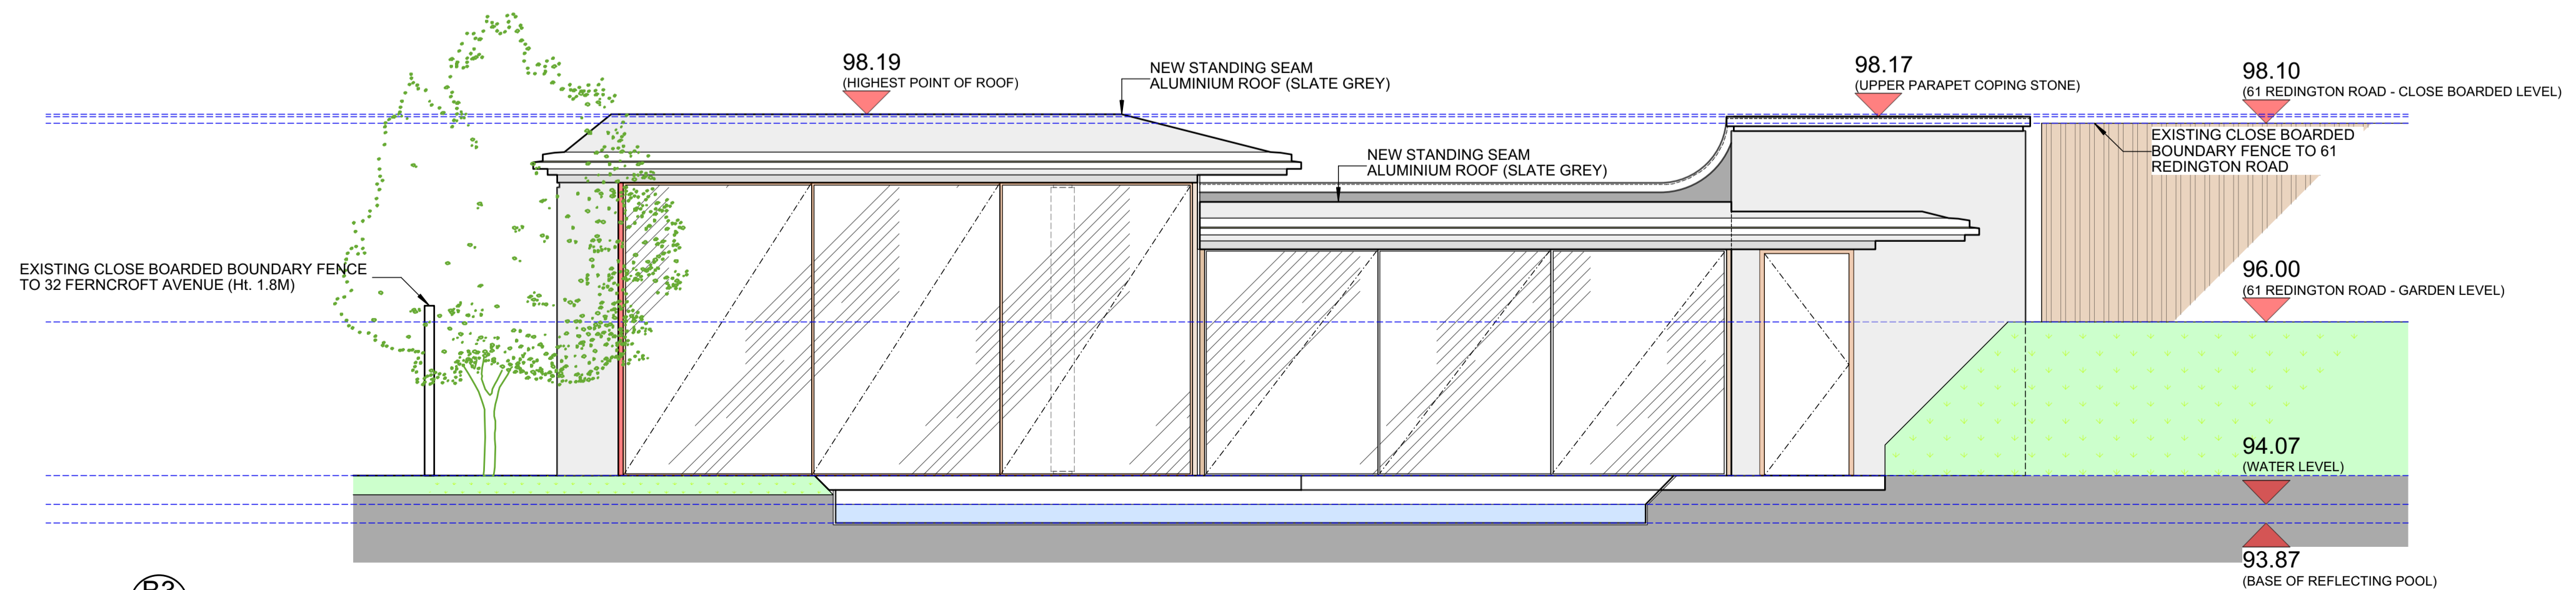

B3
POL-02
ELEVATION SECTION B3

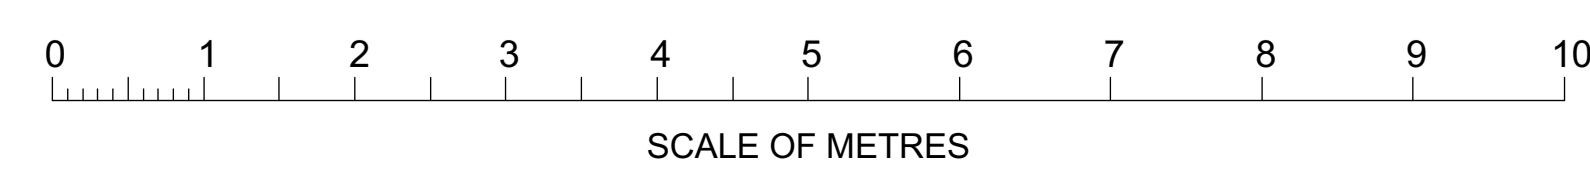

No.	Date	Issue Notes
		This Drawing Is For Design Analysis Only And Must Not Be Scaled For Setting Out Or Any Other Construction Purposes.
		All Dimensions Are To Be Checked On Site By Builder Before Work Commences. Any Discrepancies Between The Drawings And Site Conditions Must Be Reported To The Designer Before Work Commences.
		Any Work Commencing Before Approvals Have Been Granted Is At The Risk Of The Client And The Builder.



Unit 5, Sayer House
Oxgate Lane
London
NW2 7JN

Job
POOL HOUSE AT REAR OF:
59 REDINGTON RD, HAMPSTEAD, LONDON, NW3

Drawing Title
POOL HOUSE
ELEVATION SECTIONS B1, B2, B3

Telephone
0208 450 5747
Project ID
MR UDI SHELEG

Drawn By
JS
Scale
1:50 @ A1

Date
AUG 2018
Drawing No.
PLPH 05-226-2018

CAD File Name
59 REDINGTON ROAD