


**General Notes**  
 All dimensions to be verified on site  
 To be read in conjunction with all relevant documents  
 In the event of discrepancy notify the Architect immediately  
 This document is copyright of Hugh Cullum Architects Ltd

**Issue Status**  
 SK Sketch E Existing Condition  
 D Design P Permissions  
 T Tender C Contract

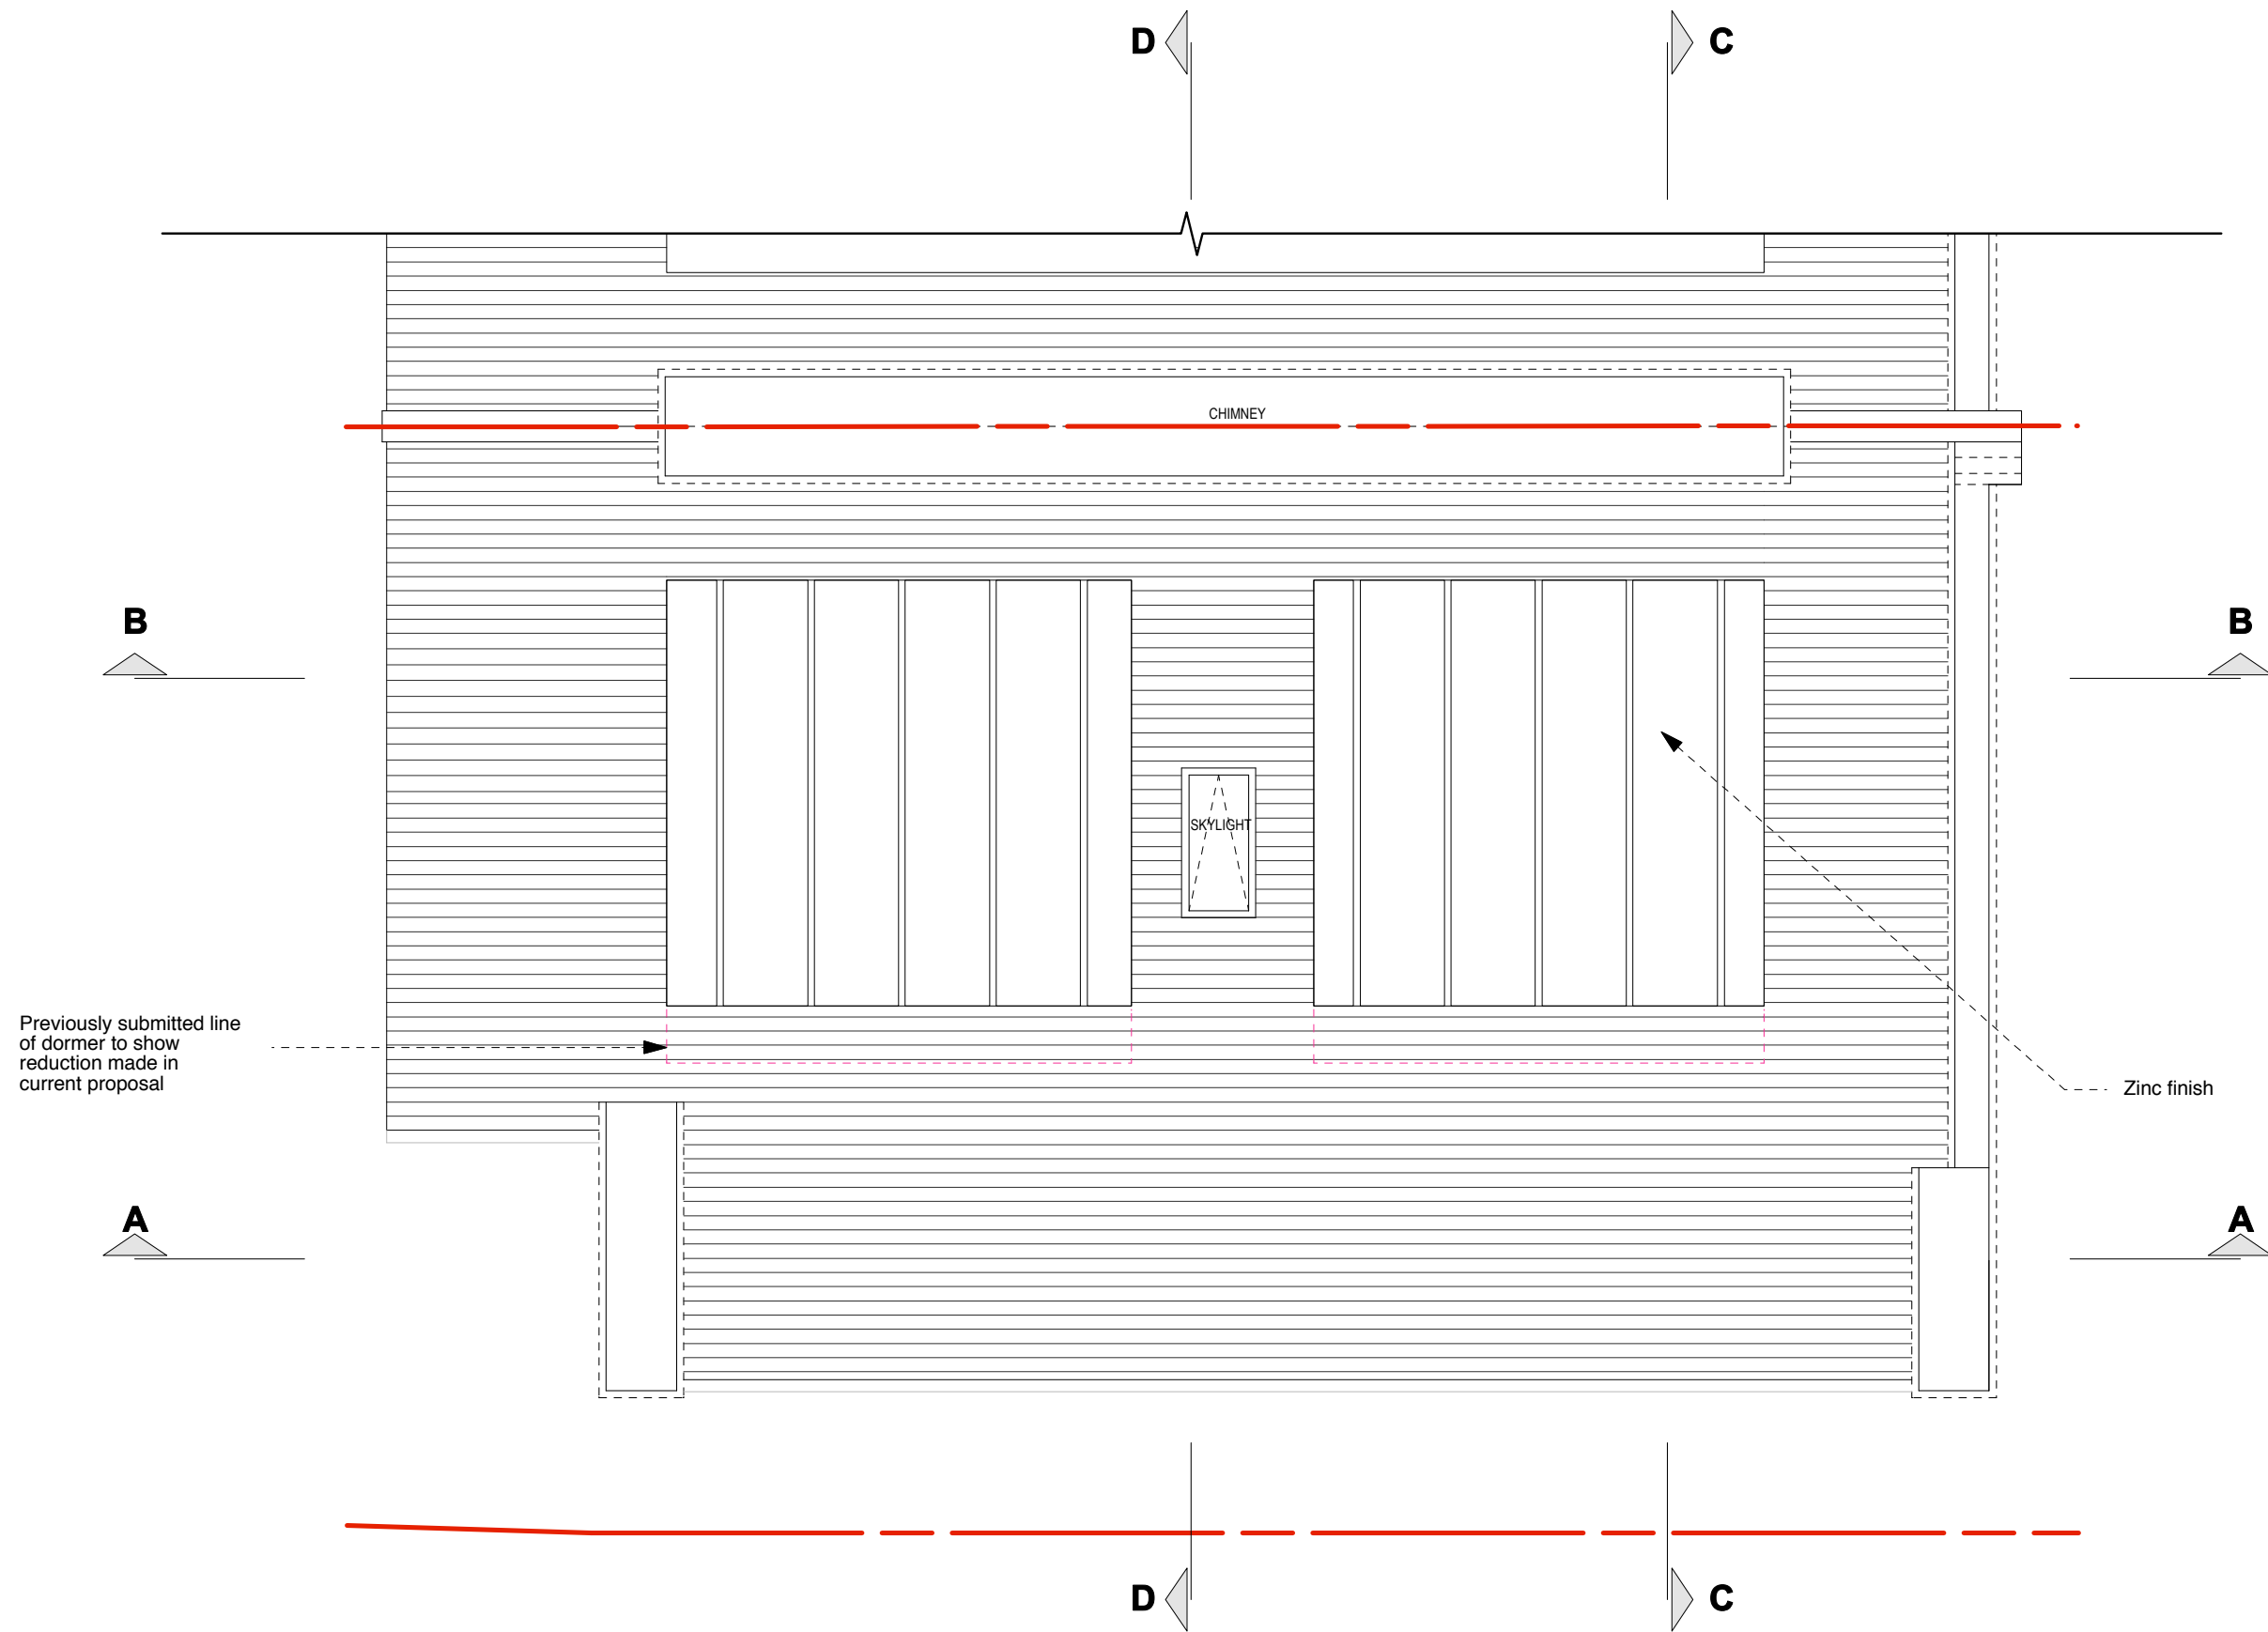

0m 0.5m 1m 5m

AS PROPOSED \_ Roof Layout



(C): Further reduction to dormers (04.10.17/OA/HC)  
 (B): Dormers moved back appr 400mm (27.09.17/OA/HC)  
 (A): Dormers Reconfigured to two smaller ones (22.09.17/OA/HC)  
 ( ): Issued for Planning (14.08.17/OA/HC)  
 ( ): Revision Information (00.00.02/AA/BB)  
 Revision: Information (date/drawn by/checked by)

**HUGH CULLUM ARCHITECTS LTD** **2 Provost Road**  
 Bloomsbury Design  
 61b Judd Street  
 London WC1H 9QT  
 t 020 7383 7647  
 f 020 7387 7645  
 mail@hughcullum.com  
 Planning Proposal  
 Roof Layout  
 1:50@A3 August 2017  
**PR002-P114(C)**