



BLOCK PLAN 1:500 @ A3

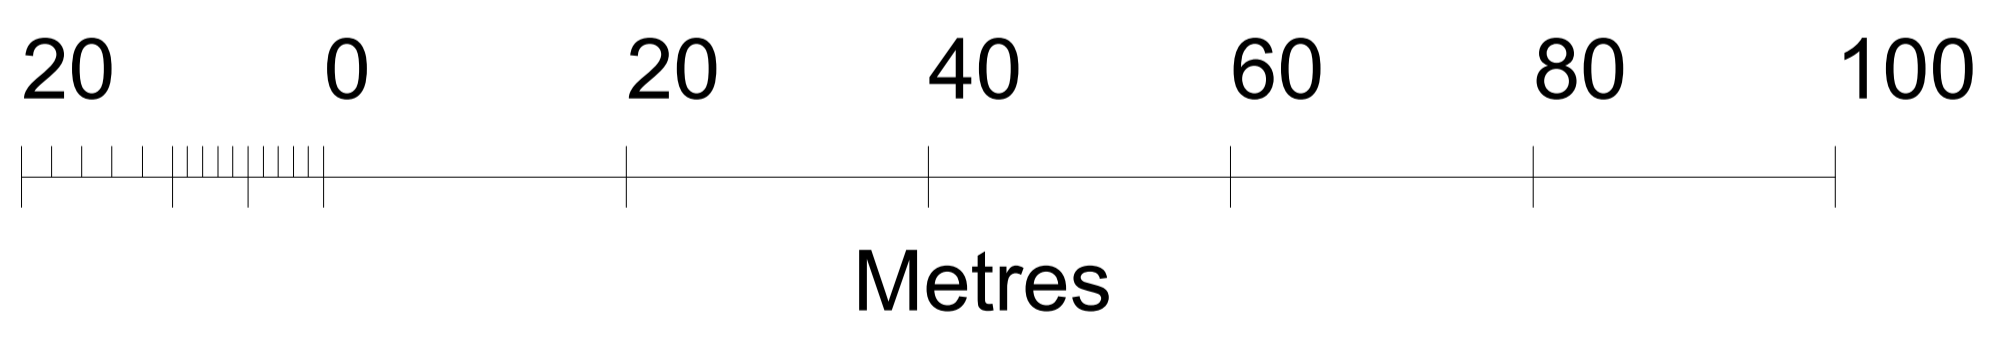

LOCATION PLAN 1:1250 @ A3

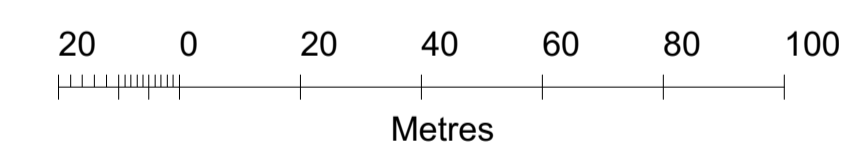

© Crown copyright and database rights 2018 OS 100038864
Reproduction in whole or in part is prohibited without the permission of Ordnance Survey.

four architecture
cardiff • edinburgh • london • sheffield

The Lux Building
2-4 Hoxton Square
London N1 6NU
020 7613 2244

© This drawing remains the Copyright of Four Architecture and Design and may not be reproduced in whole or in any part without prior written permission.

NOTE:
All proprietary goods and materials are to be fitted in accordance with manufacturer's instructions. Codes of Practice and British Standards. All dimensions to be verified by the Contractor on site. Do not scale drawings, work to figured dimensions only.

ALL REFERENCES SHOULD BE READ IN CONJUNCTION WITH THE MOST CURRENT NATIONWIDE DESIGN GUIDES.

CLIENT

Kilburn
Branch Transformation Programme

REVISIONS				DRAWING TYPE:		PROPERTY LOCATION CODE:		DRAWING REF NO:		REV.
BRANCH NAME & PREFIX: Name: Kilburn, 48A High Road, NW6 4HJ Prefix: 231				[PLANNING APPLICATION] LOCATION PLANS		K104		EX.01		-
SCALE @ A1: 1:50	SCALE @ A3: 1:100	DATE DRAWN: 24.09.18	DRAWN BY: 4AD LONDON	CHECKED BY & DATE: 4AD LONDON	JOB REF: 18 209	STATUS: Draft / Approved	PROPERTY LOCATION CODE: K104	DRAWING REF NO: EX.01	REV. -	