

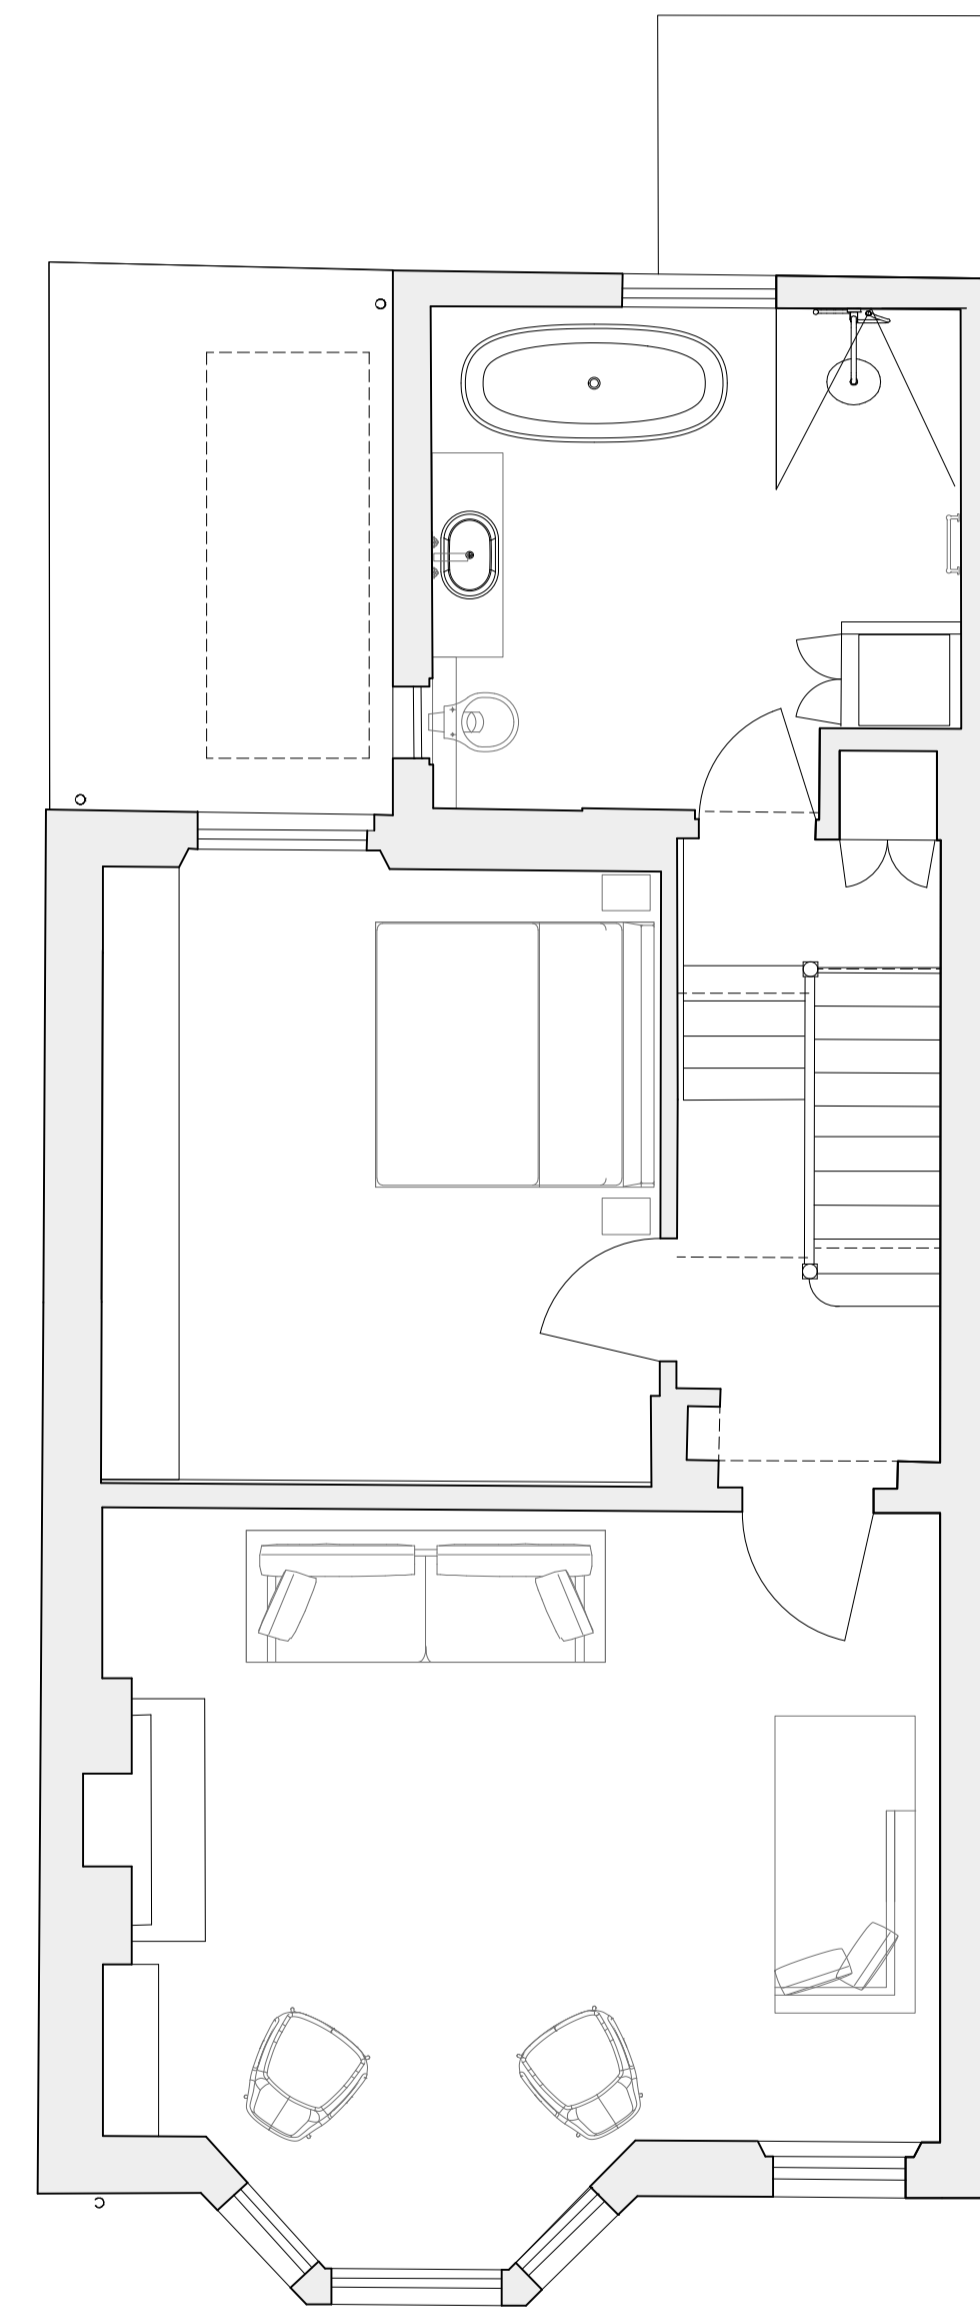


EXISTING

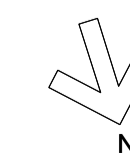

PROPOSED

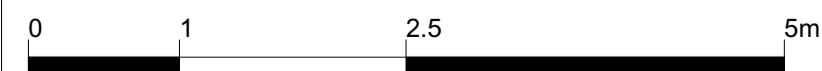

**PROPOSED
FIRST FLOOR
PLAN**

1:50 @ A1 / 1:100 @ A2

Date	Rev	Purpose
09/11/18	A	Planning

