

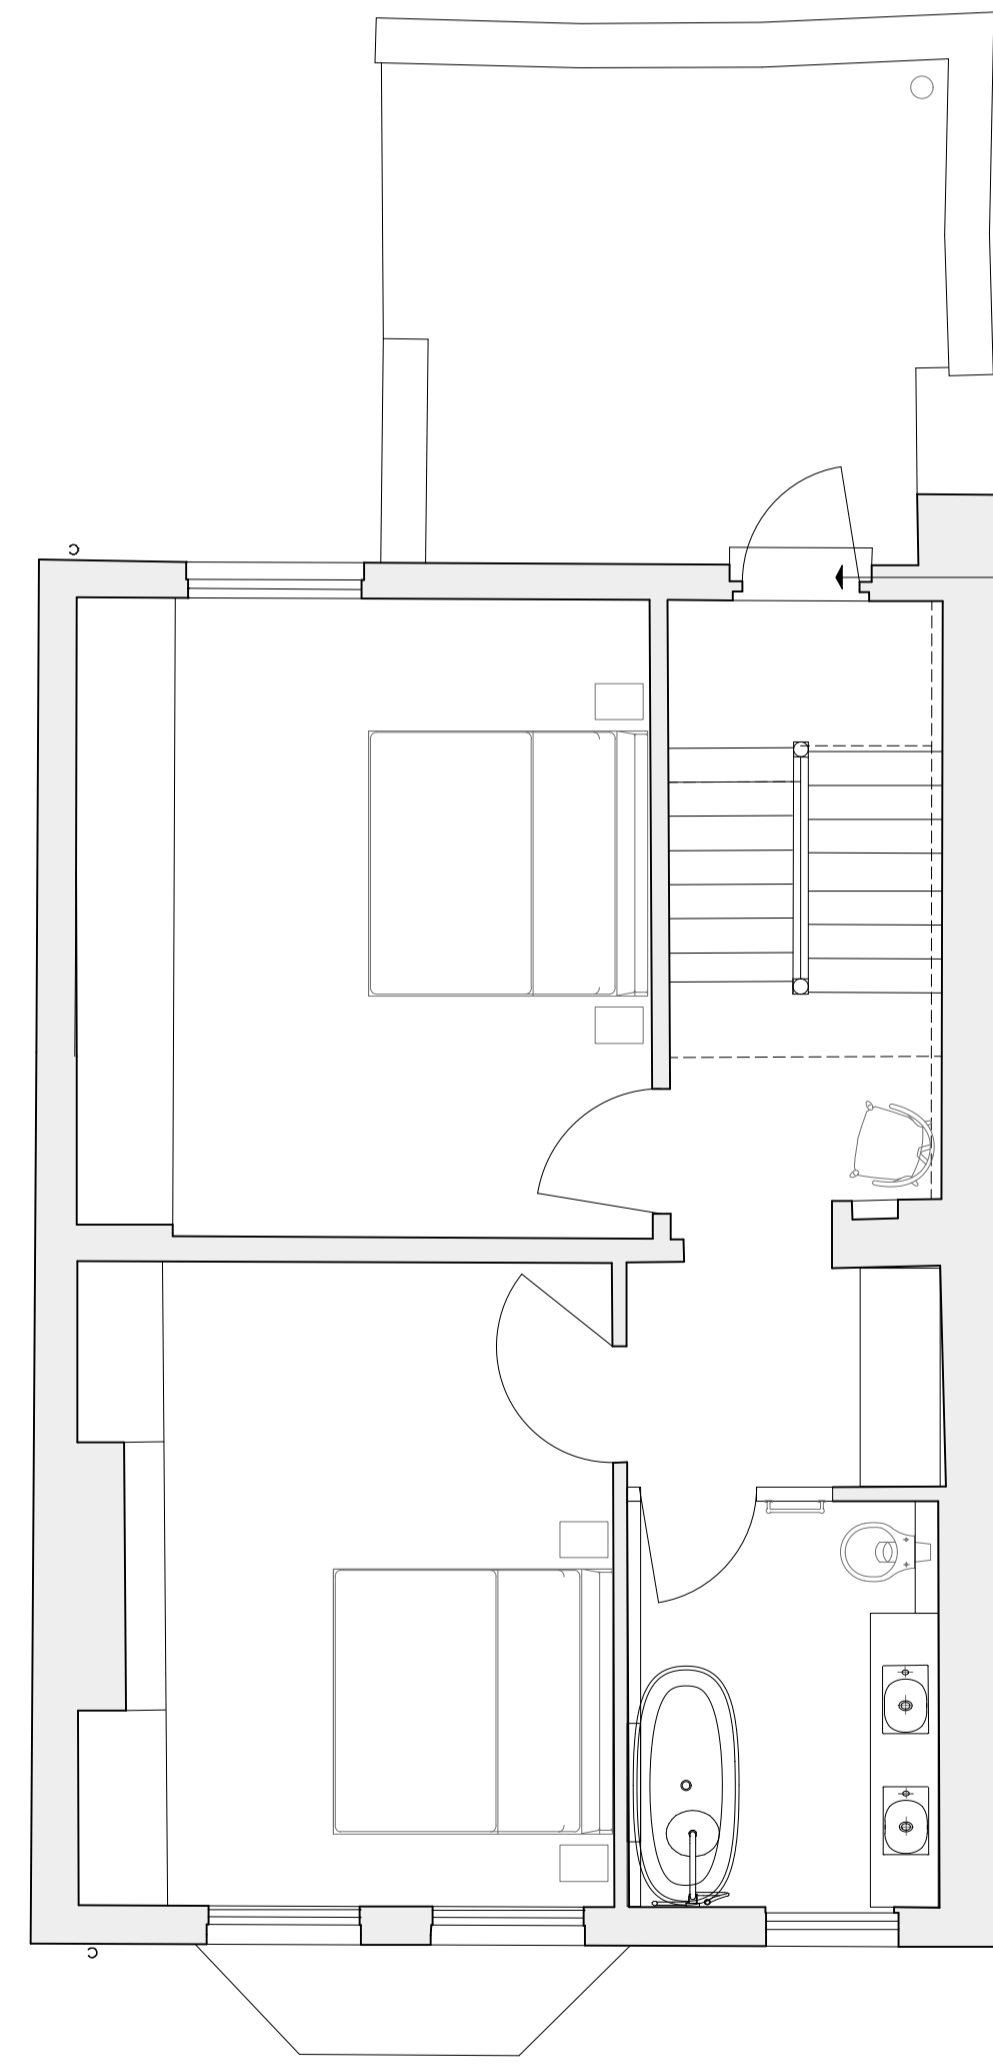


EXISTING

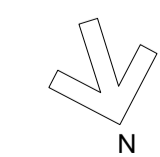

Glazing in door replaced with toughened safety glazing for safety

PROPOSED

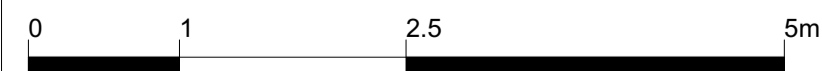

**PROPOSED  
SECOND FLOOR  
PLAN**

1:50 @ A1 / 10:100 @ A2

Date	Rev	Purpose
09/11/18	A	Planning

