


TREE SURVEY LOCATION PLAN

SITE: 16 REDINGTON GONS. NW3 7SA

DATE: 29/11/18

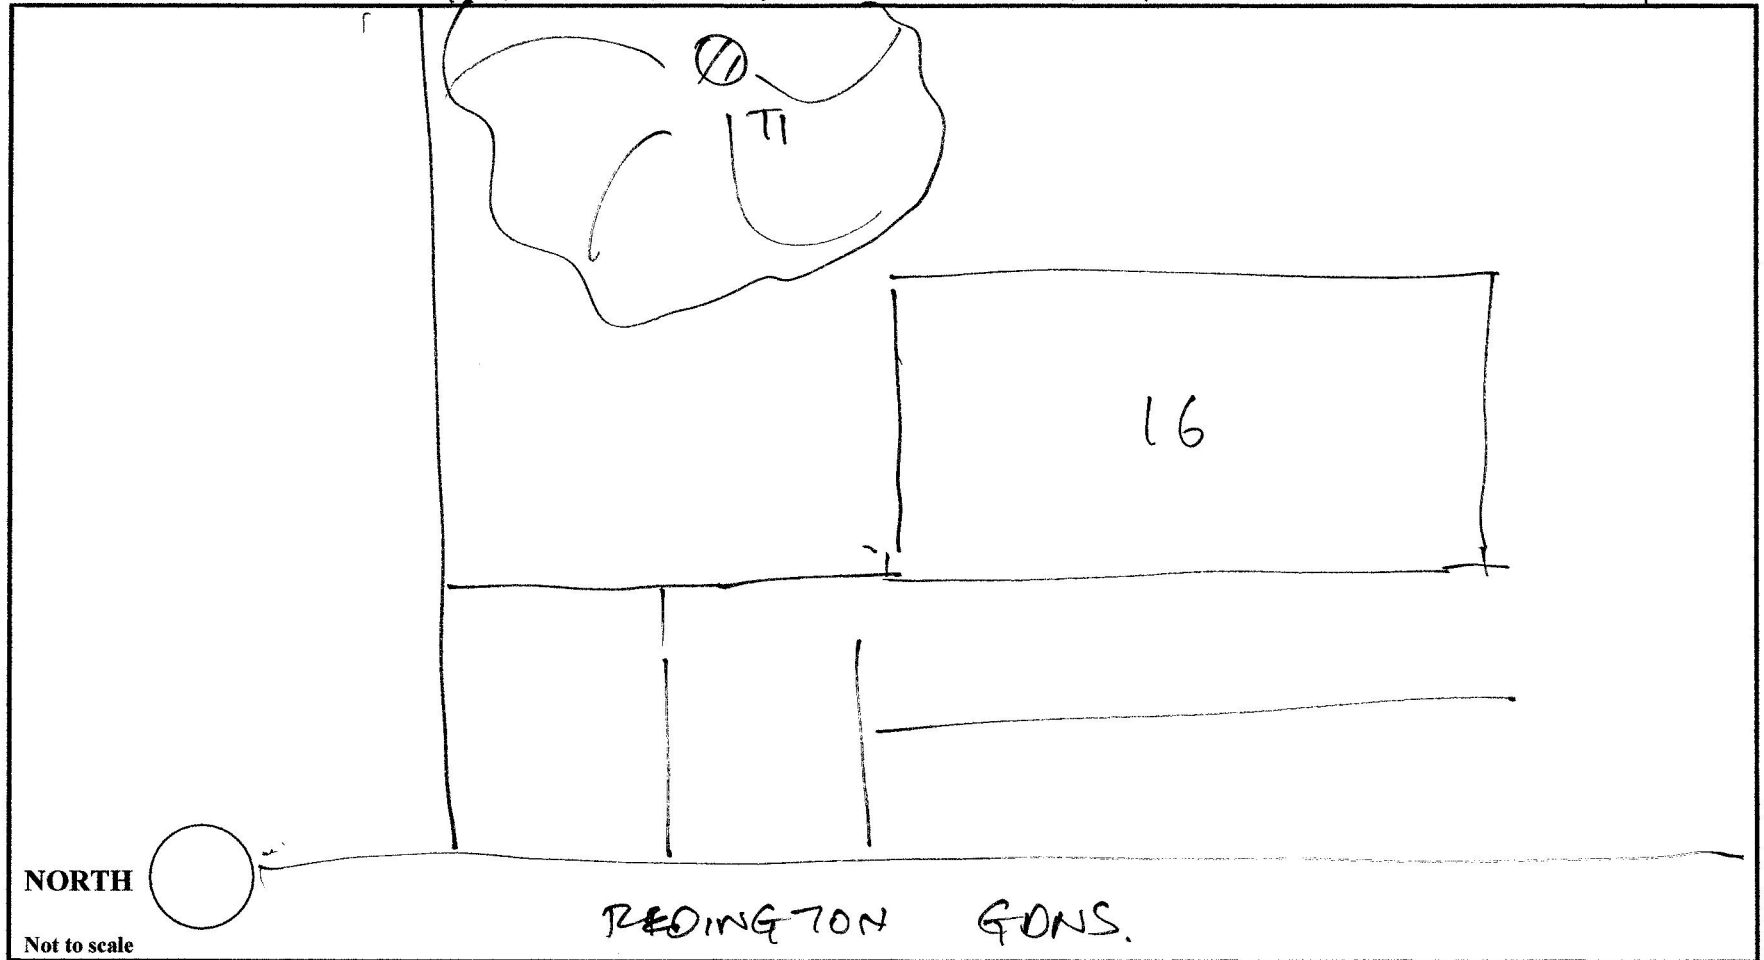

Wassells



www.wassells.co.uk