


TREE SURVEY LOCATION PLAN

SITE: A3-45 GLOUCESTER AVE. NW 75A

DATE: 29/11/18

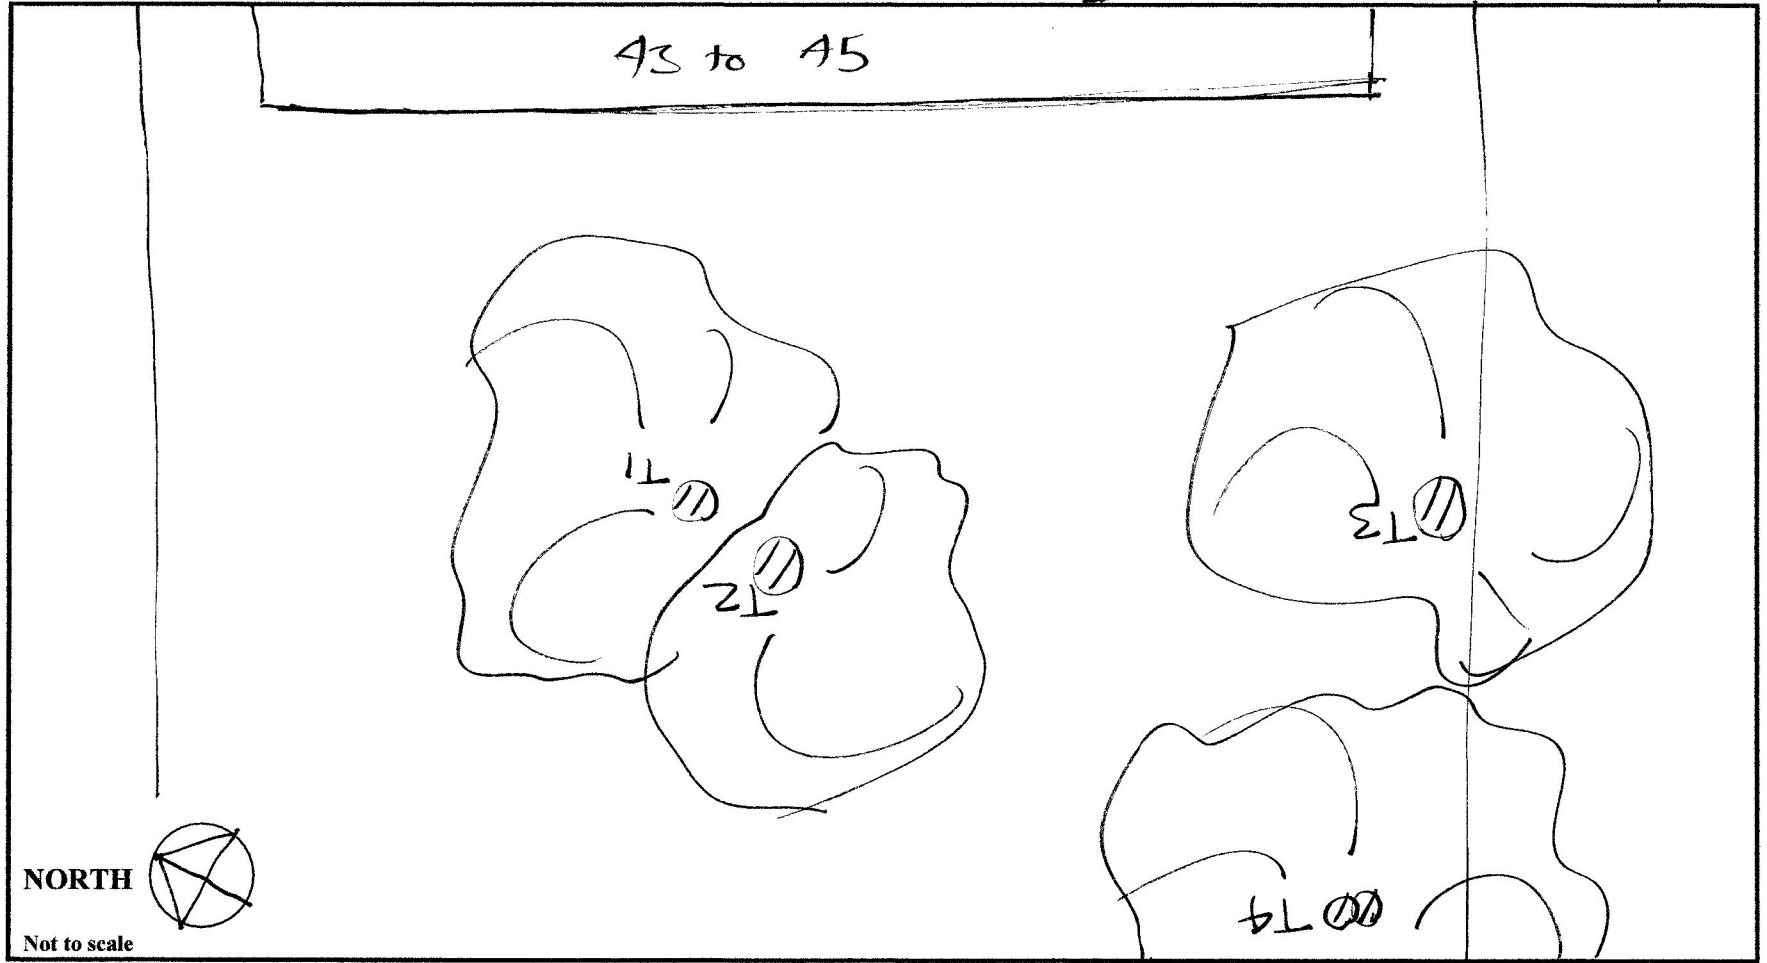

Wassells



www.wassells.co.uk