


TREE SURVEY LOCATION PLAN

SITE: 10a BELSIZE SQUARE, NW3 4HT

DATE: 29/11/18

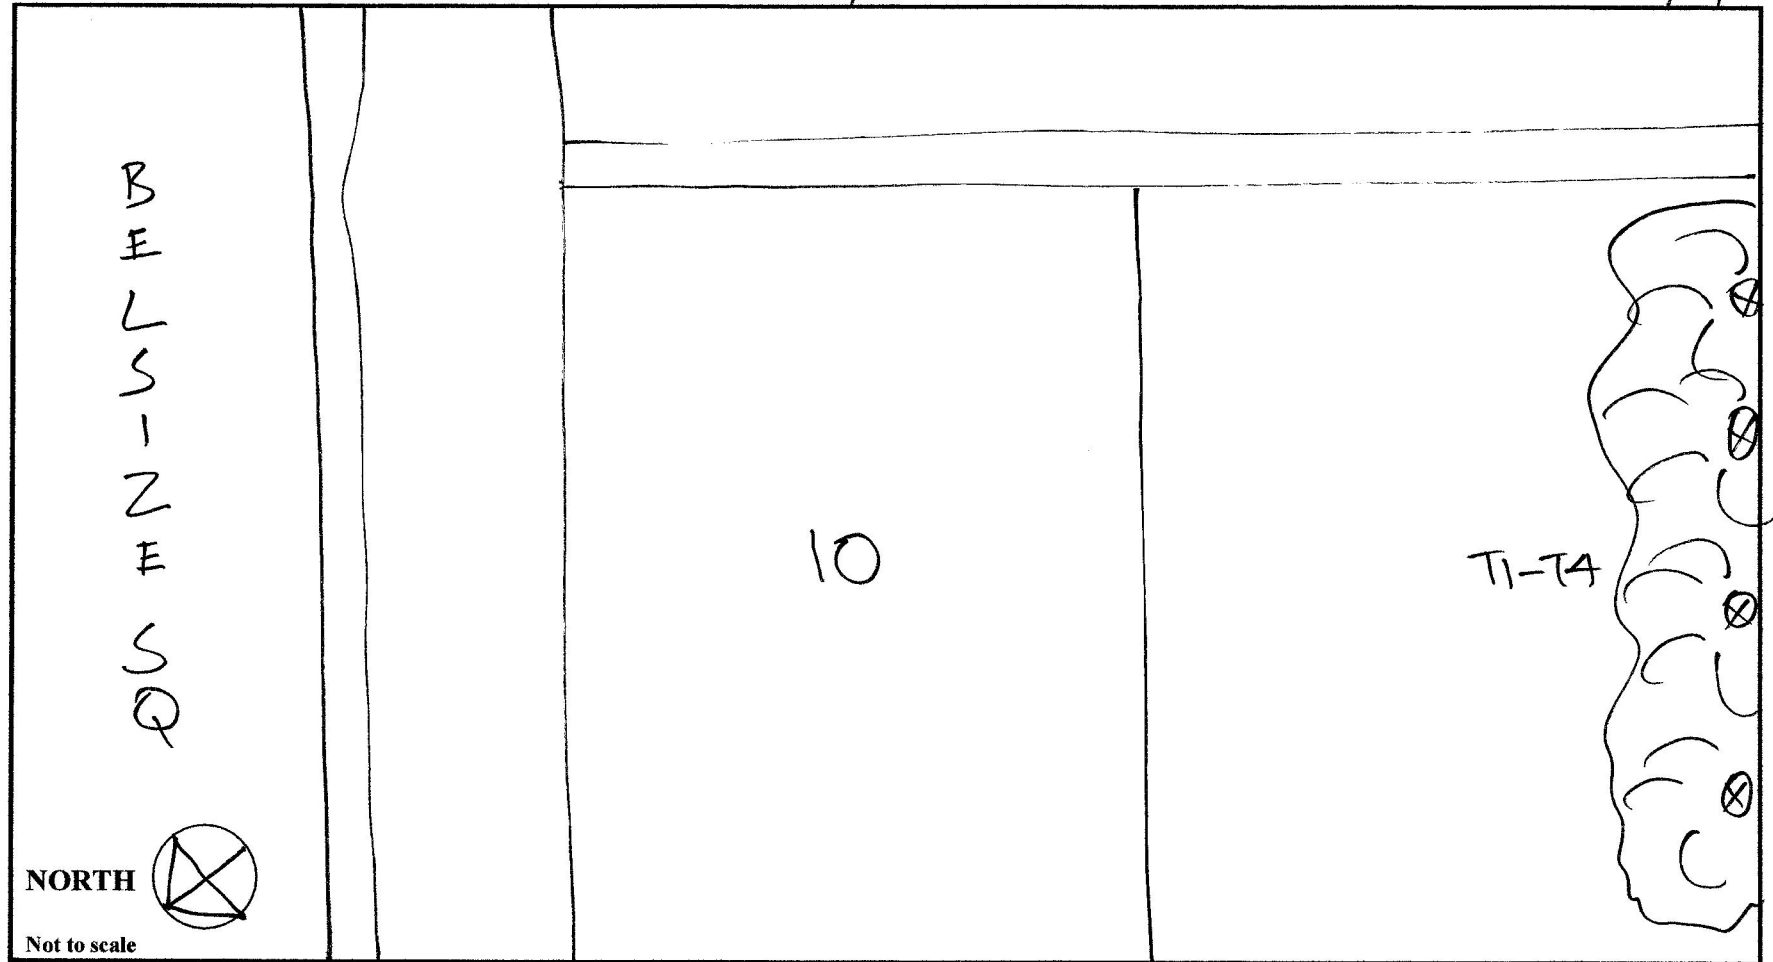

Wassells



www.wassells.co.uk