



1:5 DETAIL - NEW PIPE IN EXISTING BOXING  
 FIRST FLOOR

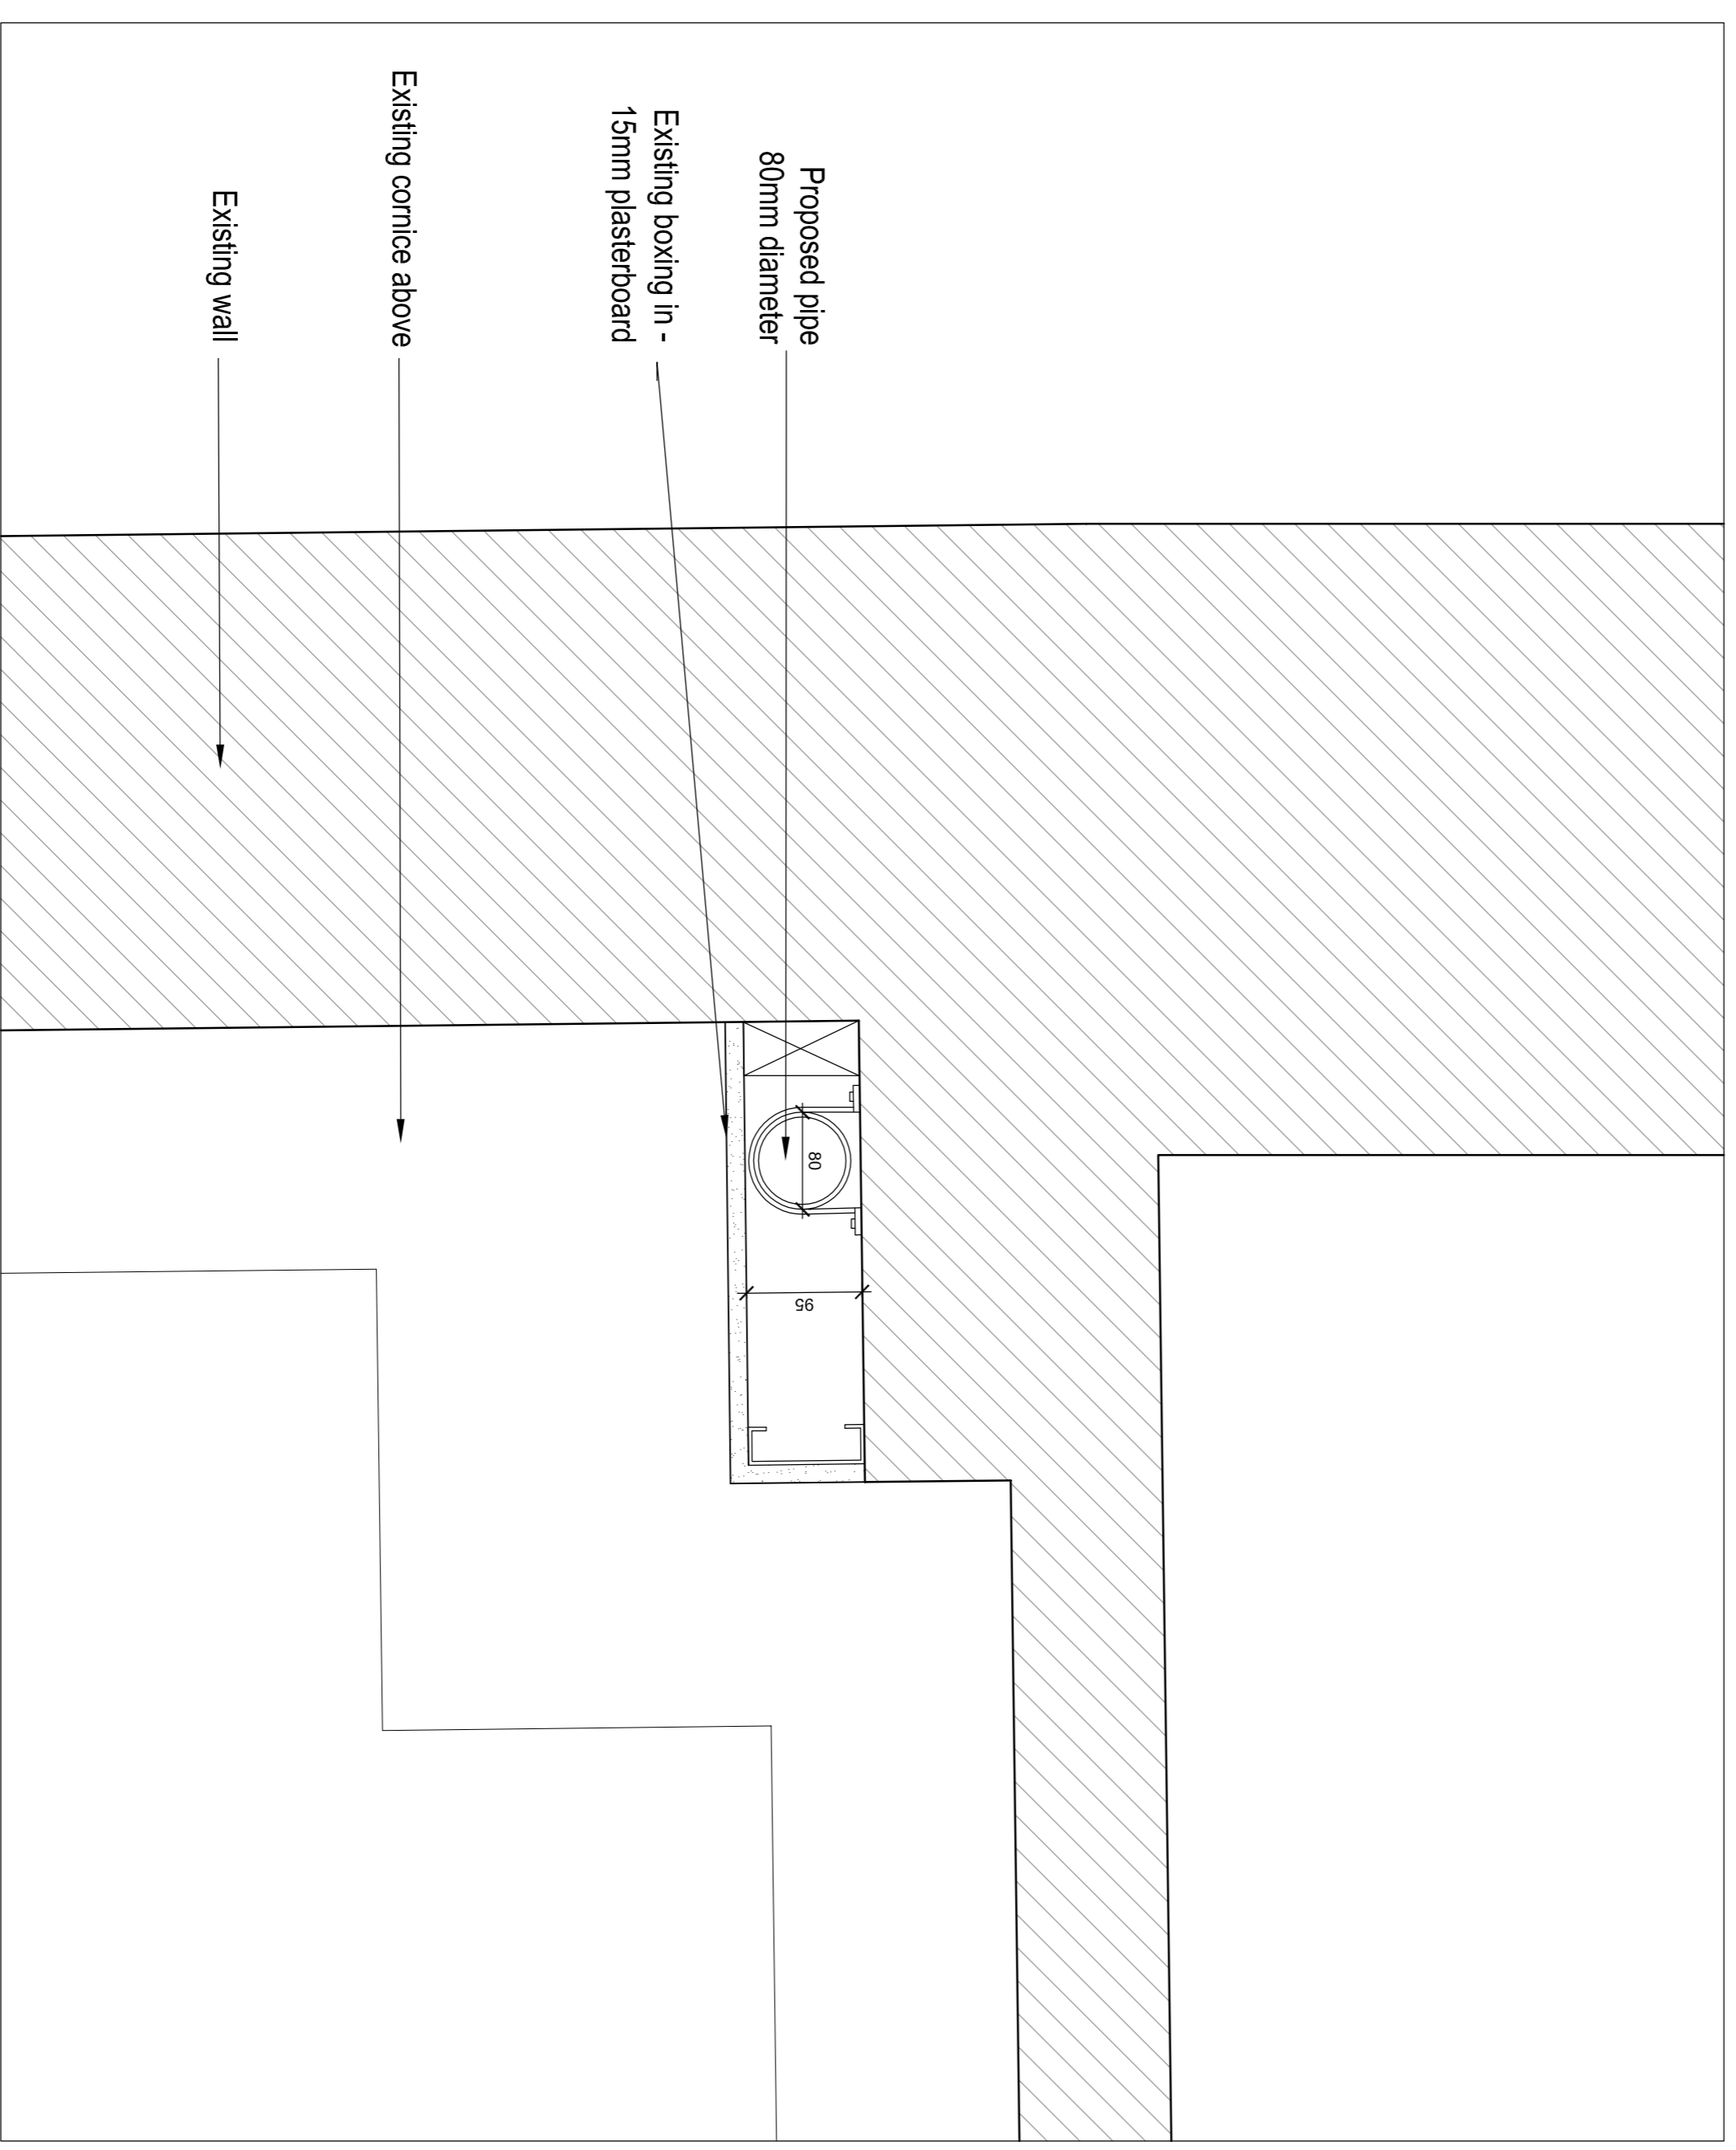

1:5 DETAIL - NEW PIPE IN EXISTING BOXING  
 SECOND AND THIRD FLOOR

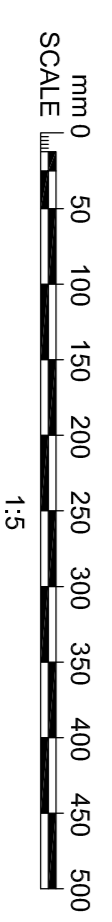

REV	DATE	REVISION NOTE	BY	CHECK

