


Garden party wall raised in matching brick work

Fixed, frameless, double glazed rooflight

Sedum roof with shingle borders

Lead fascia

Powder coated, thermally insulated aluminium sliding door system with toughened double glazing

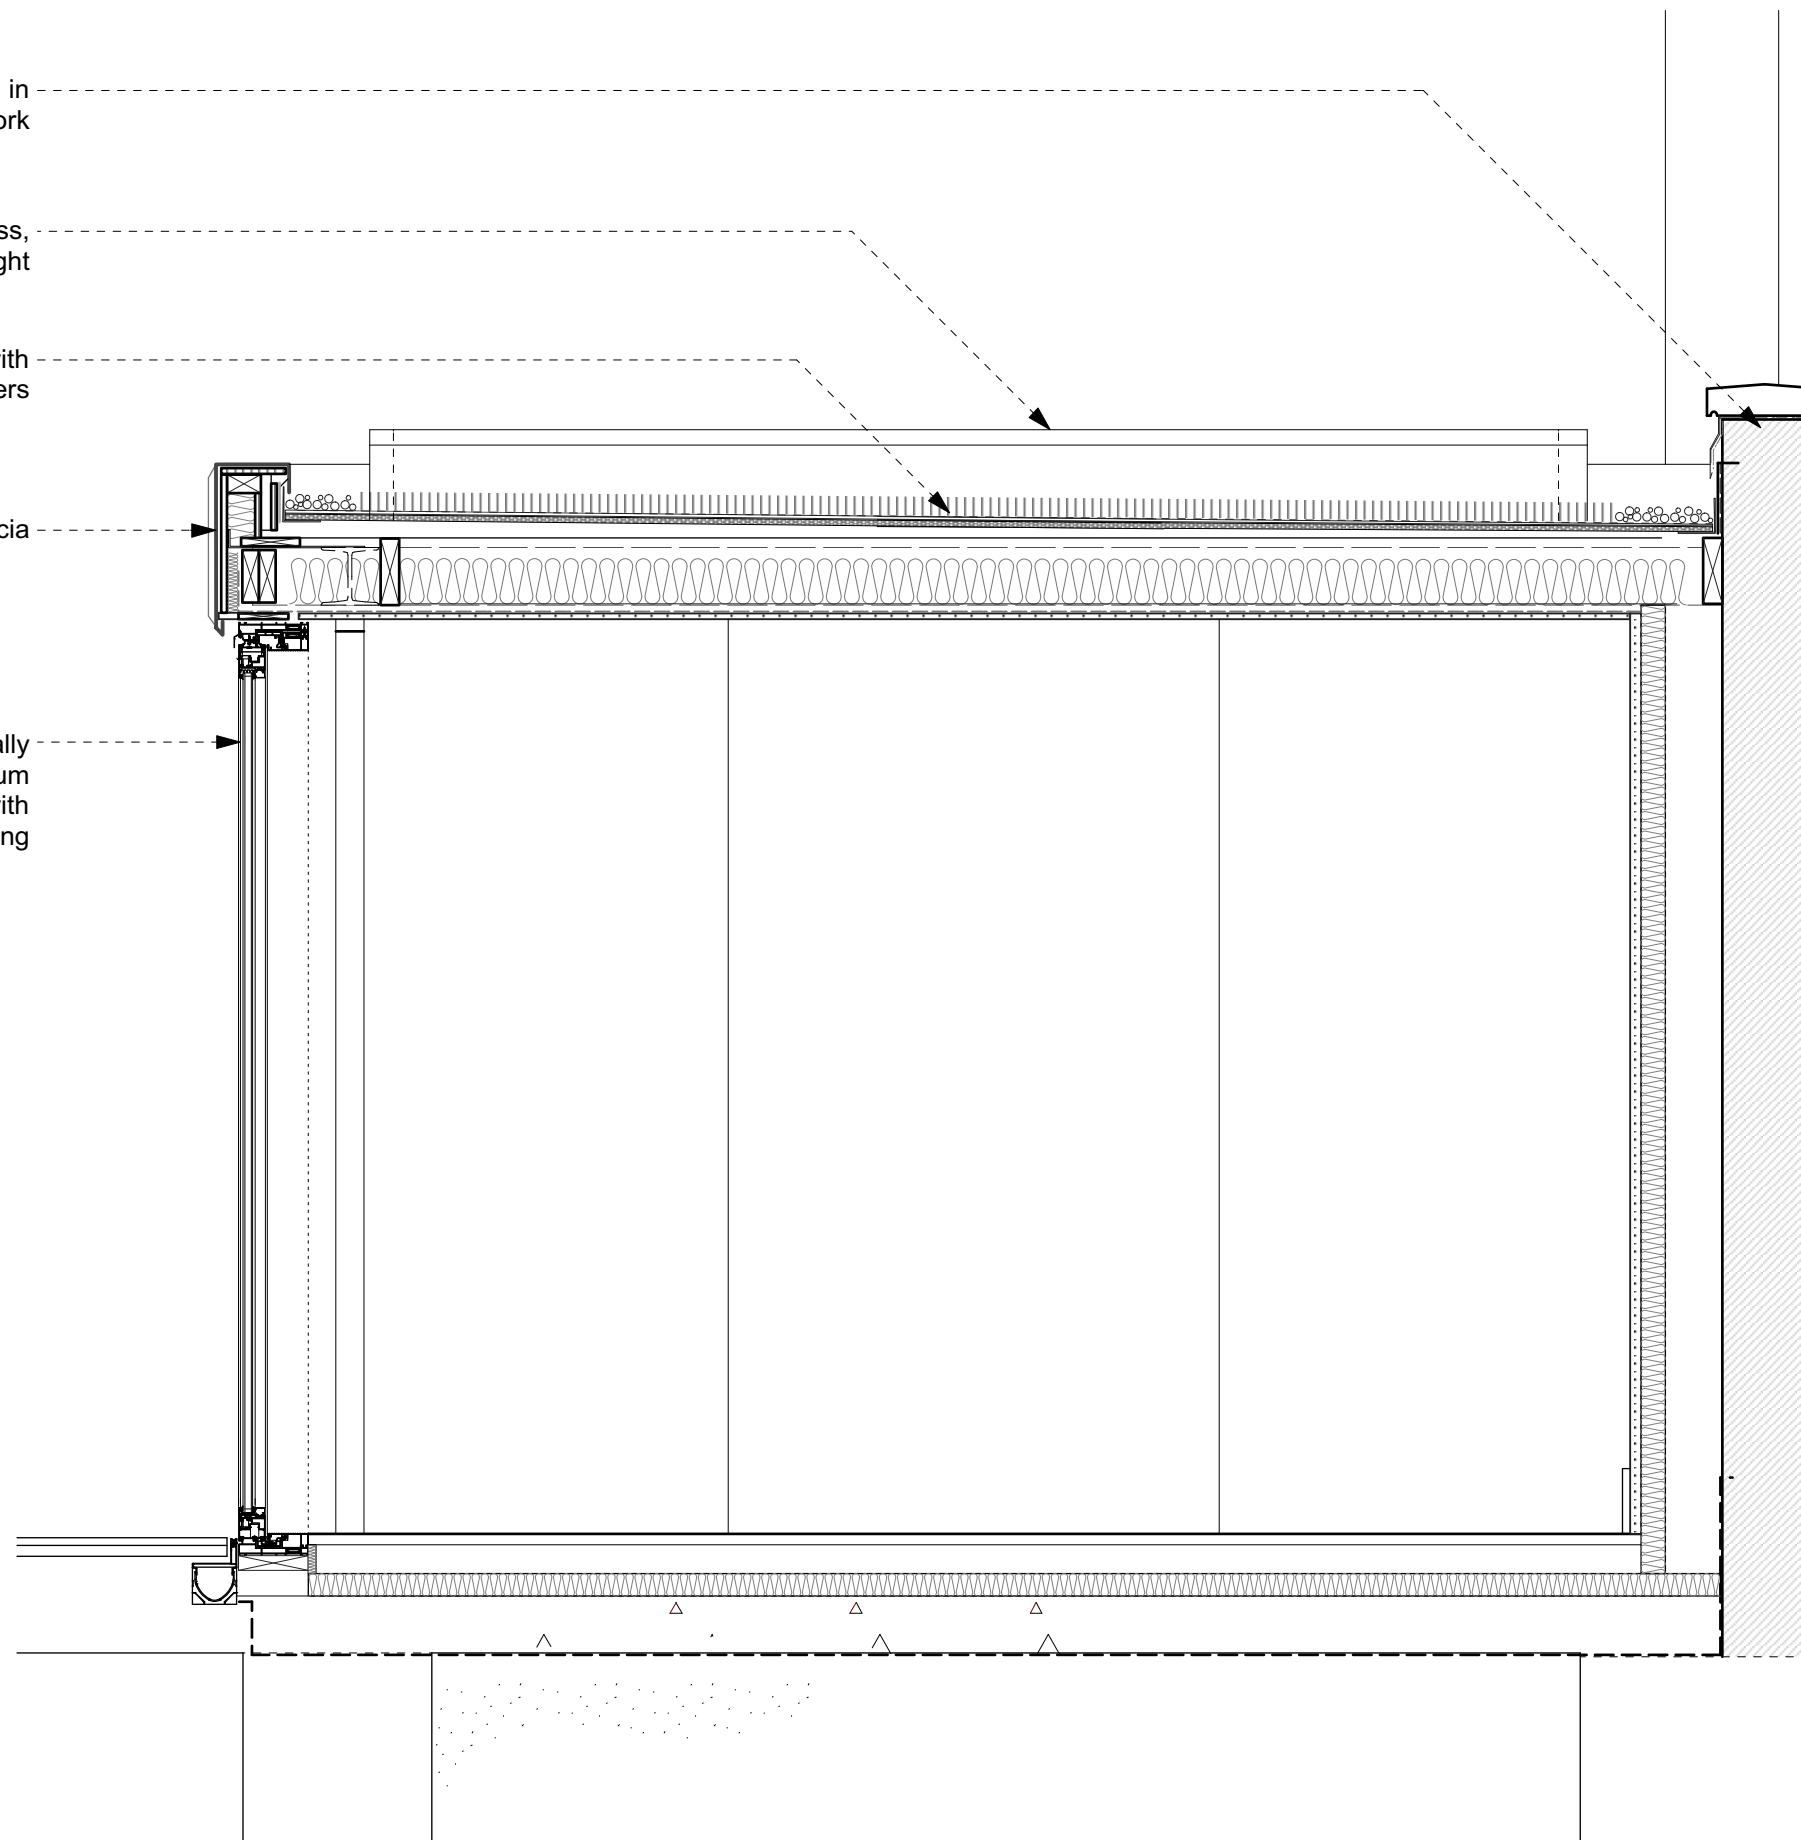

General Notes

Do not scale from this drawing
All dimensions to be verified on site
To be read in conjunction with all relevant documents
In the event of discrepancy notify the Architect immediately
This document is copyright of Hugh Cullum Architects Ltd

Issue Status

SK	Sketch	E	Existing Condition
D	Design	P	Permissions
T	Tender	C	Contract

(_): Issued for Planning (12.06.18/TS/HC)

Revision: Information (date/drawn by/checked by)

0m 0.5m 1m 2m