




Section 1:20

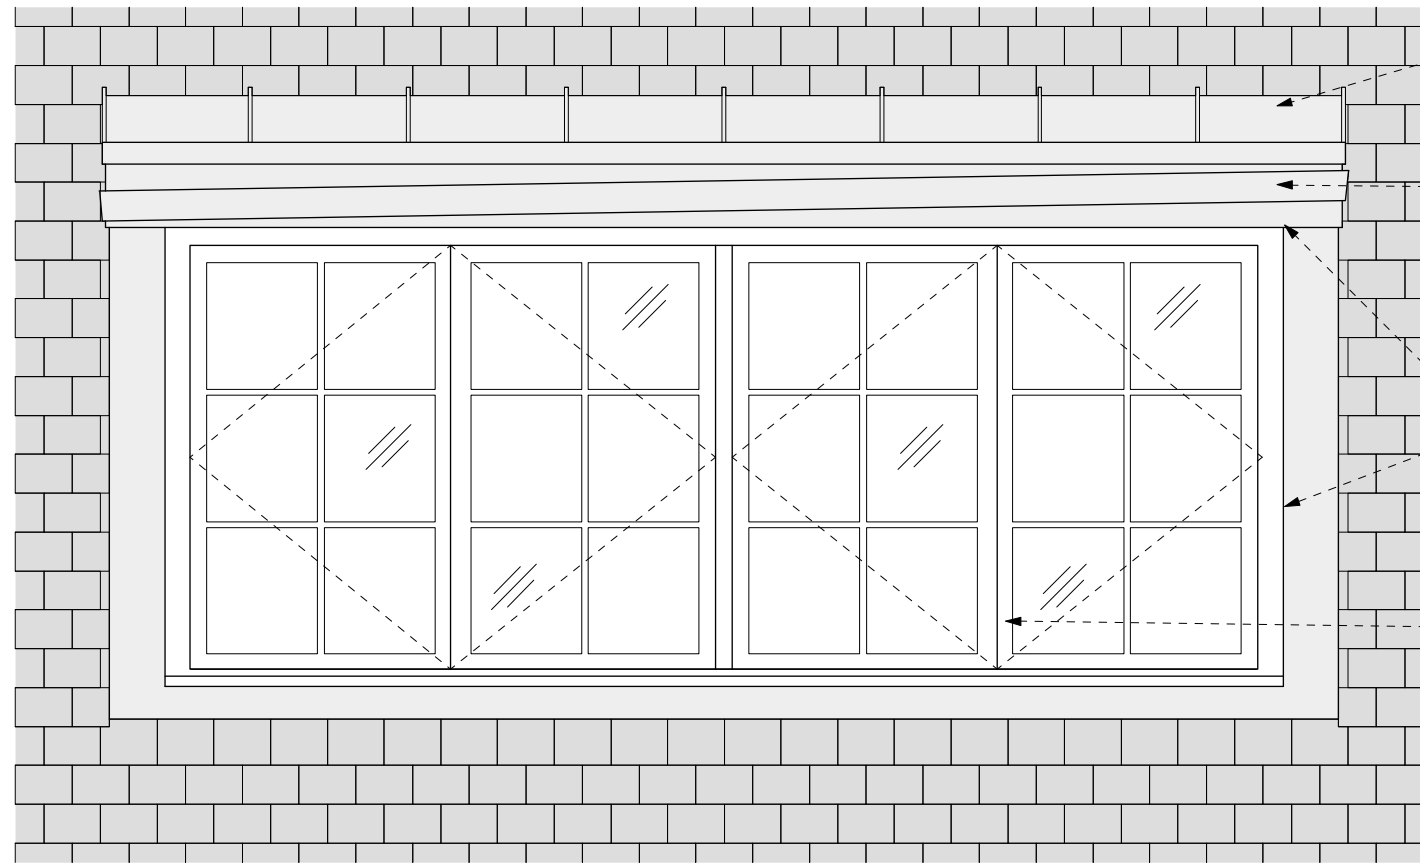

Elevation 1:20

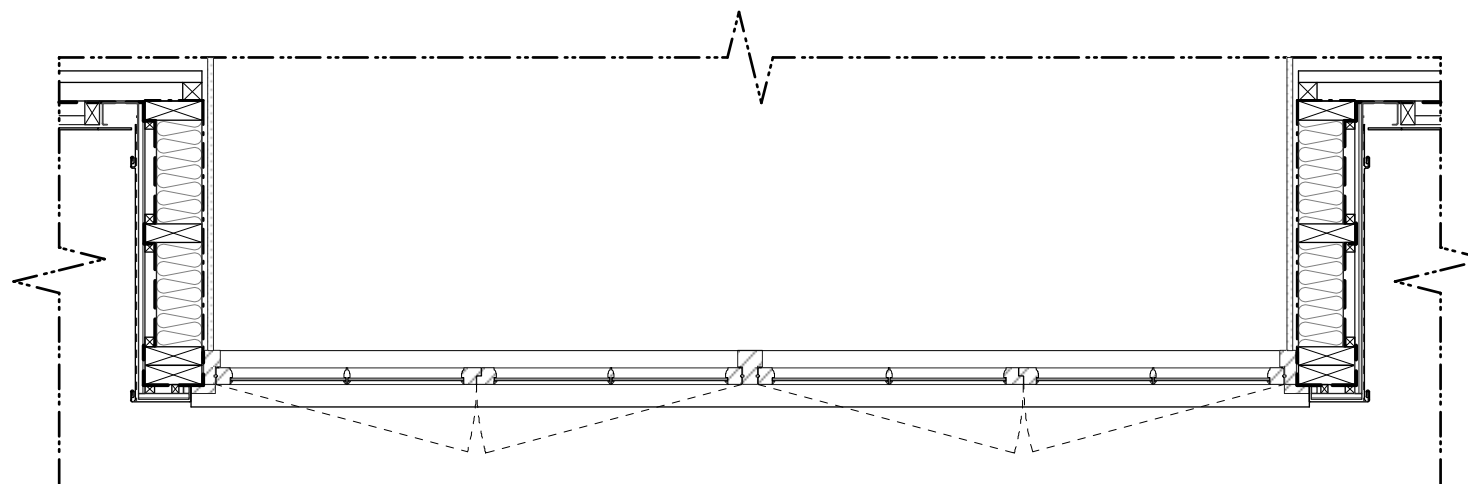

Plan 1:20

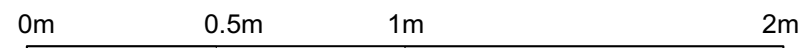

General Notes
 Do not scale from this drawing
 All dimensions to be verified on site
 To be read in conjunction with all relevant documents
 In the event of discrepancy notify the Architect immediately
 This document is copyright of Hugh Cullum Architects Ltd

Issue Status	
SK	Sketch
D	Design
T	Tender
E	Existing Condition
P	Permissions
C	Contract

(A): Dormer height reduced and cheek details amended (11.07.18/TS/HC)
 (): Issued for Planning (12.06.18/TS/HC)
 Revision: Information (date/drawn by/checked by)

HUGH CULLUM
 ARCHITECTS LTD
 Bloomsbury Design
 61b Judd Street
 London WC1H 9QT
 t 020 7383 7647
 f 020 7387 7645
 mail@hughcullum.com

2 Provost Road
 PLANNING_ SF Dormers
 Details Plan, Sect & Eiv
 1:20@A3 June 2018
 PR002-P310(A)