




SECTION I 1:20

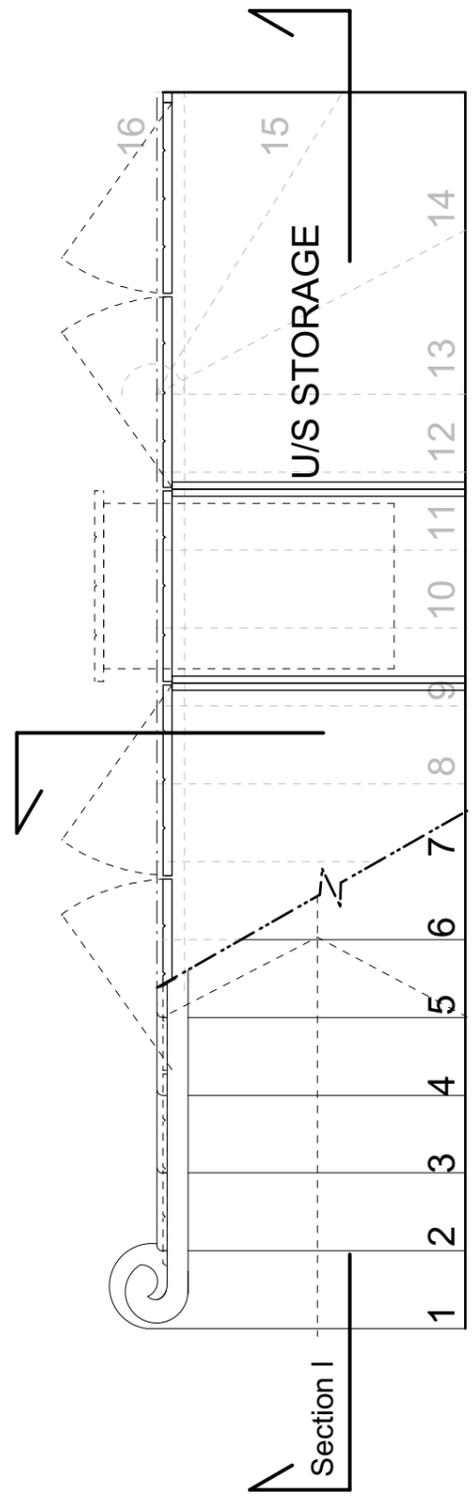

LGF PLAN 1:20

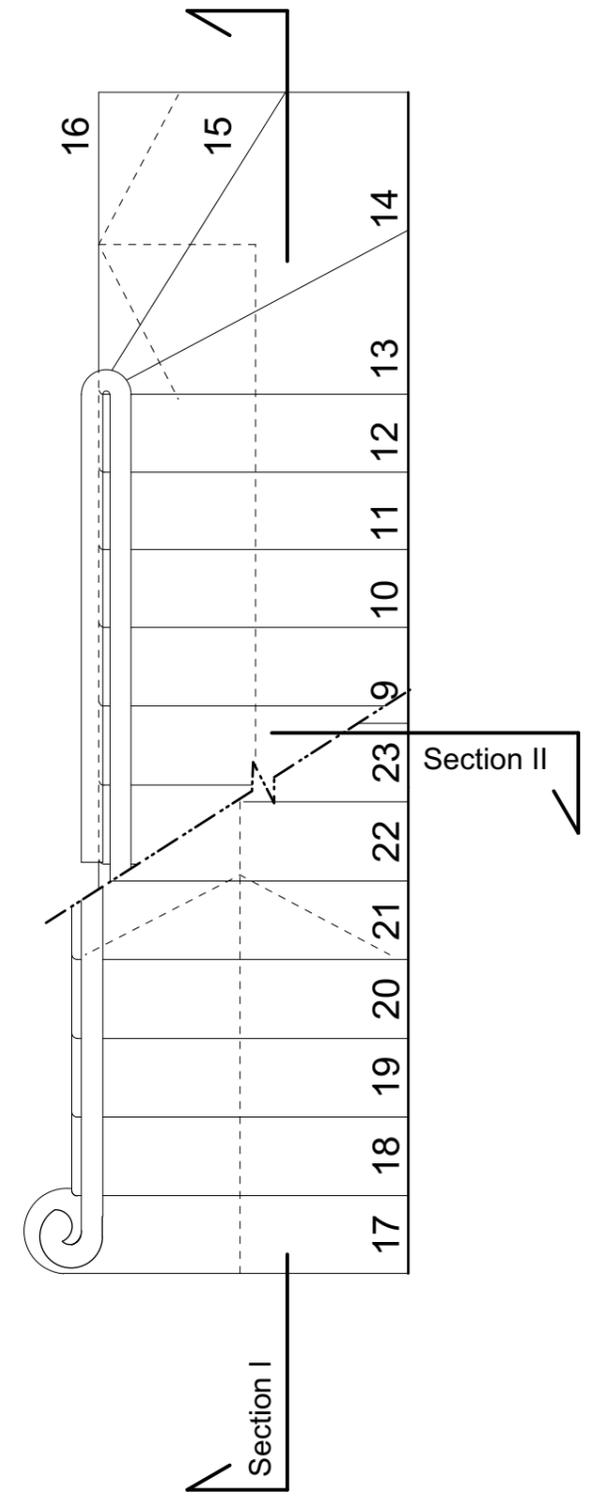

GF PLAN 1:20

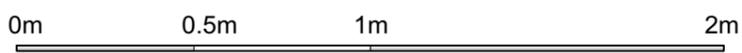

Proposed _ Detailed Arrangement_ Staircase Details_ Plans & Section I

<p>General Notes All dimensions to be verified on site To be read in conjunction with all relevant documents In the event of discrepancy notify the Architect immediately This document is copyright of Hugh Cullum Architects Ltd</p>		<p>HUGH CULLUM ARCHITECTS LTD Bloomsbury Design 61b Judd Street London WC1H 9QT t 020 7383 7647 f 020 7387 7645 mail@hughcullum.com</p>	<p>2 Provost Road PLANNING_ Proposal Staircase Plans & Sect 1 1:20@A3 June 2018 PR002-P320(_)</p>
<p>Issue Status SK Sketch D Design T Tender</p>	<p>E Existing Condition P Permissions C Contract</p>		

(_) : Issued for Planning (12.06.18/TS/HC)
 Revision: Information (date/drawn by/checked by)