


SECTION II

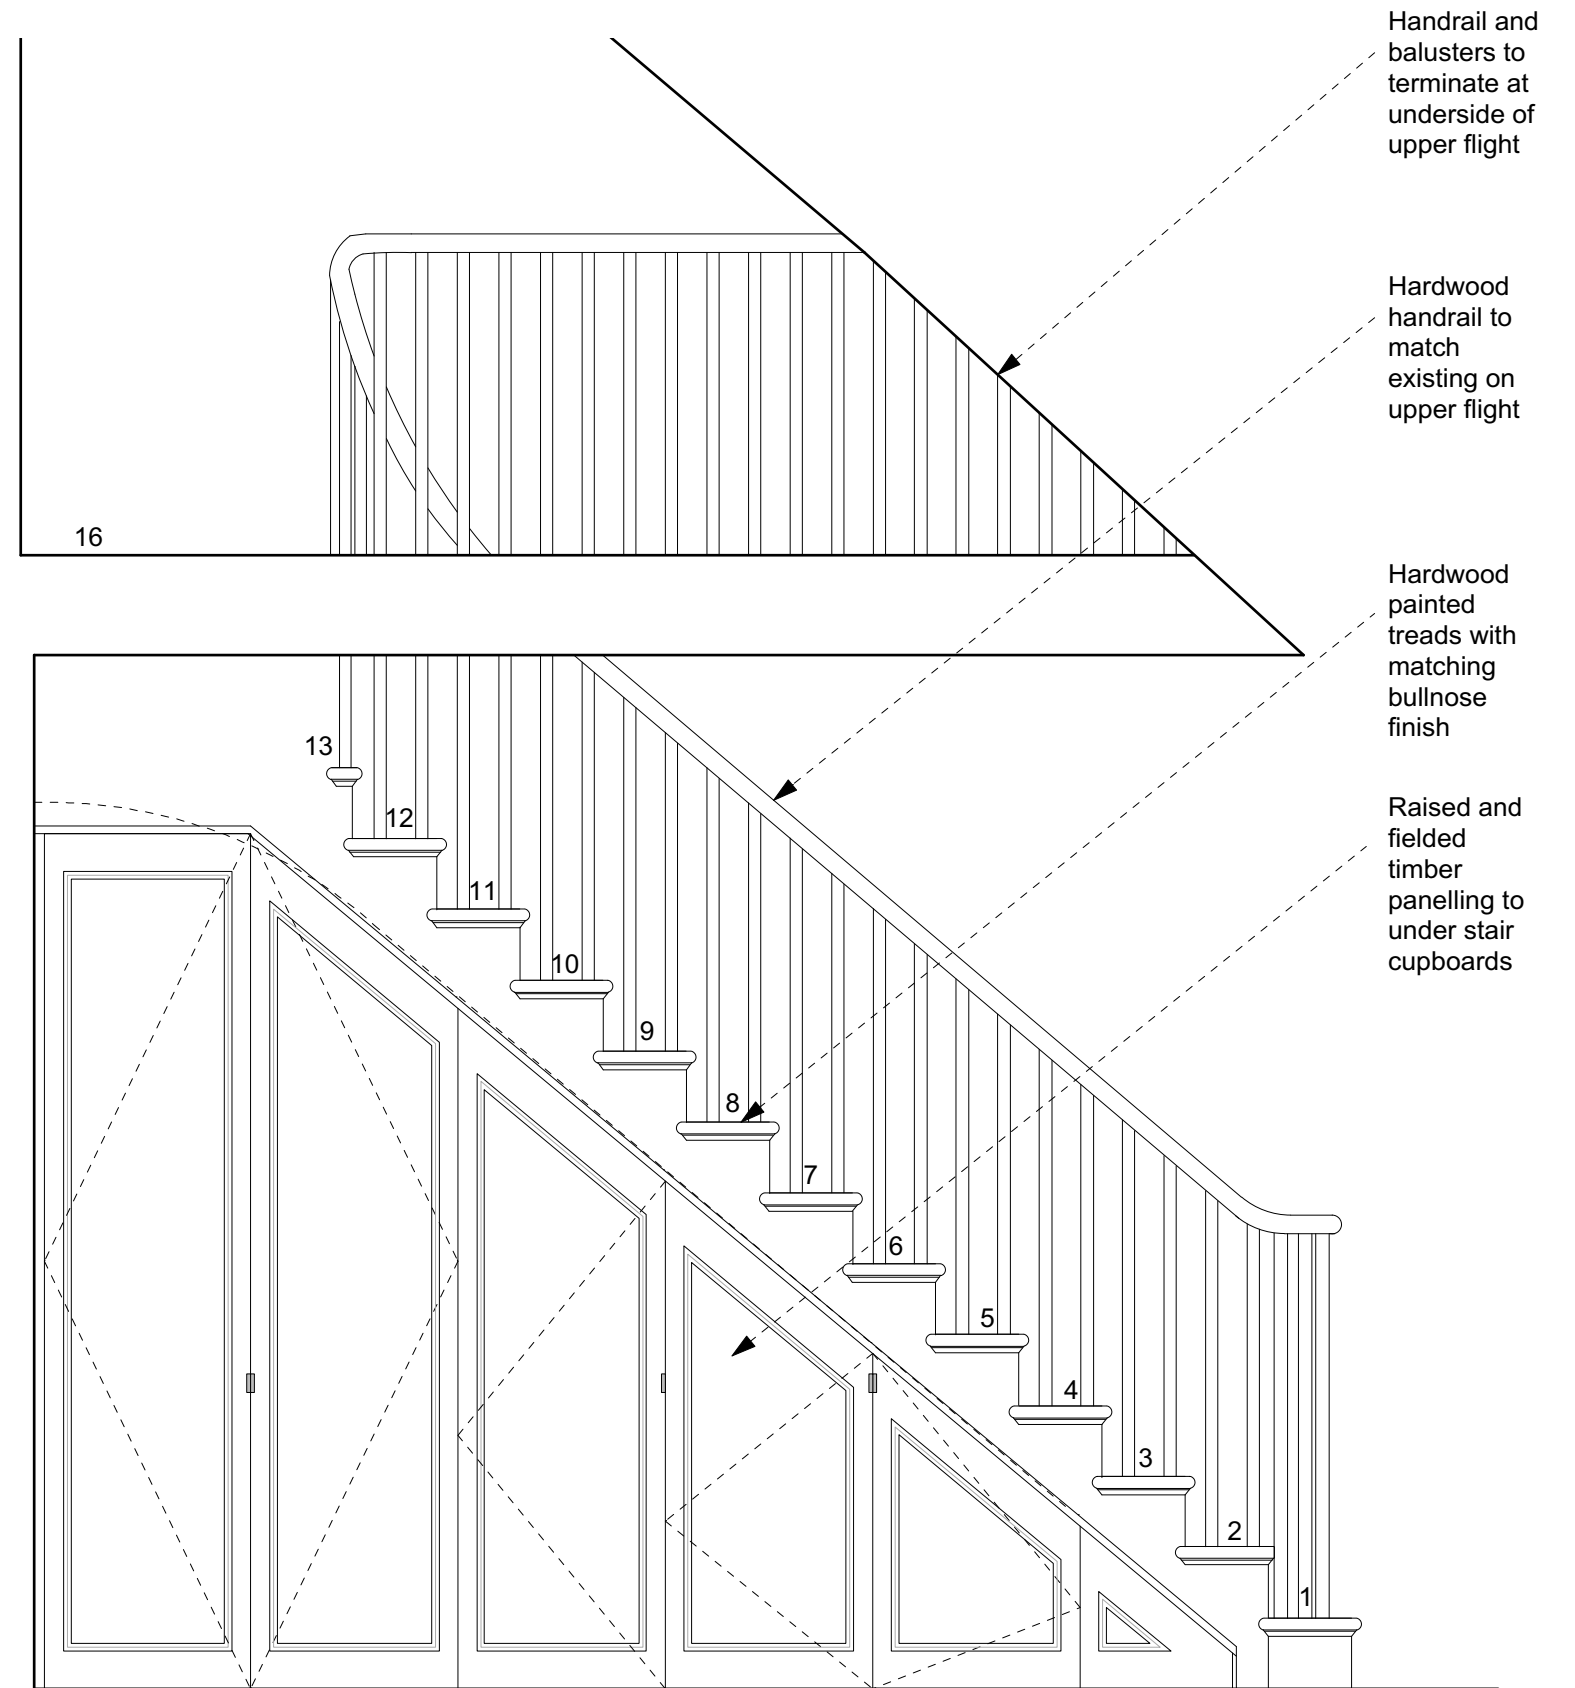

ELEVATION

0m 0.5m 1m 2m

Proposed _ Detailed Arrangement_ Staircase Details_ Elev & Section II

General Notes
 All dimensions to be verified on site
 To be read in conjunction with all relevant documents
 In the event of discrepancy notify the Architect immediately
 This document is copyright of Hugh Cullum Architects Ltd

Issue Status
 SK Sketch E Existing Condition
 D Design P Permissions
 T Tender C Contract

(_) Issued for Planning (12.06.18/TS/HC)
 Revision: Information (date/drawn by/checked by)

HUGH CULLUM
 ARCHITECTS LTD
 Bloomsbury Design
 61b Judd Street
 London WC1H 9QT
 t 020 7383 7647
 f 020 7387 7645
 mail@hughcullum.com

2 Provost Road
 PLANNING_ Proposal
 Staircase Elev & Sect 2
 1:20@A3 June 2018
 PR002-P321(_)