



LHS ELEVATION DETAIL OF CEILING
RHODES COMMON AREA ENTRANCE &
ASSOCIATED PIPE SERVICE ROUTE
(TYPICAL)
SCALE 1:20

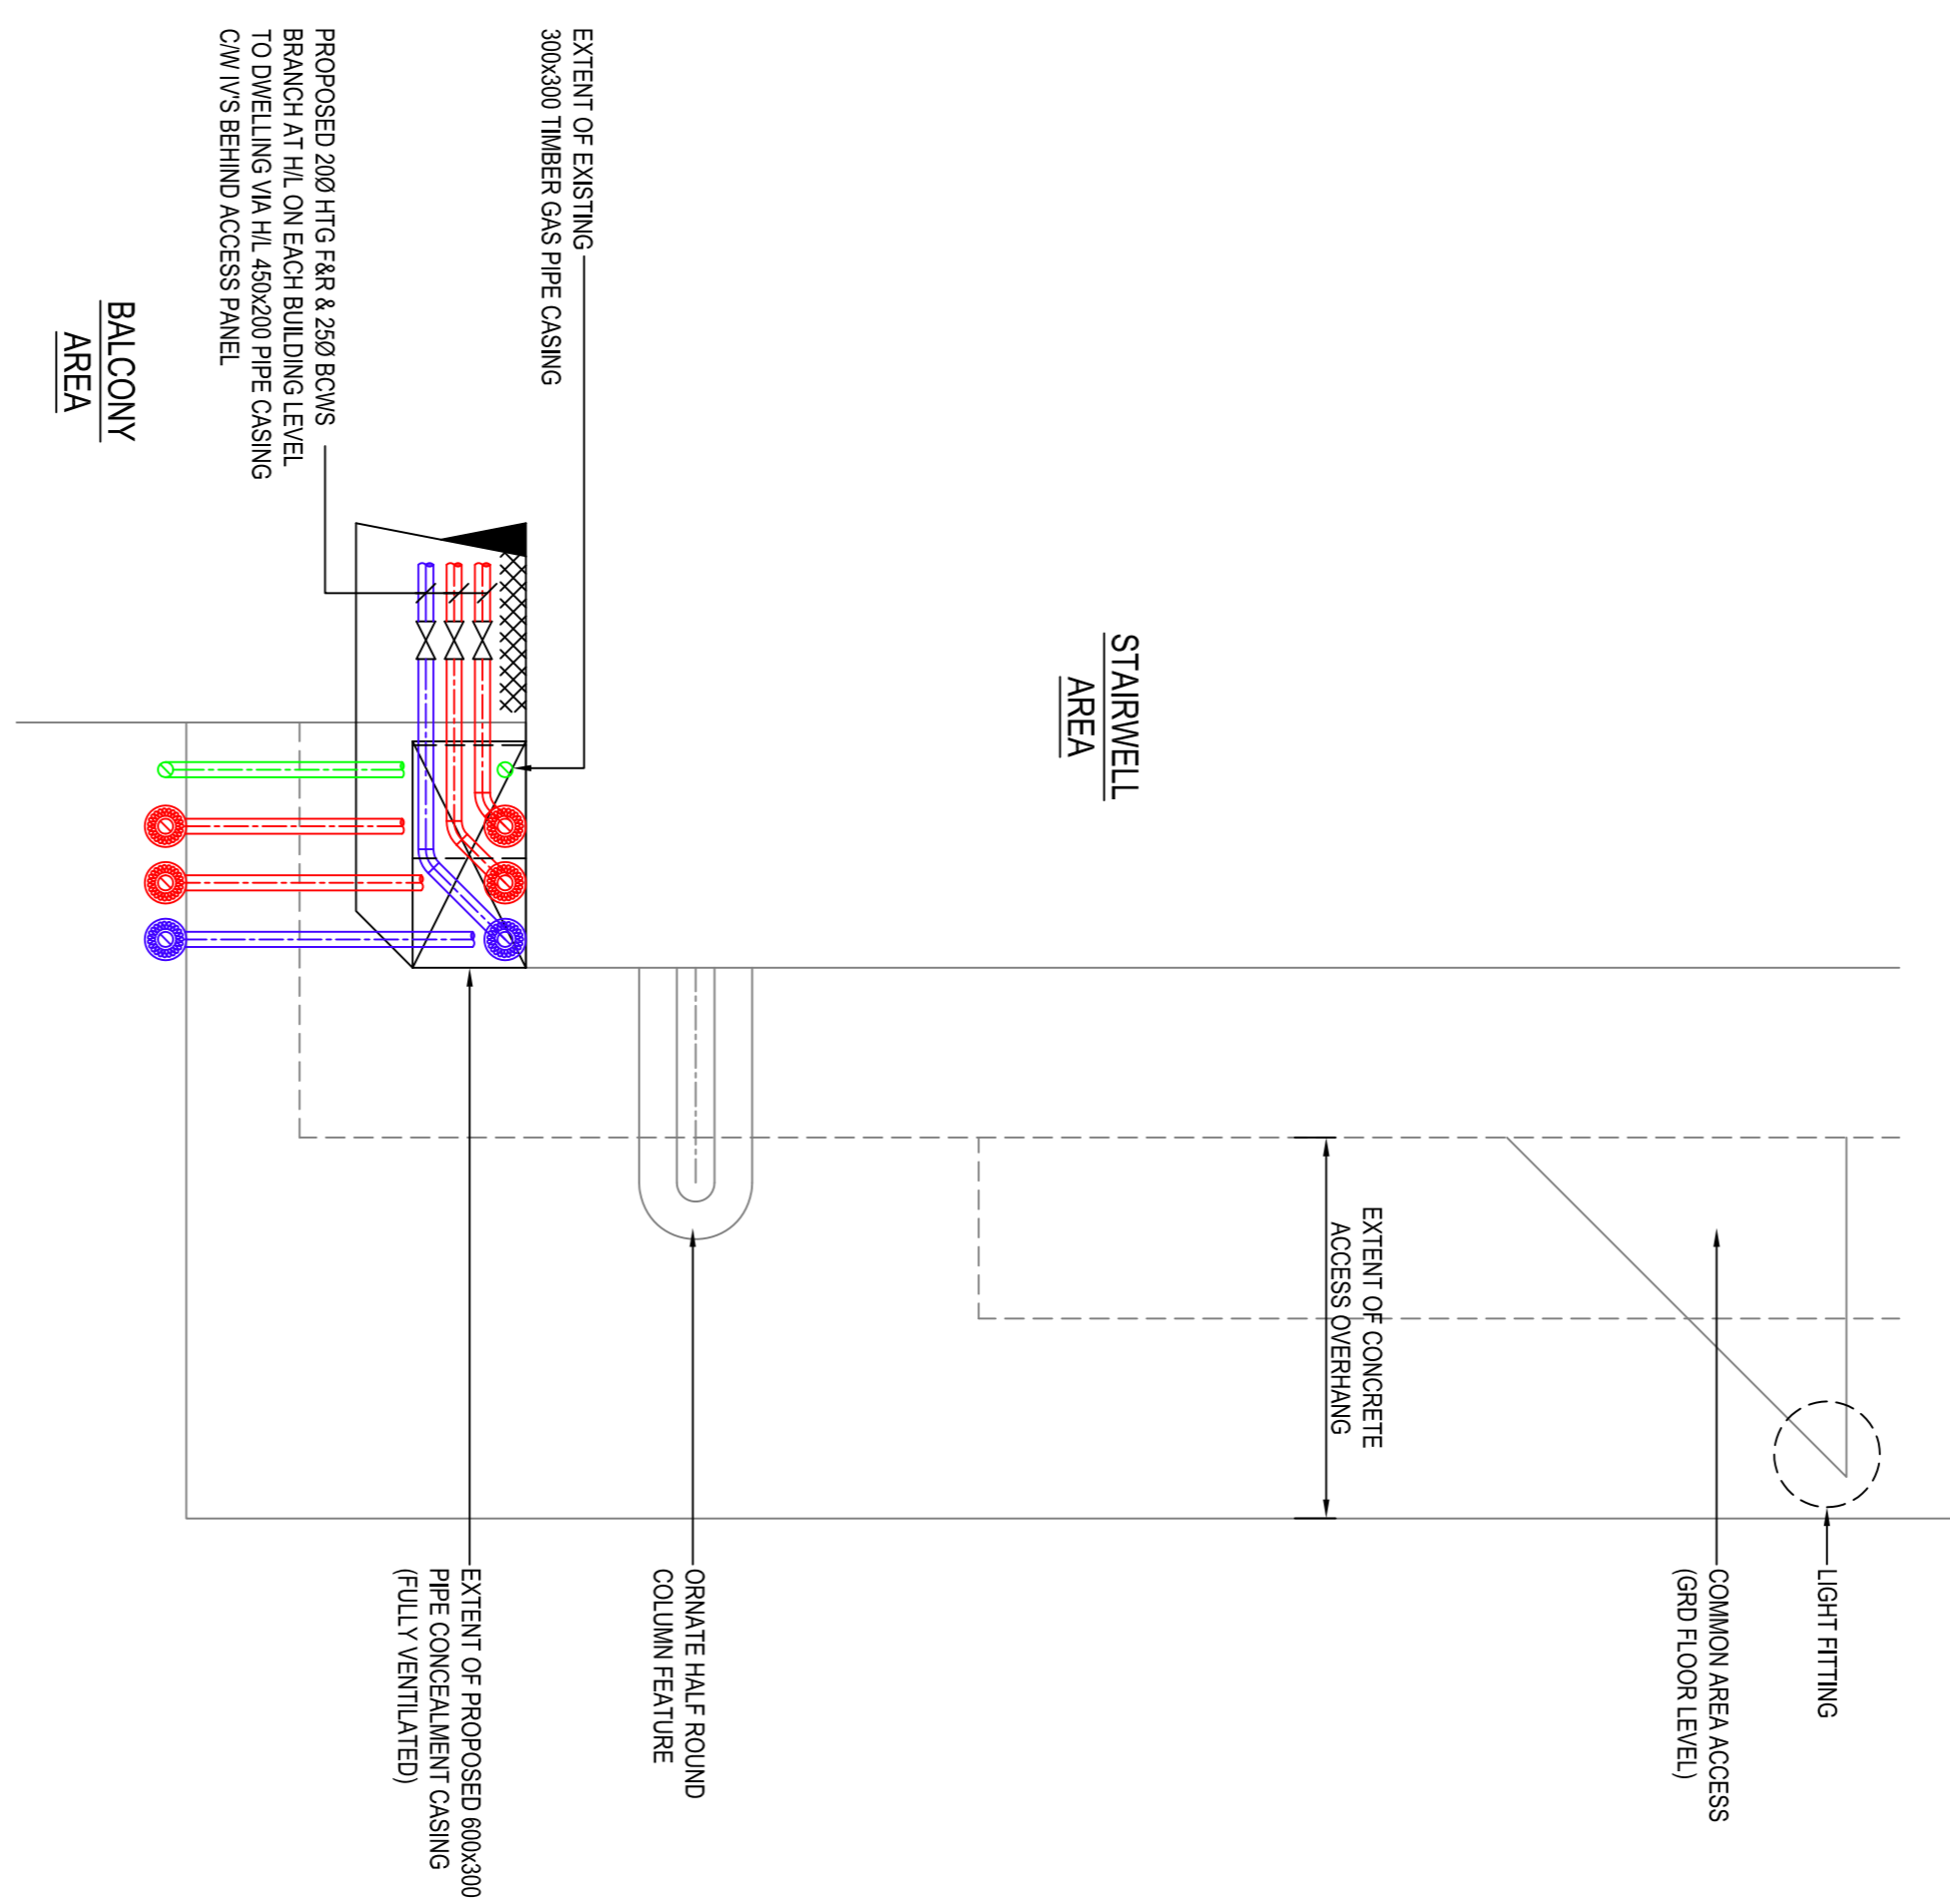

PLAN DETAIL OF CEILING RHODES
COMMON AREA ENTRANCE &
ASSOCIATED PIPE SERVICE ROUTE
(TYPICAL)
SCALE 1:20

PLANNING DRAWING

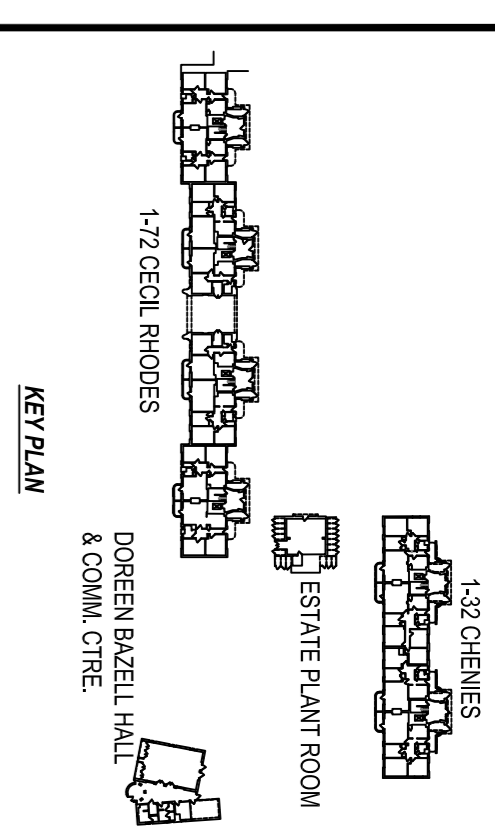

Client
Camden
ARGYLE STREET
LONDON
WC1H 8NJ

BYA BUTLER & YOUNG ASSOCIATES

Mechanical and Electrical Consulting Engineers
1st Floor, 54-62 Station Road East, Oxted, Surrey RH8 0PG
Telephone 01883 717172 Fax 01883 717174
Website www.bya.co.uk Email enquiries@bya.co.uk

Project
GOLDINGTON ESTATE
HEATING & DOMESTIC WATER SERVICES
REFURBISHMENT

Drawing Title
PLANNING DRAWING
CEILING RHODES DETAILS

Scales	1:20	Xref		Dwg Sheet	A1
Drawn	NS	Checked	FAF	Date	NOVEMBER 18
BYA Ref:	2595	Drawing Number	2595-BYA-M-204	REV	
BYA Call No:	2595-BYA-M-204				