


HARD LANDSCAPING PLAN

REFUSE STORE DETAIL

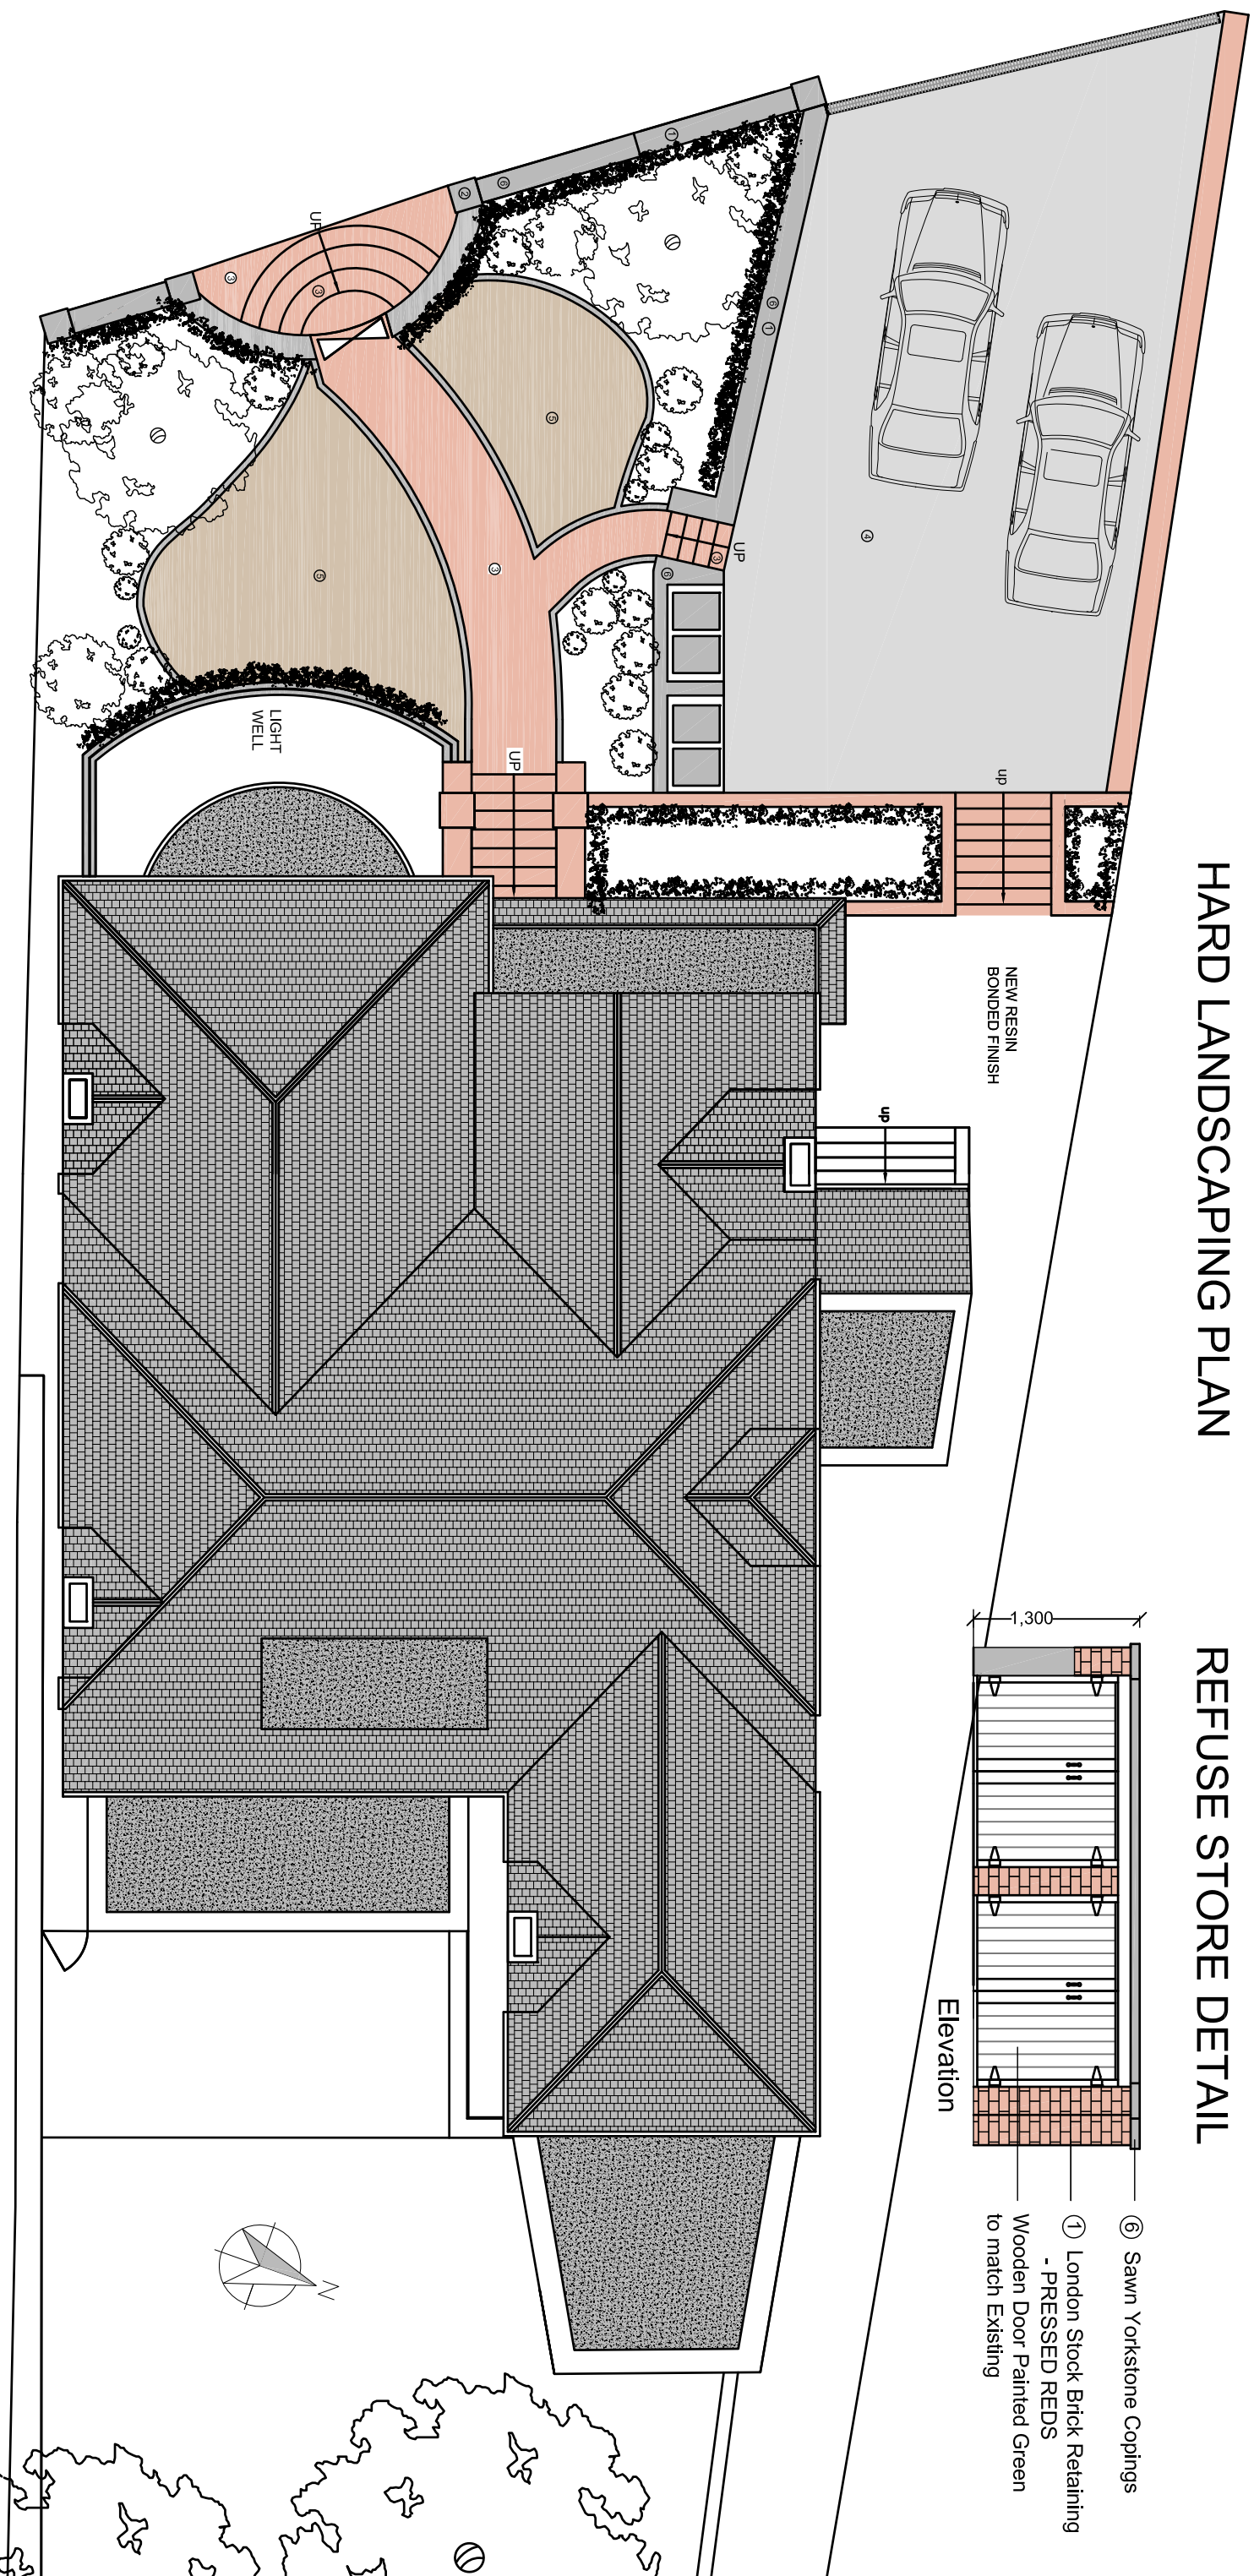

NEW RESIN
BONDED FINISH

1,300

Elevation


- ⑥ Sawn Yorkstone Copings
- ① London Stock Brick Retaining
- PRESSED REDS
Wooden Door Painted Green
to match Existing



① London Stock Brick Retaining
- PRESSED REDS



② Buff Yorkstone Pler Cap

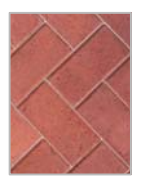

③ Red Europa Block Paving



④ Scandinavian Pearl
- addagrifp



⑤ Scottish Pebbles



⑥ Sawn Yorkstone Copings

Notes

All dimensions to be checked on site prior to commencement of any works, and refer any discrepancies to the Architect.
Do not scale this drawing.
This drawing is to be read in conjunction with the specification and all relevant drawings.
COPYRIGHT ©: This drawing has been produced by ADATTO Ltd and is not to be used or reproduced by any other party for any purpose.

Project
26 Rosecroft Avenue
London NW3 7QB

Client
Vipul Panchal

Drawing
Hard Landscaping Plan

Drawing Status

Scale
1:100 @ A3

Date
August 2018

Drng No
PL 104

Rev	Date	Amendment

By	
----	--