



01 SECTION BB - EXISTING

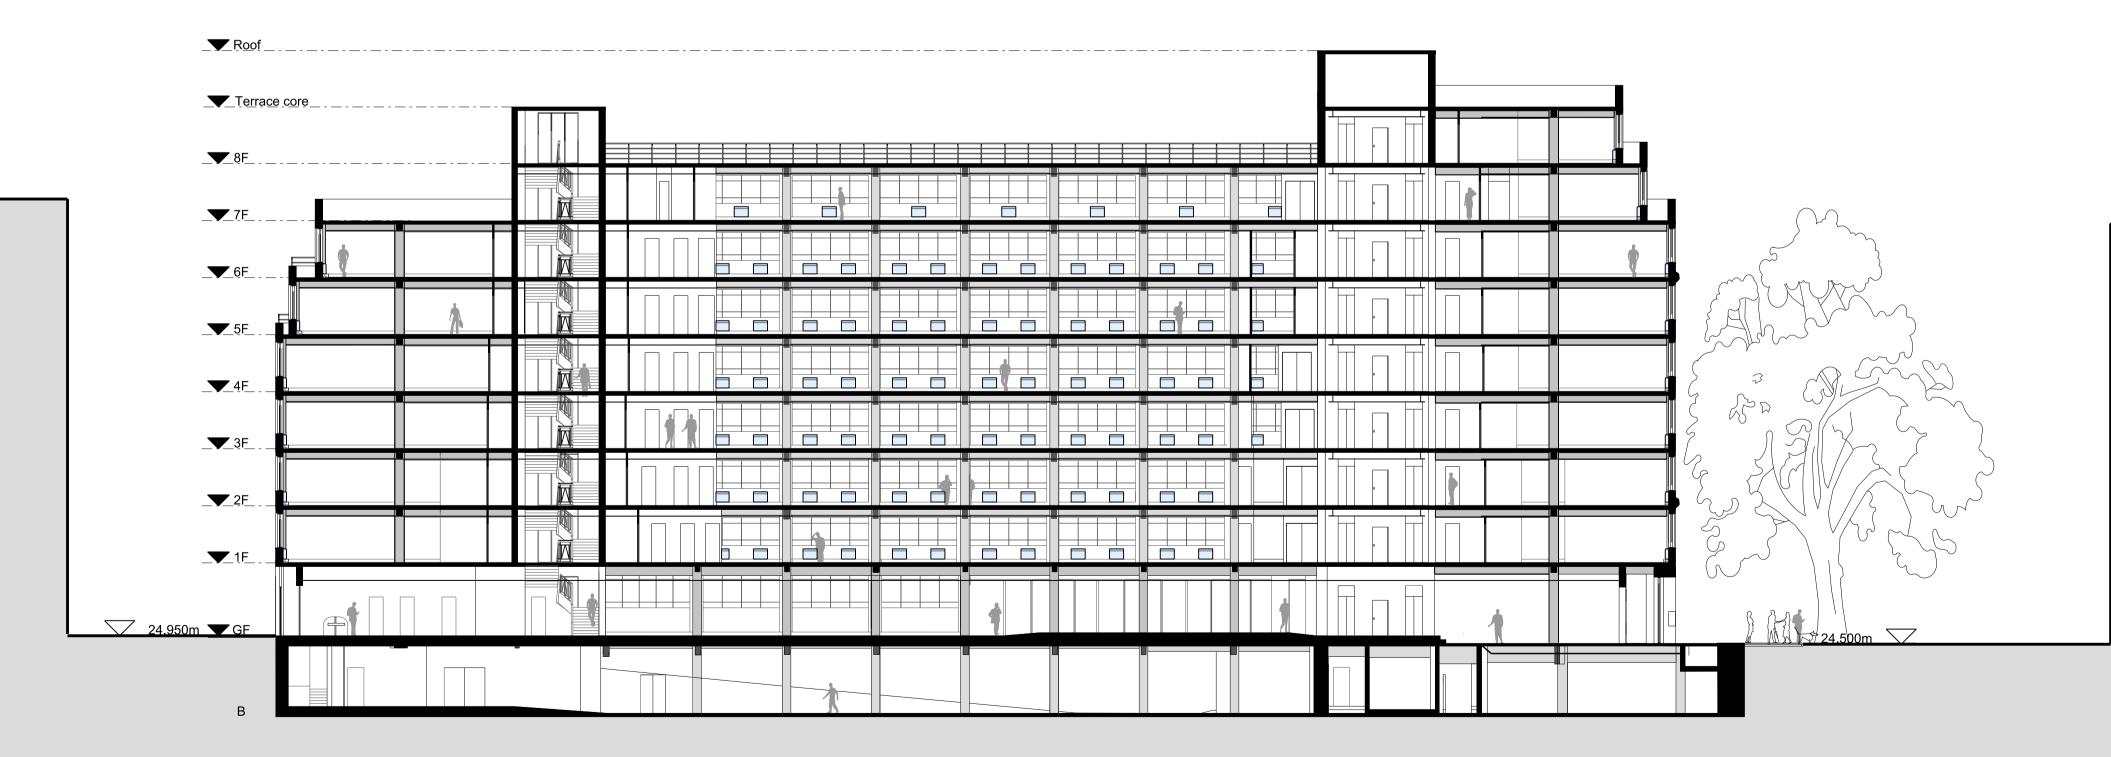

 $02 \frac{\text{SECTION AA} - \text{EXISTING}}{1:200}$ 

TEMPLAR HOUSE

HIGH HOLBORN

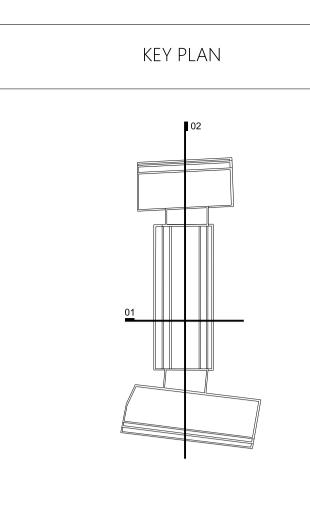



A1