



1 Existing South-West Elevation (1)

Datum 50.000m A.O.D.

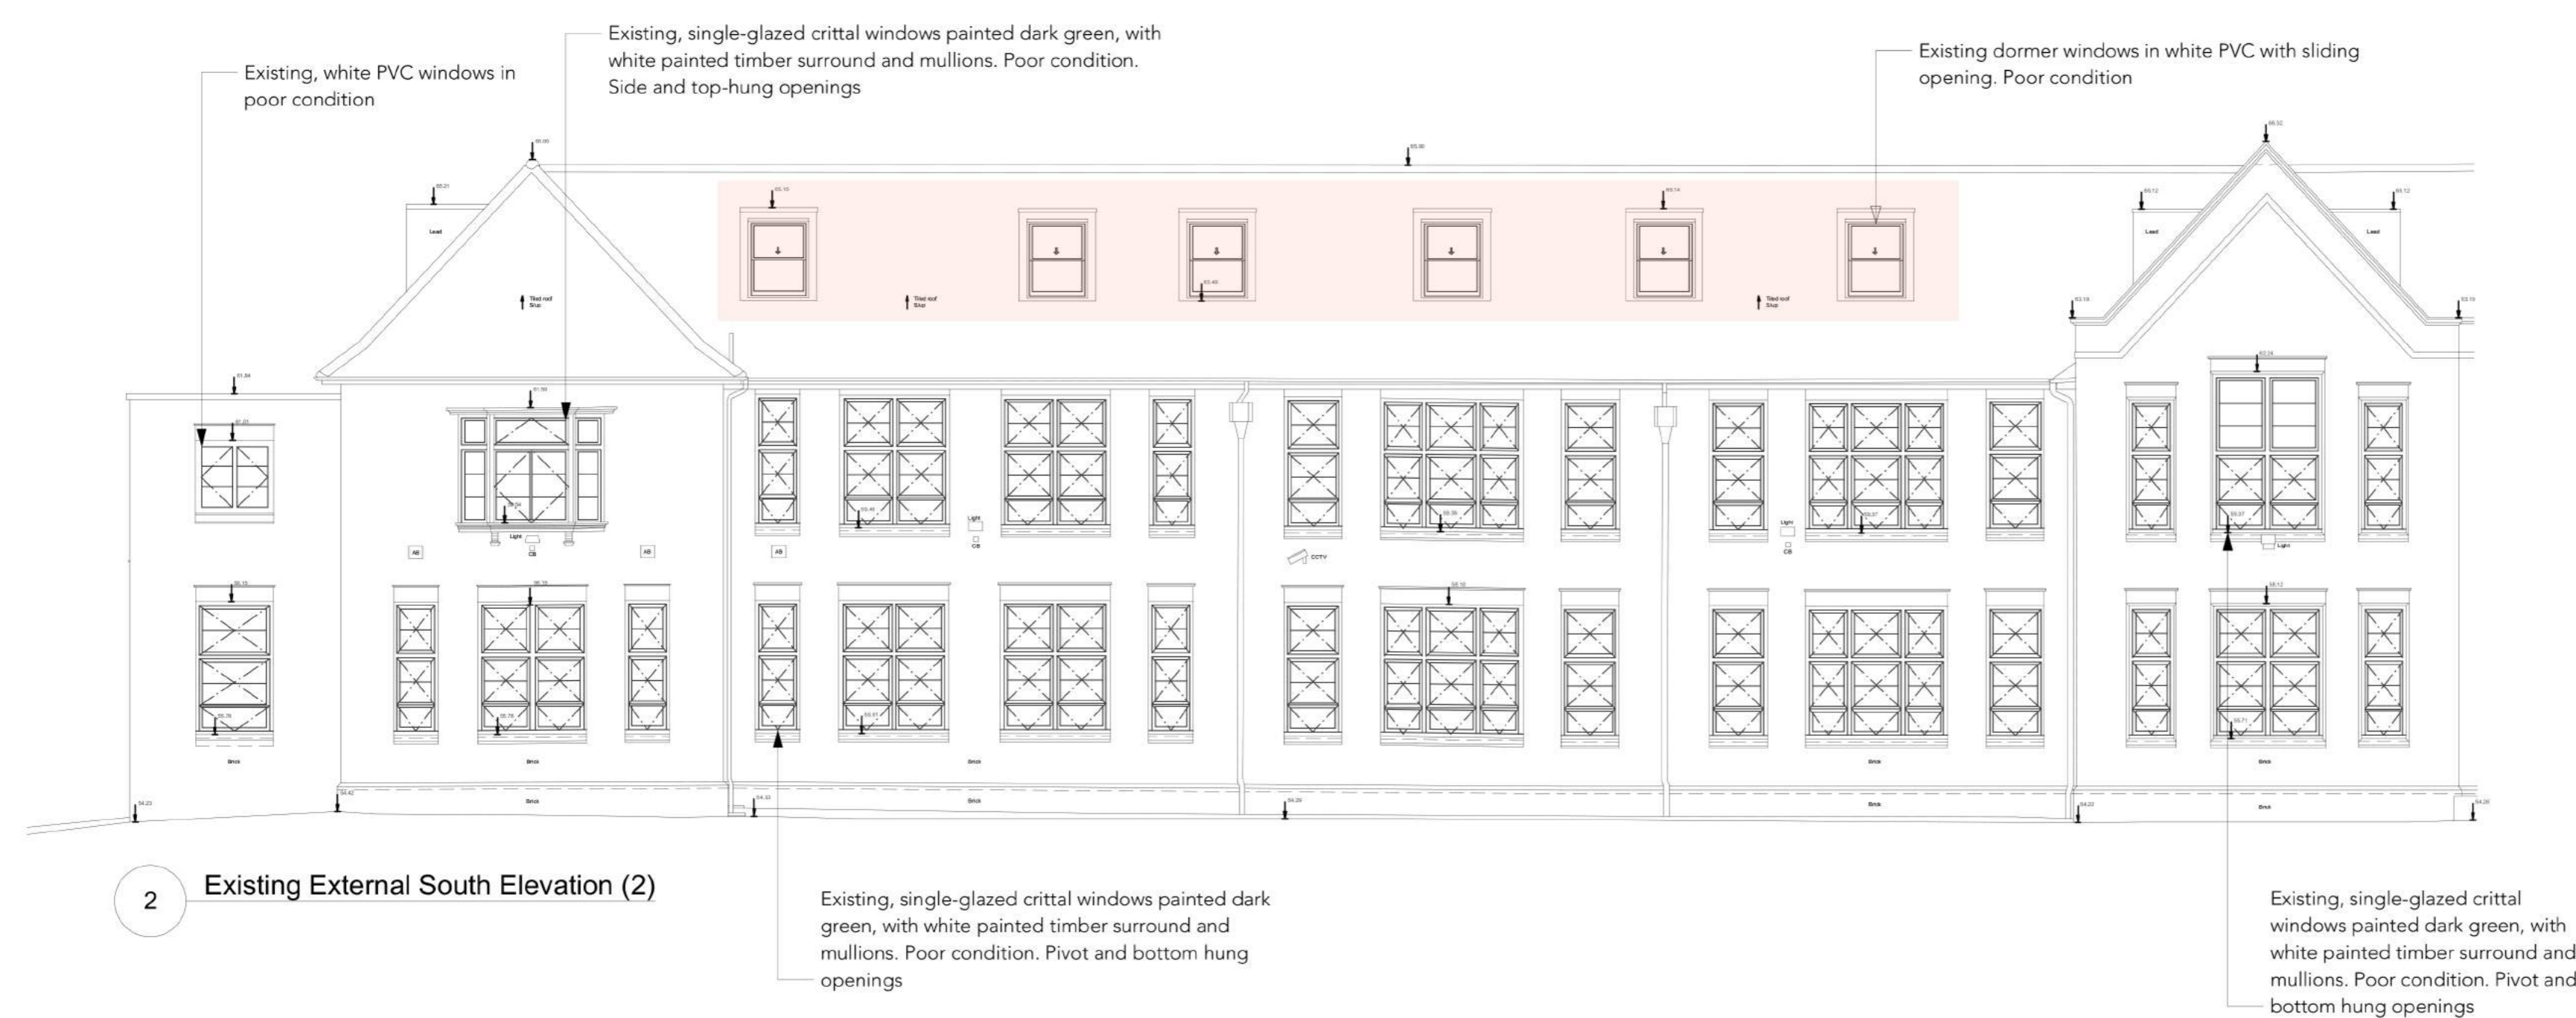

2 Existing External South Elevation (2)

Datum 50.000m A.O.D.

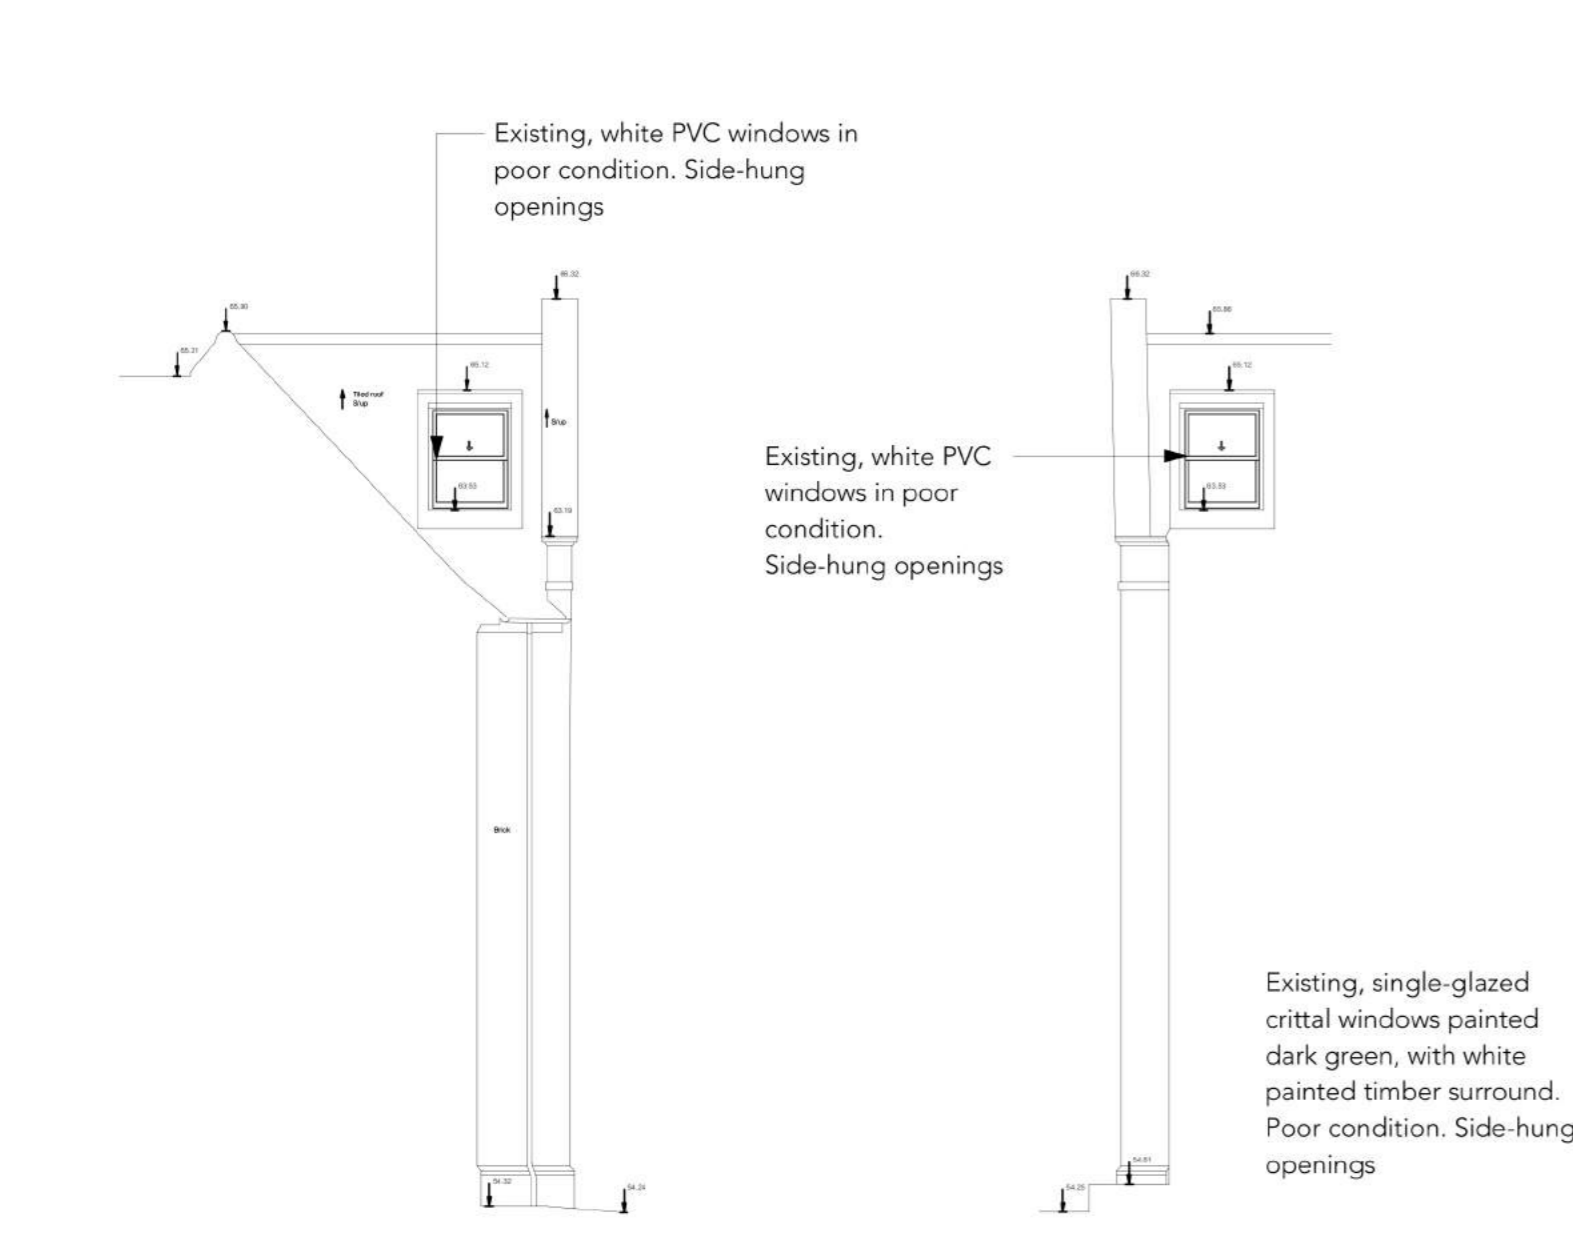

3 Existing Ex. South-West Elevation (20)


4 Existing Ex. East Elevation (21)

Datum 50.000m A.O.D.



5 Existing External South-East Elevation (3)

Datum 50.000m A.O.D.

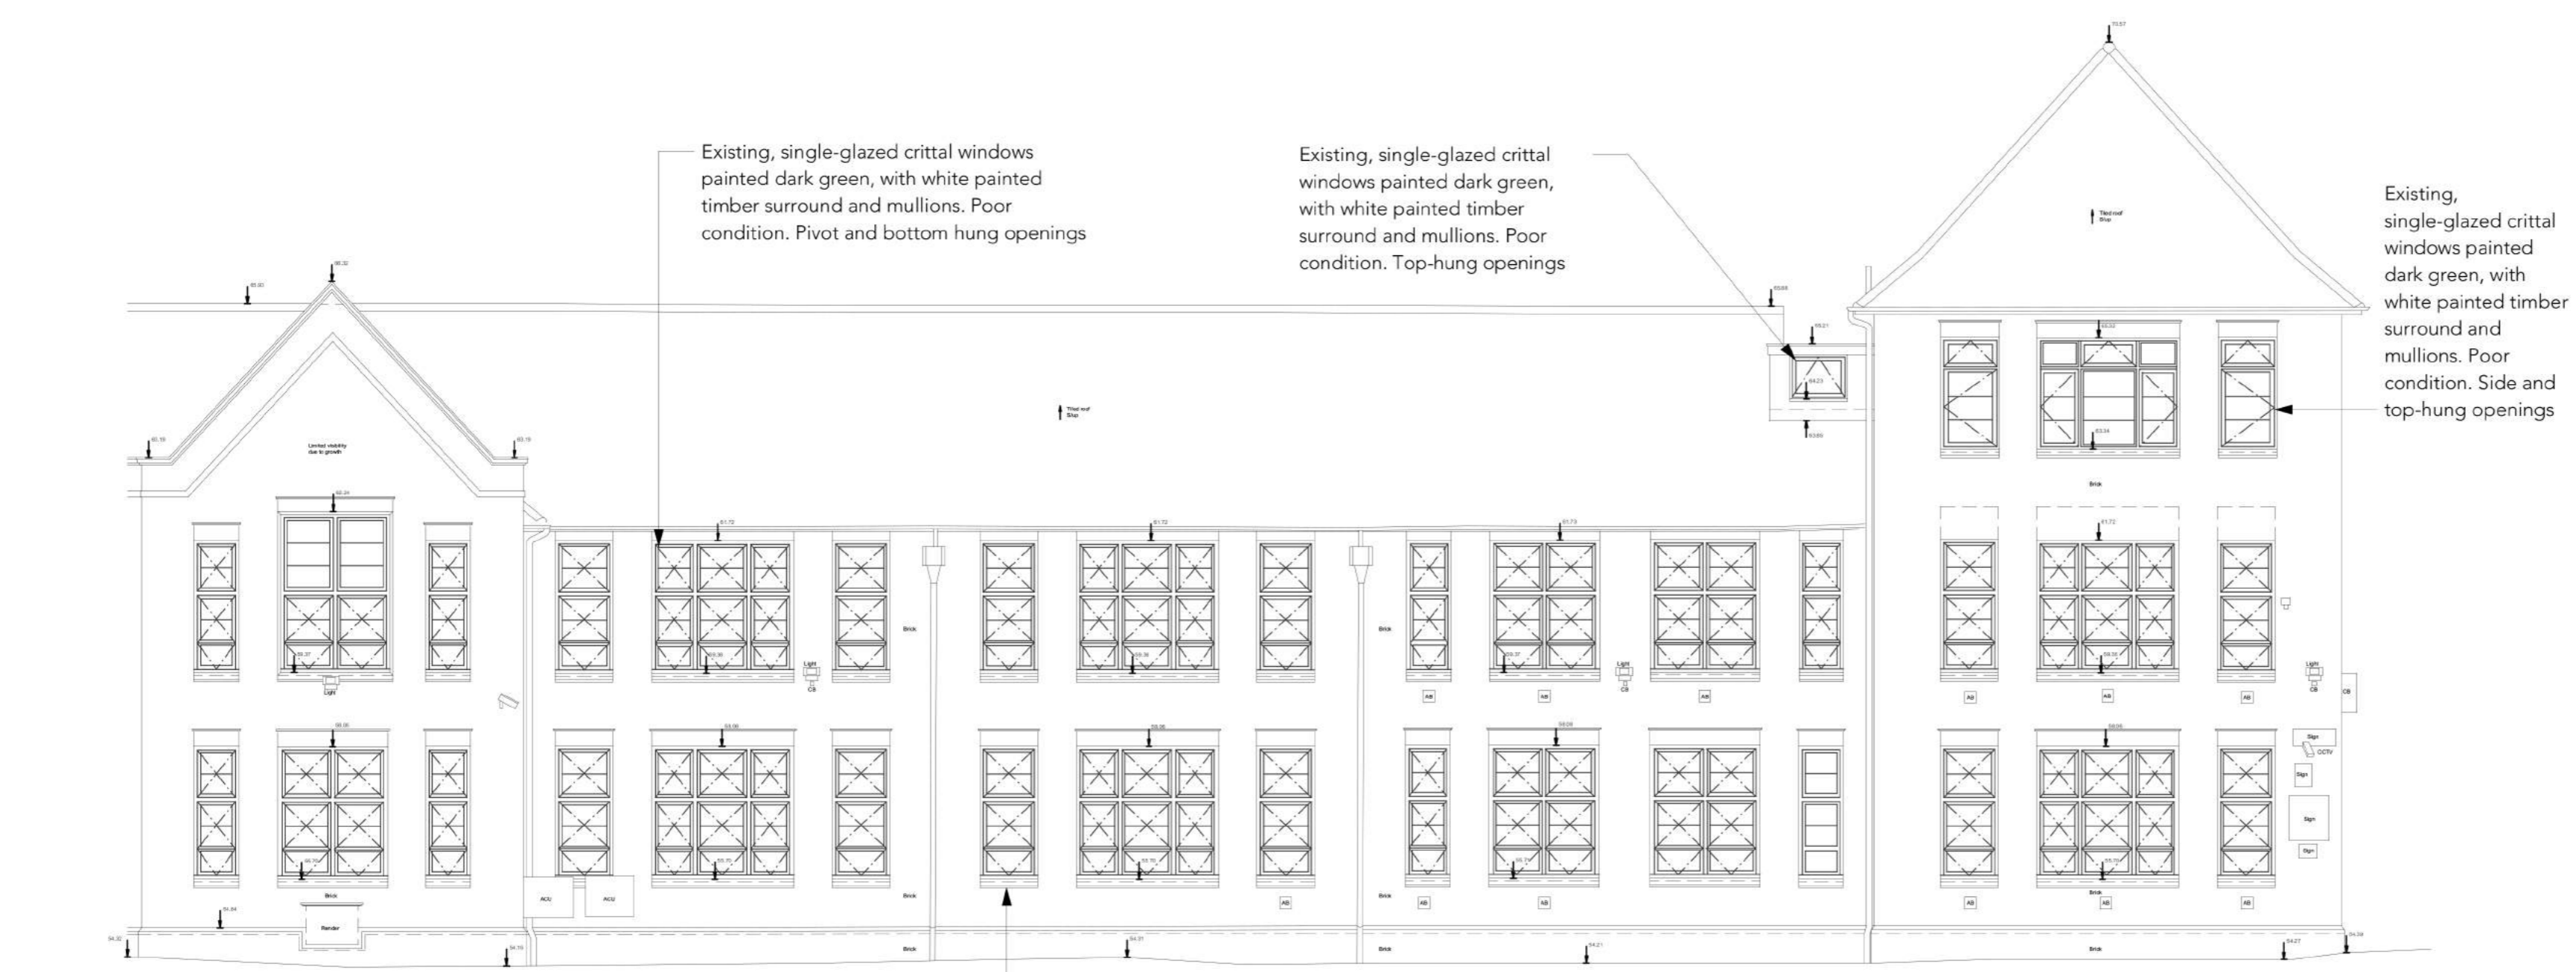

6 Existing External East Elevation (4)

Datum 50.000m A.O.D.

REVISION HISTORY		
REV	DATE	DESCRIPTION

Not changed within the proposal

Do not scale from drawings
 Confirm all dimensions on site prior to manufacture
 Confirm discrepancies with Architect prior to proceeding
 Refer to all Engineers' documentation

job no.	William Ellis School Highgate
598	
date	07/11/18
Existing Elevations	
Client:	William Ellis School
Scale:	1:100 @ A1 / 1:200 @ A3
598_E-106	
SURVEY (Callidus Surveys)	
© Sarah Wigglesworth Architects T +44 (0)20 7607 9200 F +44 (0)20 7607 5800 E mail@swwarch.co.uk W www.swwarch.co.uk	