






Datum 50.000m A.O.D

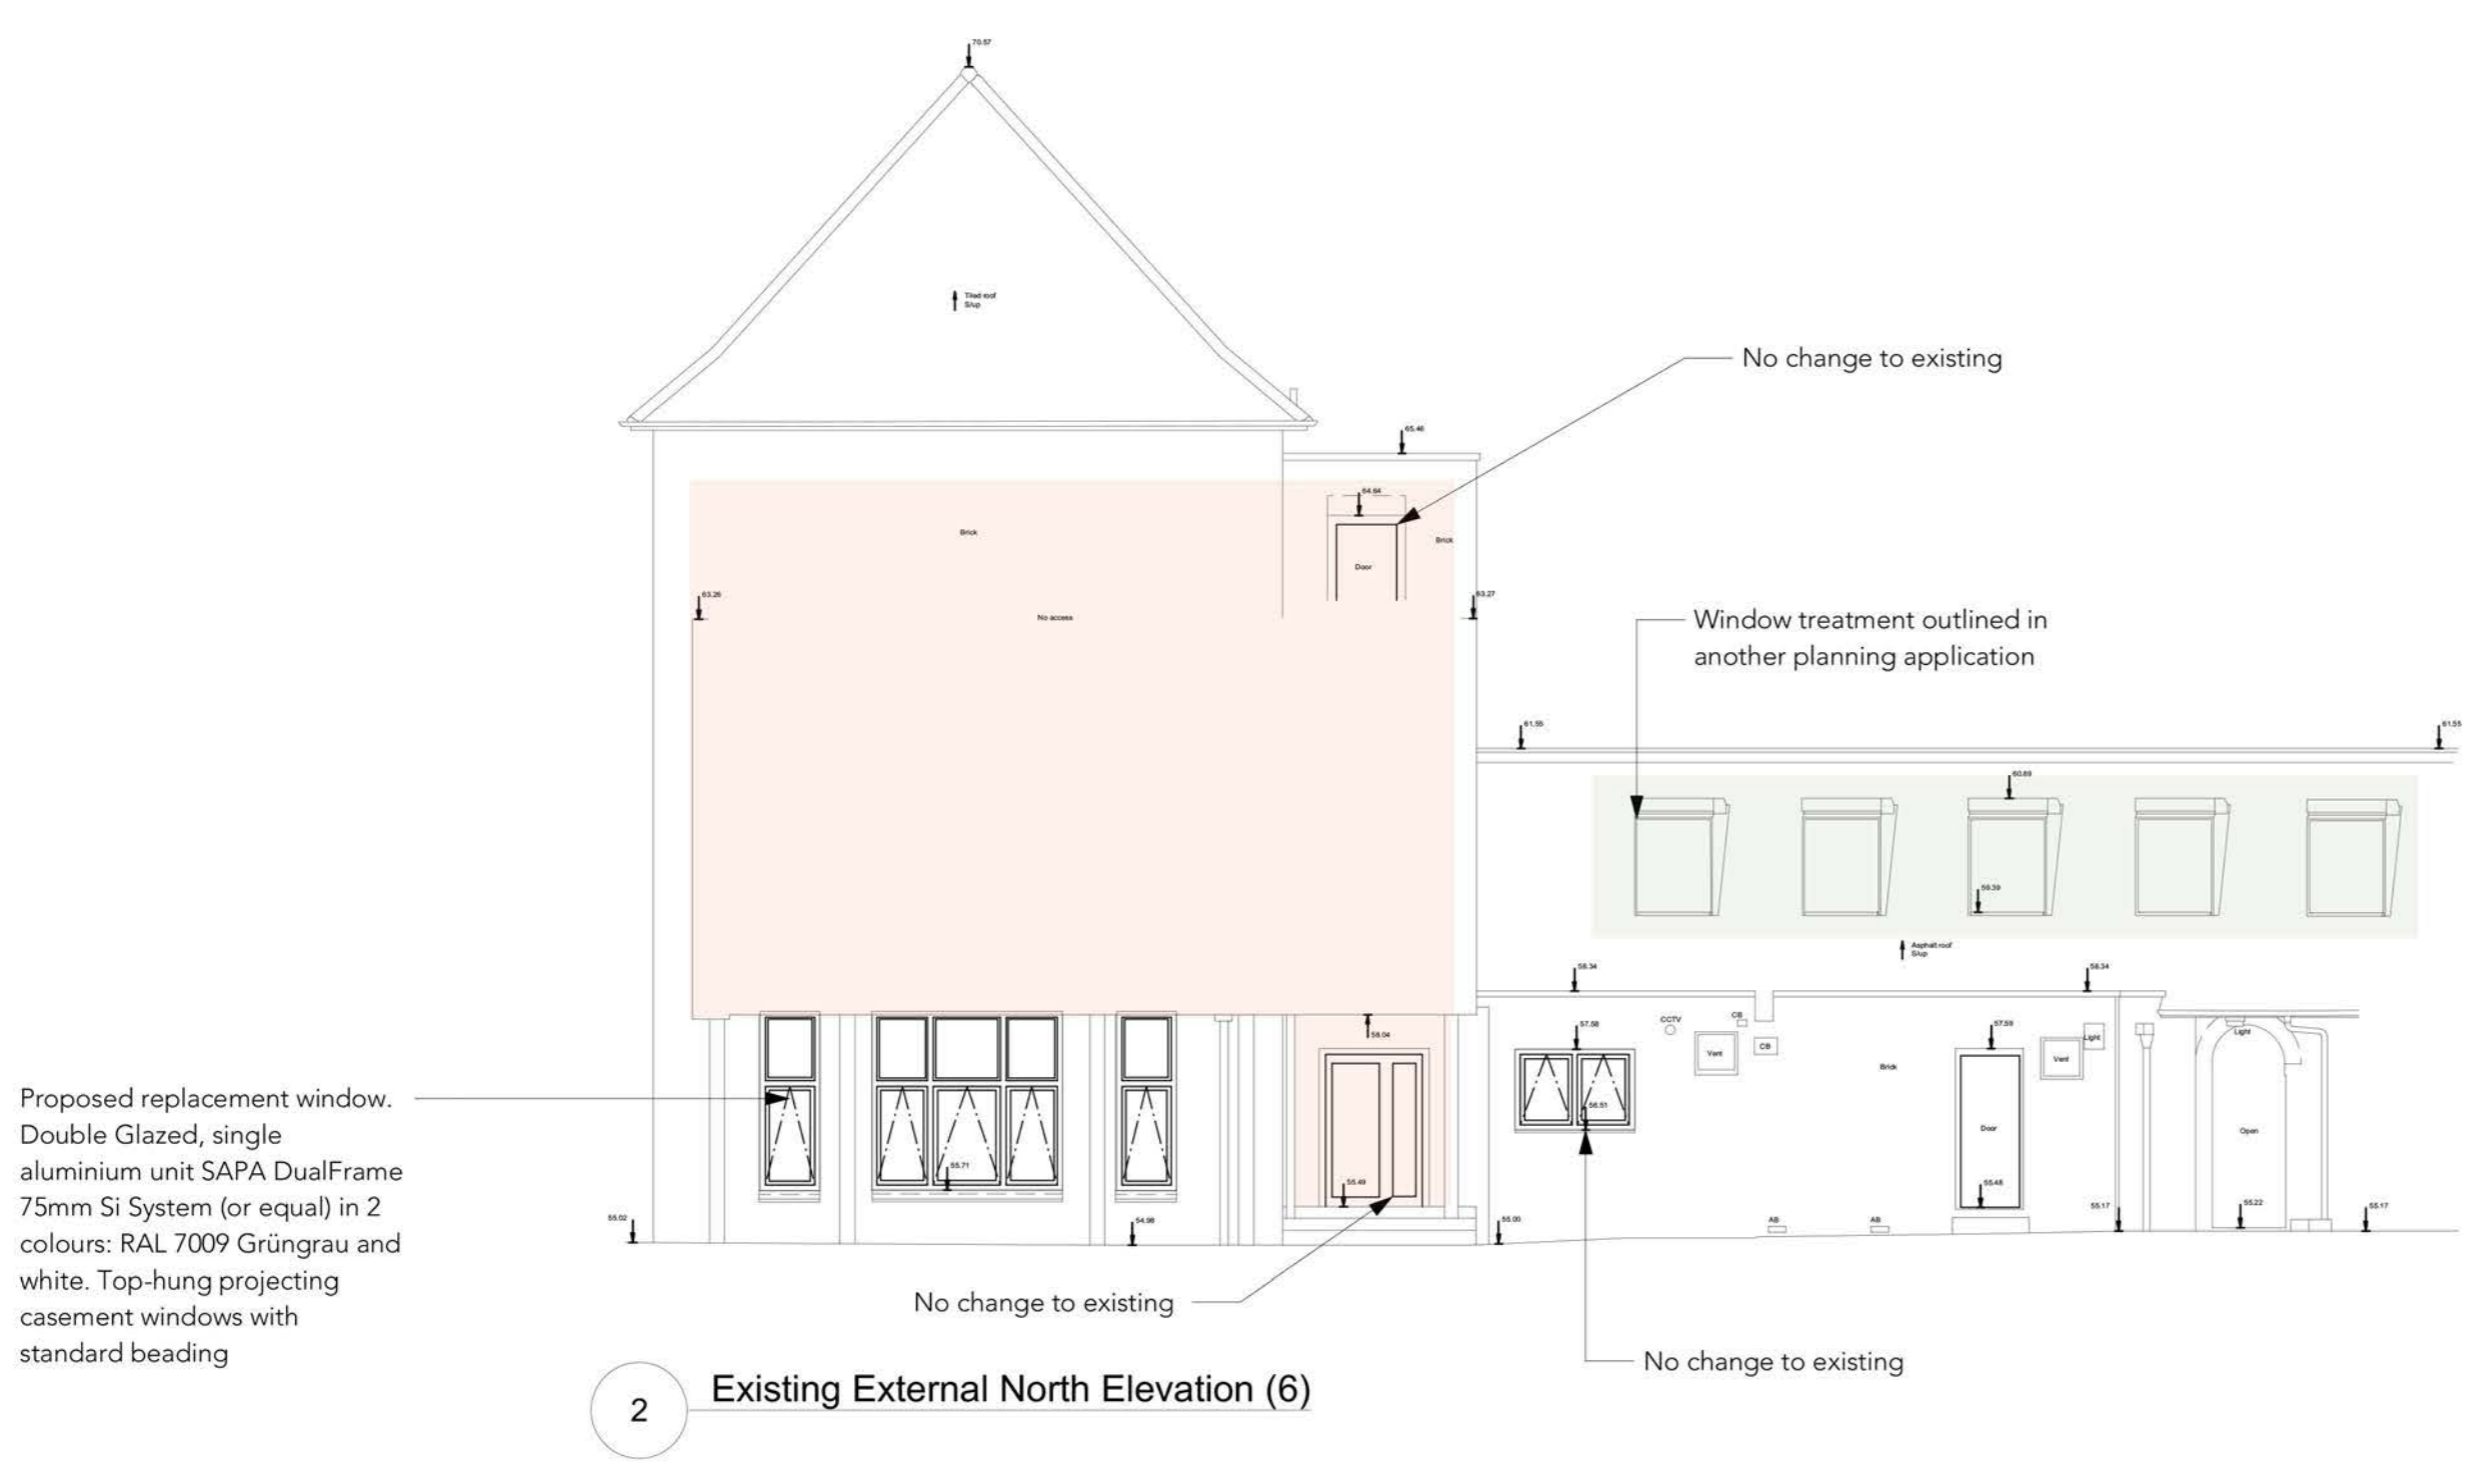

Datum 50.000m A.O.D

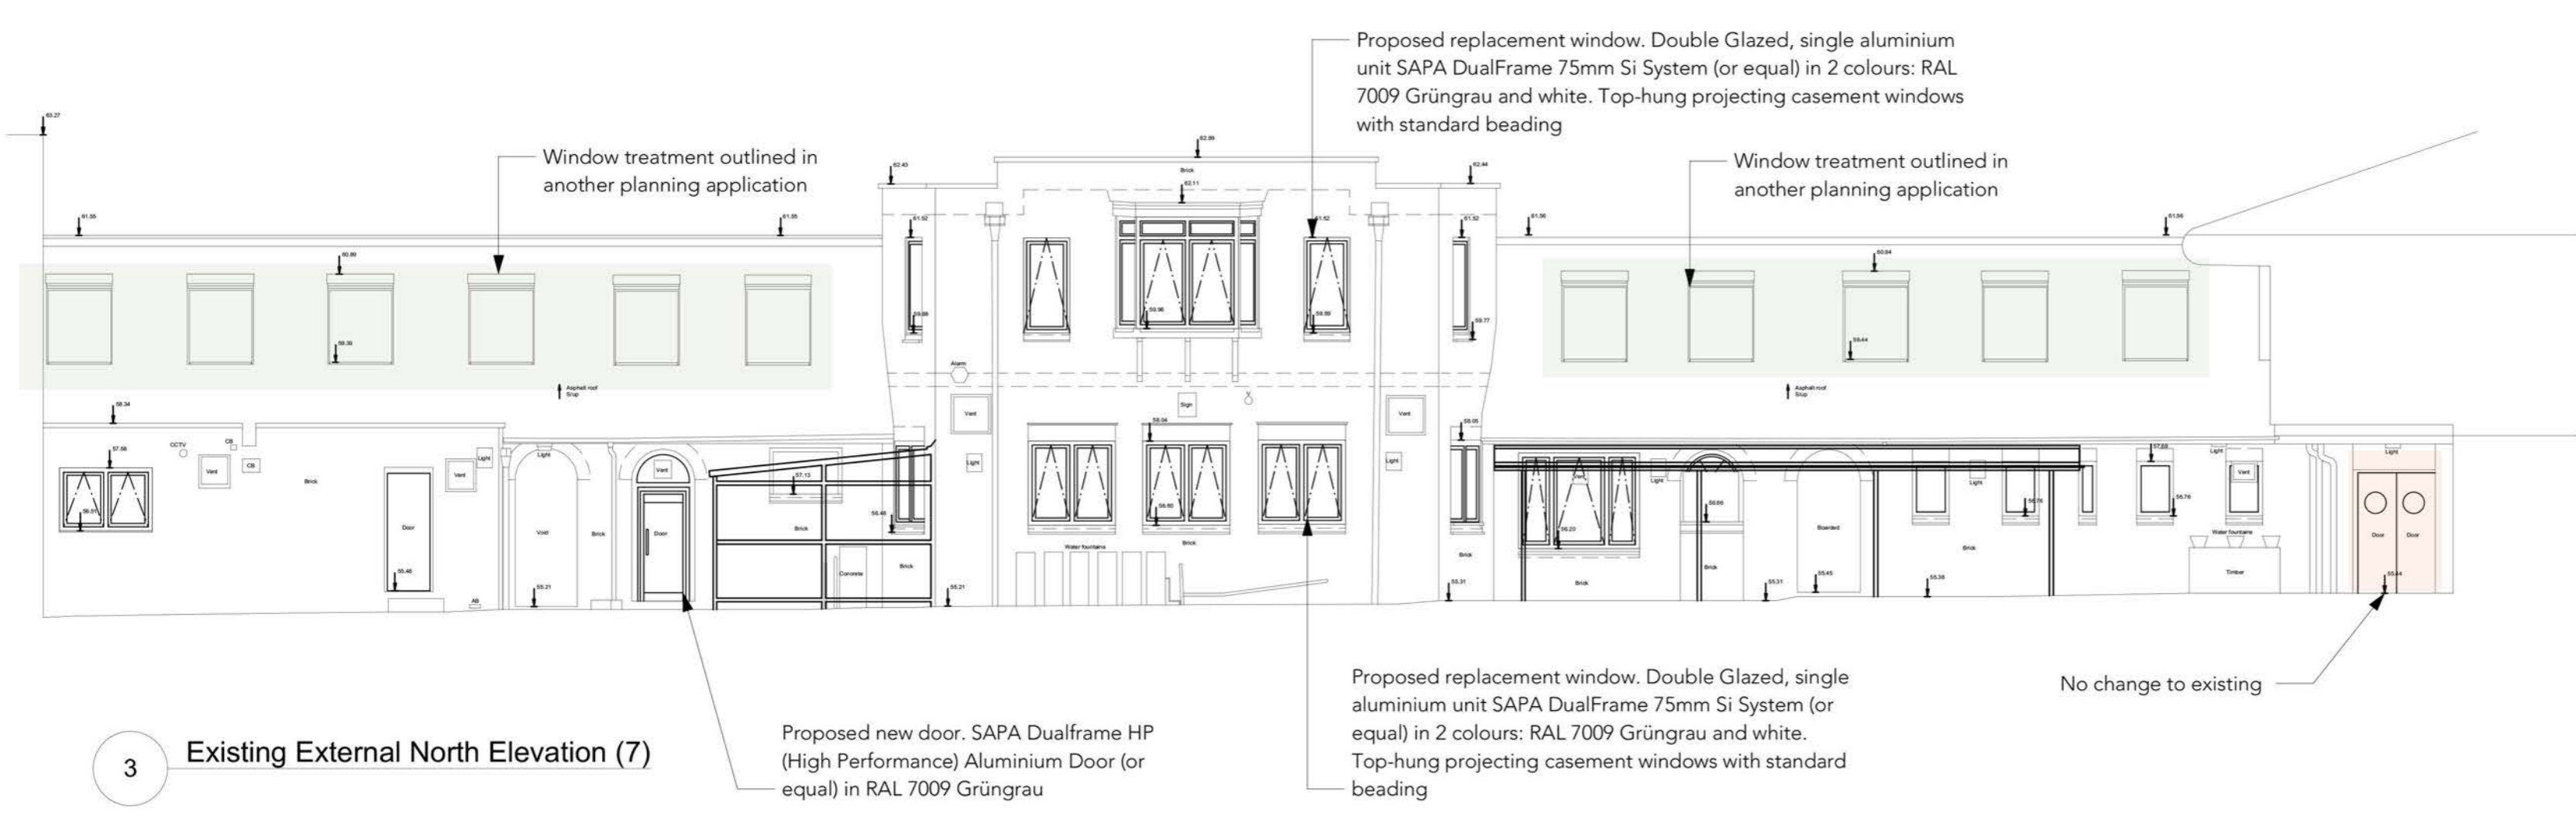


Datum 50.000m A.O.D

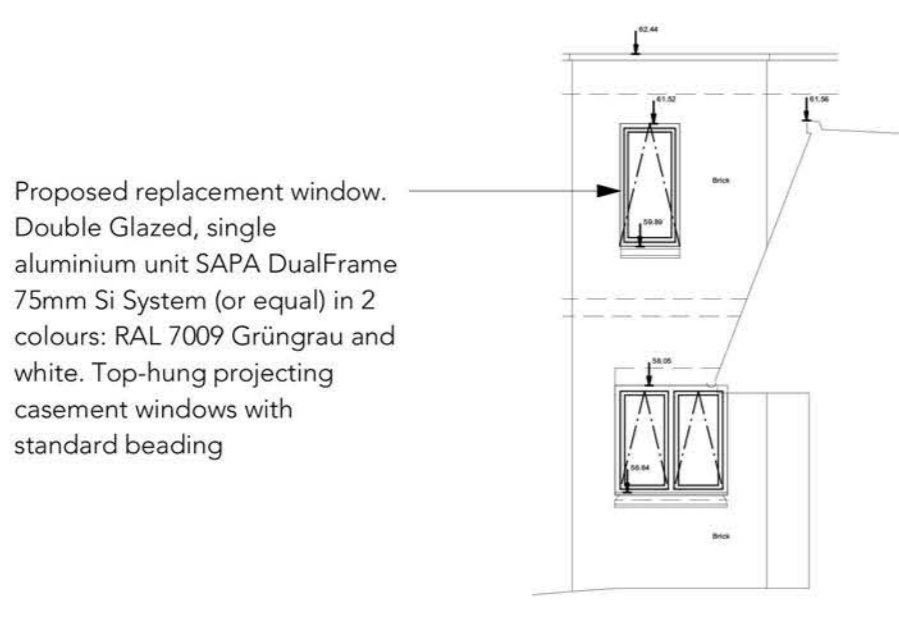

4 Existing External North-West Elevation (16)

Datum 50.000m A.O.D

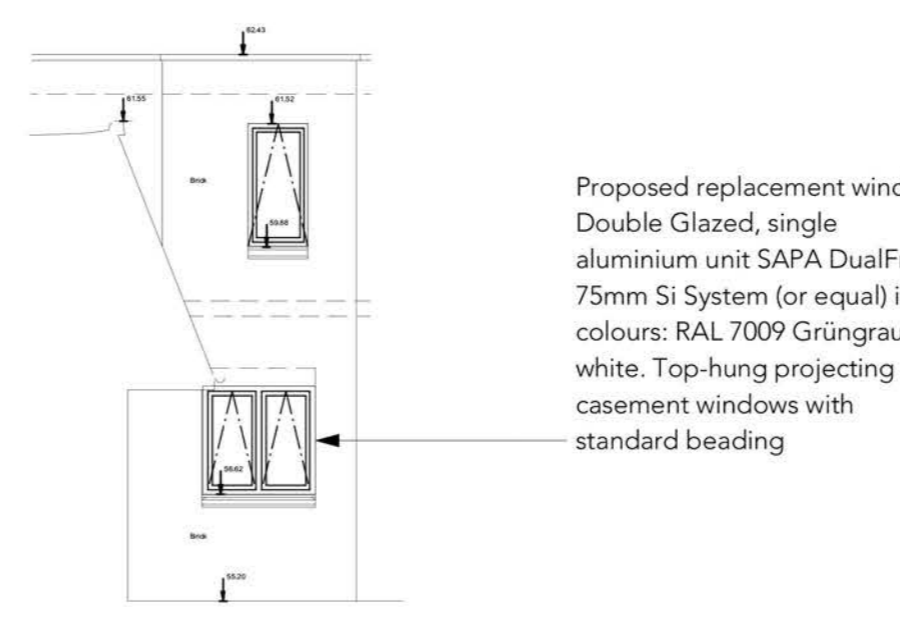

5 Existing External North-East Elevation (17)

Datum 50.000m A.O.D

REVISION HISTORY		
REV	DATE	DESCRIPTION

- Proposed replacement outlined in a different planning application
- Not changed within the proposal

Do not scale from drawings
 Confirm all dimensions on site prior to manufacture
 Confirm discrepancies with Architect prior to proceeding
 Refer to all Engineers' documentation

job no	William Ellis School Highgate	notes
598		
date	27/11/18	job title
	Proposed Elevations	
Client:	William Ellis School	
Scale:	1:100 @ A1 / 1:200 @ A3	
CB/TC drawn/check	598_P-107	rev. no.

PLANNING