


**Notes**

1. This drawing is the property of fabrik. It must not be copied, reproduced, or otherwise used without the consent of fabrik.
2. Only figures and dimensions are to be taken from this drawing. All dimensions must refer to the site and be responsible for taking and checking all dimensions related to the works shown on the drawing.

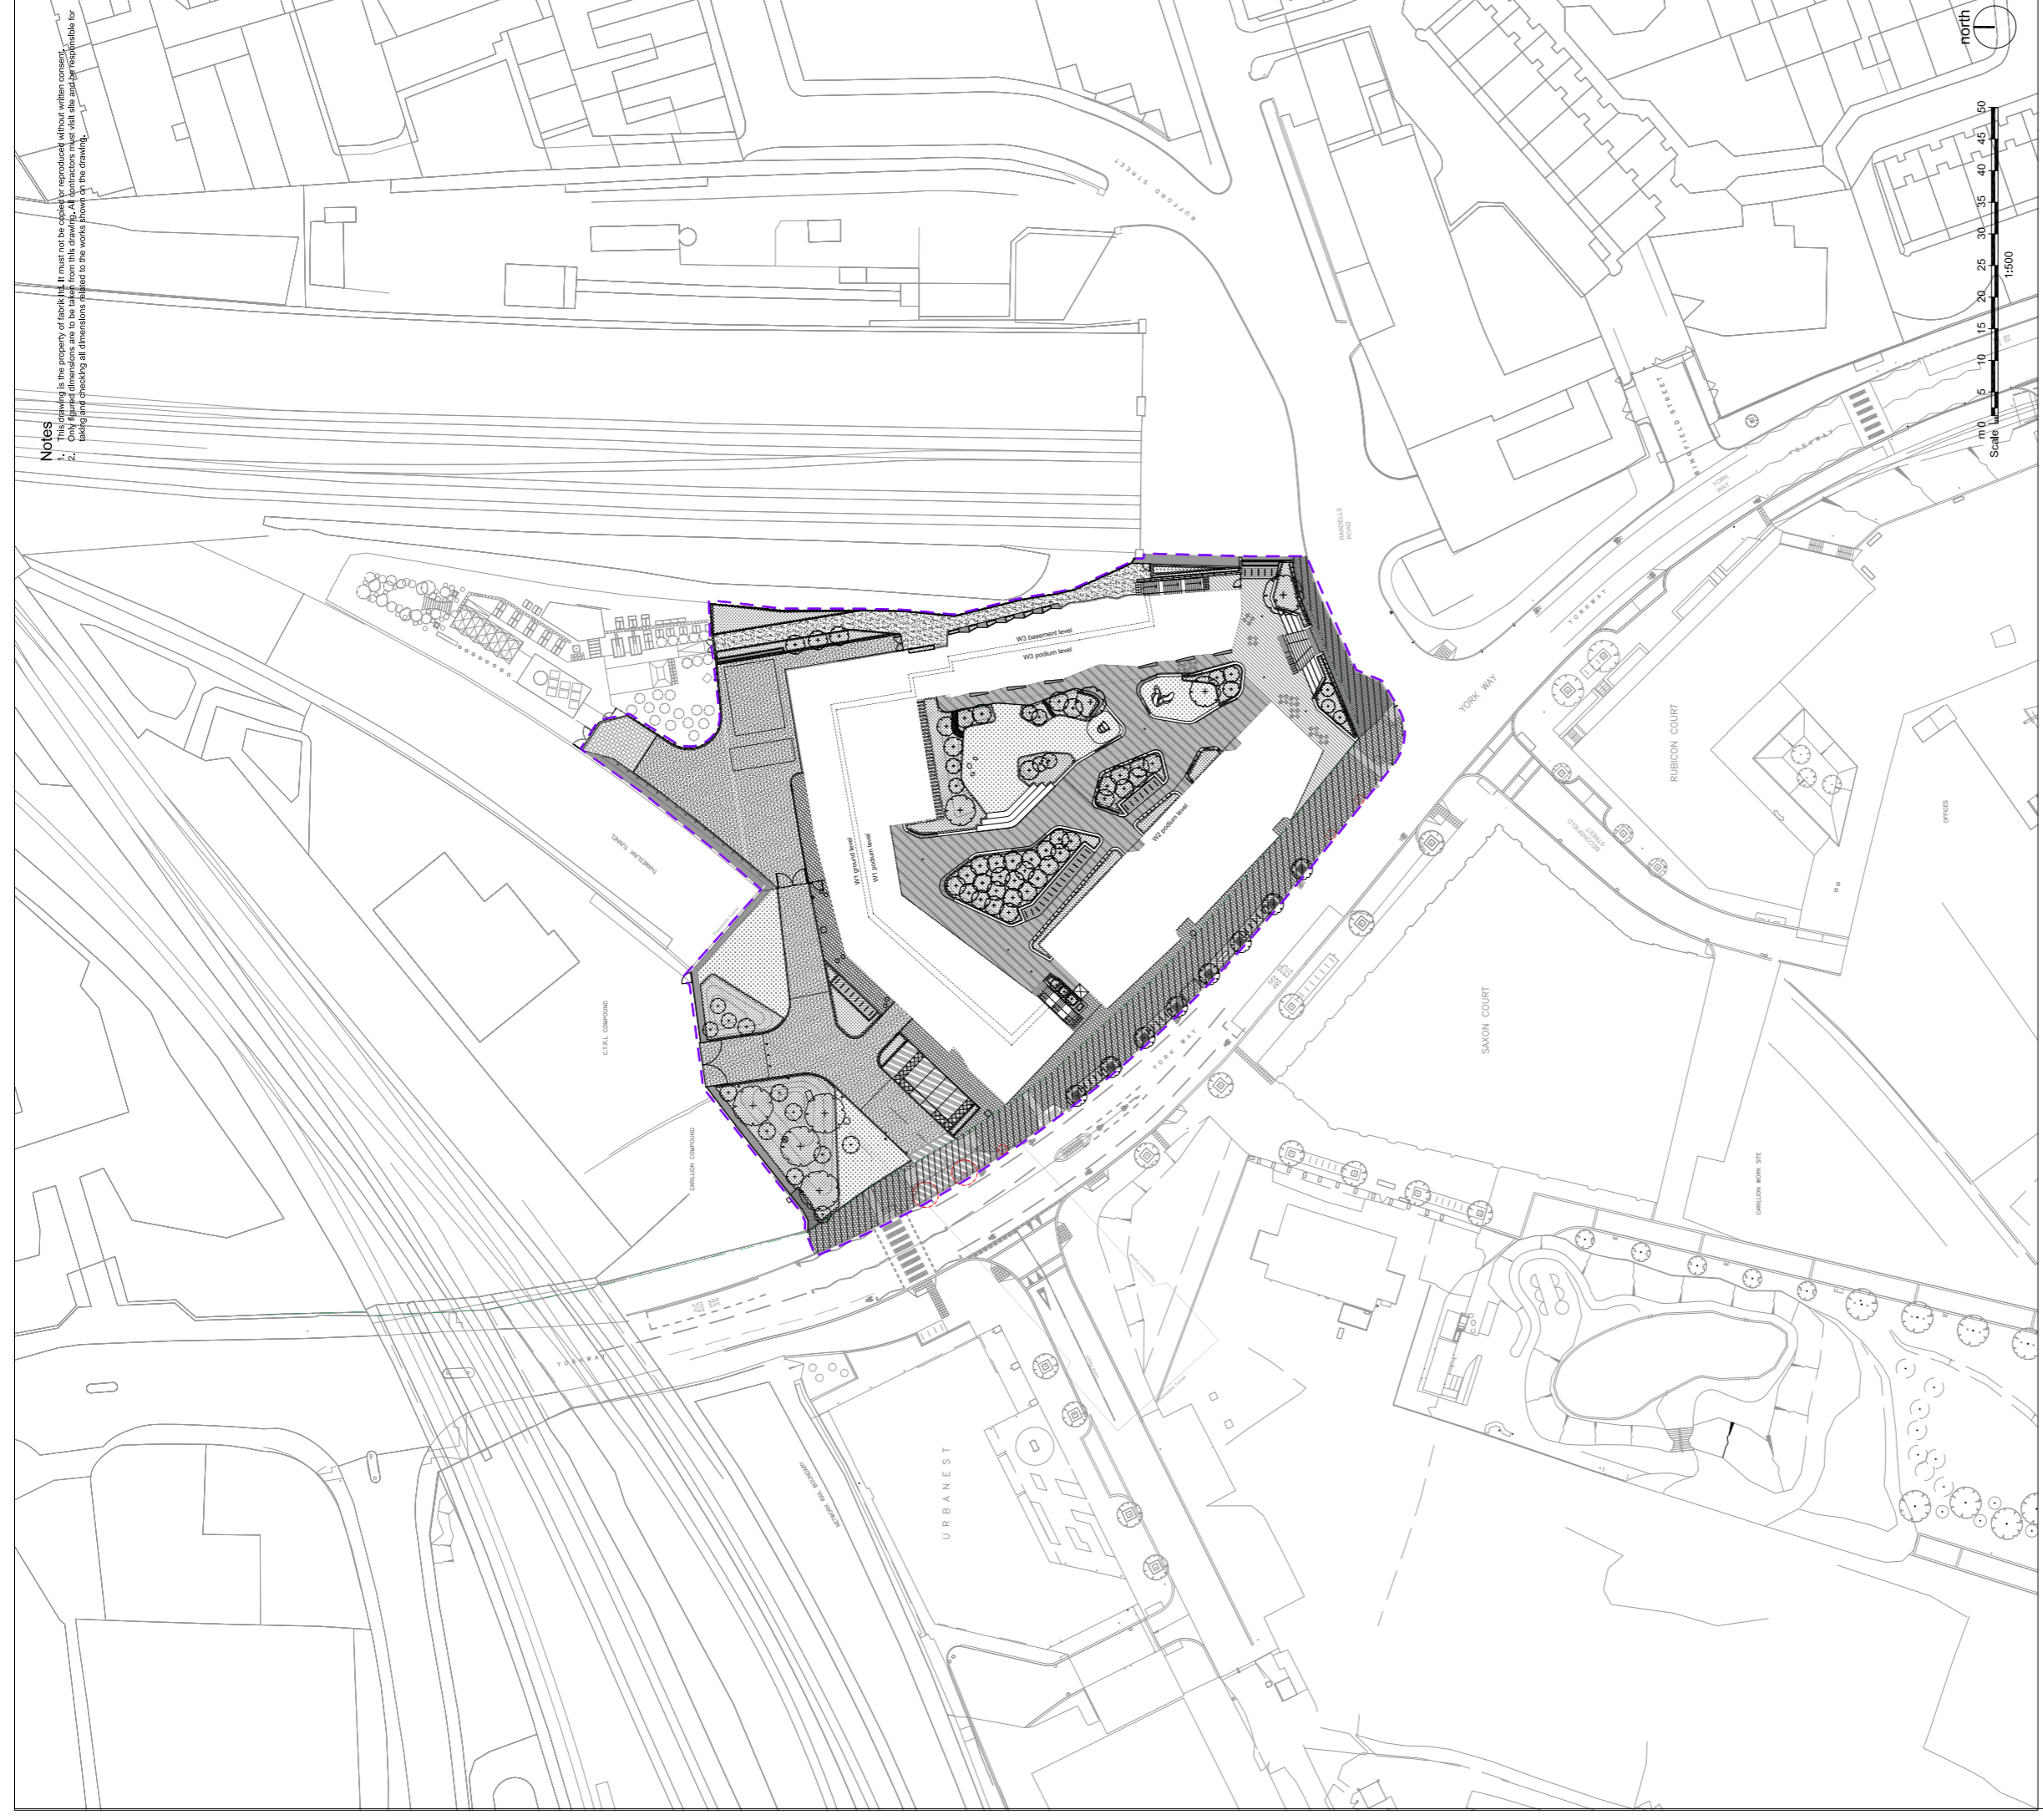

**LEGEND**

- Reserved Matters Submission Boundary
- Adopted Highways Boundary
- Adopted Highways Subject to Section 5278

**fabrik**

Floor Floor  
4-8 Emerson Street  
London  
SE1 1BU

T : 0207 620 1483  
F : 0207 261 9126  
E : london@fabrik.com  
W : www.fabrik.com

Project  
**King's Cross Central Development Zone W (Triangle Site)  
for King's Cross Central General Partner Ltd.**

Drawing  
**Site Plan**

Scale  
**1:500 @ A1**

Date  
**Nov '18**

Drawn  
**AM**

Checked  
**EL**

Revision  
**KXC-TRI-WO-001-FA2283-L-90-140**

Revision	Checked	Drawn	Date	Scale
001	EL	AM	Nov '18	1:500 @ A1

- Preliminary
- Issued for Design Information
- Issued for Planning Approval
- Issued for Construction
- As Built

001 2018.10.12 Issued for planning  
No. Date Reason  
Revisions  
External References:  
• Drawings/fabrik/Working/AvicCAD/2283\_Working\_planning.dwg

Copyright Reserved ©