



SECTION B - B
EXISTING LAYOUT

B

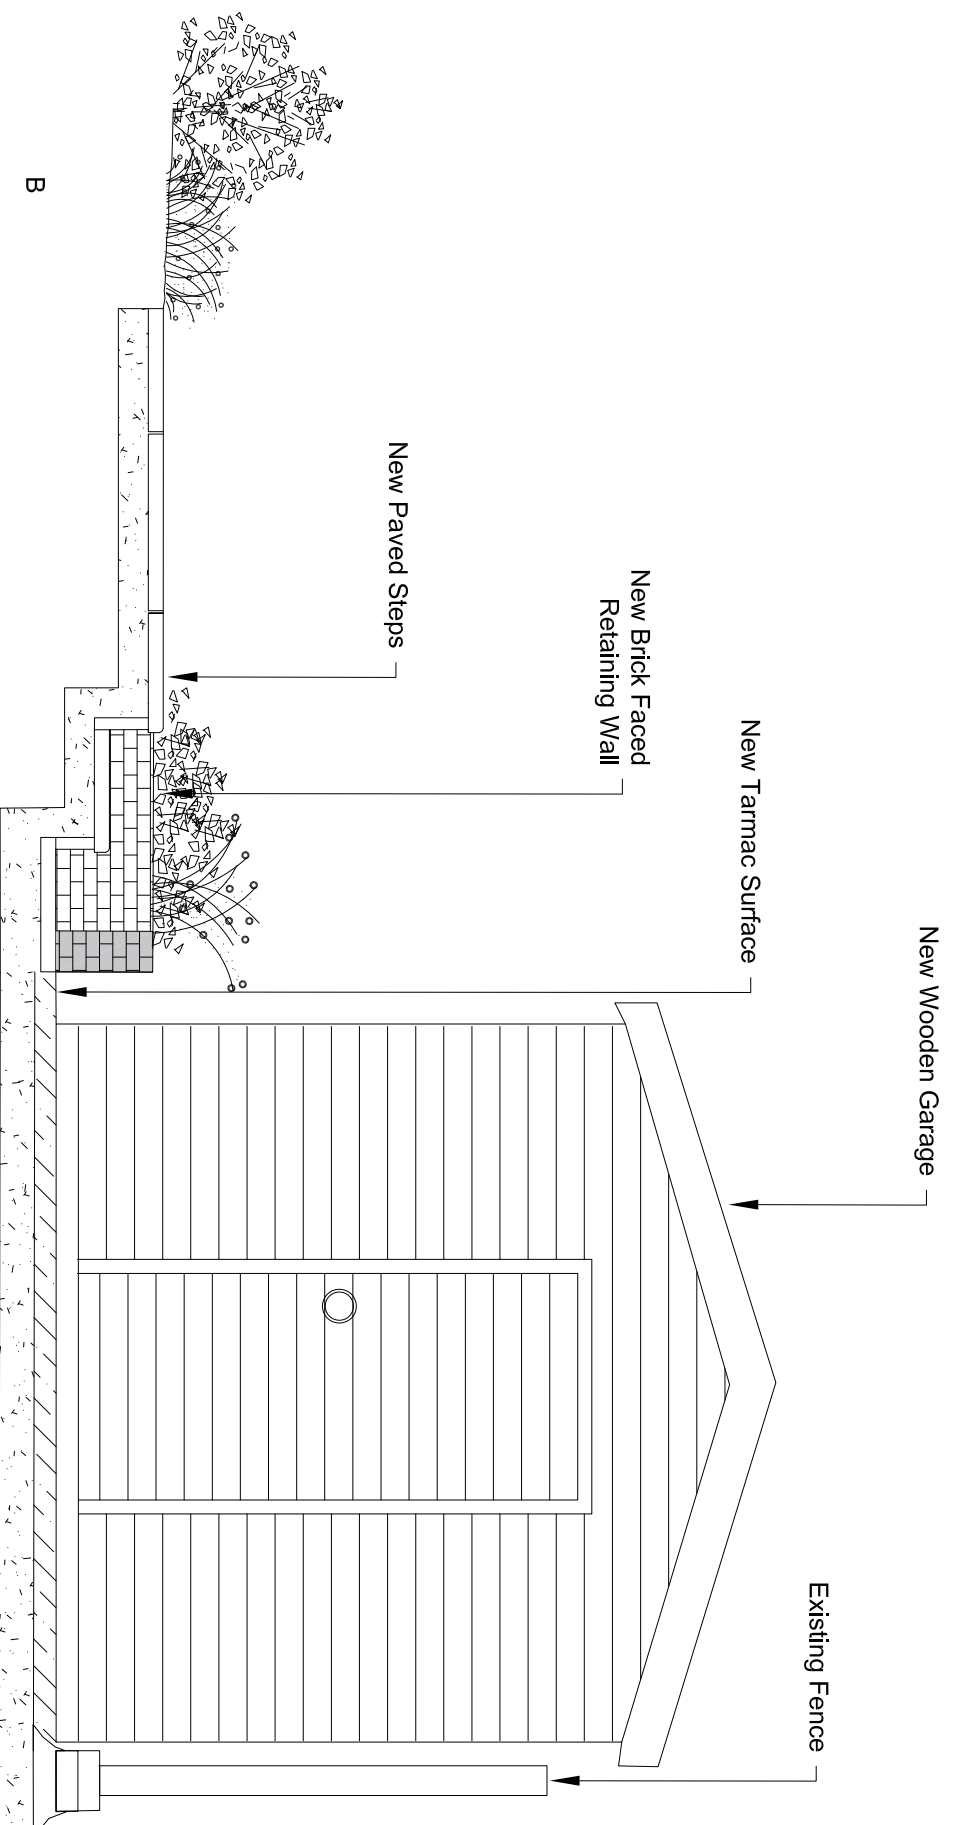

SECTION B - B
PROPOSED LAYOUT

B

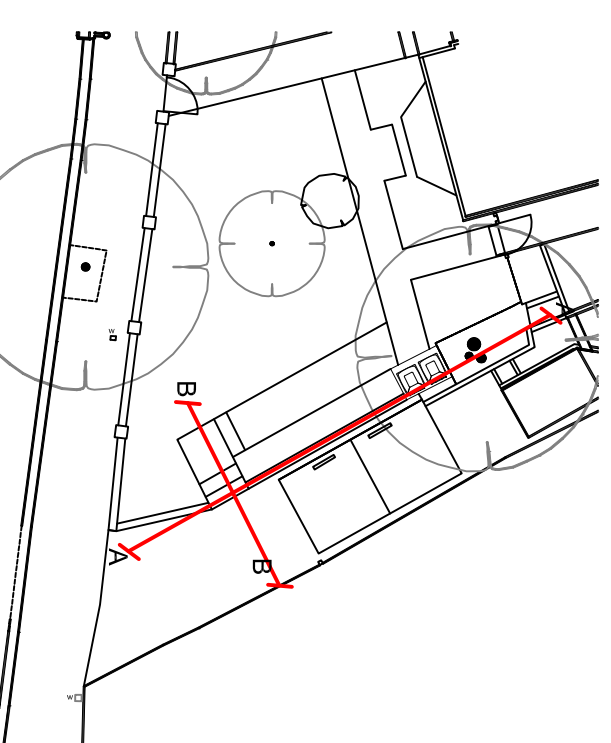

Site Address: 22 CREDITON HILL LONDON NW6 1HP	Description: SECTION B - B EXISTING AND PROPOSED
Drawing No: 0076-05 B	Drawn by: FK
Date: 29th NOVEMBER 2018	Scale: 1:25 @A3
Status: PLANNING	
Designer: LANDFORM CONSULTANTS LTD	
Client: MR J CARTER	
LANDFORM CONSULTANTS LTD The Nursery, Bagshot Road, Chobham, GU24 8QB Tel: 01753551155 landform@landform.co.uk website: www.landformconsultants.co.uk	
THIS DRAWING IS THE COPYRIGHT OF "LANDFORM" AND MUST NOT BE USED IN CONNECTION WITH ANY OTHER PROJECT OR ADVERTISED IN ANY WAY	