


MORCO |
AWNINGS

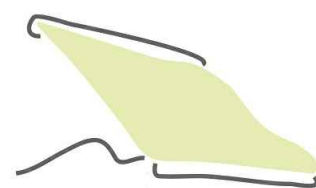

Farima Perry Floral & Events

Revision A

Project:

Farima Perry Floral & Events

155 Haverstock Hill, London, NW3 4QT


Farima Perry | FRONT ELEVATION

ORTHOGRAPHIC PROJECTION

1no. Signature Folding-Arm Awning

WIDTH: 3760mm
PROJECTION: 2800mm
OPERATION: Electric; Side: RHS
FABRIC: R-150 Dark Grey
METALWORK: RAL 7016
BRANDING: Silver Vinyl
VALANCE: 200mm Straight

PROPOSED FRONT ELEVATION

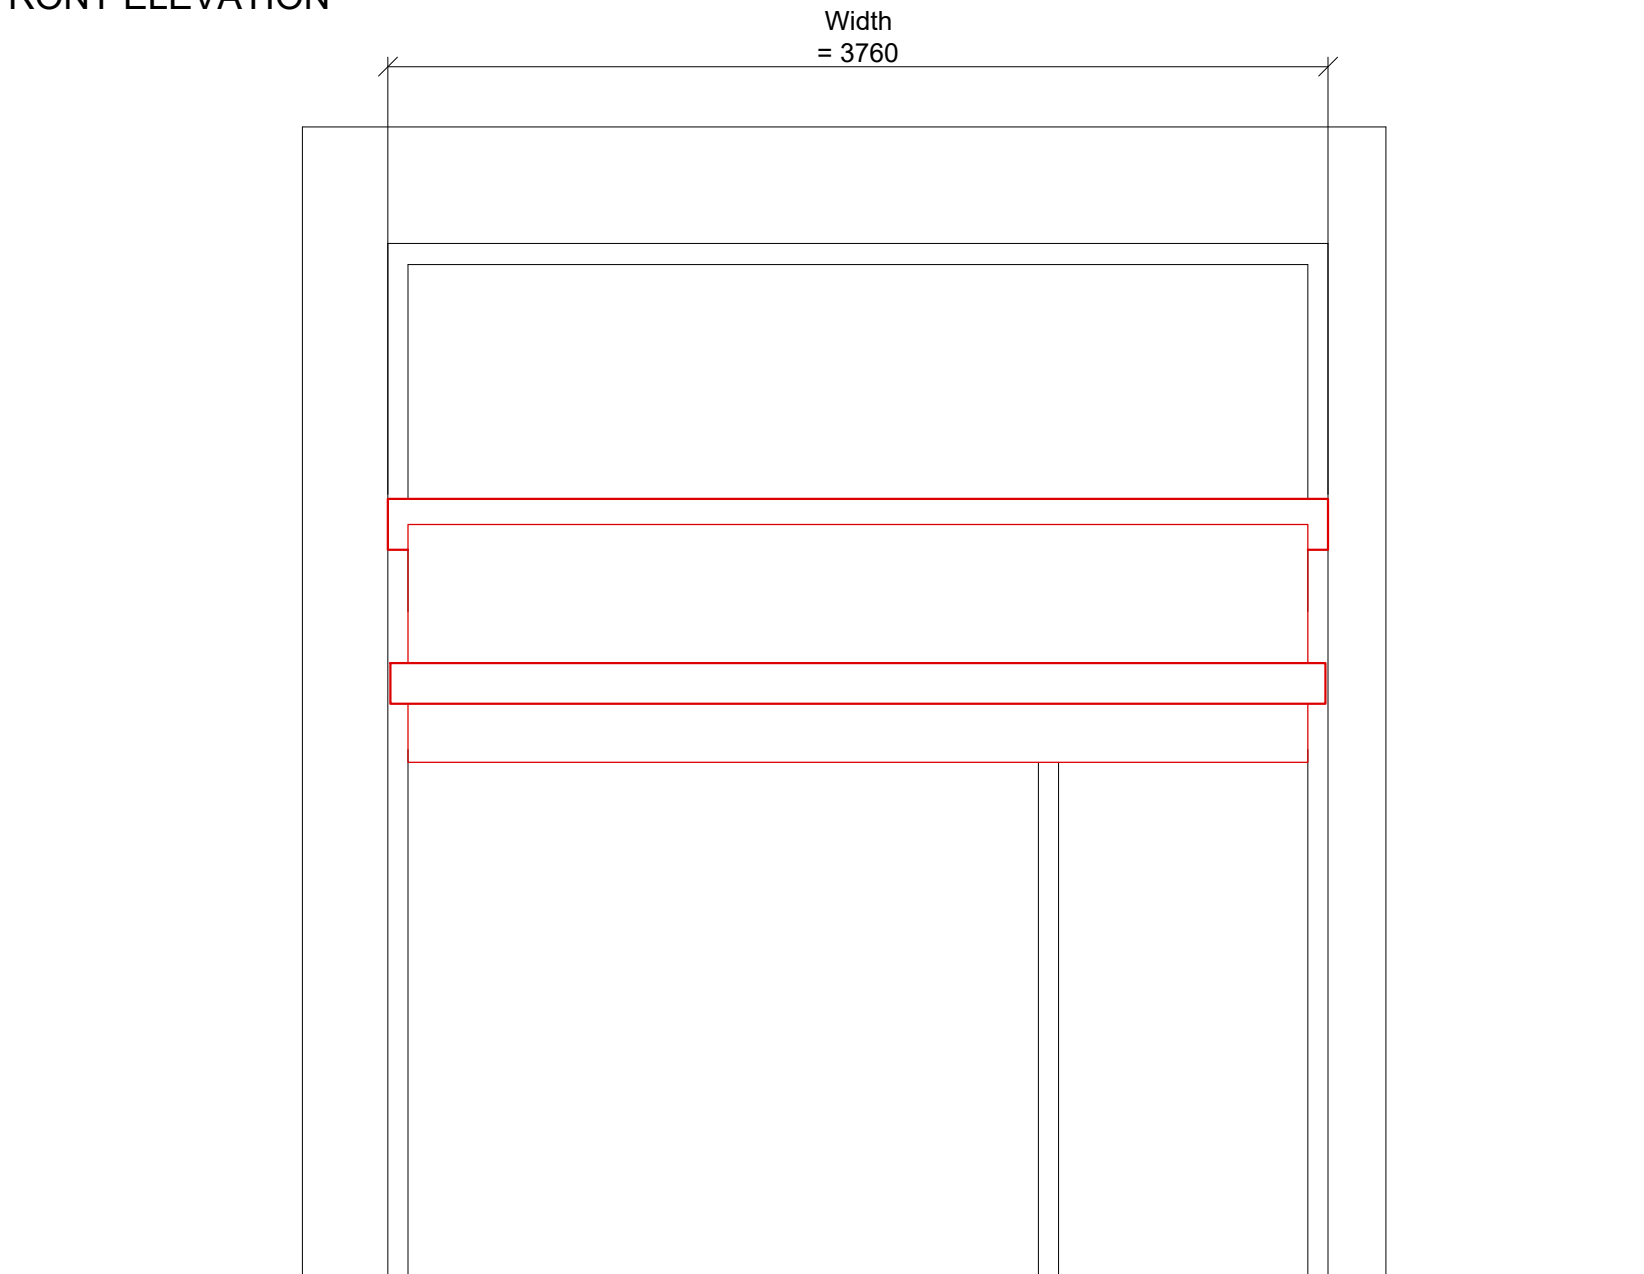

— Provided by Morco

MORCO | 
AWNINGS

Riverside - Lombard Wall
 London - SE7 7SG
 020 8858 2083 / info@morcoblinds.co.uk

CLIENT
Farima Perry

PROJECT
 155 Haverstock Hill, London,
 NW3 4QT

VISUAL TITLE
 Front Elevation

DATE
 20/12/2017

DRAWING NO.
 01

REVISION
 A

Artwork is only an impression of how an awning could look and is not accurate in scale or colour.

All rights remain the property of Riverside Works Ltd.

SCALE 1:30@A3




Farima Perry | PROPOSED CROSS SECTION

ORTHOGRAPHIC PROJECTION

1no. Signature Folding-Arm Awning

WIDTH: 3760mm
PROJECTION: 2800mm
OPERATION: Electric; Side: RHS
FABRIC: R-150 Dark Grey
METALWORK: RAL 7016
BRANDING: Silver Vinyl
VALANCE: 200mm Straight

PROPOSED CROSS SECTION

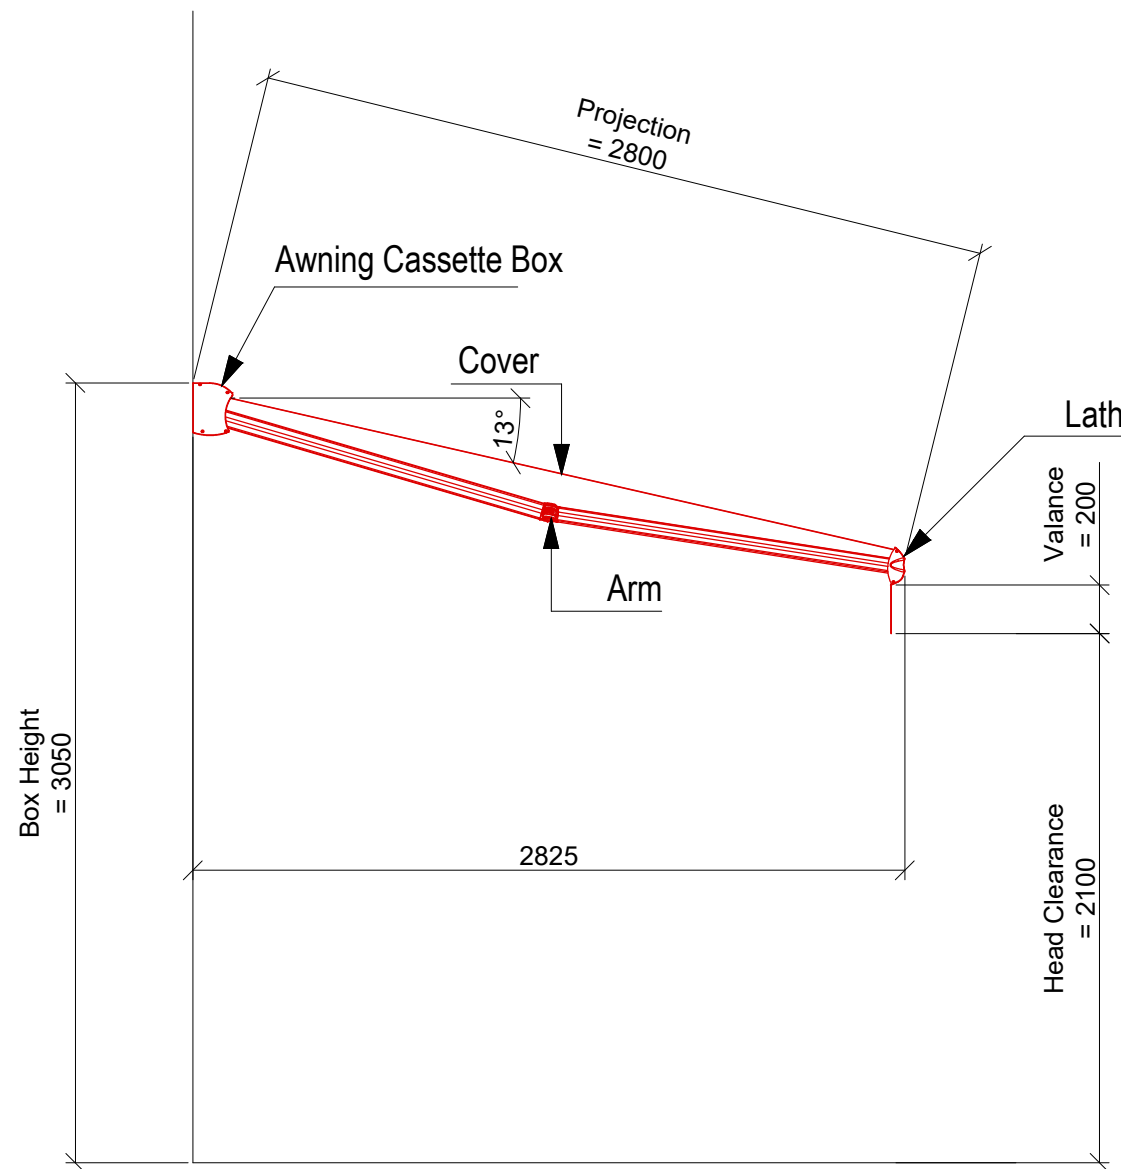

— Provided by Morco

MORCO
AWNINGS

Riverside - Lombard Wall
London - SE7 7SG
020 8858 2083 / info@morcoblinds.co.uk

CLIENT
Farima Perry

PROJECT
155 Haverstock Hill, London,
NW3 4QT

VISUAL TITLE
Proposed Cross Section

DATE
20/12/2017

DRAWING NO.
02

REVISION
A

Artwork is only an impression of how an awning could look and is not accurate in scale or colour.

All rights remain the property of Riverside Works Ltd.

SCALE 1:30@A3

www.morcoawnings.co.uk