


0 1 2 3 4 5 6 metres

scales 1 : 50 @ A1
1 : 100 @ A3

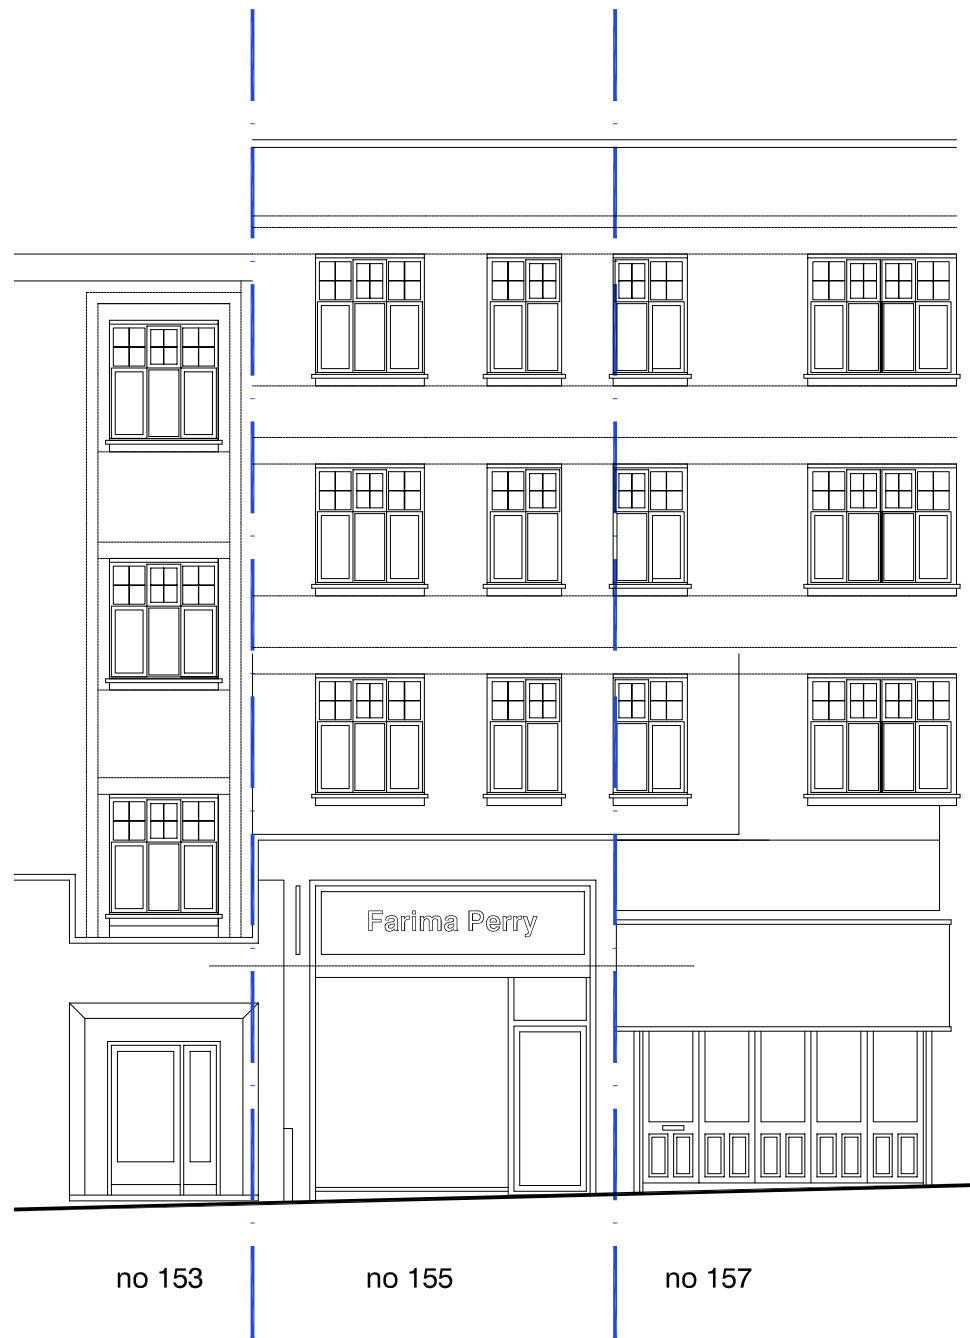

elevation as existing



elevation as proposed

elevation to Haverstock Hill

DVM ARCHITECTS		
<small>4a Murray Street . London . NW1 9RE Telephone 0207 485 2121 . Facsimile 0207 267 2527 e-mail: studio@dvmarch.com</small>		
Client Farima Perry		
Project 155 Haverstock Hill London NW3 4QT		
Title Elevation to Haverstock Hill AS EXISTING + PROPOSED		
Scale 1:50	Date 11.06.18	Job No. 1975
Drawing No. 1975-01	Rev.	
<small>All dimensions are to be checked on site. © This drawing is copyright and remains the property of David & Victoria Mercer at all times and may not be reproduced in part or whole without written consent.</small>		