




Study Extension

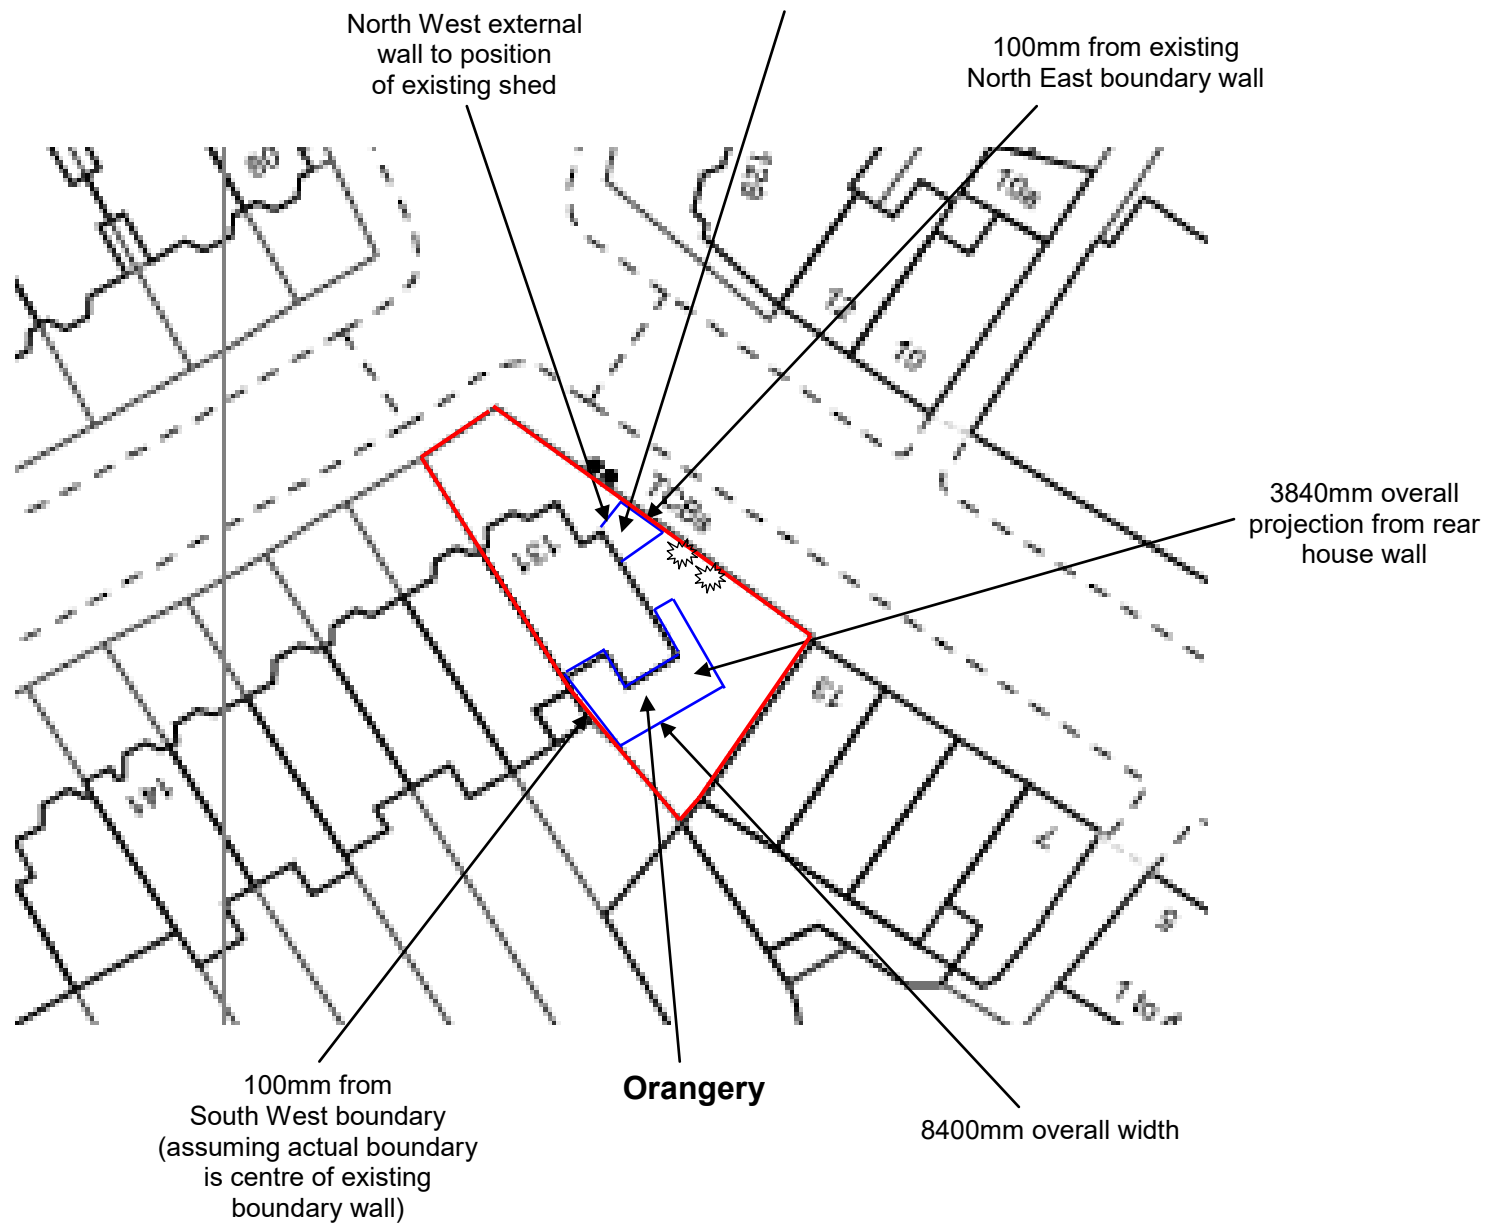

Block Plan

Scale = 1:500
Print size = A4

Scale Bar



Mr & Mrs Madahar
131 Goldhurst Terrace
London
NW6 3EU

Vivaldi Construction Ltd
Registered in
England & Wales
Company No: 3937408

Registered Office:
6 Vine Close
Nottingham
NG13 0FW

