


Note Distance to Boundary

A= 0.05m (no guttering to overhang boundary)

B= 0.1m (no guttering to overhang boundary)

C= 7m

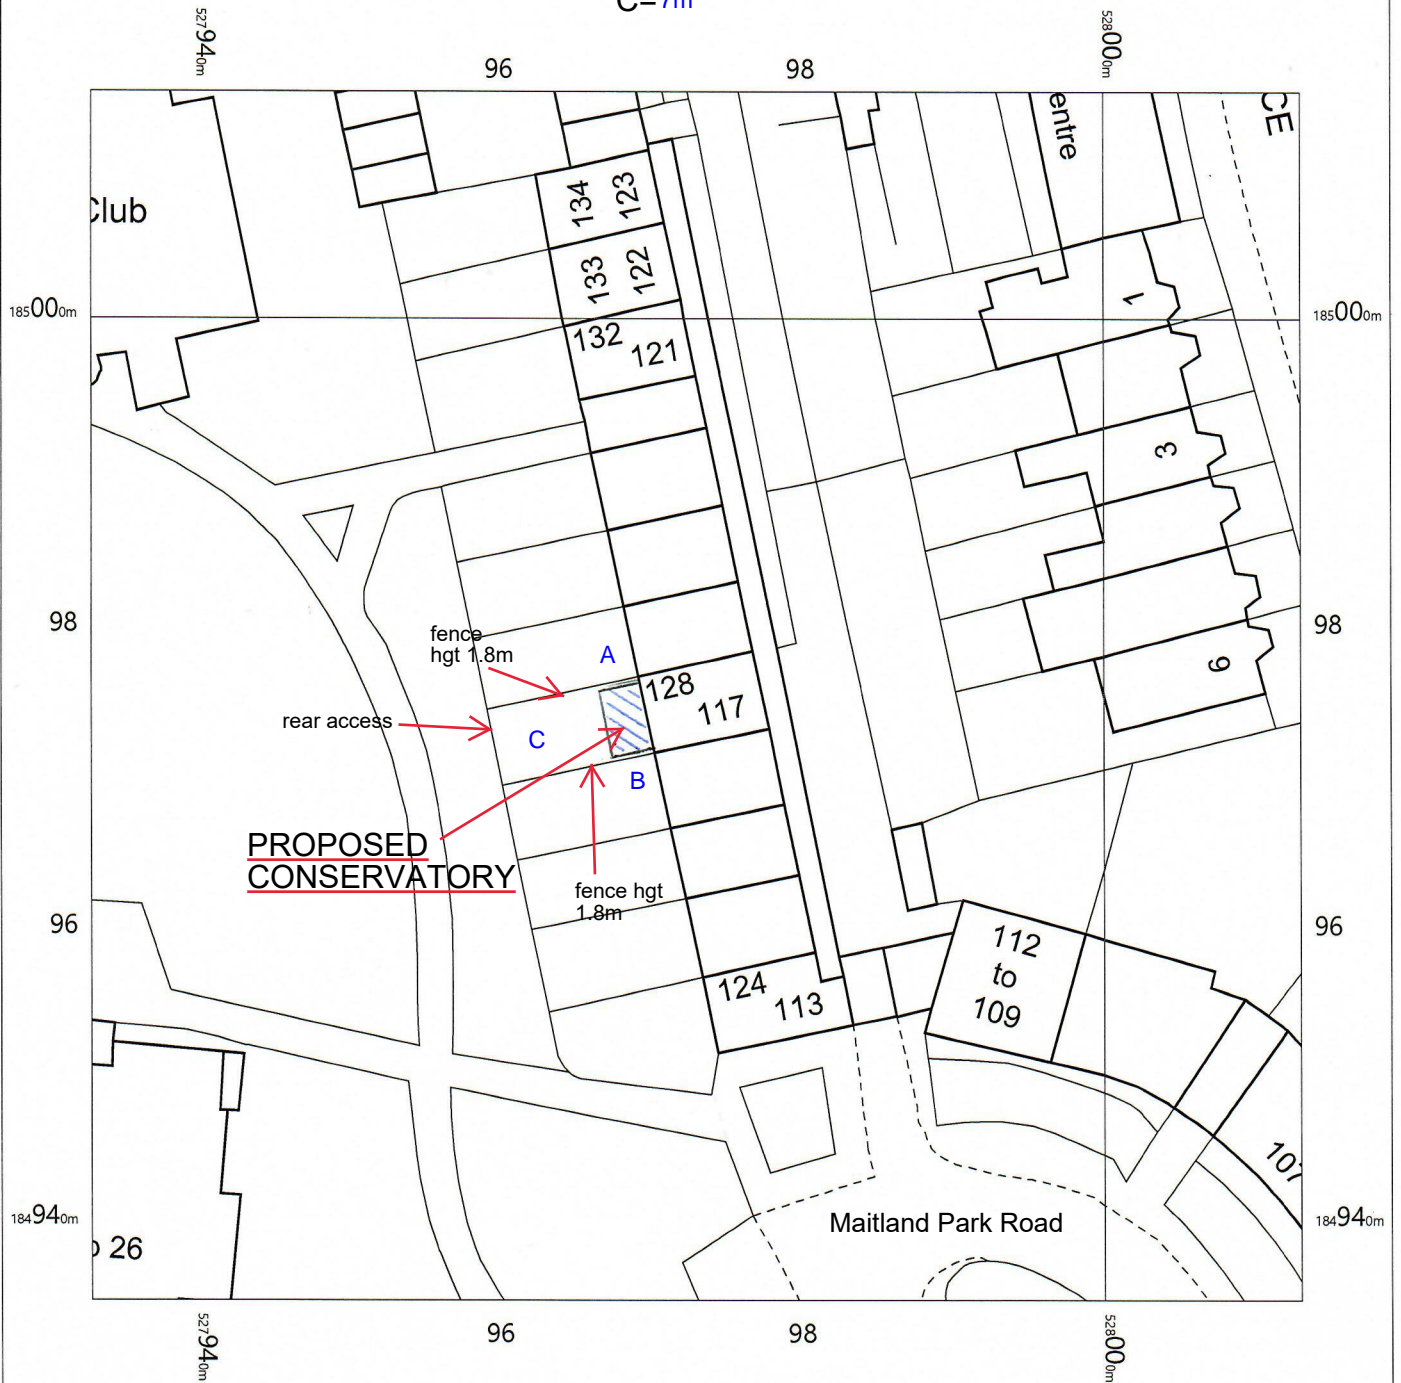


Notes

access via rear ie materials
 fence hgt to remain same
 no trees are affected in this
 development

PROPOSED REAR CONSERVATORY

width 4.8m, projection 2.35m, hgt to eaves 2.1m, hgt to ridge 2.6m
 brickwork to match property, frames/rafters white upvc, glazing clear,
 roof material glass

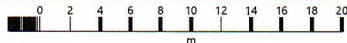

OS MasterMap 1250/2500/10000 scale
 Thursday, November 22, 2018, ID: CM-00758457
 www.centremapslive.co.uk

1:500 scale print at A4, Centre: 527973 E, 184975 N

©Crown Copyright Ordnance Survey. Licence no. 100019980

