
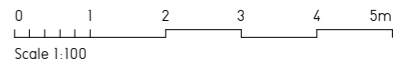


Notes

Dimensions are to be verified on site prior to construction.

Ordnance Survey Data reproduced by permission of Ordnance Survey on behalf of Her Majesty's Stationery Office. Crown Copyright. All rights reserved.

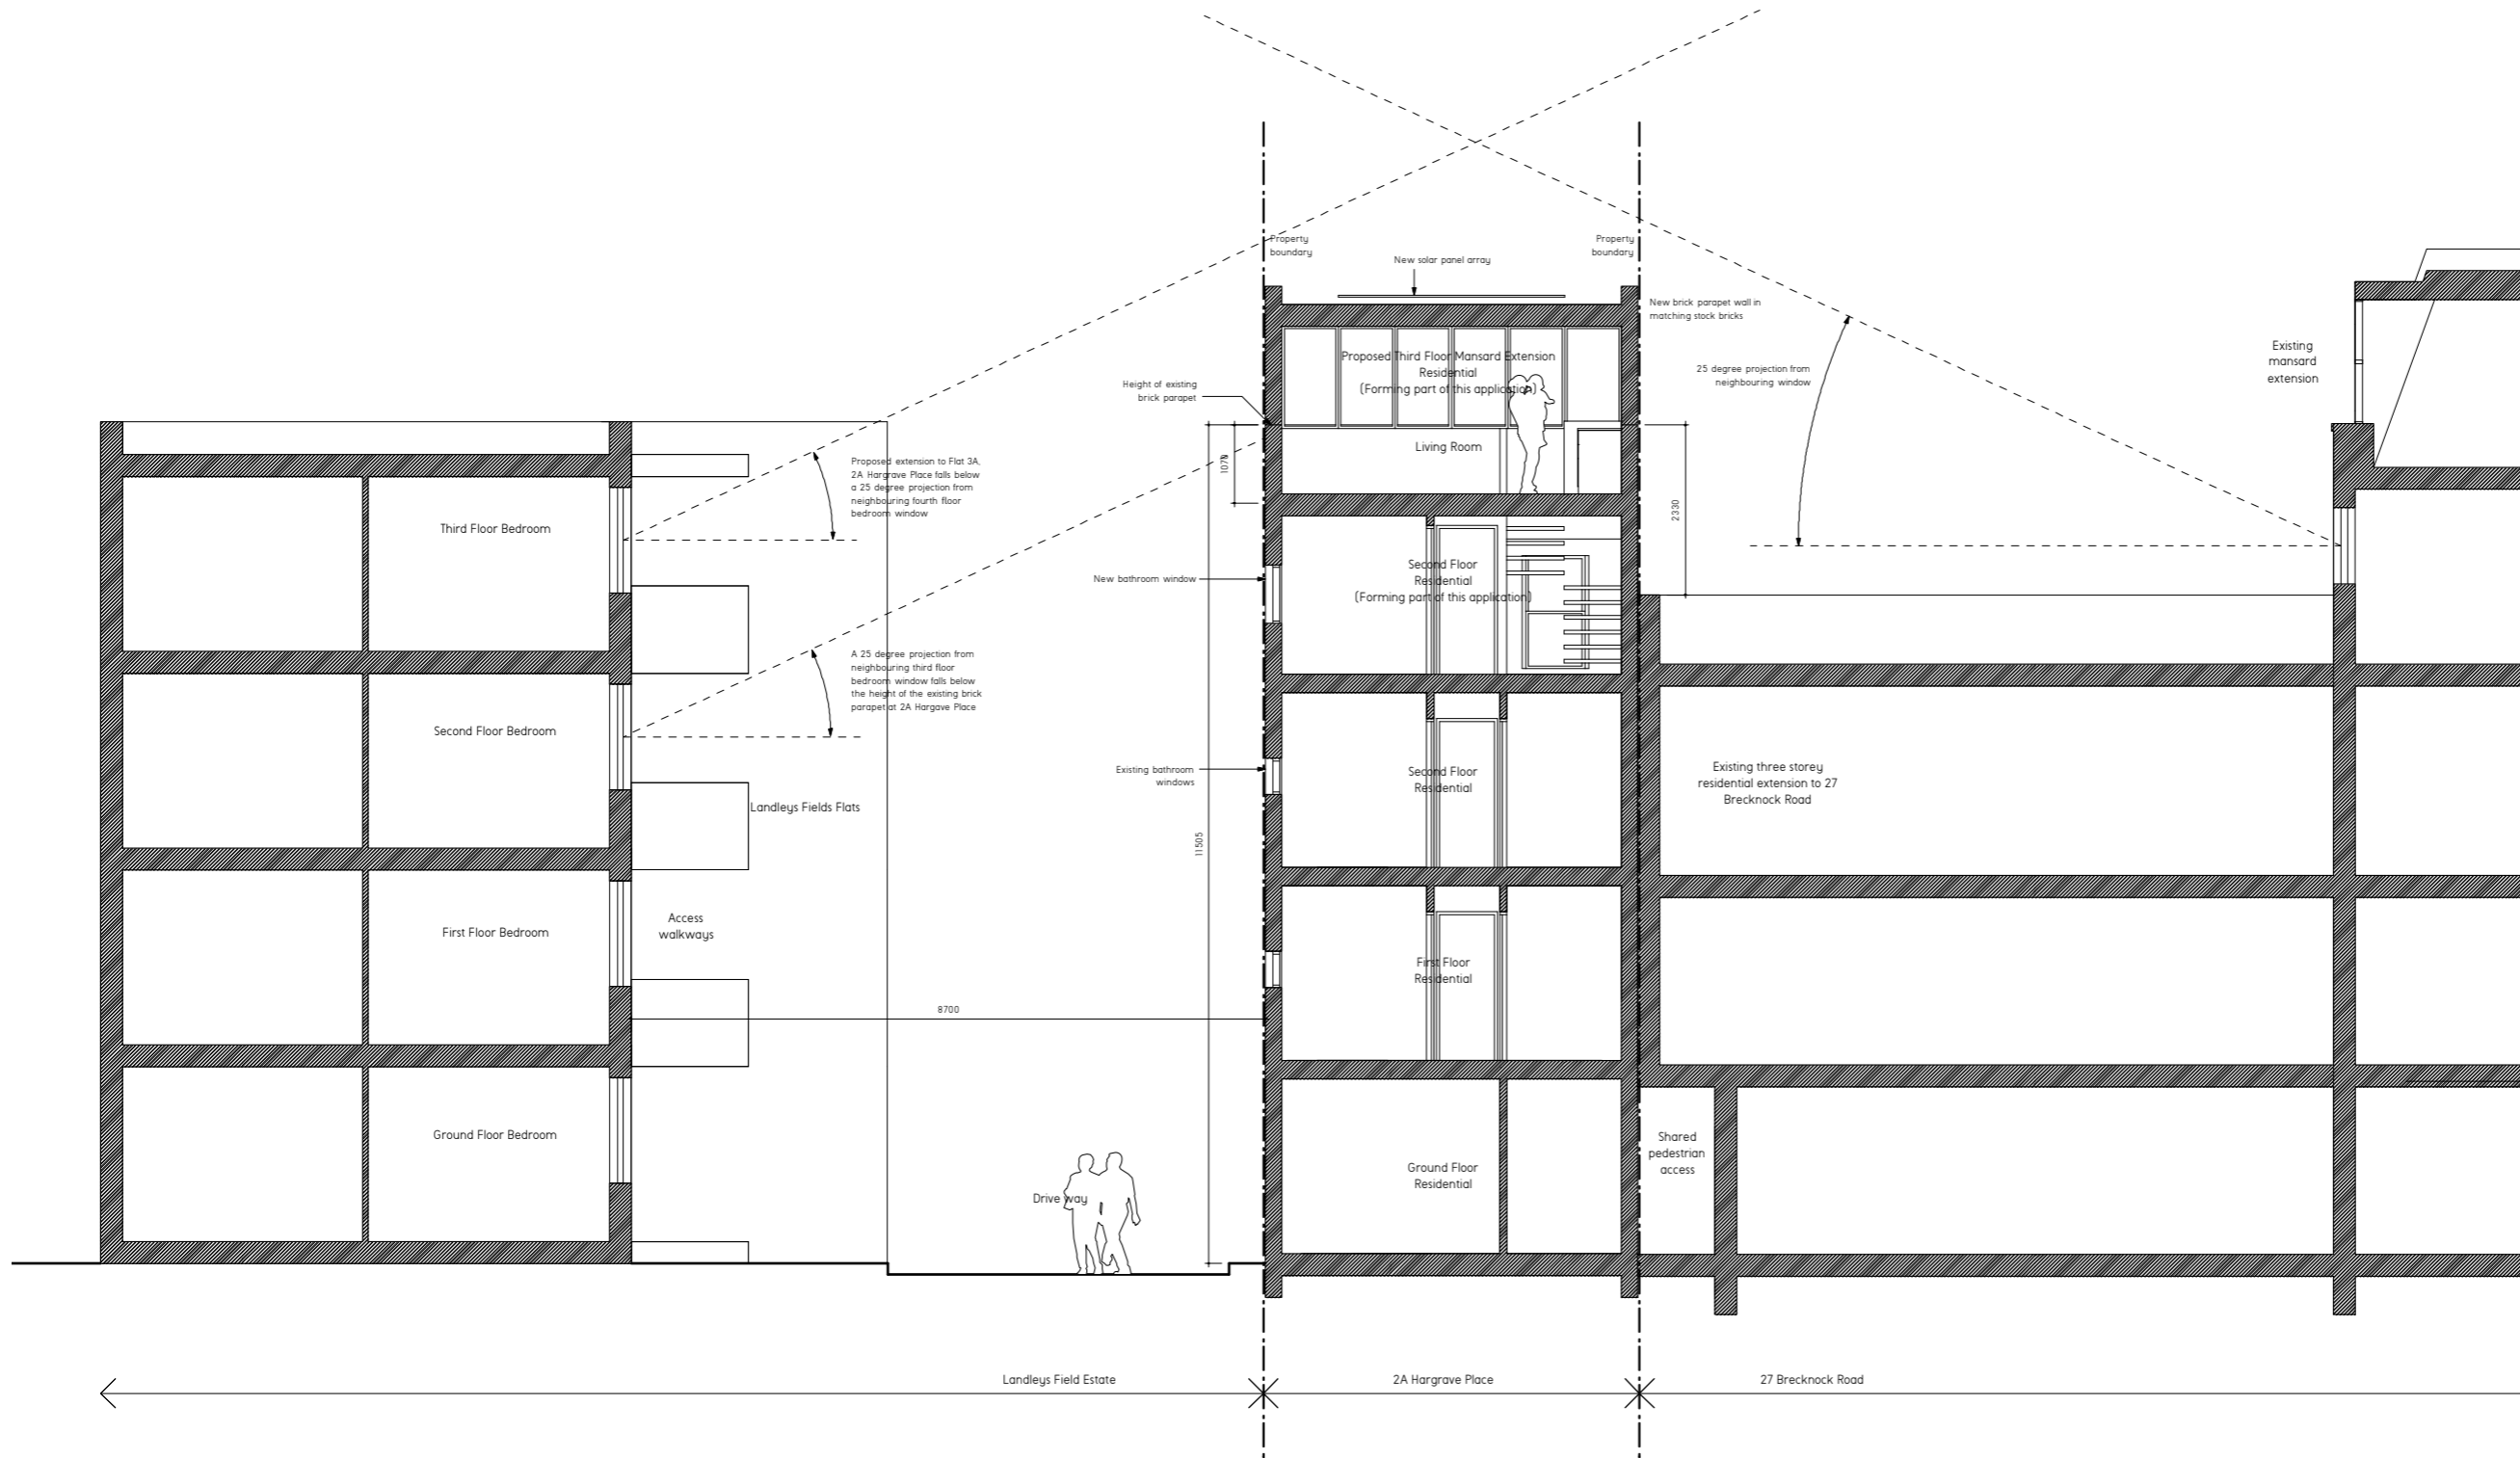

Revisions

YY.MM.DD - Description

Craig More | Architect

MORE design Ltd 020 7281 7985
 522 Hornsey Road mail@moredesign.co
 London N19 3QN www.moredesign.co

Flat 3, 2A Hargrave Place, N7 0BP
 Proposed Section CC

Scale 1:100
 Date 18.10
 Drawing Number 078.121