


PROPOSED SECTION A-A

dotted lines show walls removed

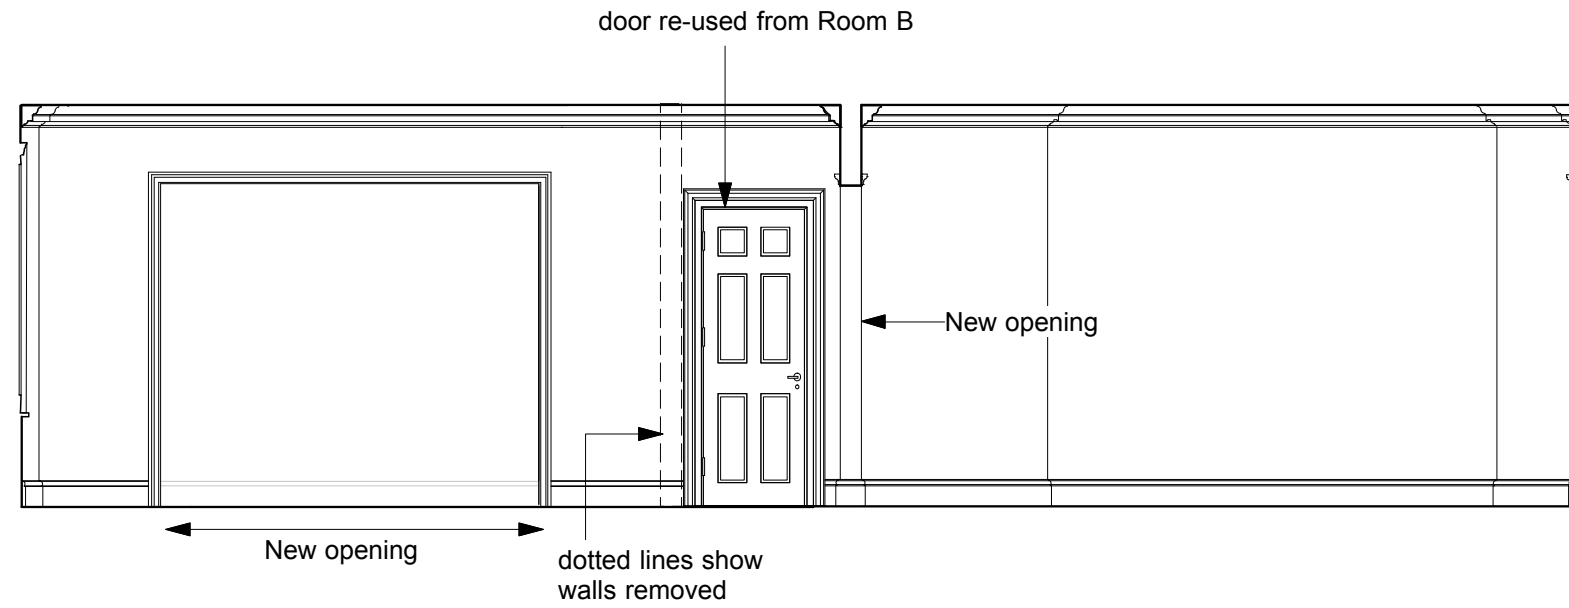

PROPOSED SECTION B-B

0 1m 2m 3m 4m 5m

These particulars do not constitute, nor constitute any part of, an offer or a contract. All statements contained in these particulars as to this property are made without the responsibility on the part of Norton Ellis Architects Ltd. or the Vendors or Lessors. None of the statements contained in these particulars as to this property are to be relied on as statements or representations of fact. All measurements are approximate and no responsibility is taken for any error, omission, or mis-statement and any intending purchaser or tenants must satisfy themselves by inspection or otherwise as to the correctness of each of the statements contained in these particulars/ plans.
 All dimensions to be checked on site and any discrepancy to be reported to the Architect prior to construction.
 This drawing to be read in conjunction with all other drawings including those of other consultants.
 Samples of all materials to be provided for comment/ approval prior to fabrication/construction © 2017 Norton Ellis Architects Ltd.

Drawn by:
CN

Revision:

Checked by:

291-006

Rev: A
 Date: 06.12.2017
 Scale: 1:50 @ A3

PURPOSE OF ISSUE

Preliminary
 Planning
 Tender
 Construction

Proposed Sections A-A & B-B

4 Percy Street, London W1T 1DF

norton ellis architects
 42 Colebrooke Row
 London N1 8AF
 Tel: 020 7226 2004
 www.nortonellis.co.uk
 mail@nortonellis.co.uk

