

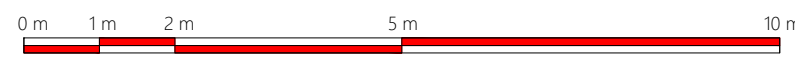
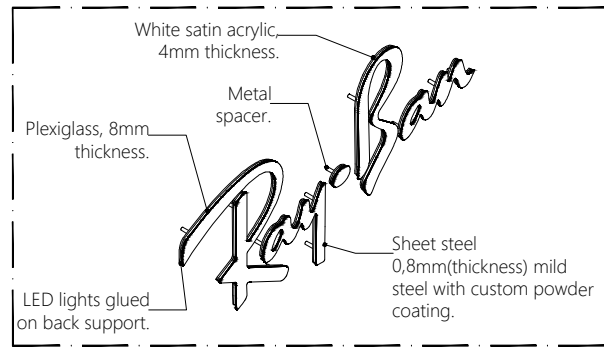


ALL EXISTING HEIGHT DIMENSION ON THE FACADE TO BE VERIFIED ON SITE AFTER POSSESSION DATE

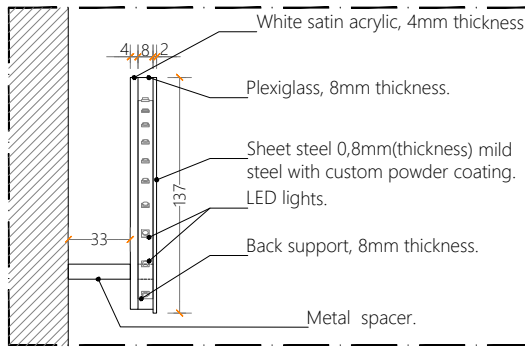

SYMBOL LEGEND

	Existing building facade to be painted in RAL 9005 mat finish
	New cloud of red "WAYFARER" shapes installation on the facade
	Existing window jamb and frame to be painted in RED
	New regular grid of red "WAYFARER" shapes installation on the facade

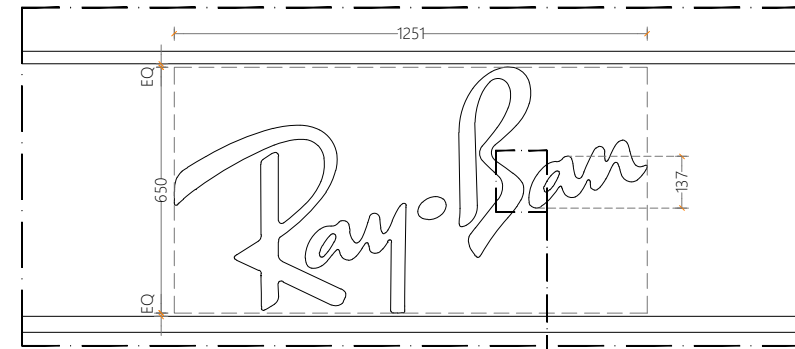

Ray-Ban
 PROJECT LOCATION:
CAMDEN
 Camden high str 259, London | UK |

PROJECT ID NO.:
1355 | GBNELOCT

REVISION NO.:
Rev --

STATUS:
PERMIT SET
 Approved By: _____ Date: _____
 Approved By: _____ Date: _____
 Approved By: _____ Date: _____

REVISION LOG:

REV	DATE	DESIGNER
00	00/00/00	--

Location: INTERIOR LOCATION
 EXTERIOR LOCATION
 HOST LOCATION
 Type: NEW
 REMODEL
 RELOCATION

Sales Area: 120.94 sqm
 BOH Area: 8.82 sqm

TITLE: **PROPOSAL STOREFRONT**

DATE: 28/09/2018
 DRAWN BY: Paolo Casati
 SCALE: 1:100 @ A3
C407.00

THIS DRAWING AND ALL THE CONCEPTS, PLANS AND LAYOUTS HERE REPRESENTED ARE EXCLUSIVE PROPERTY OF NEXTORE SRL AND WERE DEVELOPED FOR THE PROJECT LISTED ABOVE. ANY REPRODUCTION OR ANY DIFFERENT USE IS STRICTLY PROHIBITED WITHOUT THE WRITTEN CONSENT OF NEXTORE SRL. DIMENSIONS AND DETAILS ARE FOR GENERAL CONCEPT DESIGN PURPOSE ONLY. ACTUAL CONSTRUCTION DETAILS AND SPECIFICATIONS MAY DIFFER.