



notes:
 The contractors are to check all dimensions, drain runs and general conditions on site before works commence, and inform Akelius immediately upon discovery of any errors, omissions or discrepancies.
 All works are to be carried out in accordance with current building regulations, British standards, codes of practice and local authority requirements.

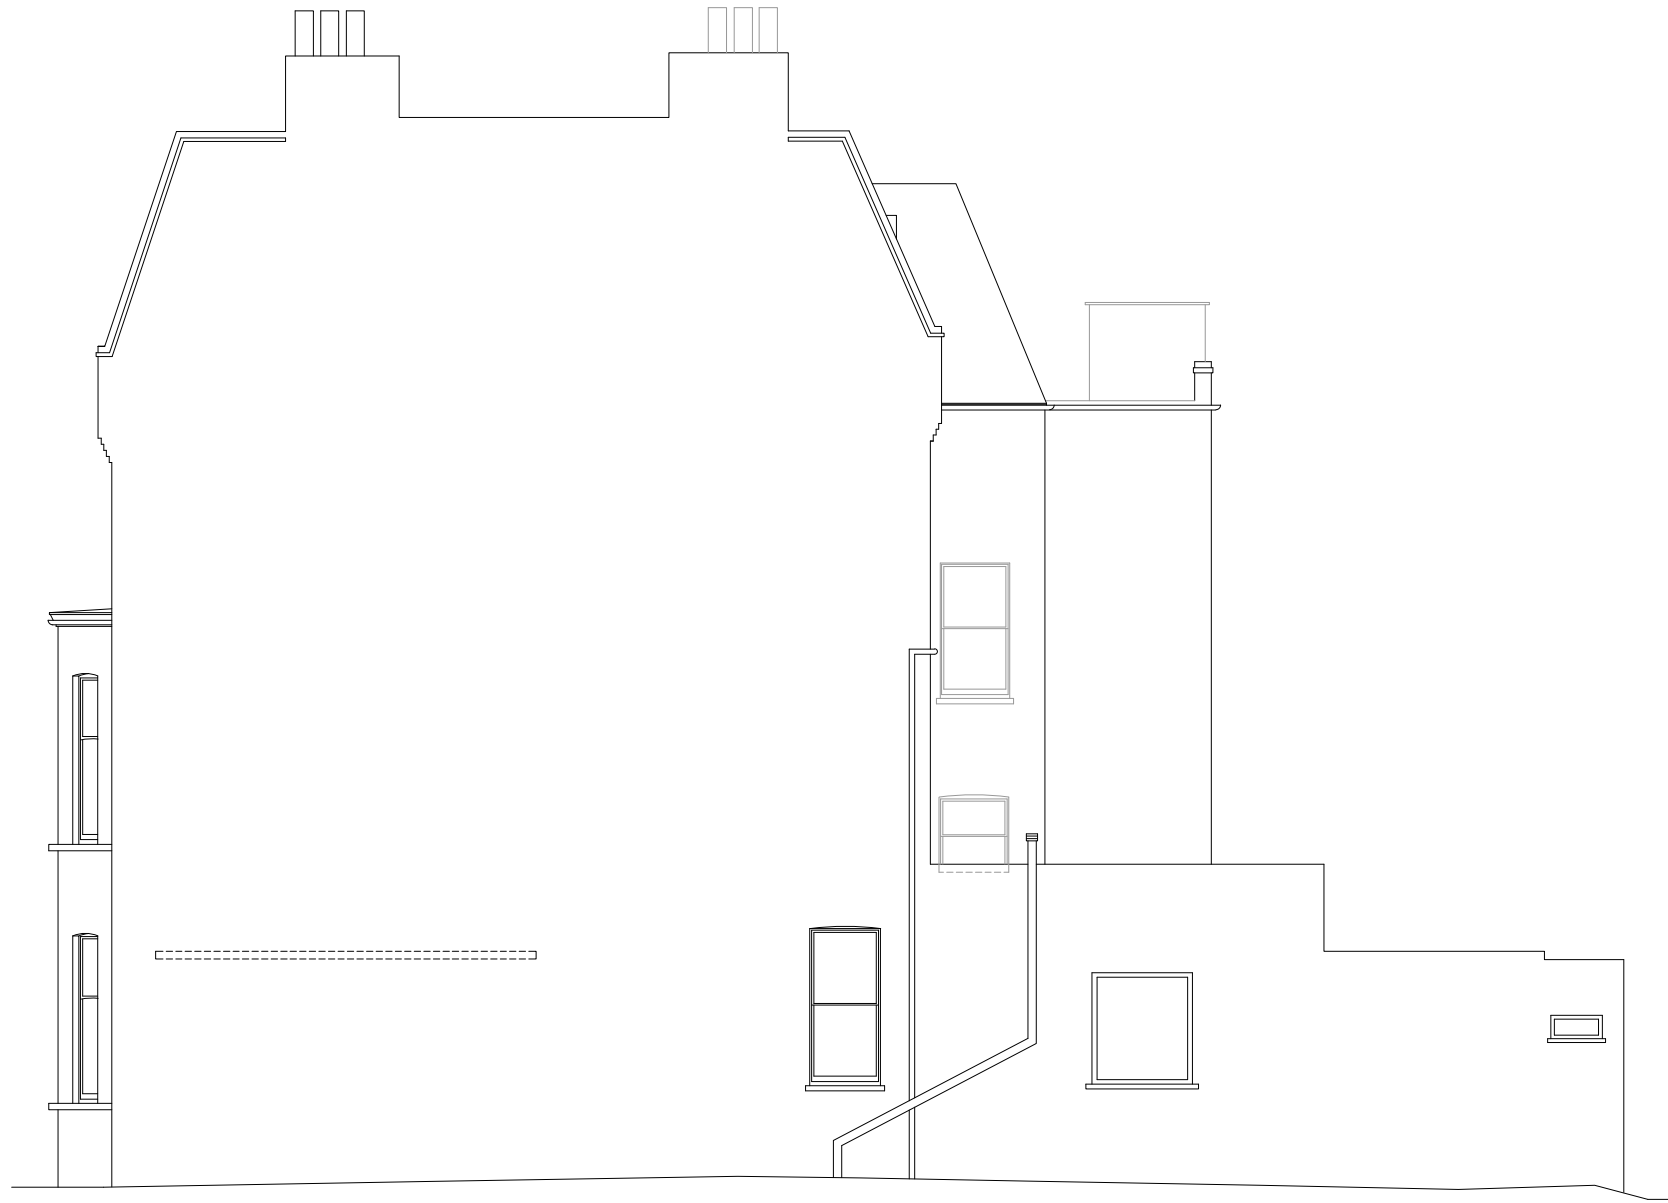

SIDE ELEVATION (PROPOSED)

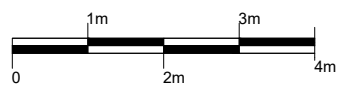

Revisions

The contents of this plan including the printed notes are copyright. Reproduction in whole or part is not permitted without prior consent of Akelius in writing.

Project
 110 Greencroft Gardens
 London
 NW6 3PH

Drawing Title
 Proposed Side
 Elevation

 PLANNING

Scale	Drawn by	Checked by
A3@1:100	R.A	J.W

GG - 06/11/2018 - PEV 03