


notes:
 The contractors are to check all dimensions, drain runs and general conditions on site before works commence, and inform Akelius immediately upon discovery of any errors, omissions or discrepancies.
 All works are to be carried out in accordance with current building regulations, British standards, codes of practice and local authority requirements.

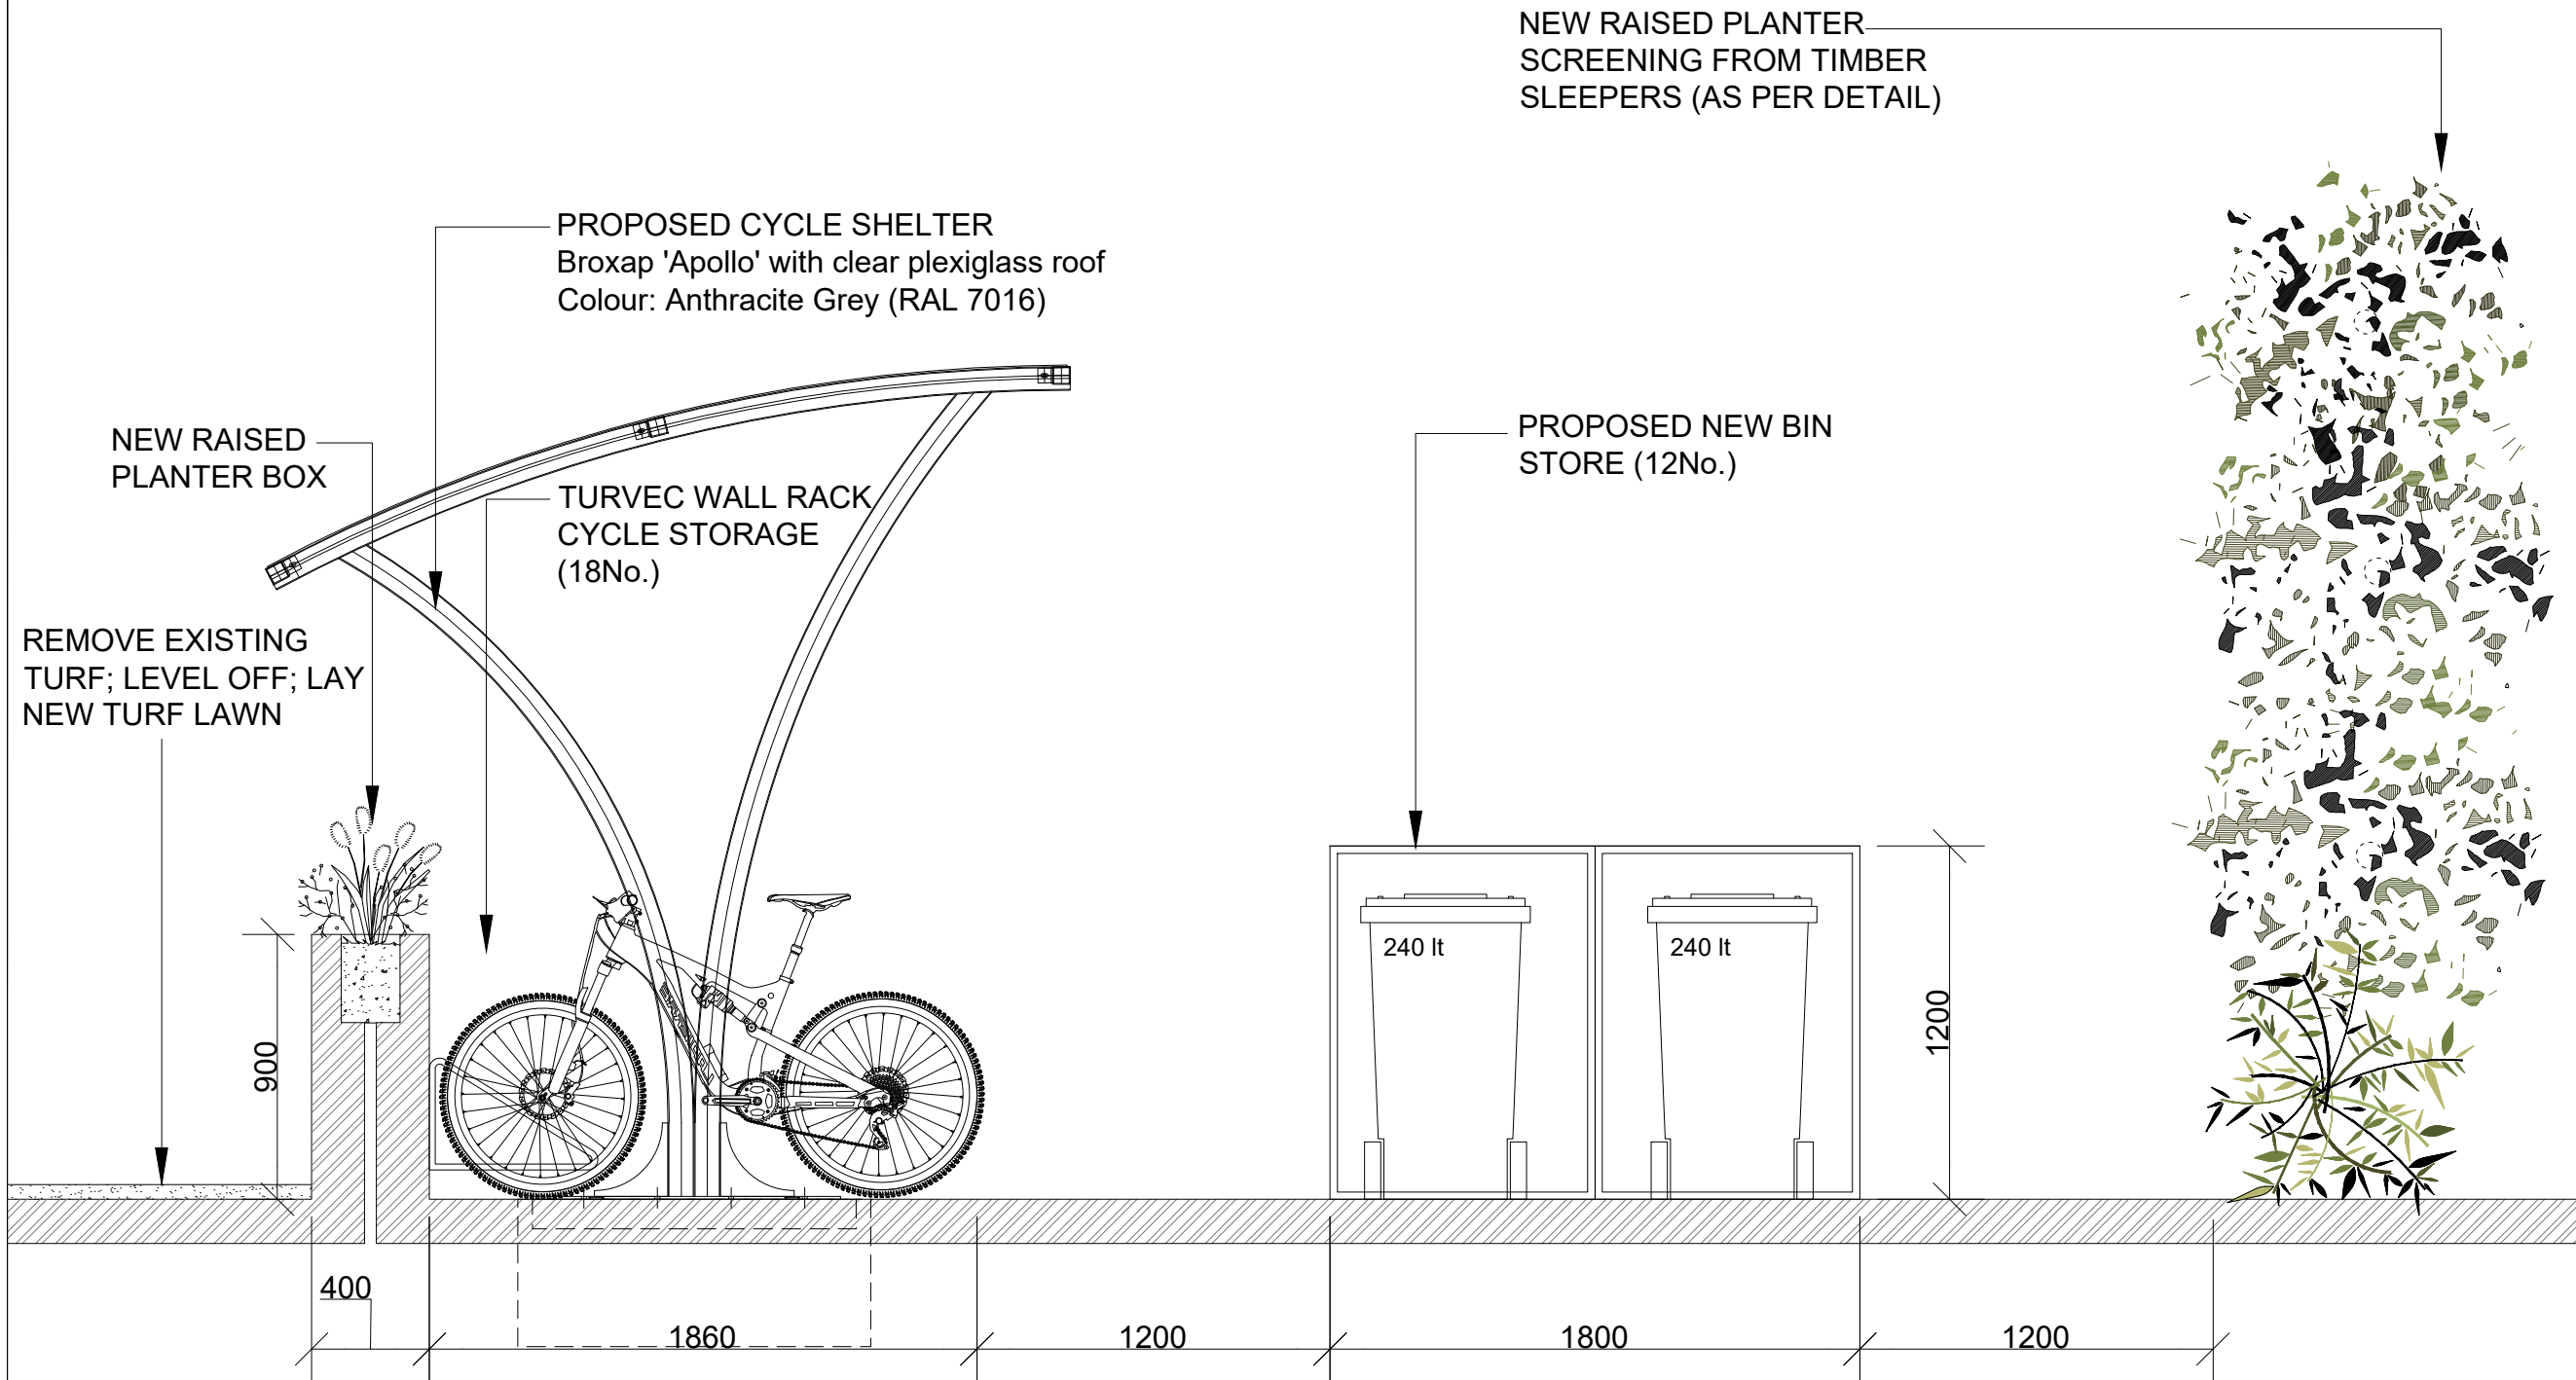

**SCHEMATIC SKETCH THROUGH
 NEW CYCLE STORAGE**

Revisions	
The contents of this plan including the printed notes are copyright. Reproduction in whole or part is not permitted without prior consent of Akelius in writing.	
Project	110 Greencroft Gardens London NW6 3PH
Drawing Title	Proposed Schematic Section through cycle store area PLANNING
	GG - 04/12/2018 - DET 01
Scale	A3@1:25
Drawn by	R.A
Drawn by	J.W