



Internal Room Elevation

Scale: 1:10

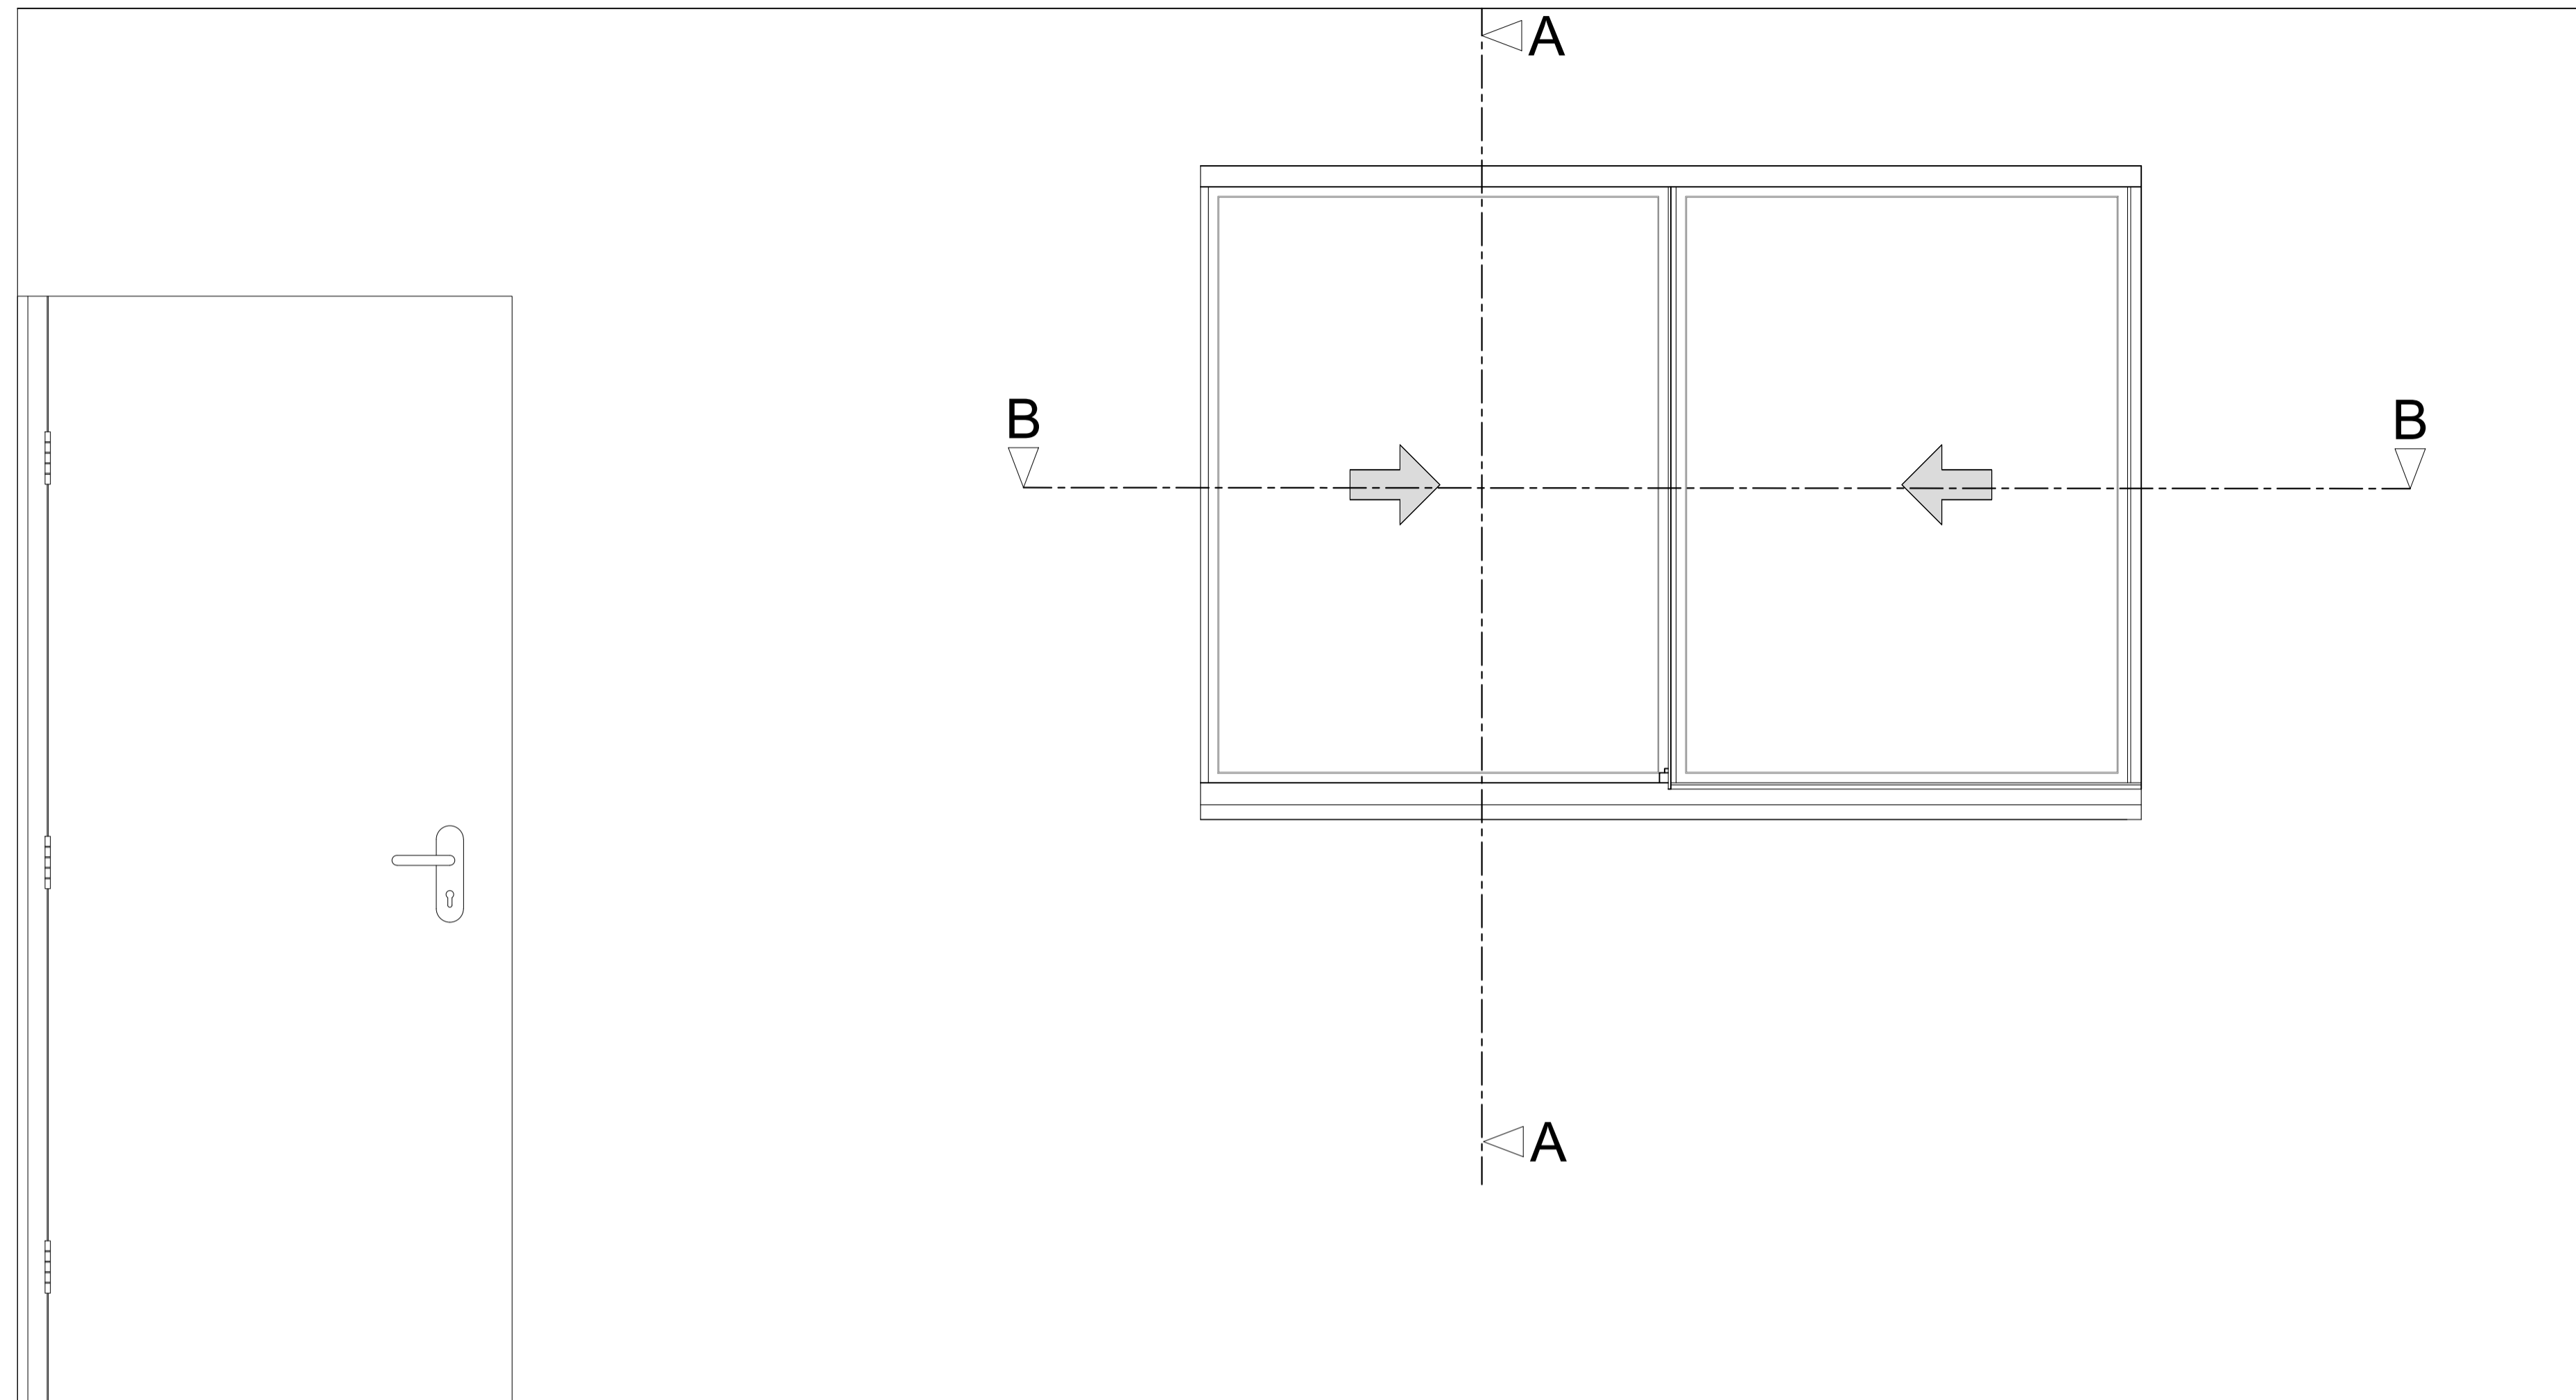


Section A-A through External Wall

Scale: 1:10

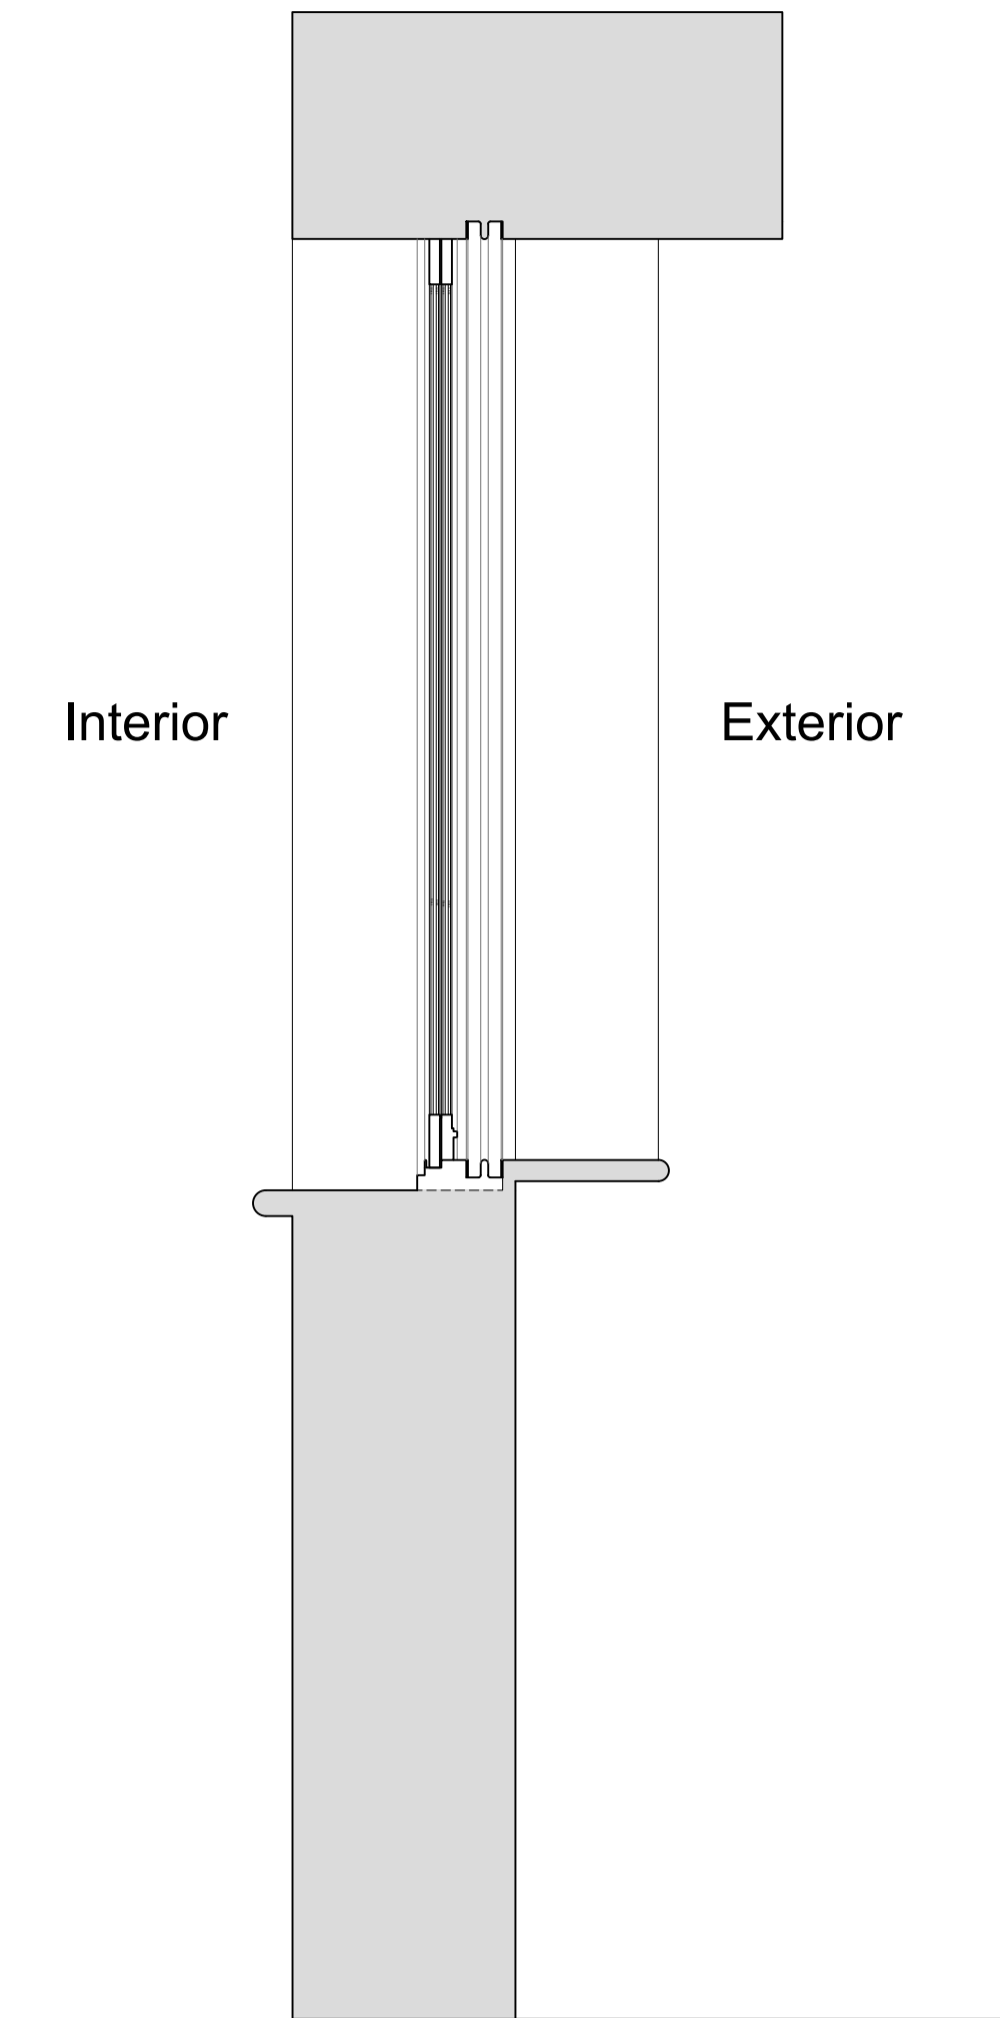

Plan Section B-B

Scale: 1:10

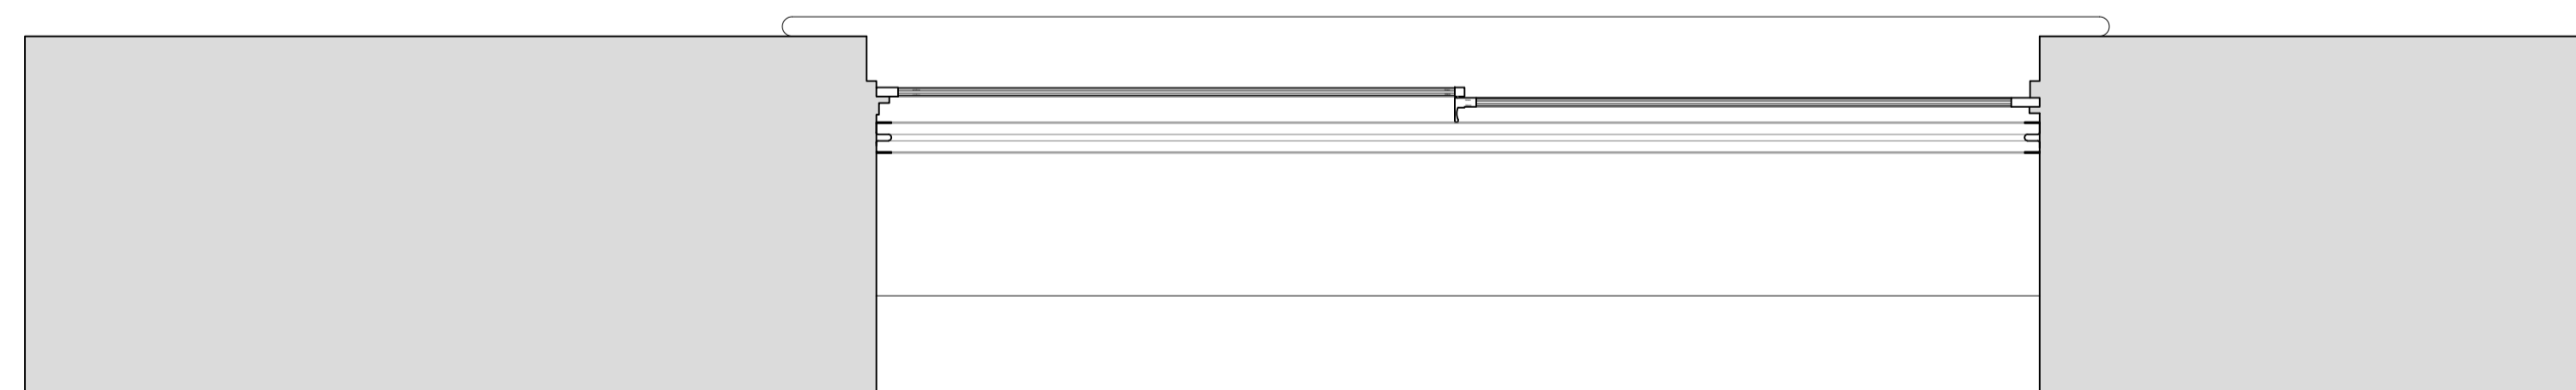

Revision	Date	Assessment
1.0	03-10-2018	Issued for listed building consent application

Do not reproduce this drawing without written permission
All dimensions are in millimetres unless stated otherwise

Drawing Not For Construction

HS2

High Speed (HS2) Limited
25th Floor
One Canada Square
Canary Wharf
London E14 5AB


COSTAIN SKANSKA

Costain Skanska Joint Venture
1st Floor
The Podium
1 Eversholt Street
London NW1 2DN

Site Address: 31 Mornington Terrace, London NW1			
Drawing Title: Basement - Flat - Lounge: EXISTING Window Joinery Details - Sheet 1 of 3			
Drawn by: AP & PB	Checked by: PB	Presented by: VH	Revision: as shown @ A1
Date: 26-07-2018	Drawing No: WPI P066 NI - 31 MT-EX-BS-J-01	Revision: 1.0	


Internal Room Elevation with Secondary Glazing Installed

Scale: 1:10

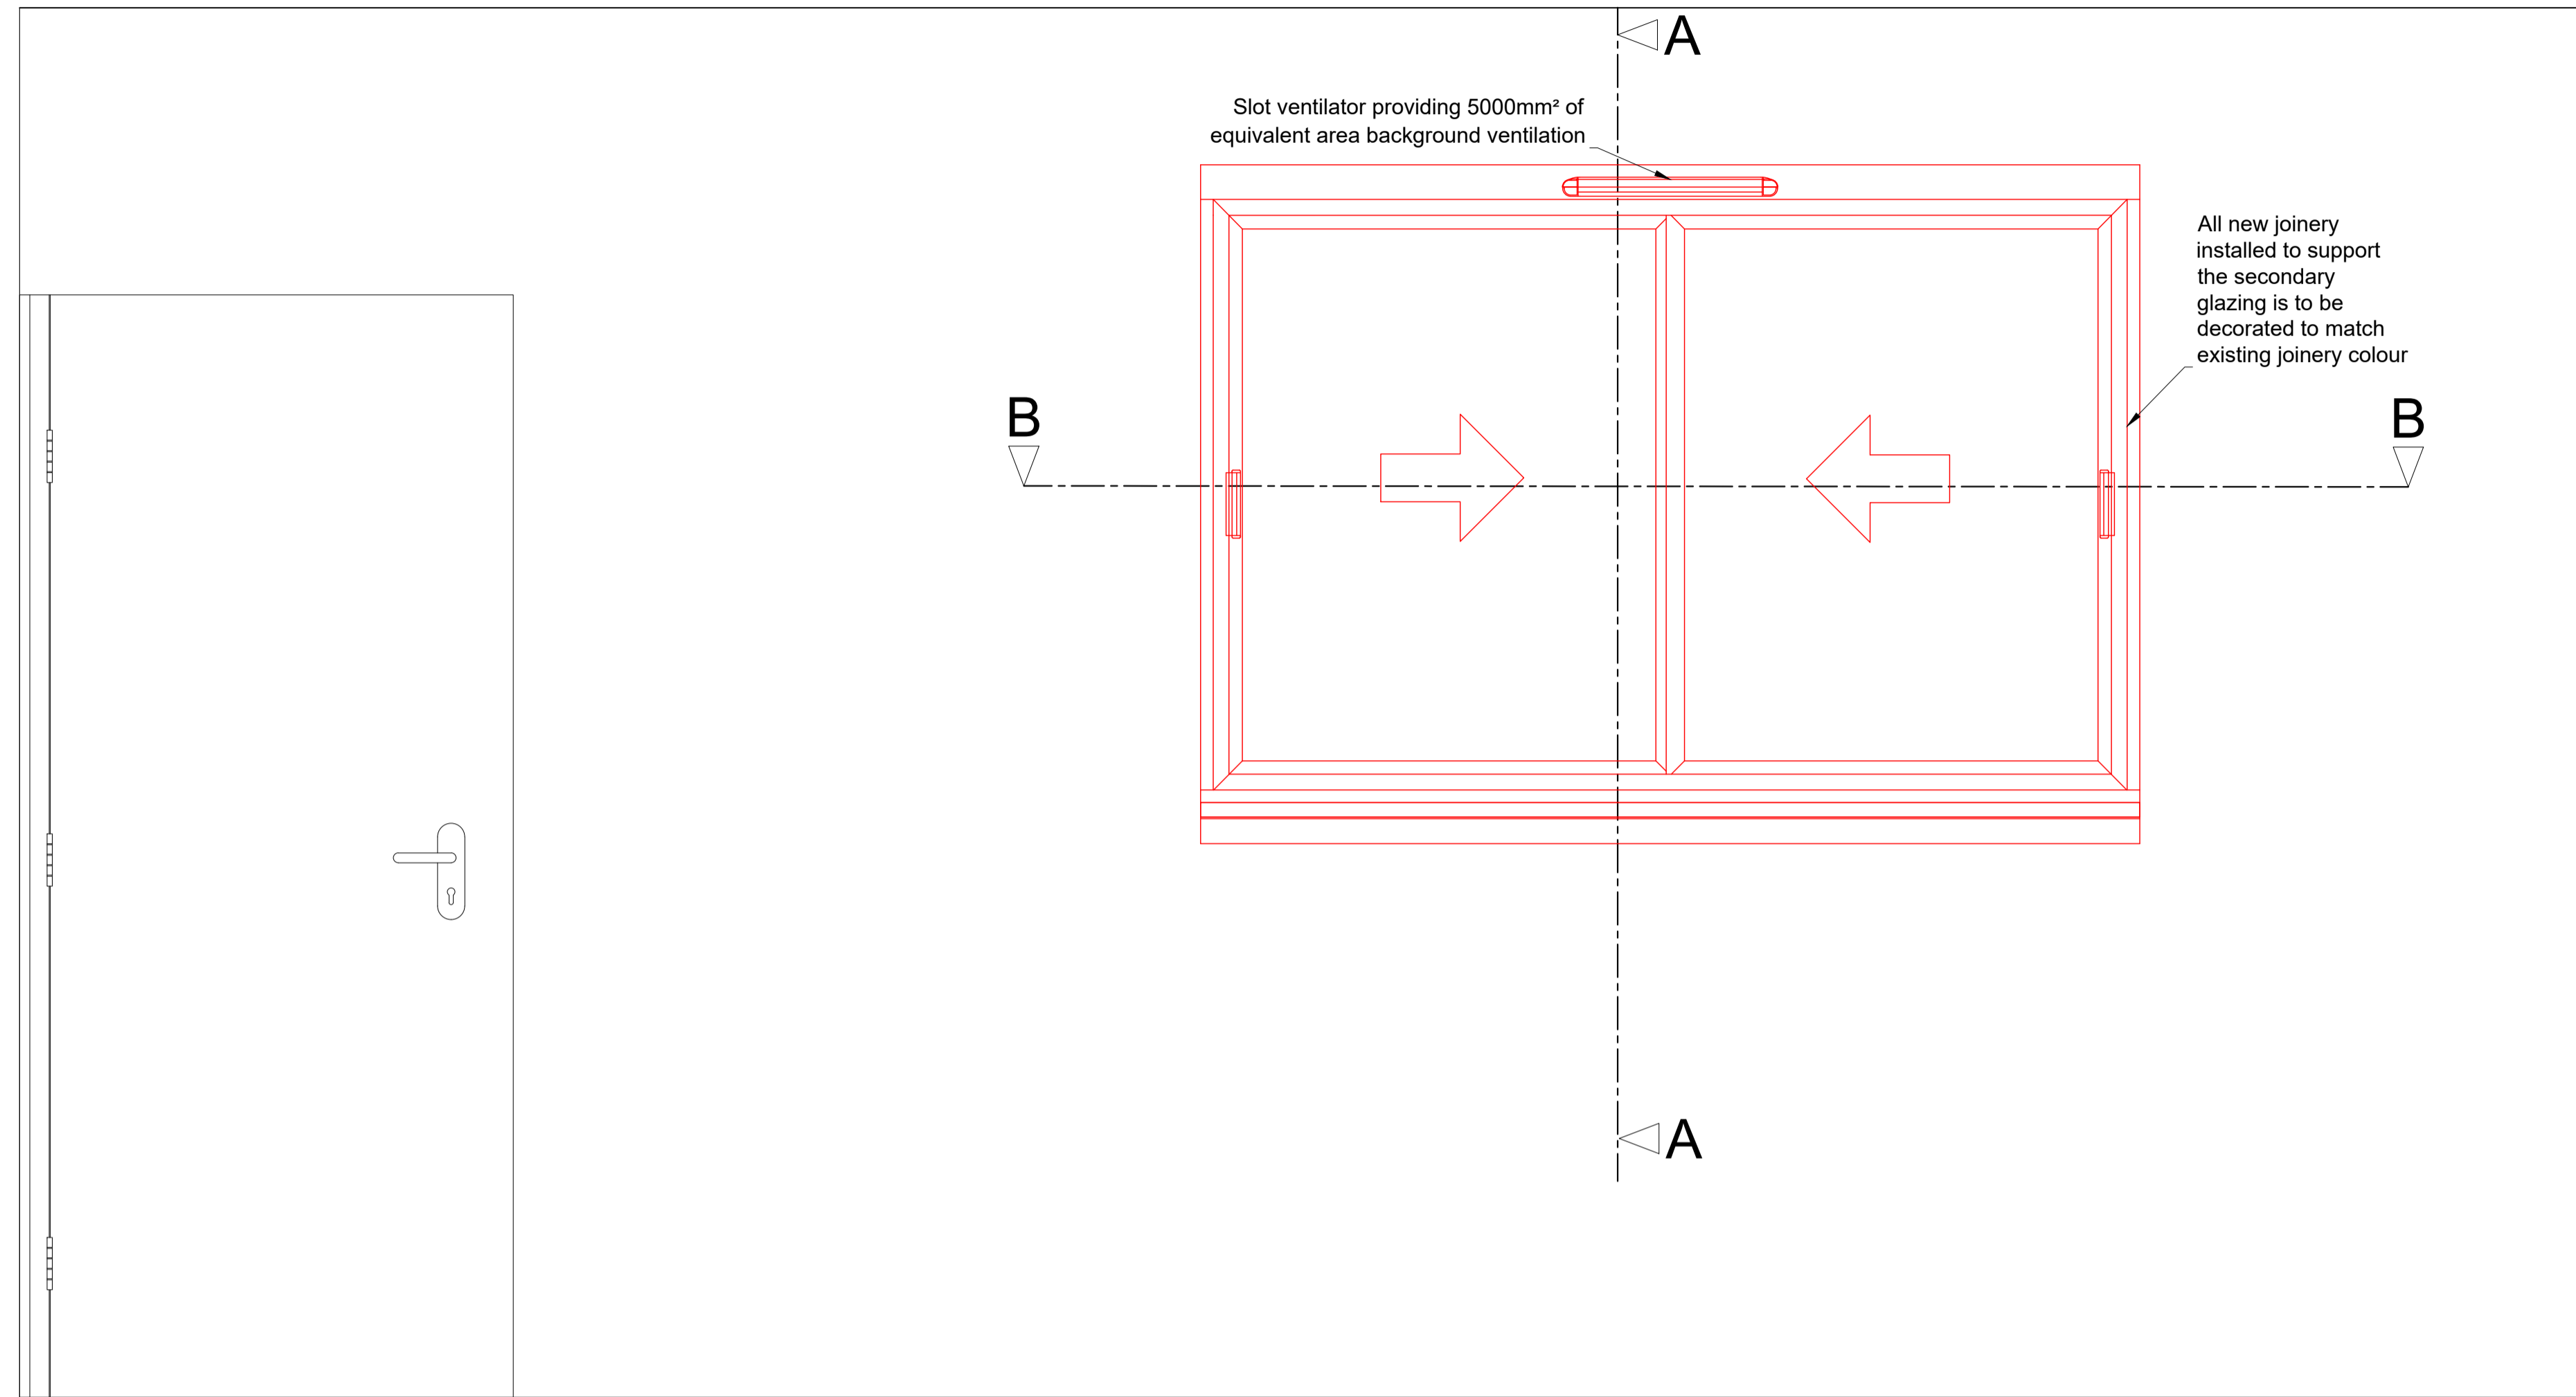


Section A-A through External Wall with Secondary Glazing Installed

Scale: 1:10

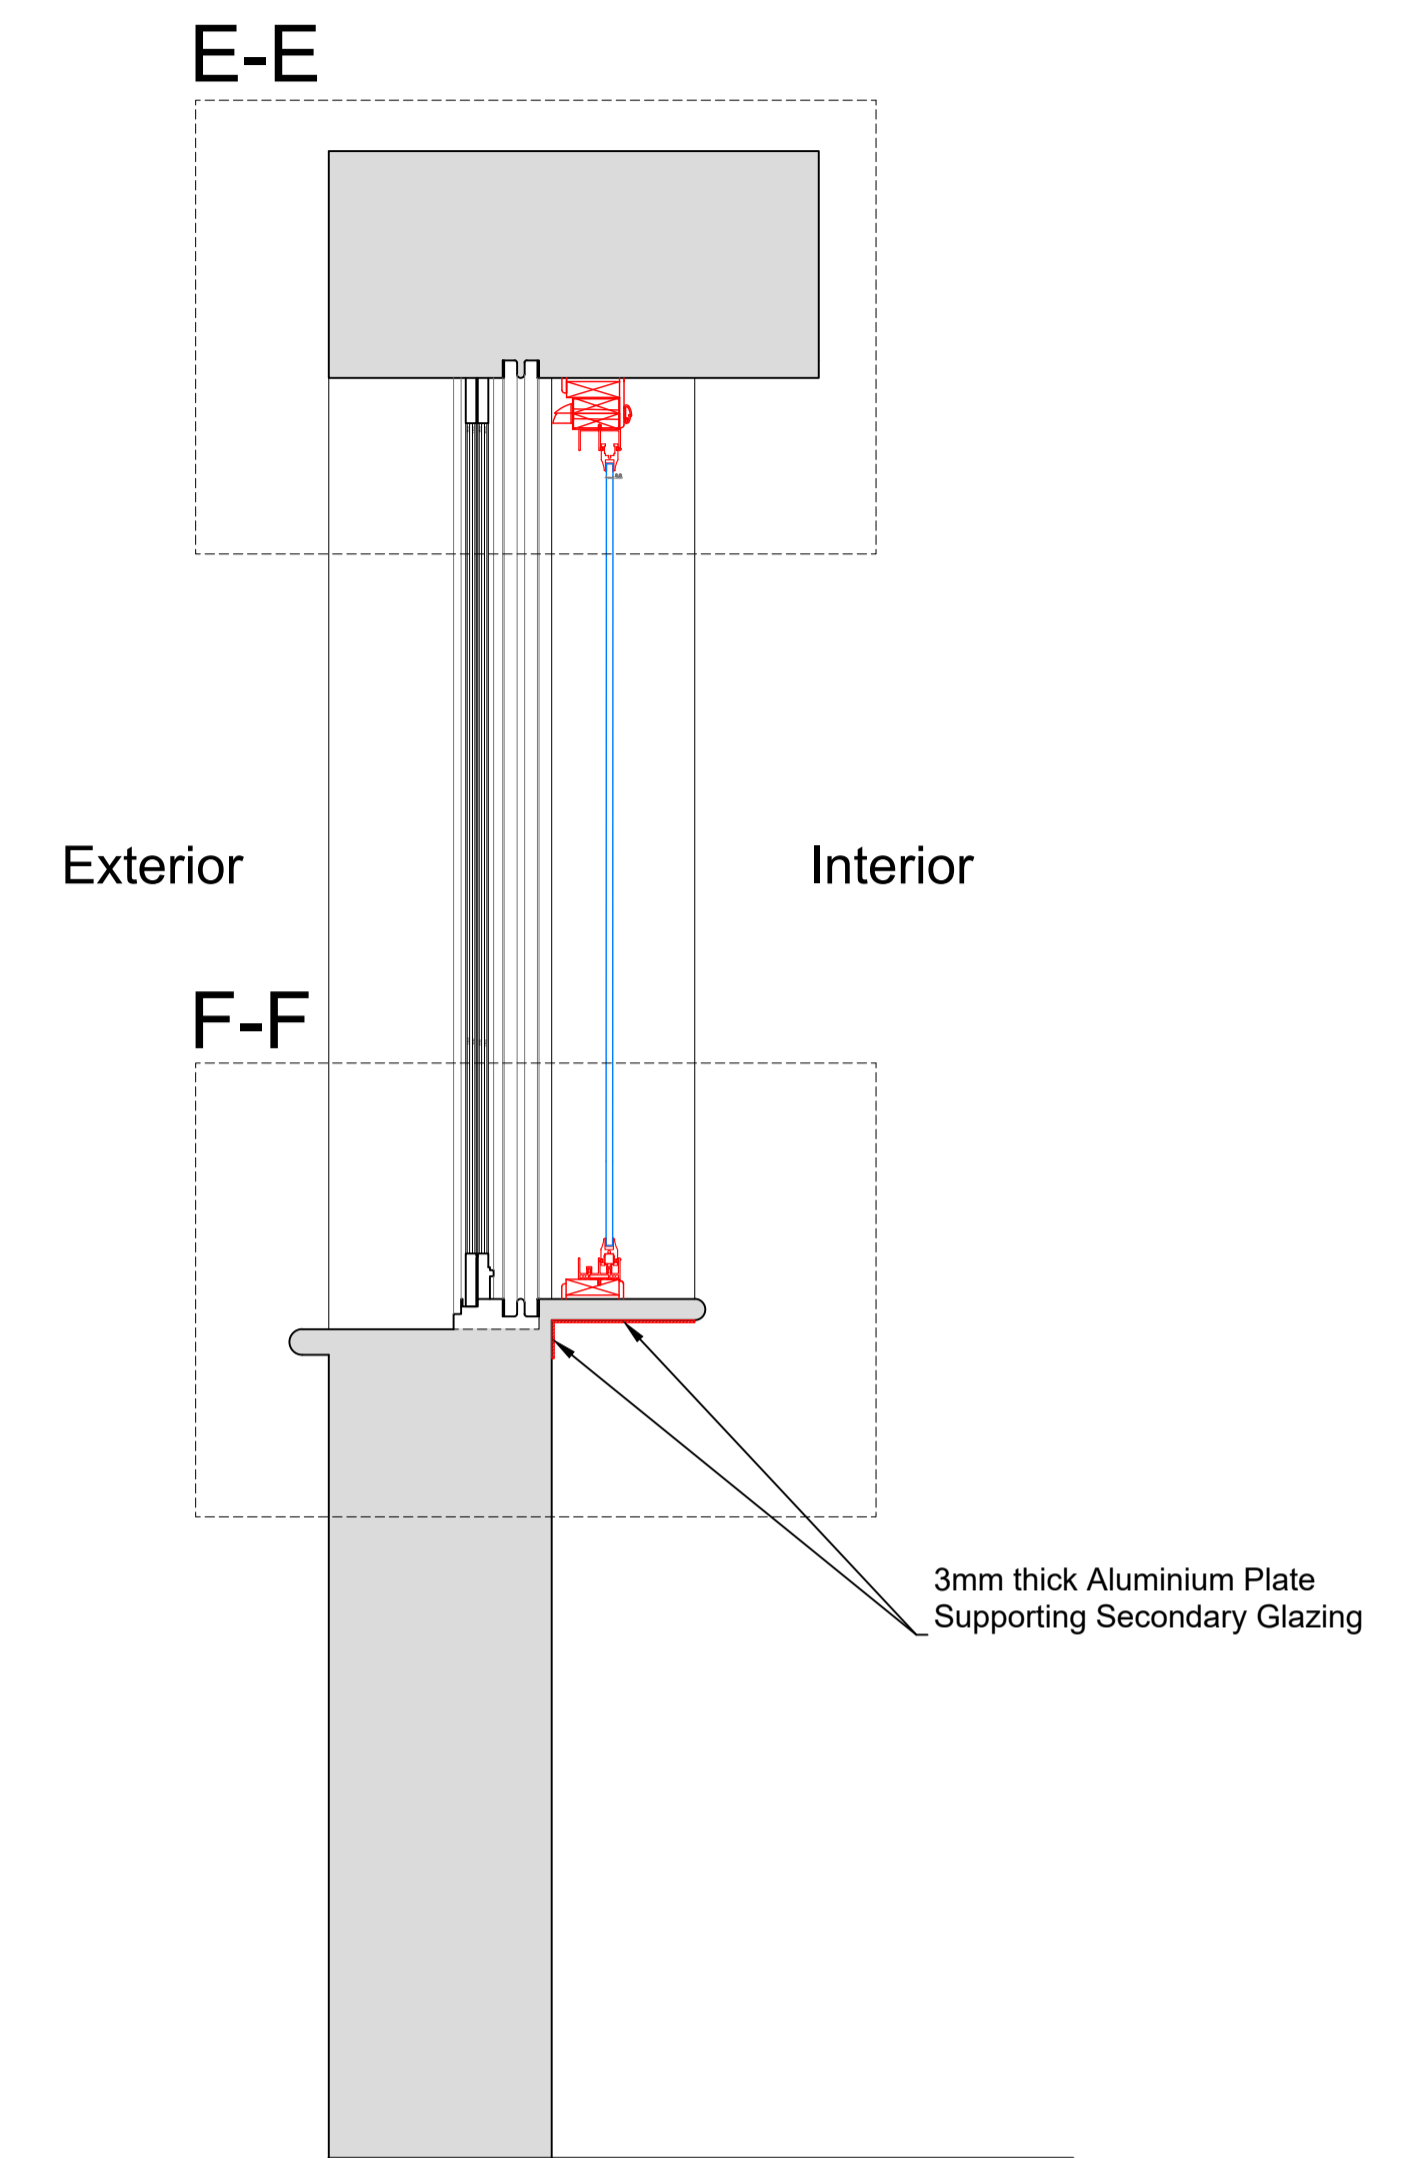

Plan Section B-B with Secondary Glazing Installed

Scale: 1:10

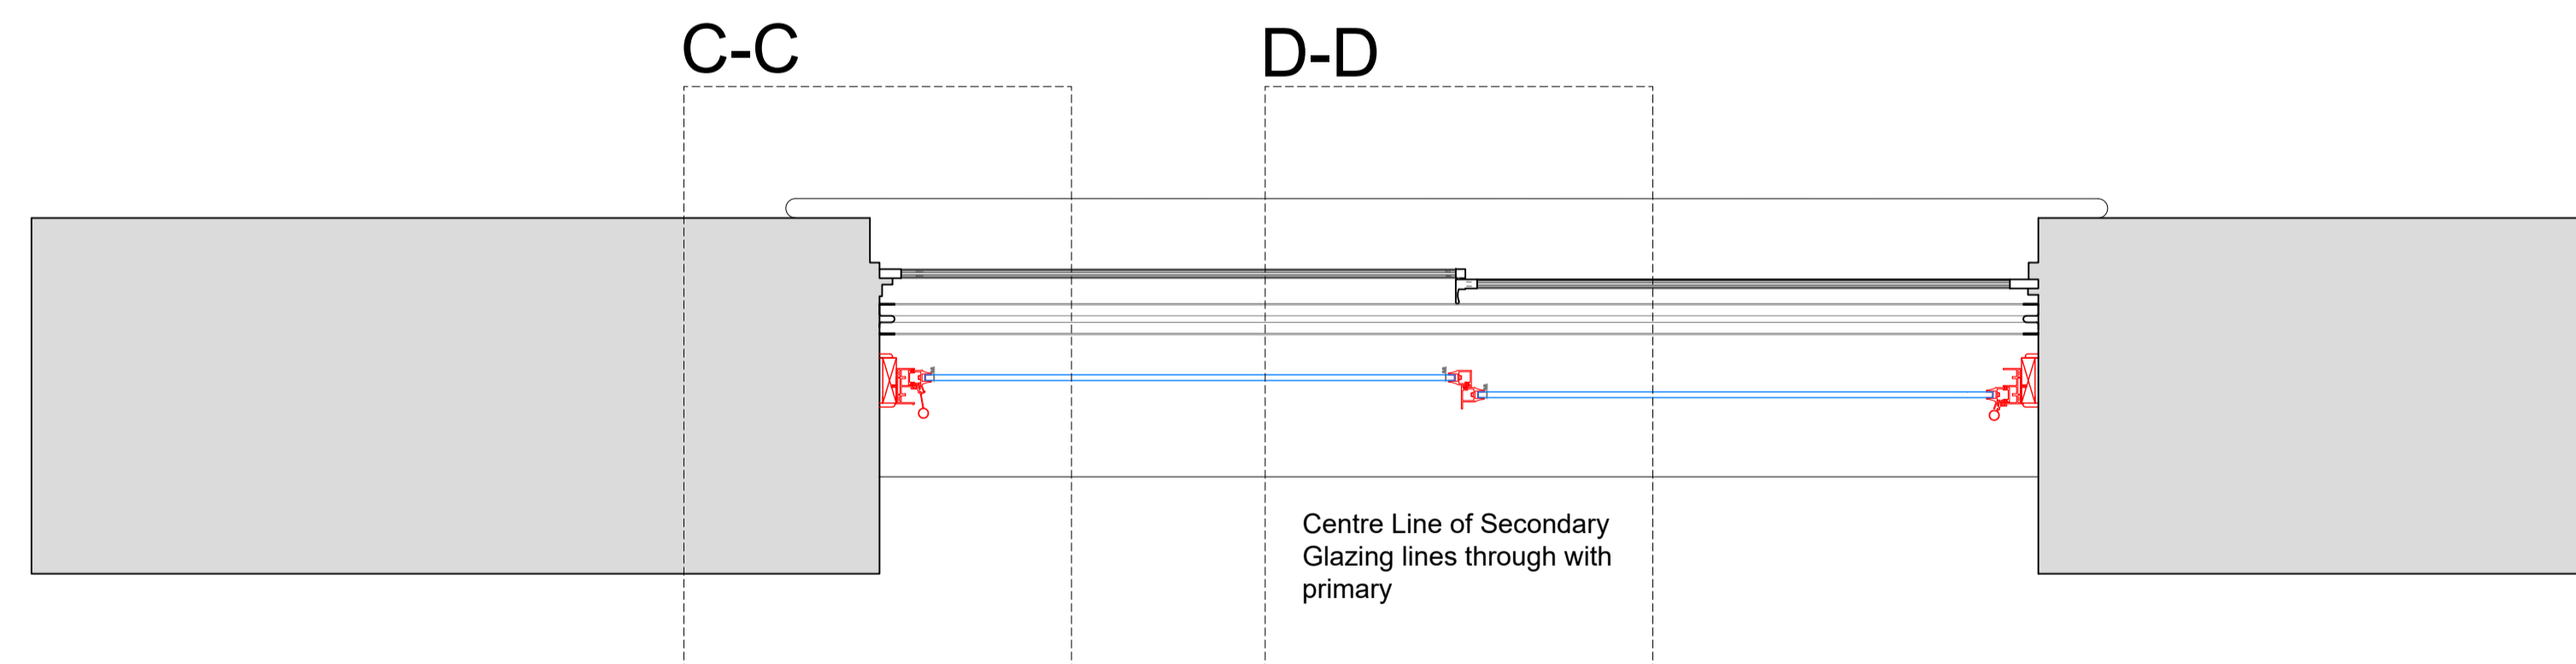

SECONDARY GLAZING SHOWN IN RED FOR VISUAL CLARITY ONLY

Revision	Date	Amendment
1.0	03-10-2018	Issued for listed building consent application

Do not reproduce this drawing without written permission
All dimensions are in millimetres unless stated otherwise

Drawing Not For Construction

HS2


High Speed (HS2) Limited
25th Floor
One Canada Square
Canary Wharf
London E14 5AB

COSTAIN SKANSKA


Costain Skanska Joint Venture
1st Floor
The Podium
1 Eversholt Street
London NW1 2DN

Site Address: 31 Mornington Terrace, London NW1			
Drawing Title: Basement - Flat - Lounge: PROPOSED Secondary Glazing Details - Sheet 2 of 3			
Drawn by: AP & PB	Checked by: VH	Presented by: as shown @ A1	Revision: 1.0
Date: 26-07-2018	Drawing No: WPI P066 NI - 31 MT-PR-BS-J-01.1		


Section C-C
Scale: 1:5 on A1

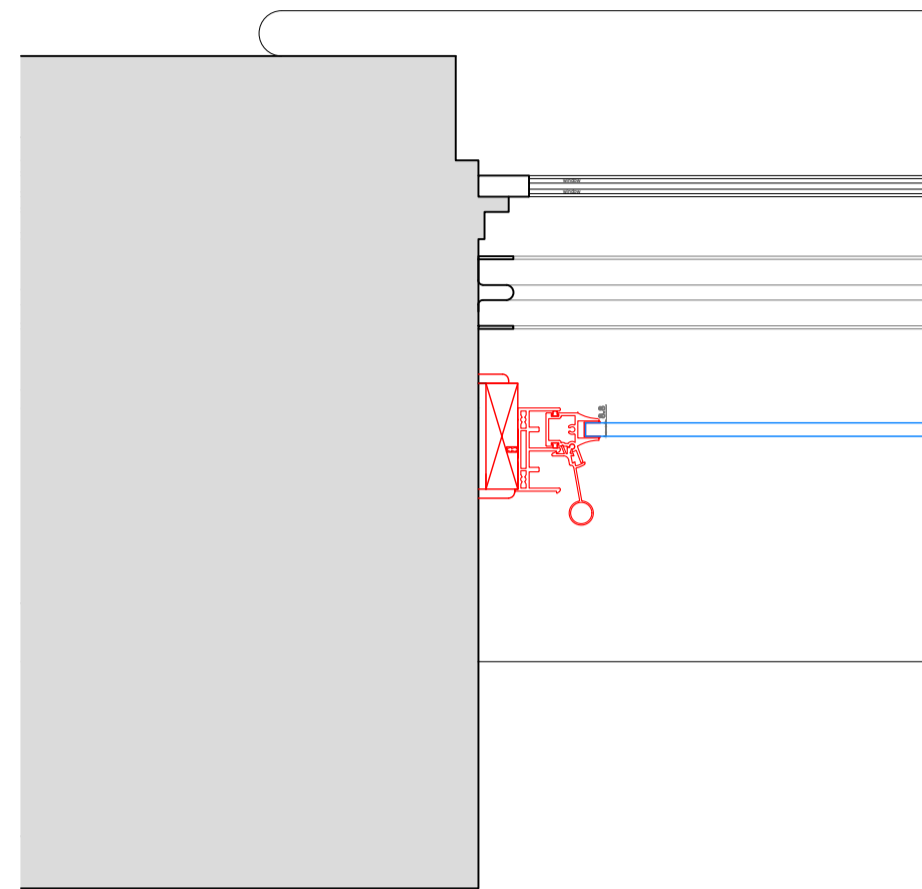


Section E-E
Scale: 1:5 on A1

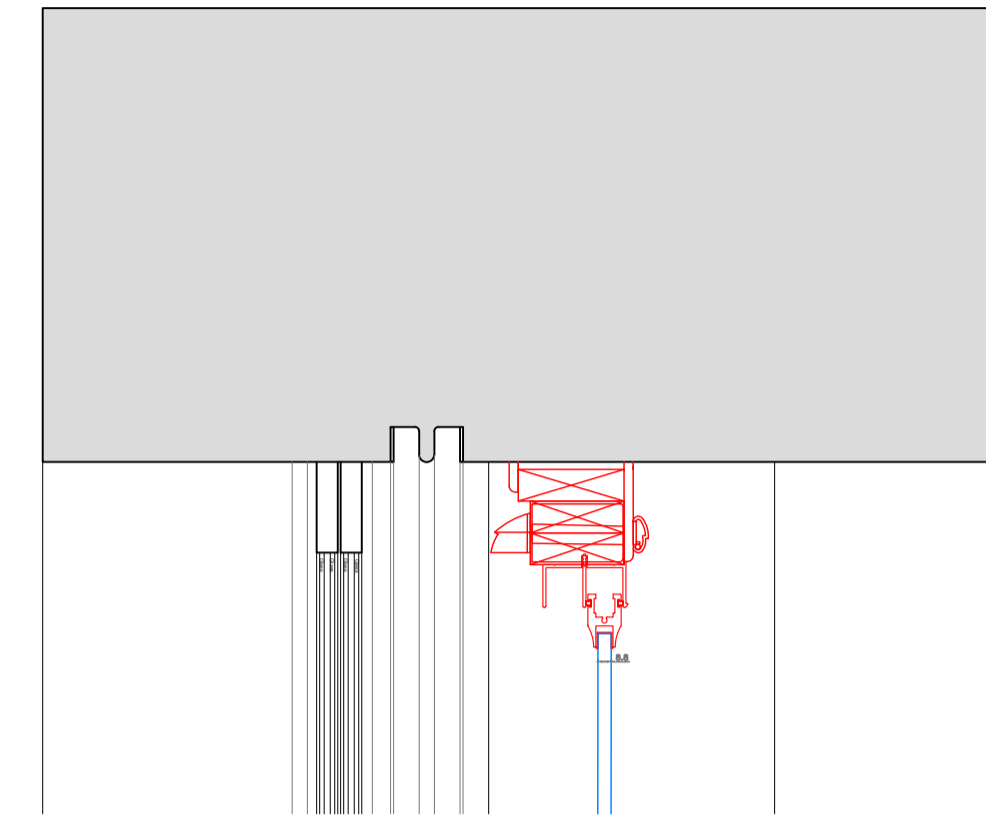

Section D-D
Scale: 1:5 on A1

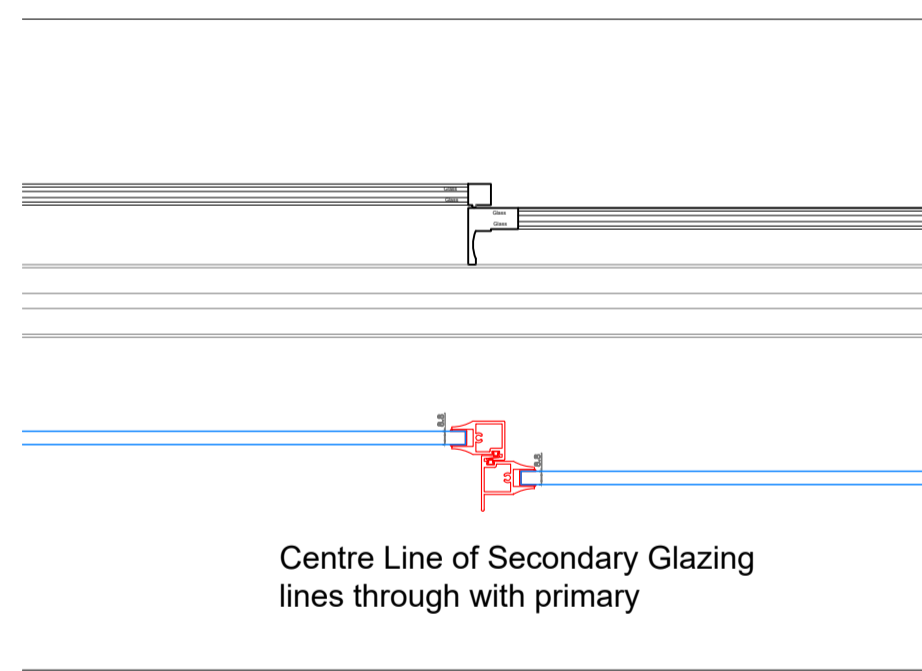

Section F-F
Scale: 1:5 on A1

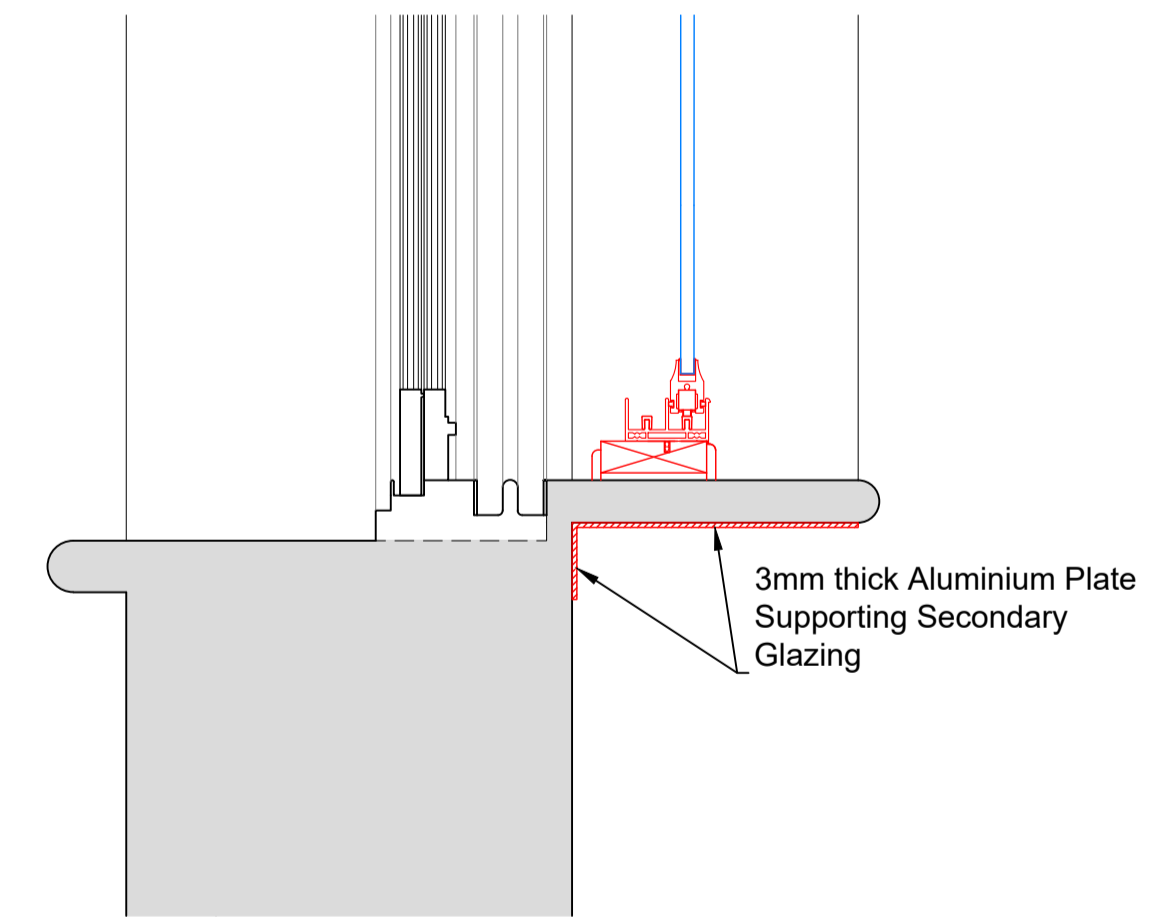

SECONDARY GLAZING SHOWN IN RED FOR VISUAL CLARITY ONLY

Revision	Date	Assessment
1.0	03-10-2018	Issued for listed building consent application

Do not reproduce this drawing without written permission
All dimensions are in millimetres unless stated otherwise

Drawing Not For Construction

HS2

High Speed (HS2) Limited
25th Floor
One Canada Square
Canary Wharf
London E14 5AB

COSTAIN SKANSKA

Costain Skanska Joint Venture
1st Floor
The Podium
1 Eversholt Street
London NW1 2DN

Site Address:
31 Morningside Terrace, London NW1


Drawing Title:
Basement - Flat - Lounge: PROPOSED Secondary Glazing Details - Sheet 3 of 3

Drawn by: AP & PB
Checked by: VH
Presentation Scale: 1:5 @ A1

Date: 26-07-2018
Drawing No: WPI P066 NI - 31 MT-PR-BS-J-01.2
Revision: 1.0


Internal Room Elevation

Scale: 1:10

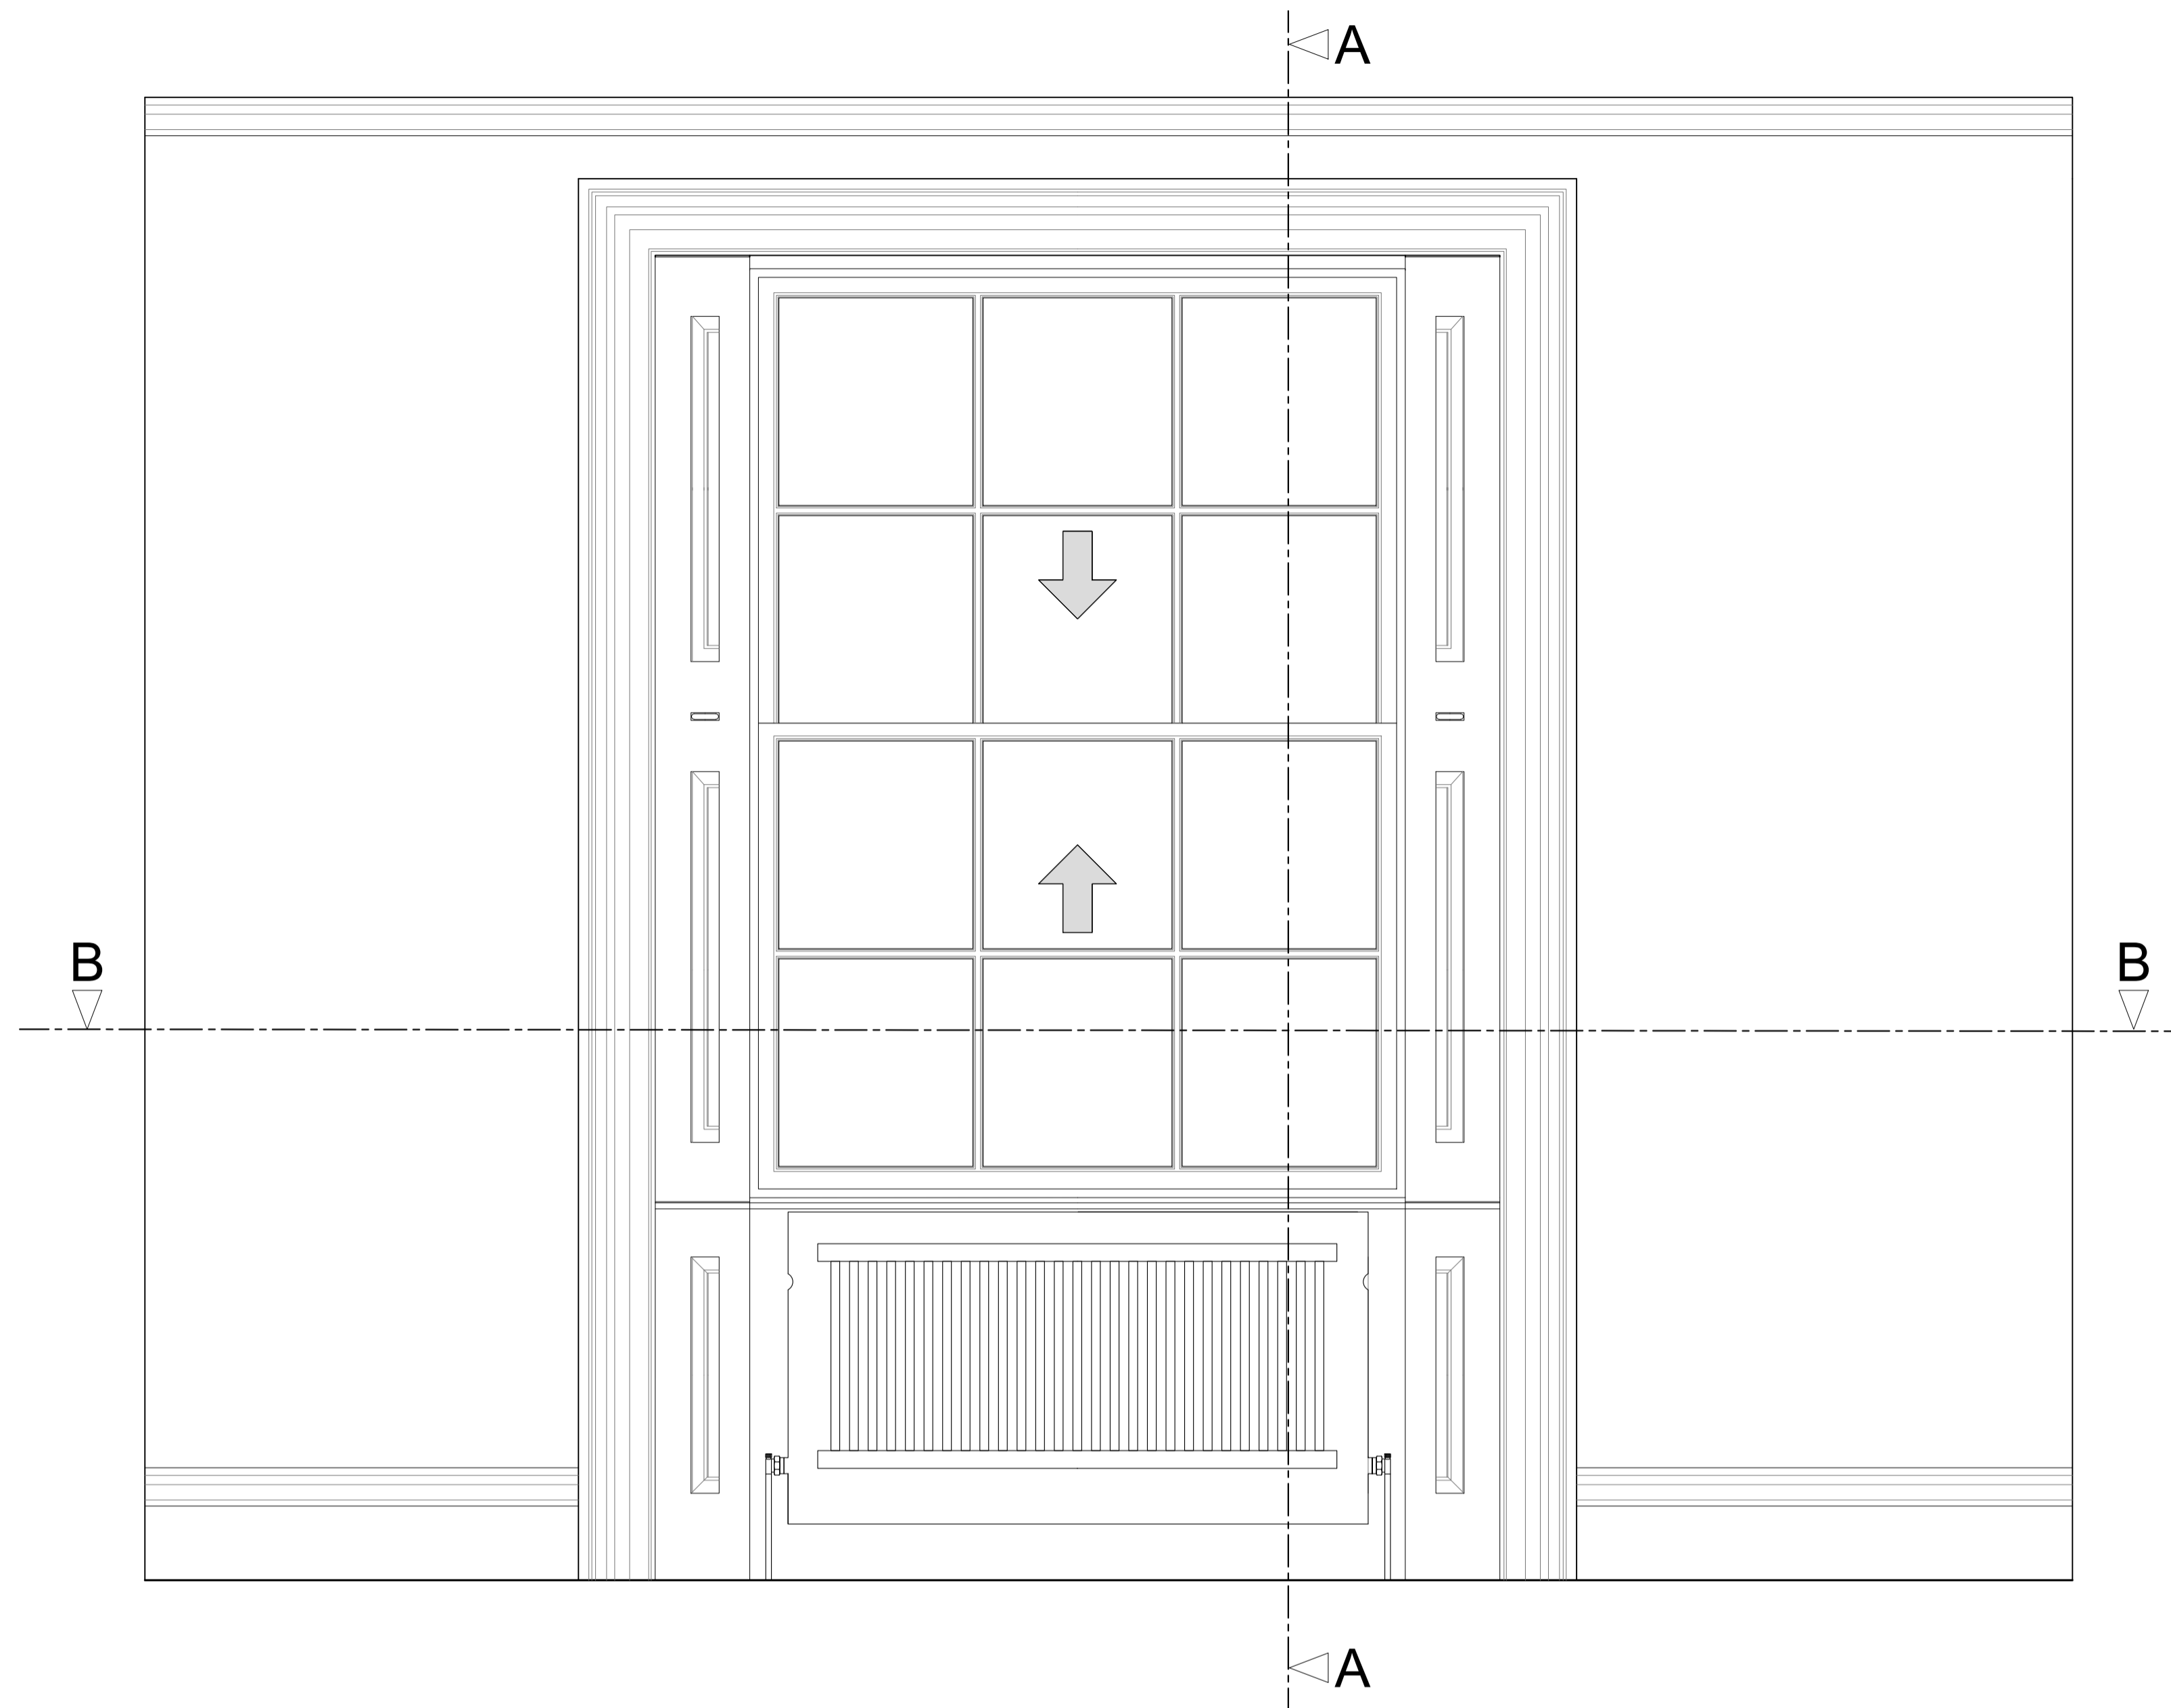


Section A-A through External Wall

Scale: 1:10

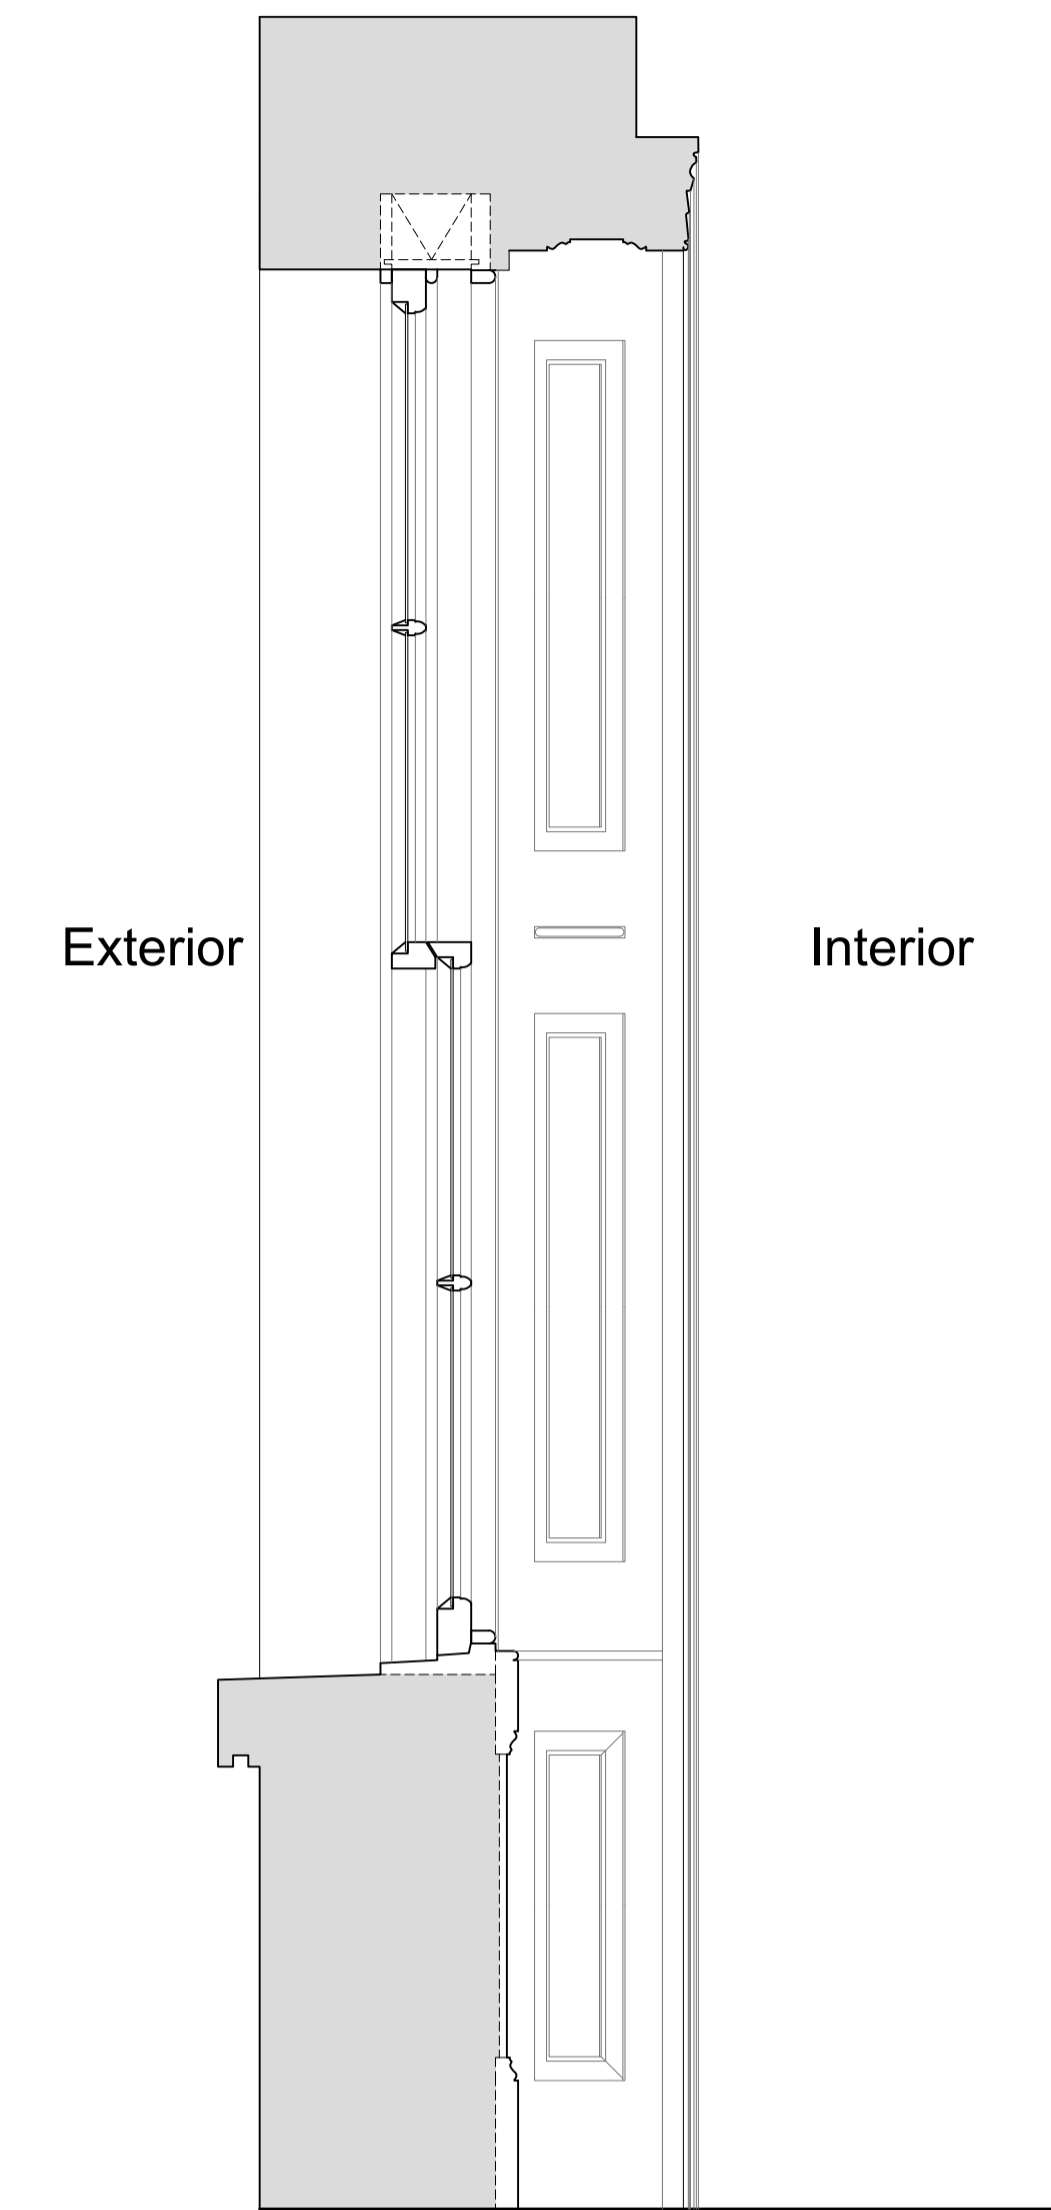

Plan Section B-B

Scale: 1:10

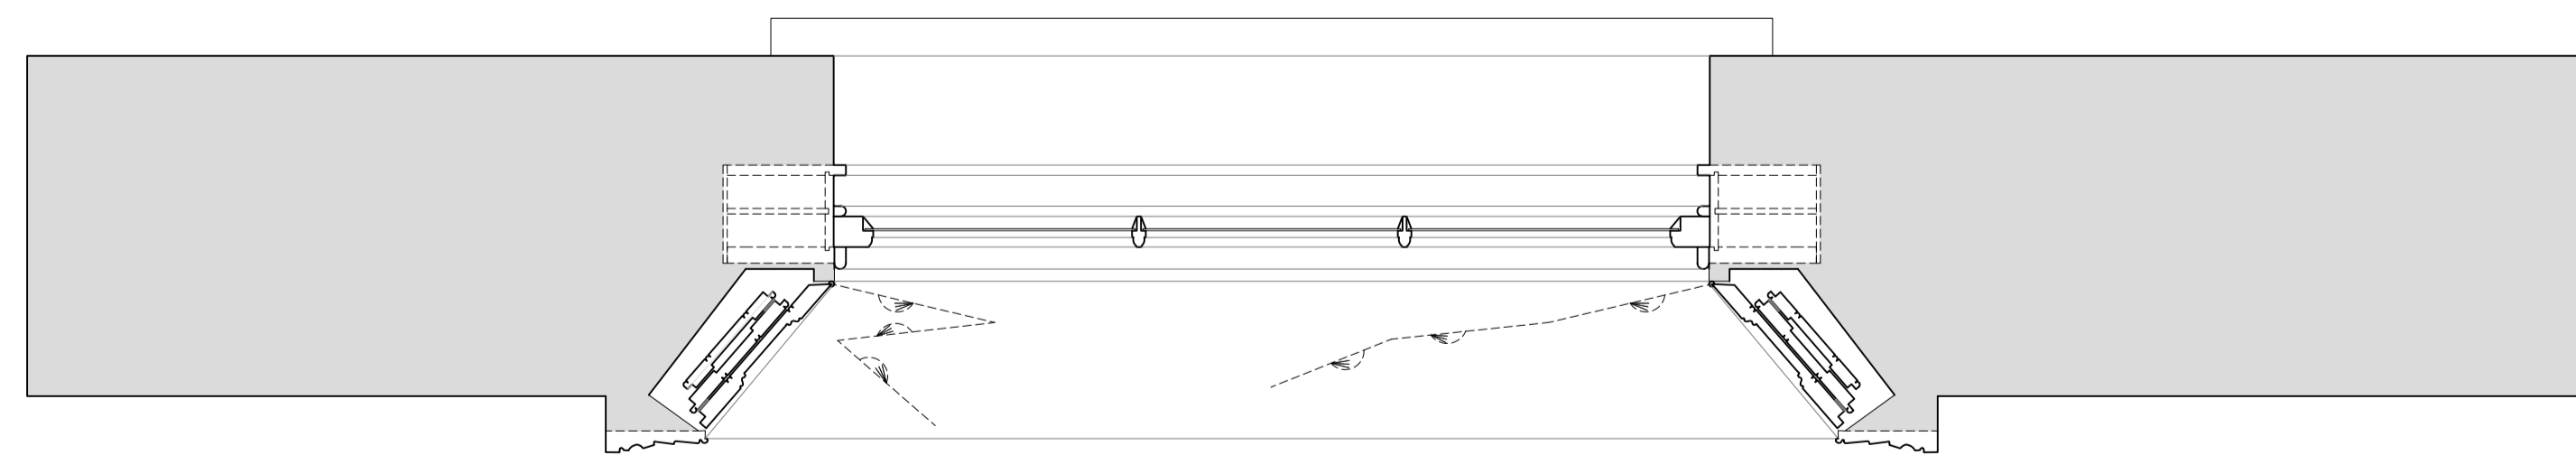

Revision	Date	Assessment
1.0	03-10-2018	Issued for listed building consent application

Do not reproduce this drawing without written permission
All dimensions are in millimetres unless stated otherwise

HS2

High Speed (HS2) Limited
25th Floor
One Canada Square
Canary Wharf
London E14 5AB

COSTAIN SKANSKA


Costain Skanska Joint Venture
1st Floor
The Podium
1 Eversholt Street
London NW1 2DN

Site Address: 31 Mornington Terrace, London NW1			
Drawing Title: Ground Floor - Sitting Room: EXISTING Window Joinery Details - Sheet 1 of 3			
Drawn by: AP & PB	Drawn by: AP	Checked by: VH	Presentation Scale: as shown @ A1
Date: 26-07-2018	Drawing No: WPI P066 NI - 31 MT-EX-GF-J-02	Revision: 1.0	

Drawing Not For Construction


Internal Room Elevation with Secondary Glazing Installed

Scale: 1:10

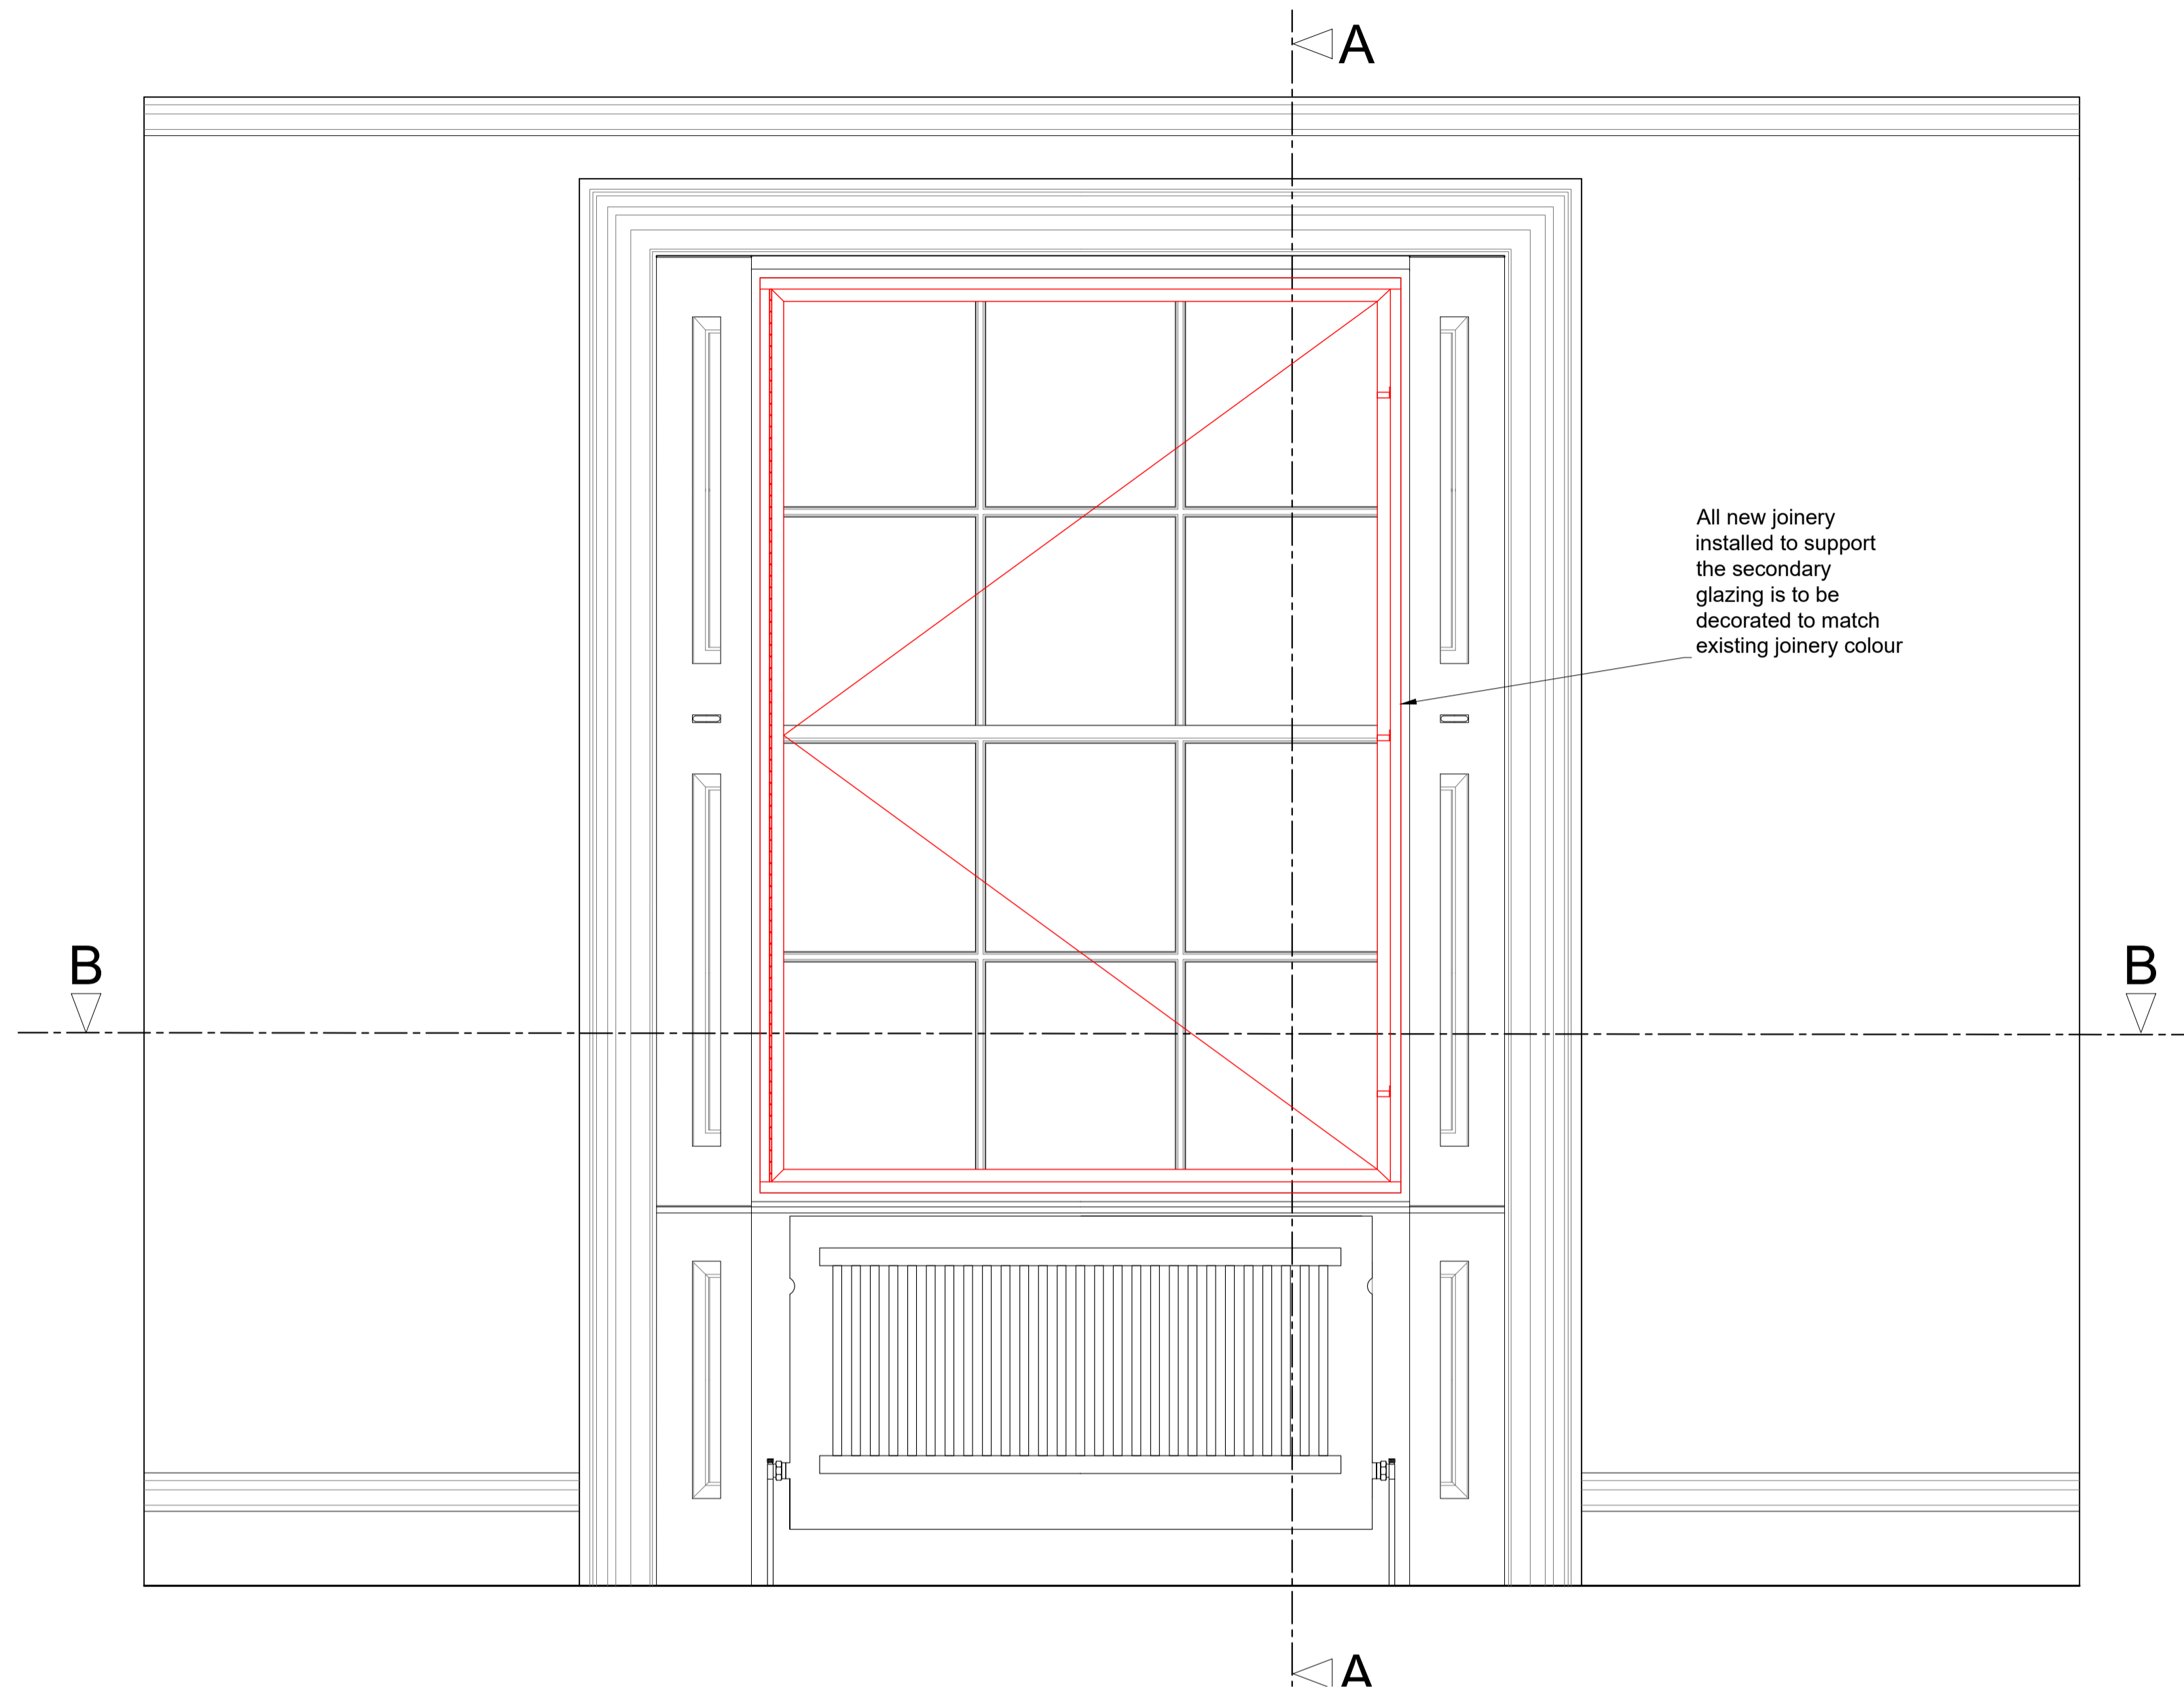


Section A-A through External Wall with Secondary Glazing Installed

Scale: 1:10

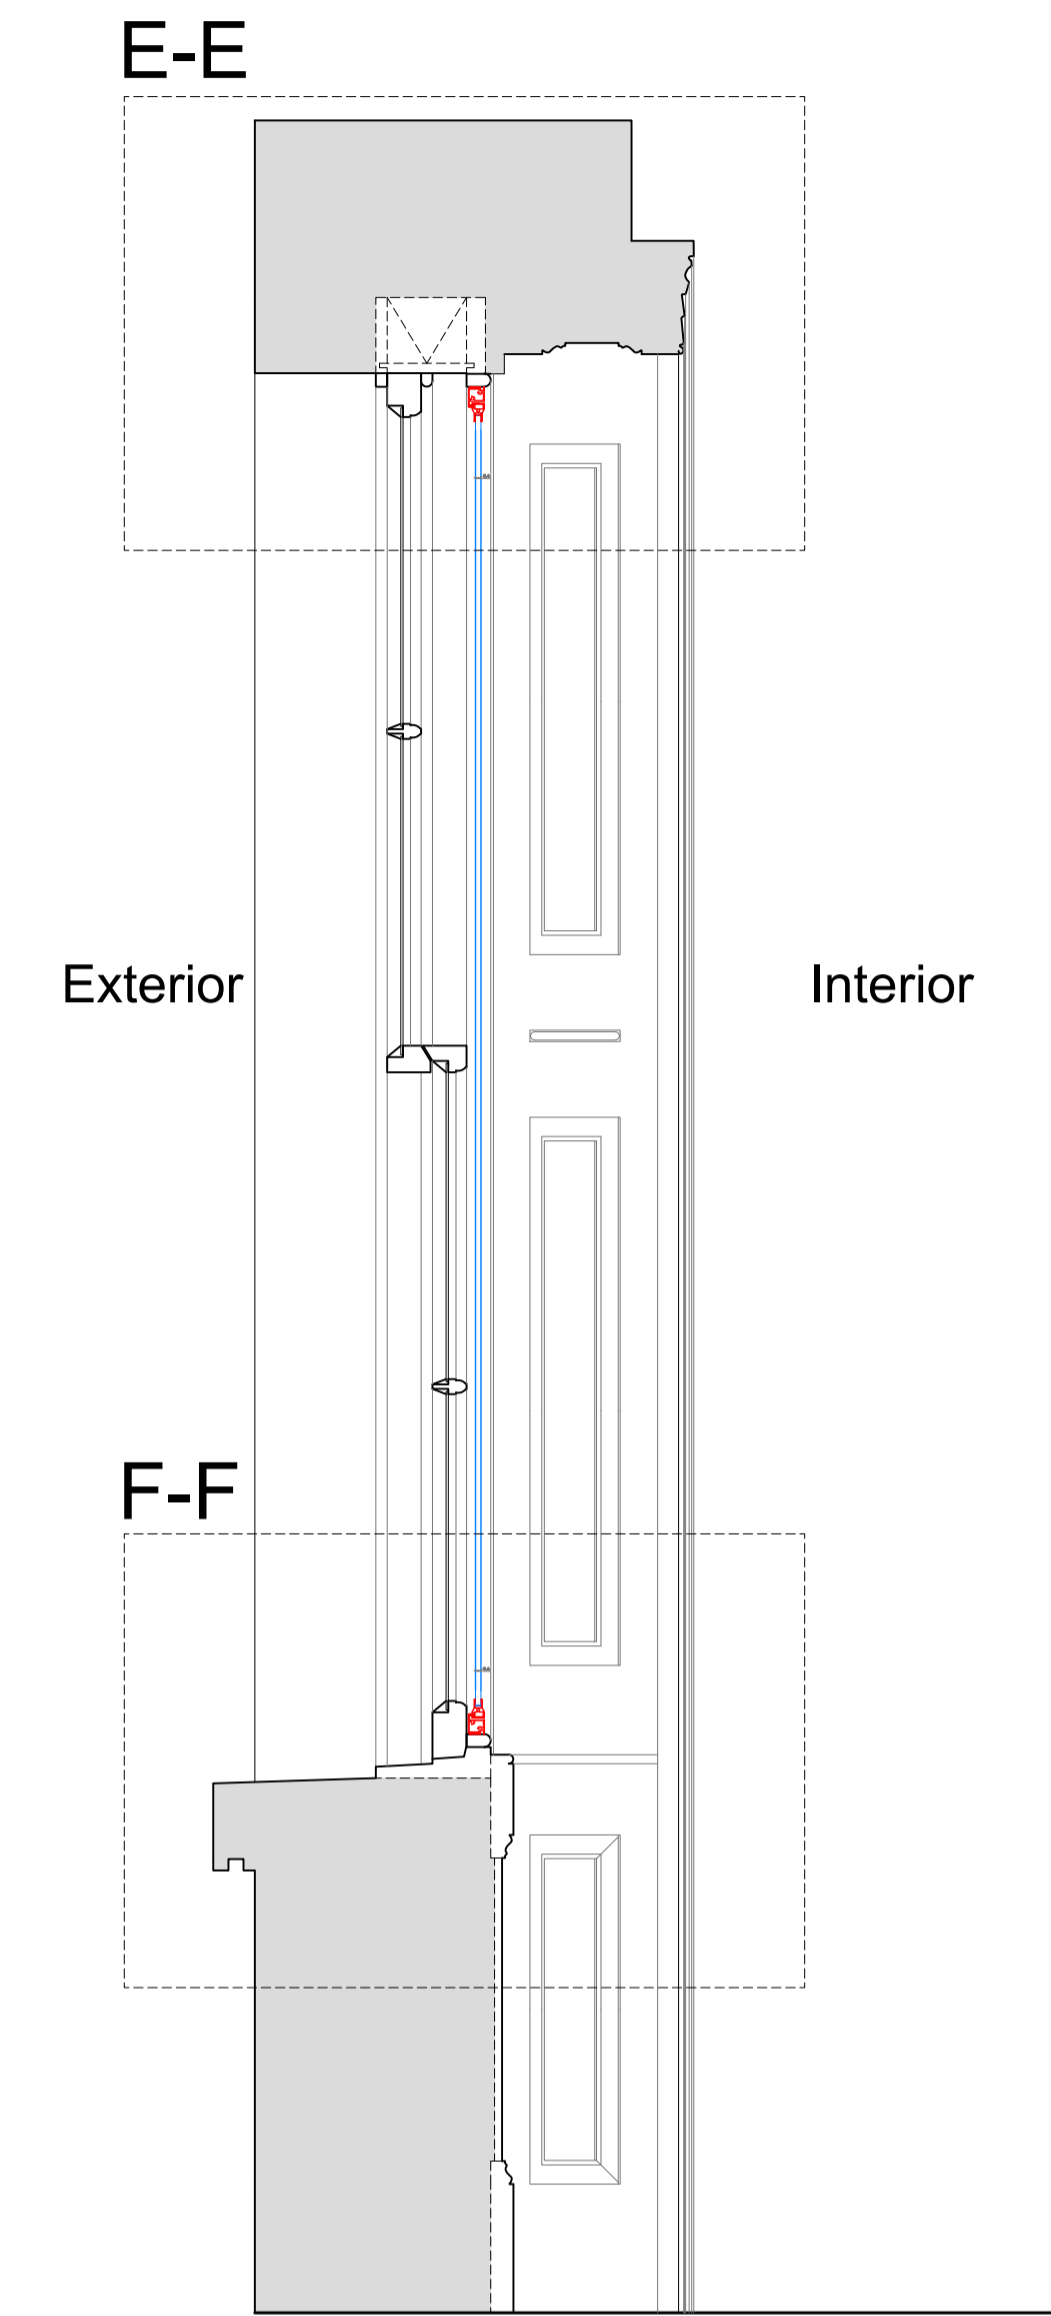

Plan Section B-B with Secondary Glazing Installed

Scale: 1:10

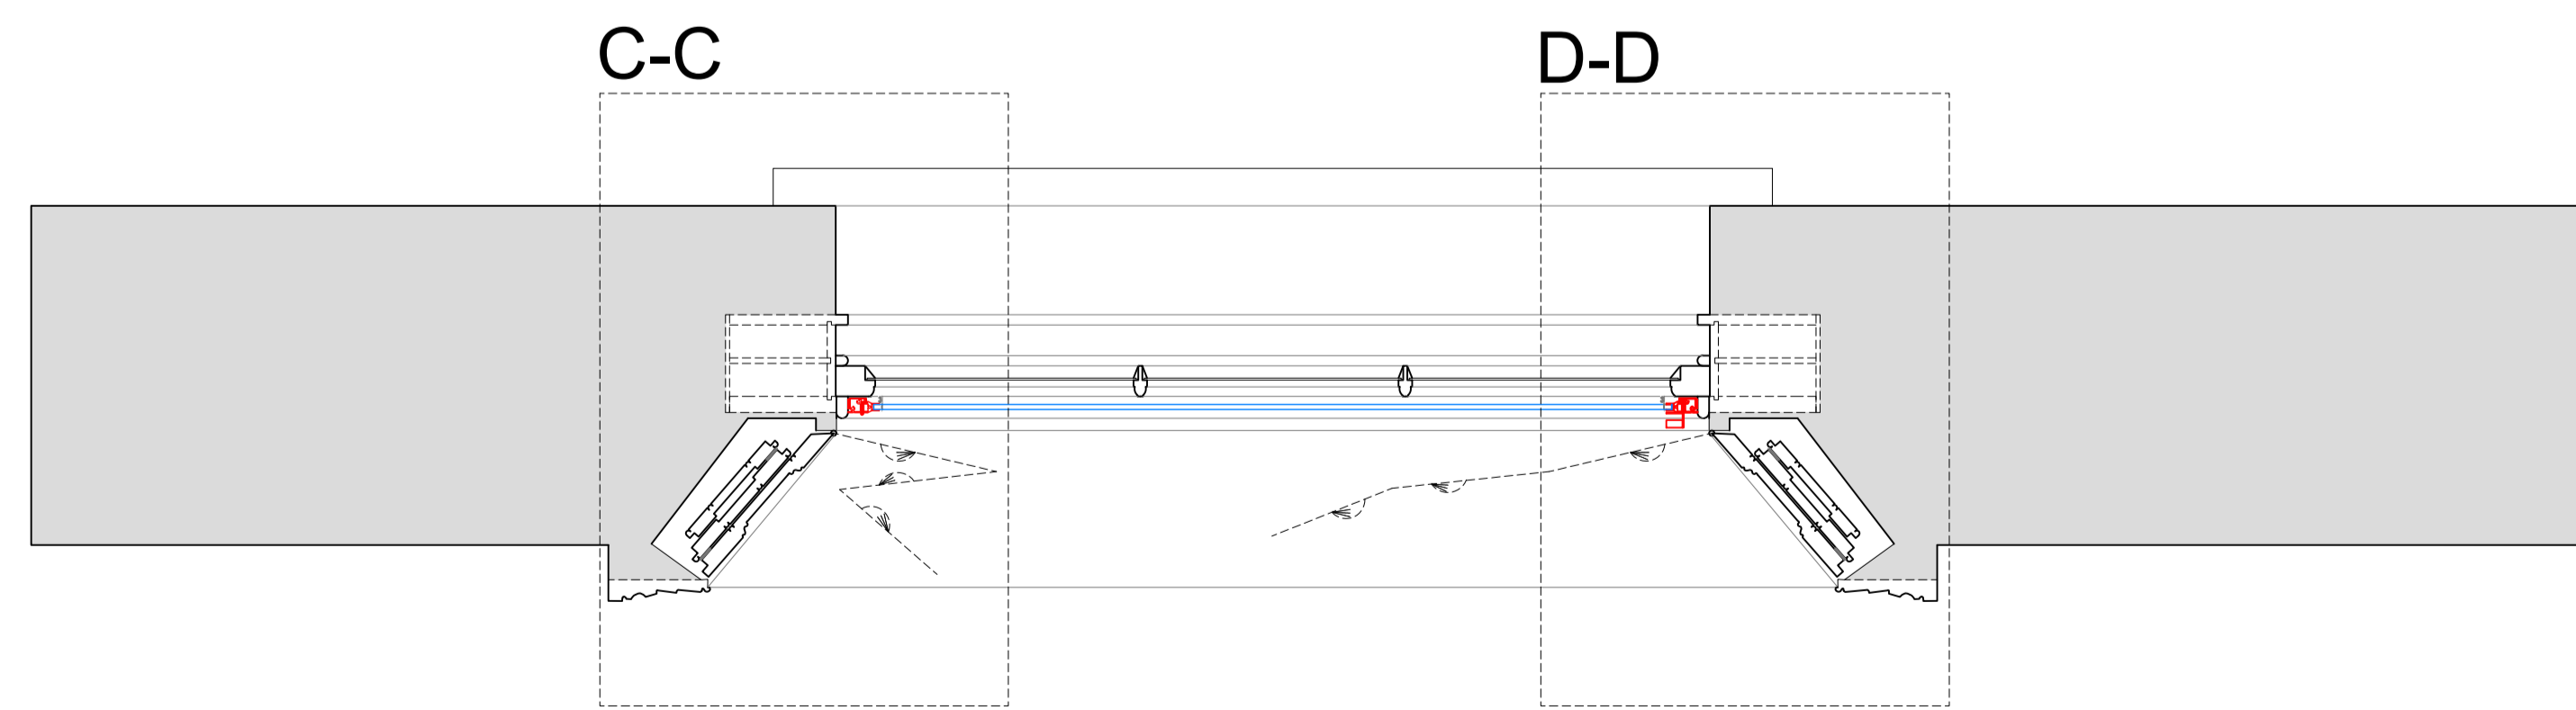

SECONDARY GLAZING SHOWN IN RED FOR VISUAL CLARITY ONLY

Revision	Date	Assessment
1.0	03-10-2018	Issued for listed building consent application

Do not reproduce this drawing without written permission
All dimensions are in millimetres unless stated otherwise

HS2

High Speed (HS2) Limited
25th Floor
One Canada Square
Canary Wharf
London E14 5AB


COSTAIN SKANSKA

Costain Skanska Joint Venture
1st Floor
The Podium
1 Eversholt Street
London NW1 2DN


Site Address: 31 Morningside Terrace, London NW1			
Drawing Title: Ground Floor - Sitting Room: PROPOSED Secondary Glazing Details - Sheet 2 of 3			
Drawn by: AP & PB	AP	Checked by: VH	Presentation Scale: as shown @ A1
Date: 26-07-2018	Drawing No: WPI P066 NI - 31 MT-PR-GF-J-02.1	Revision: 1.0	

Drawing Not For Construction


Section C-C
Scale: 1:5 on A1

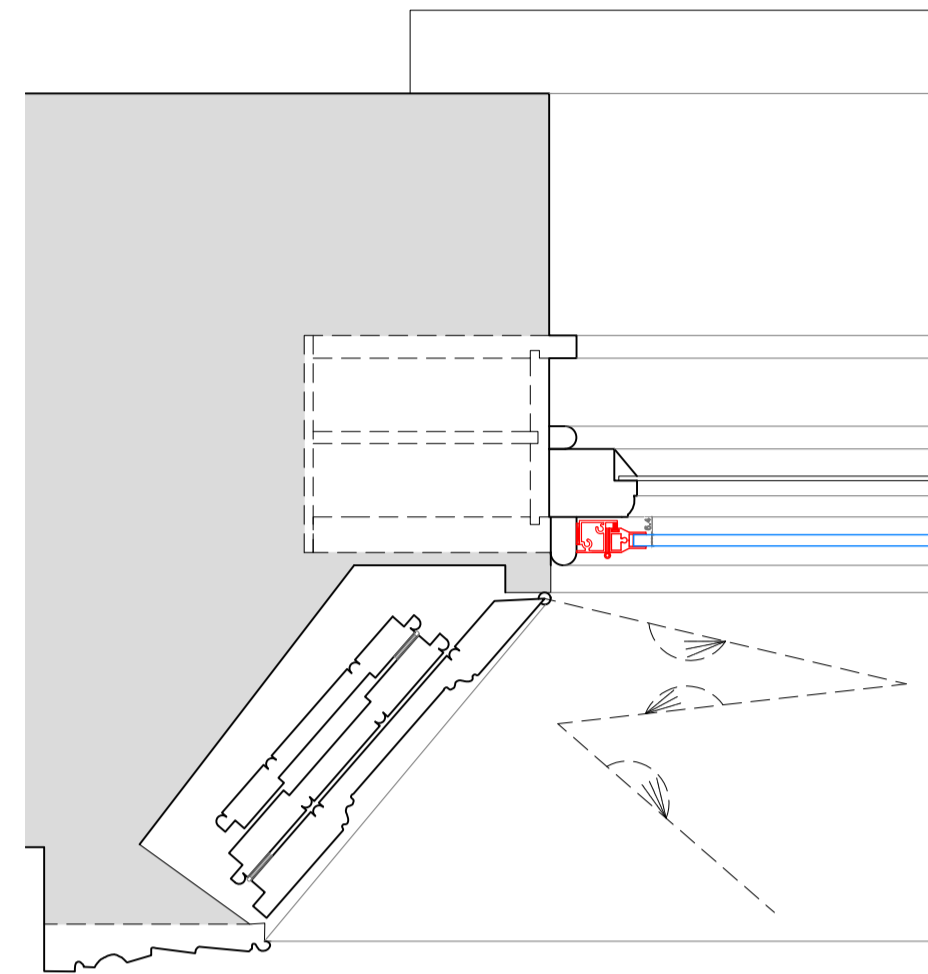


Section E-E
Scale: 1:5 on A1

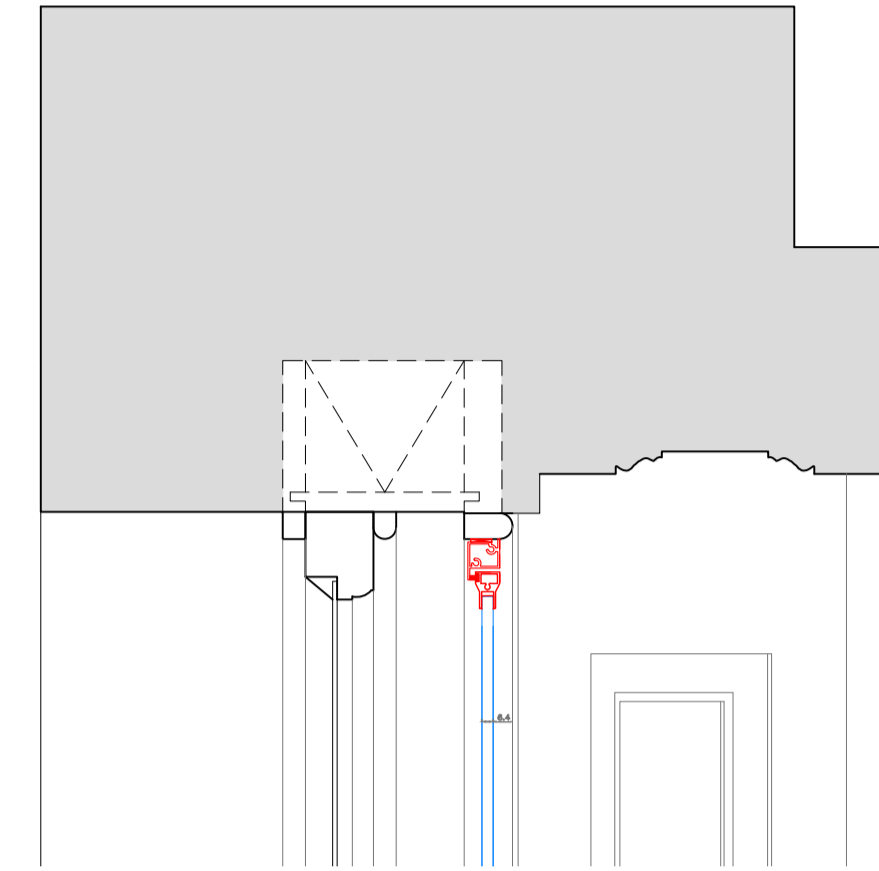

Section D-D
Scale: 1:5 on A1

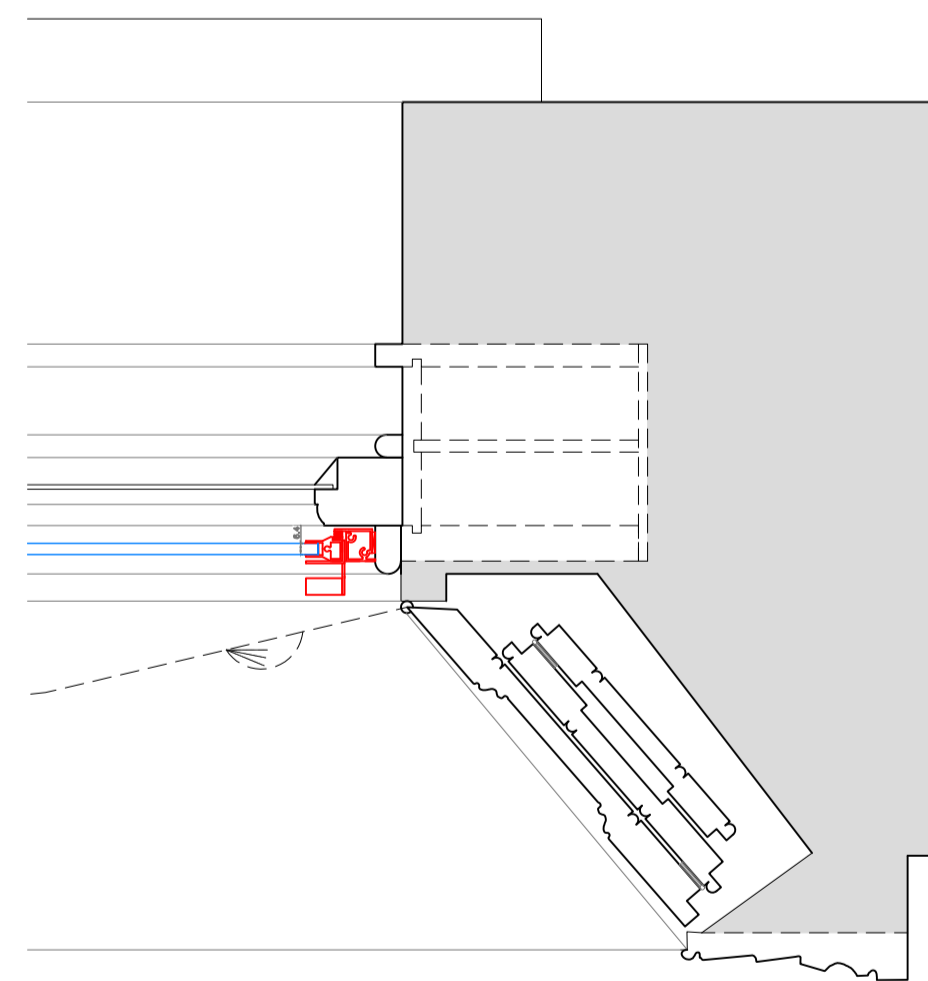

Section F-F
Scale: 1:5 on A1

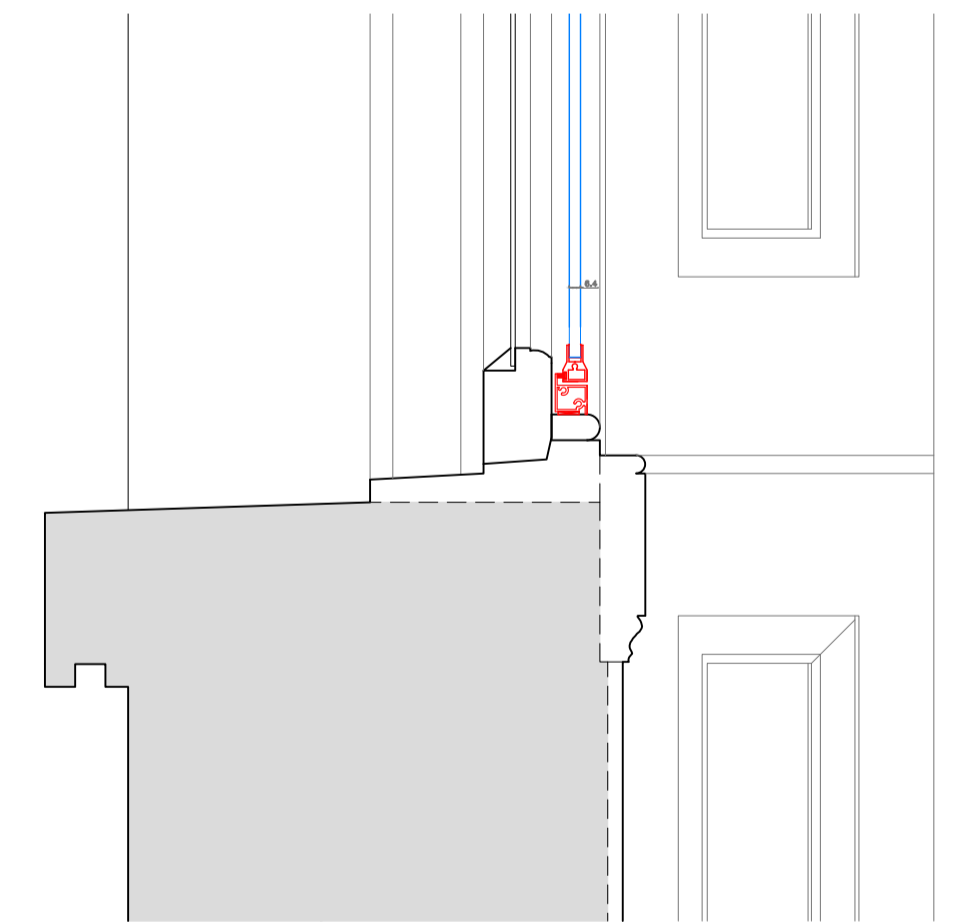

SECONDARY GLAZING SHOWN IN RED FOR VISUAL CLARITY ONLY

Revision	Date	Assessment
1.0	03-10-2018	Issued for listed building consent application

Do not reproduce this drawing without written permission
All dimensions are in millimetres unless stated otherwise

Drawing Not For Construction

HS2


High Speed (HS2) Limited
25th Floor
One Canada Square
Canary Wharf
London E14 5AB

COSTAIN SKANSKA


Costain Skanska Joint Venture
1st Floor
The Podium
1 Eversholt Street
London NW1 2DN

Site Address: 31 Mornington Terrace, London NW1			
Drawing Title: Ground Floor - Sitting Room: PROPOSED Secondary Glazing Details - Sheet 3 of 3			
Drawn by: AP & PB	Checked by: PB	Presented by: VH	Revision Scale: 1:5 @ A1
Date: 26-07-2018	Drawing No: WPI P066 NI - 31 MT-PR-GF-J-02.2	Revision: 1.0	


Internal Room Elevation
Scale: 1:10

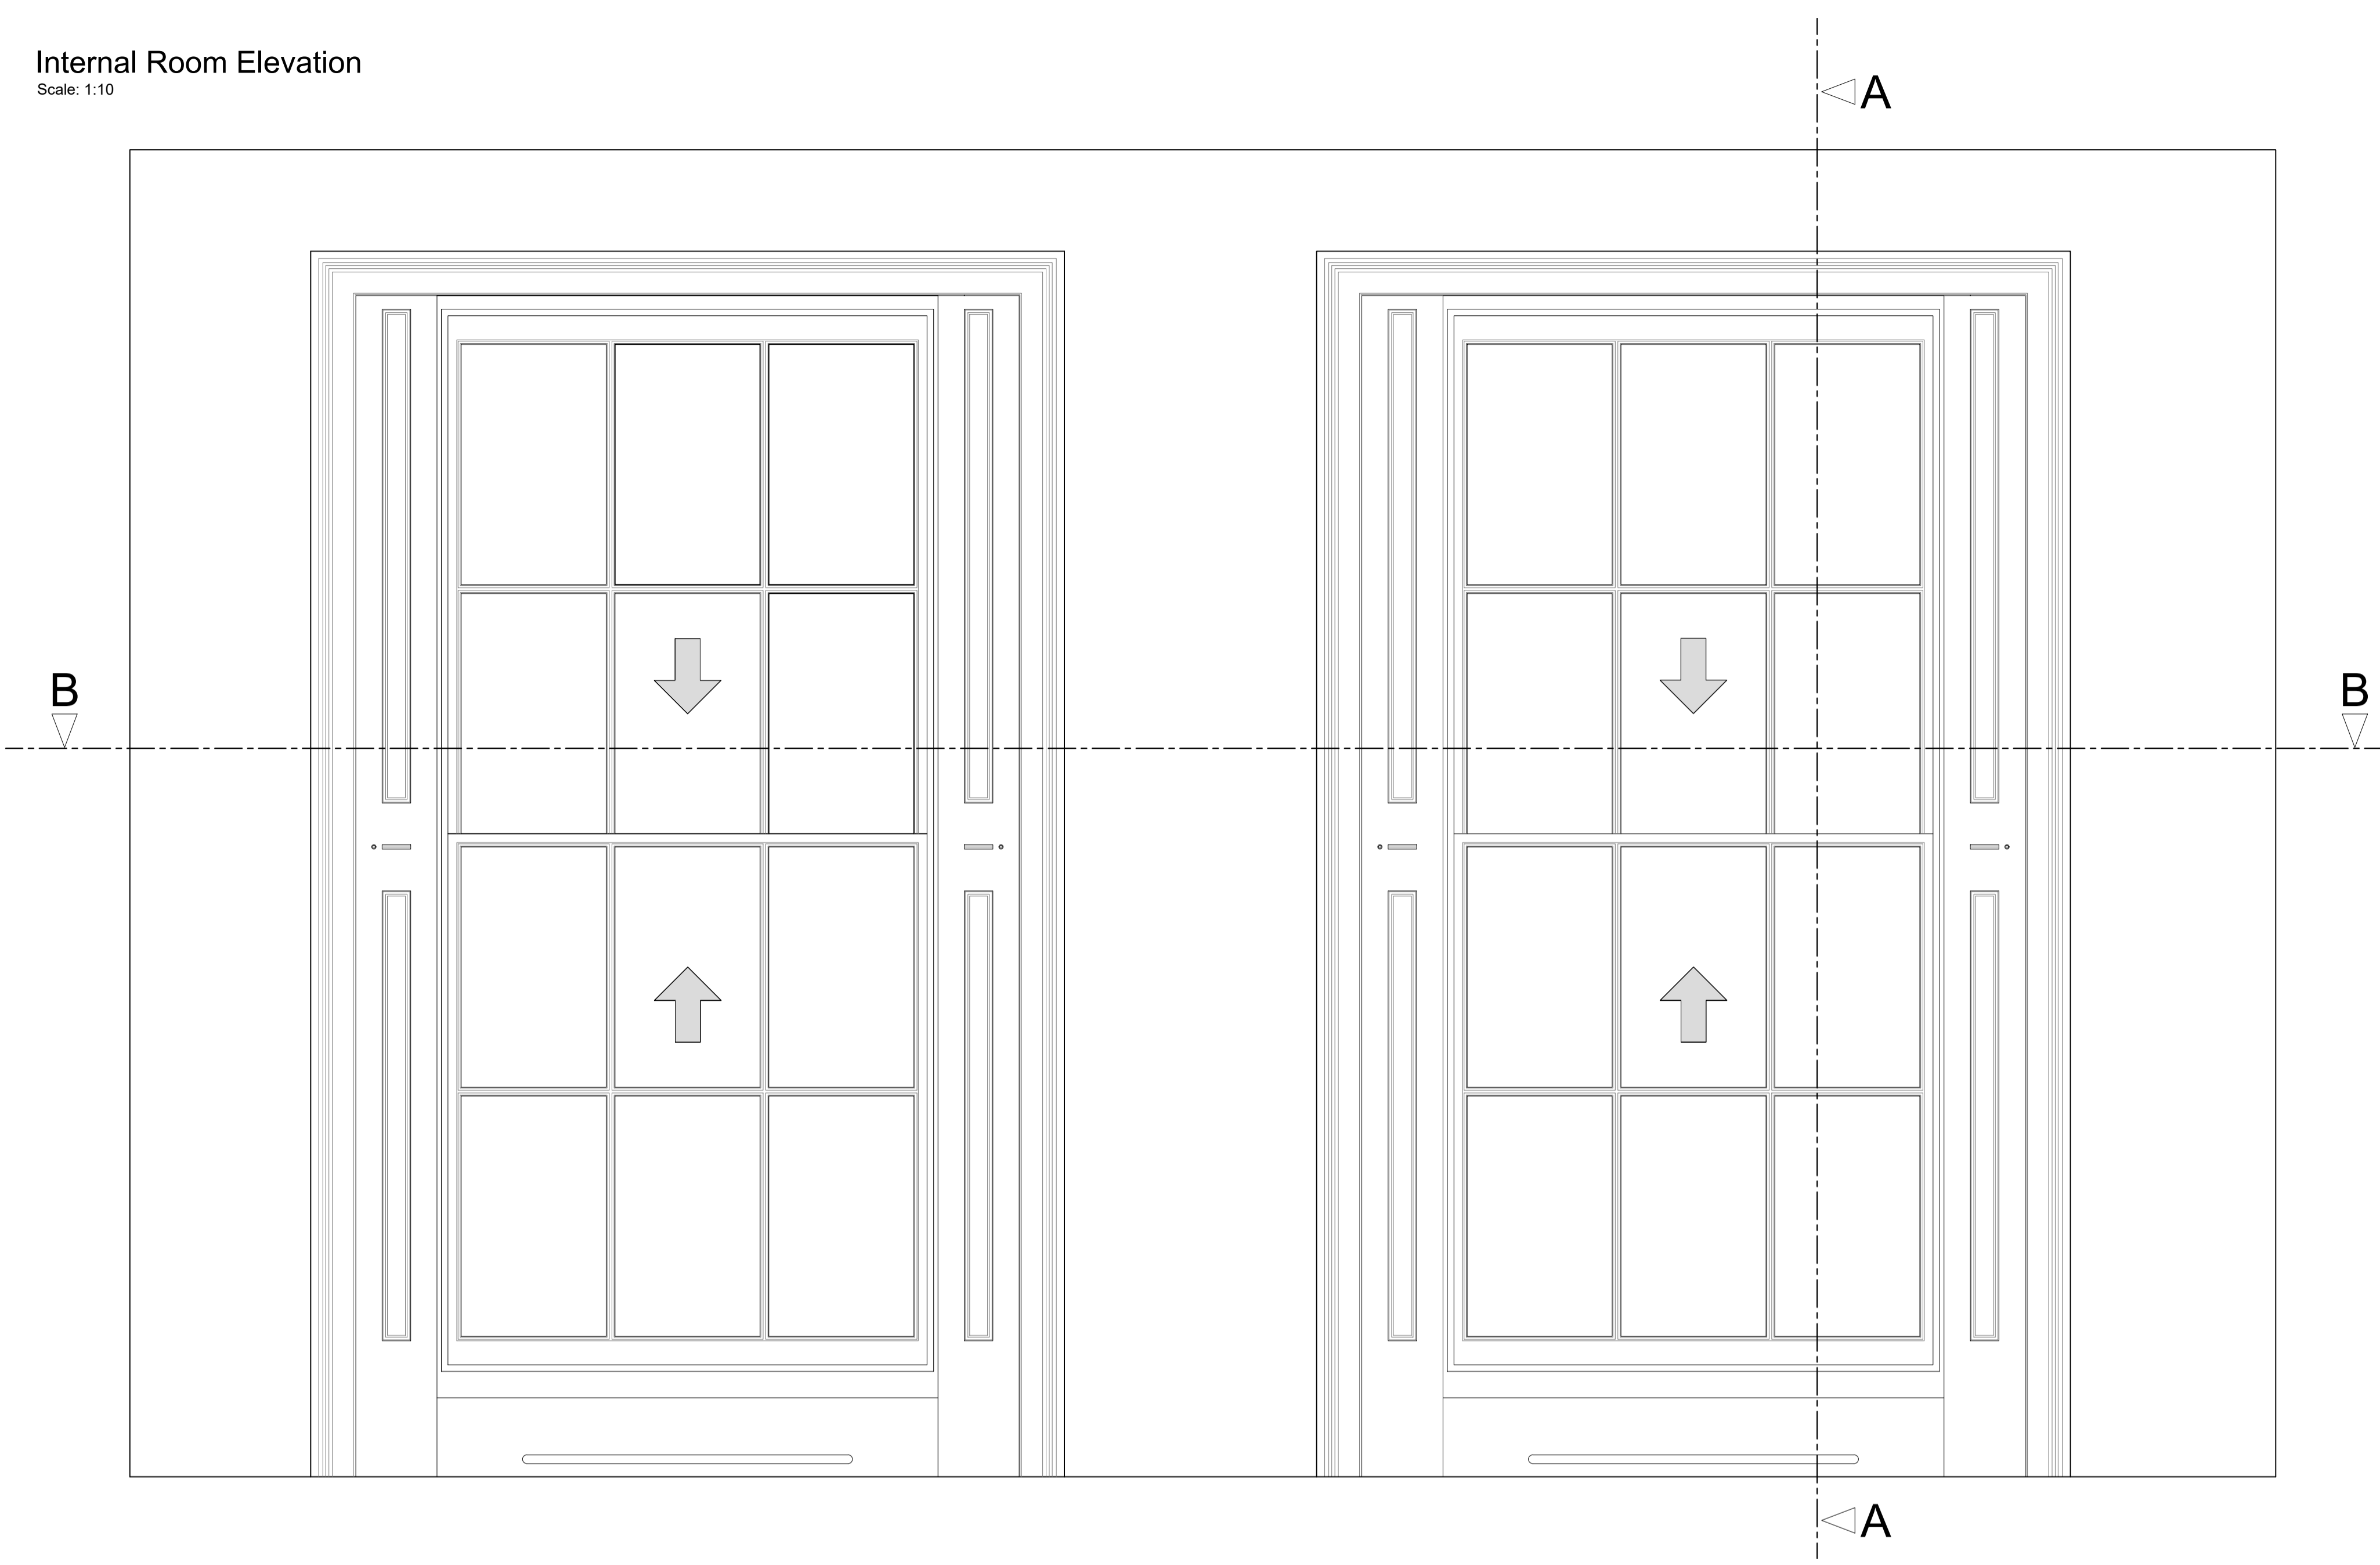

Section A-A through External Wall
Scale: 1:10

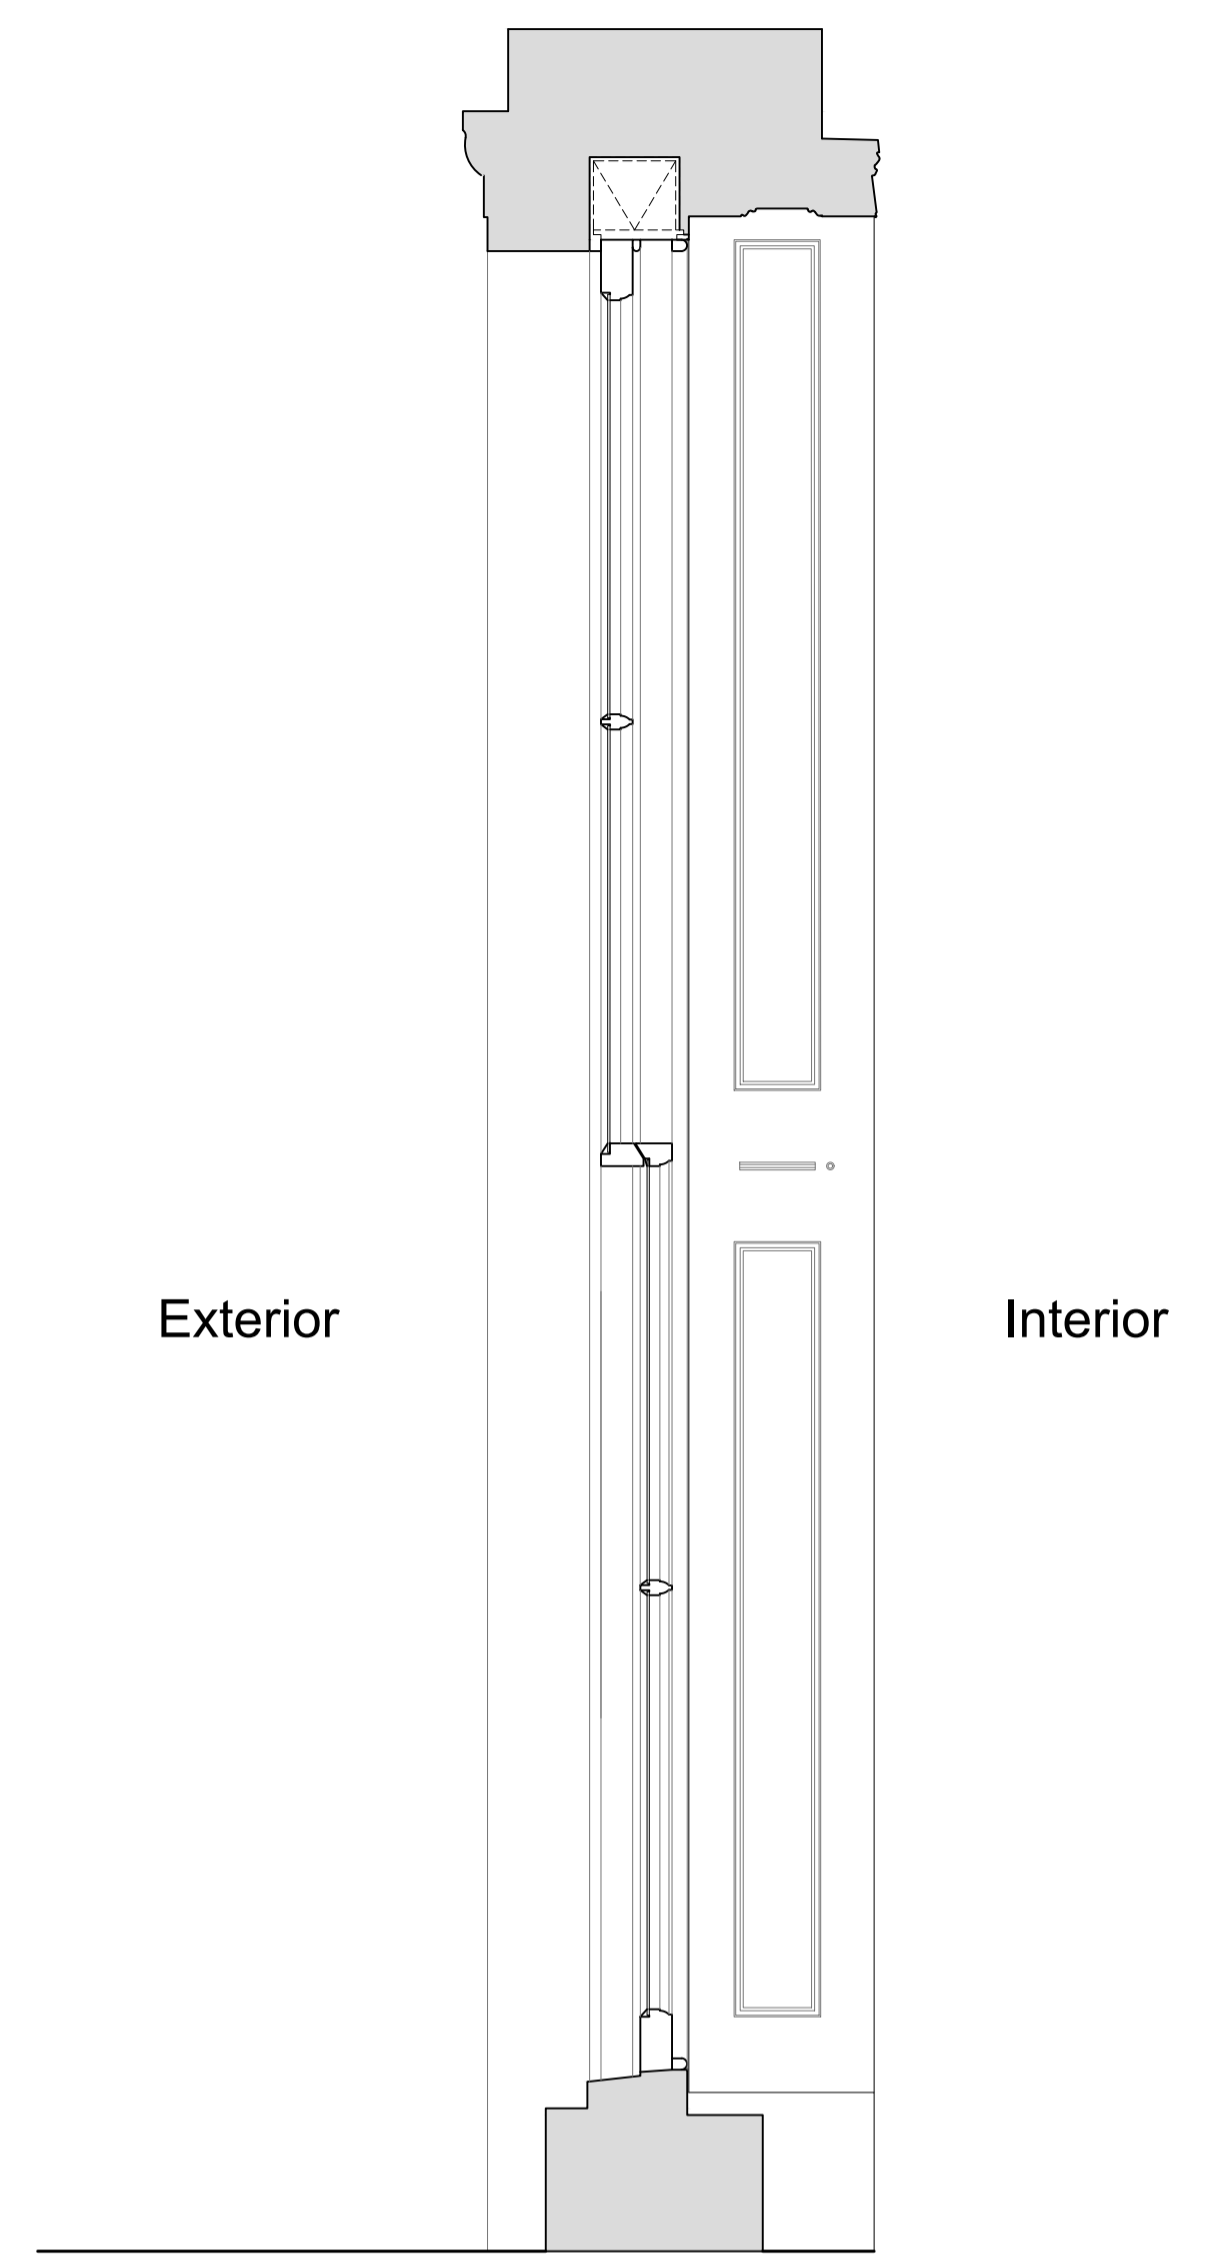

Plan Section B-B
Scale: 1:10

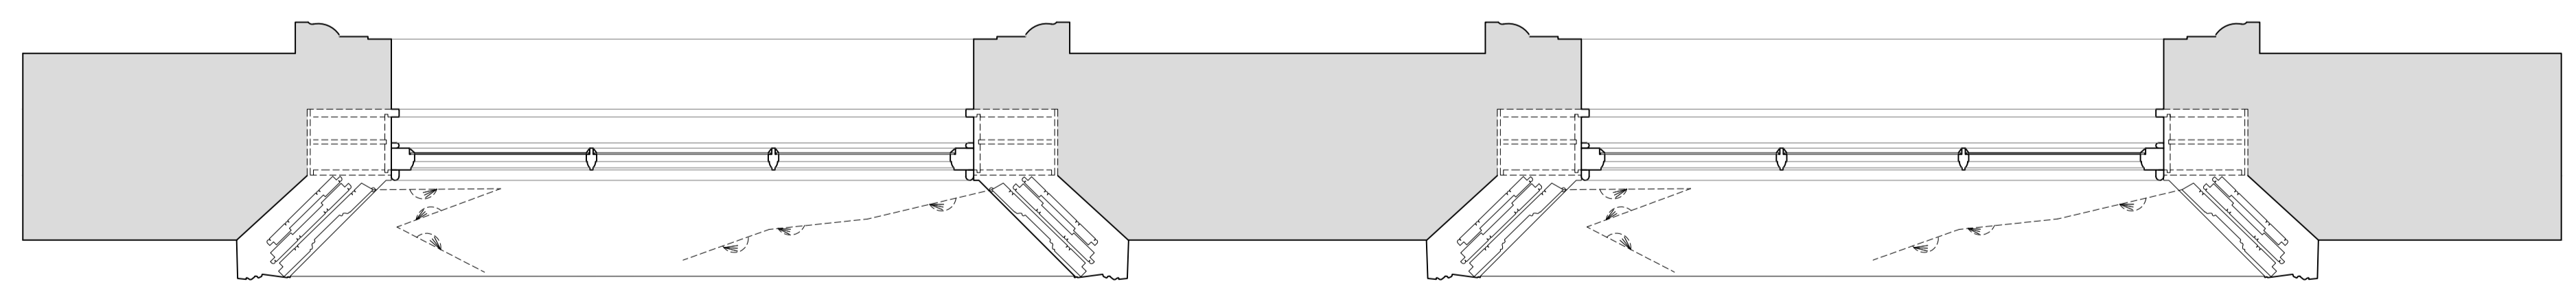

Revision	Date	Assessment
1.0	03-10-2018	Issued for listed building consent application

Do not reproduce this drawing without written permission
All dimensions are in millimetres unless stated otherwise

Drawing Not For Construction

HS2


High Speed (HS2) Limited
25th Floor
One Canada Square
Canary Wharf
London E14 5AB

COSTAIN SKANSKA


Costain Skanska Joint Venture
1st Floor
The Podium
1 Eversholt Street
London NW1 2DN

Site Address: 31 Mornington Terrace, London NW1			
Drawing Title: First Floor - Sitting Room: EXISTING Window Joinery Details - Sheet 1 of 3			
Drawn by: AP & PB	Checked by: VH	Presented by: as shown @ A1	Revision: 1.0
Date: 26-07-2018	Drawing No: WPI P066 NI - 31 MT-EX-FF-J-03		


Internal Room Elevation with Secondary Glazing Installed
Scale: 1:10

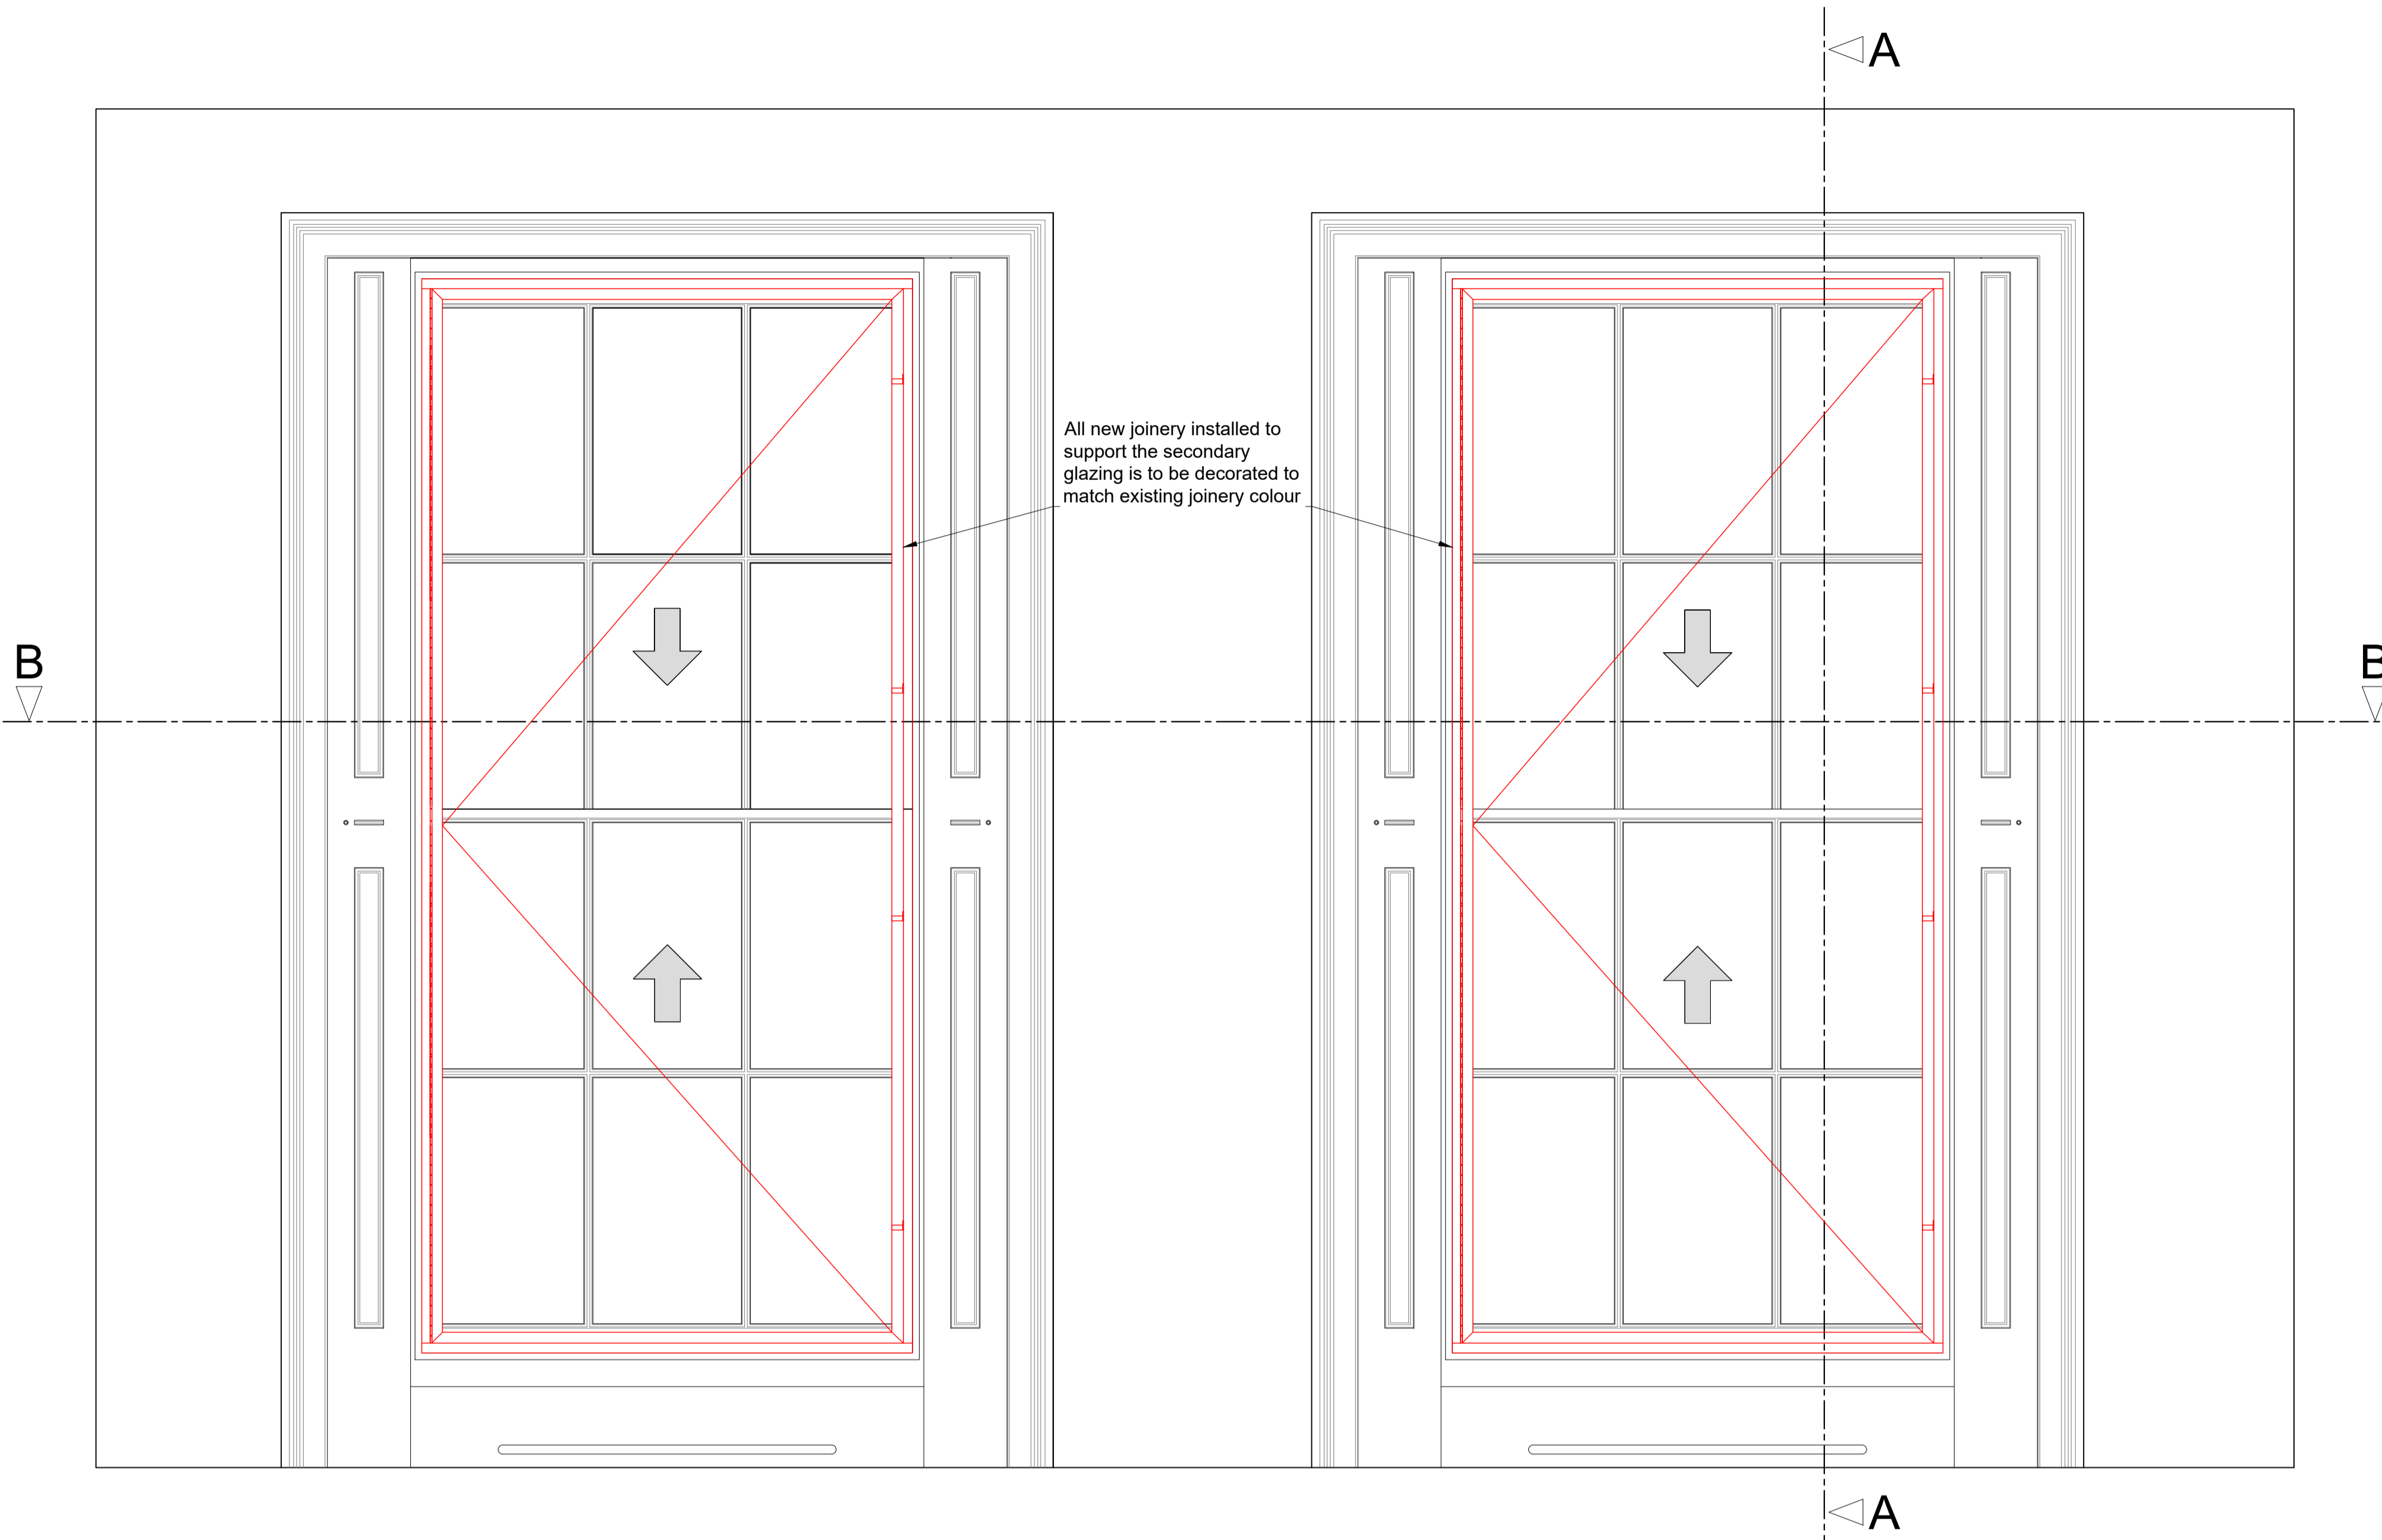

Section A-A through External Wall with Secondary Glazing Installed
Scale: 1:10

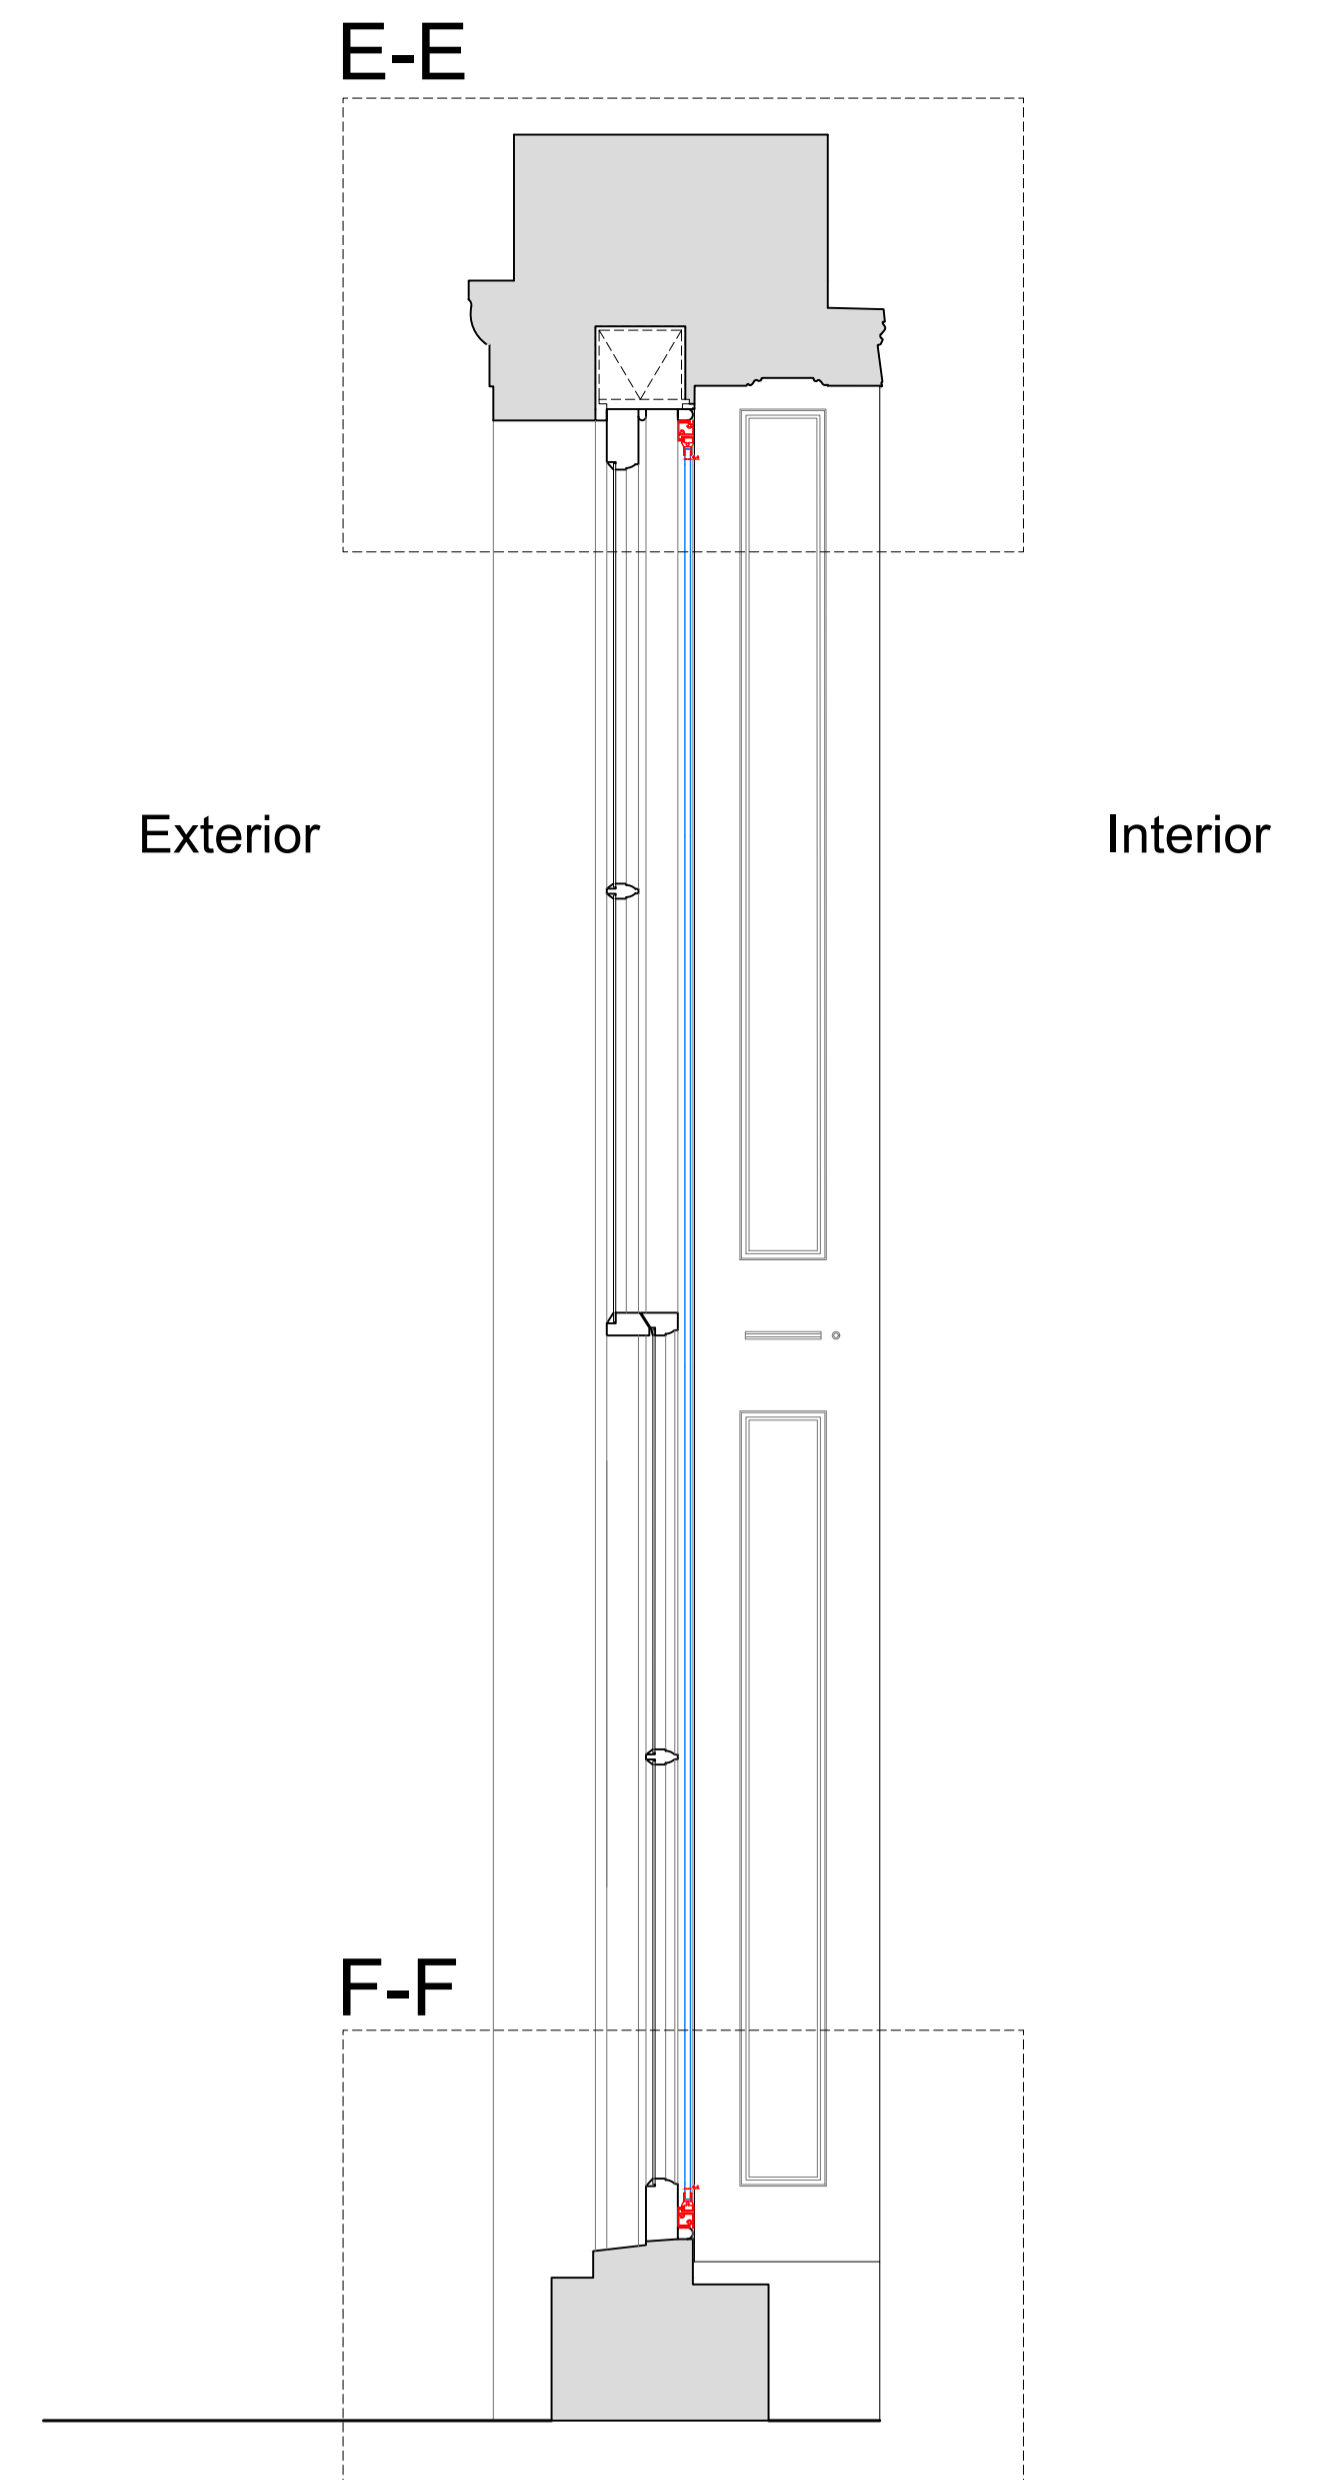

Plan Section B-B with Secondary Glazing Installed
Scale: 1:10

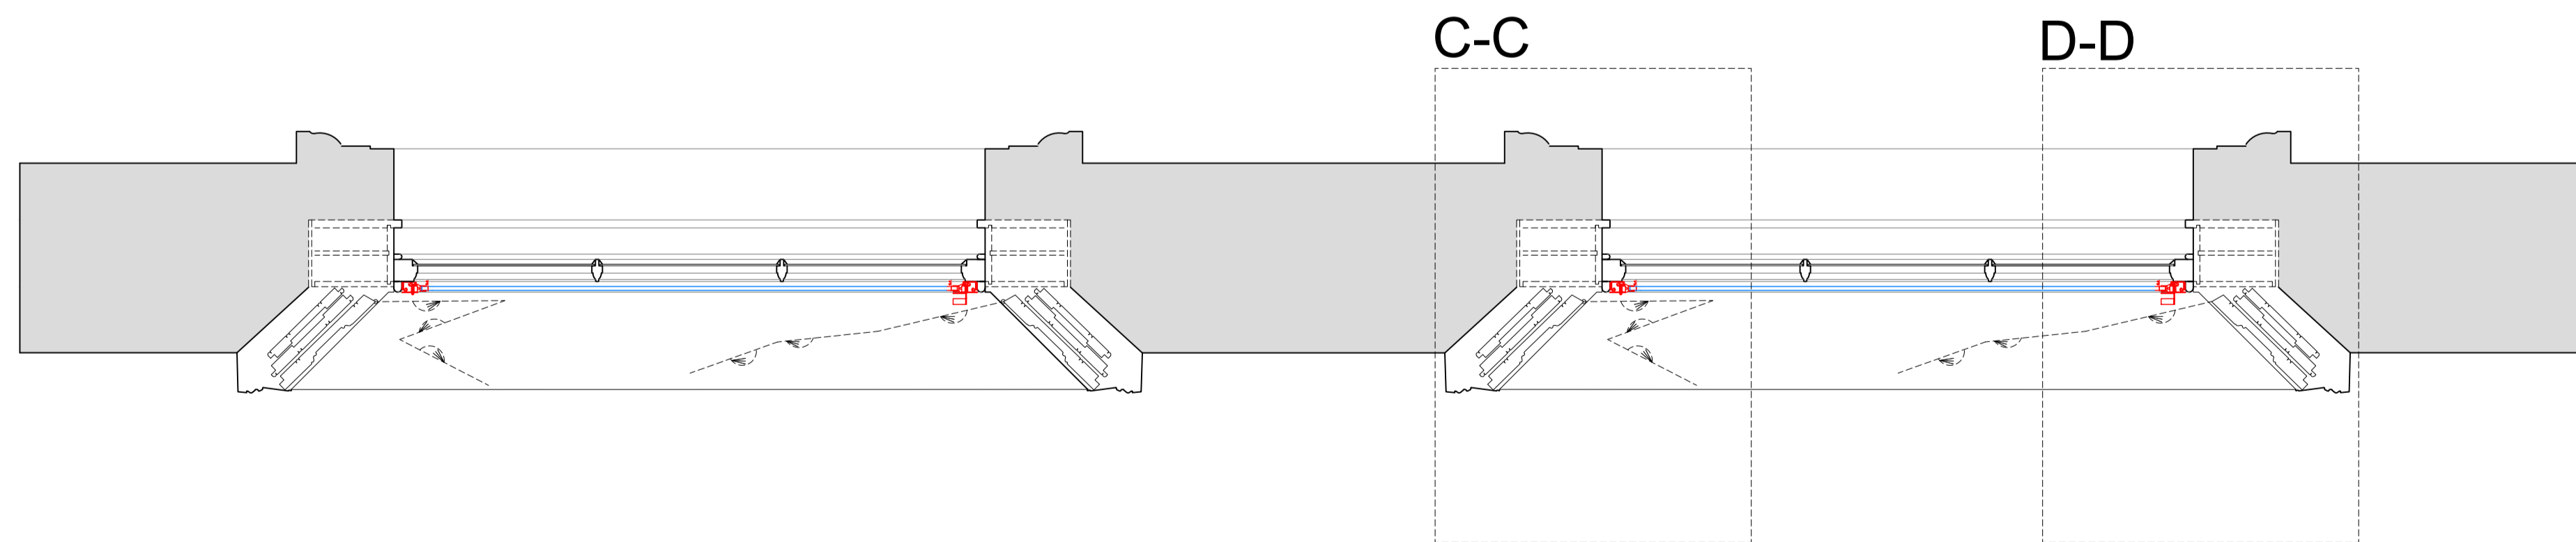

SECONDARY GLAZING SHOWN IN RED FOR VISUAL CLARITY ONLY

Revision	Date	Amendment
1.0	03-10-2018	Issued for listed building consent application

Do not reproduce this drawing without written permission
All dimensions are in millimetres unless stated otherwise

Drawing Not For Construction

HS2

High Speed (HS2) Limited
25th Floor
One Canada Square
Canary Wharf
London E14 5AB

COSTAIN SKANSKA

Costain Skanska Joint Venture
1st Floor
The Podium
1 Eversholt Street
London NW1 2DN


Site Address:
31 Mornington Terrace, London NW1

Drawing Title:
First Floor - Sitting Room: PROPOSED Secondary Glazing Details -
Sheet 2 of 3


Drawn by: AP & PB
Checked by: VH
Presentation Scale: as shown @ A1

Date: 26-07-2018
Drawing No: WPI P066 NI - 31 MT-PR-FF-J-03.1
Revision: 1.0


Section C-C
Scale: 1:5 on A1

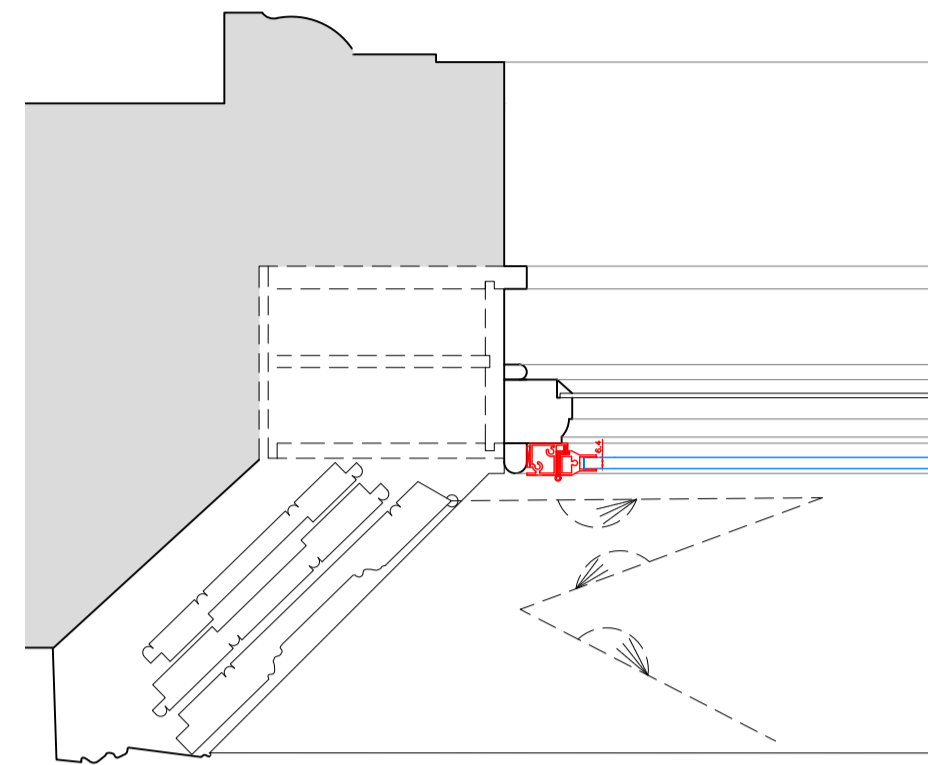


Section E-E
Scale: 1:5 on A1

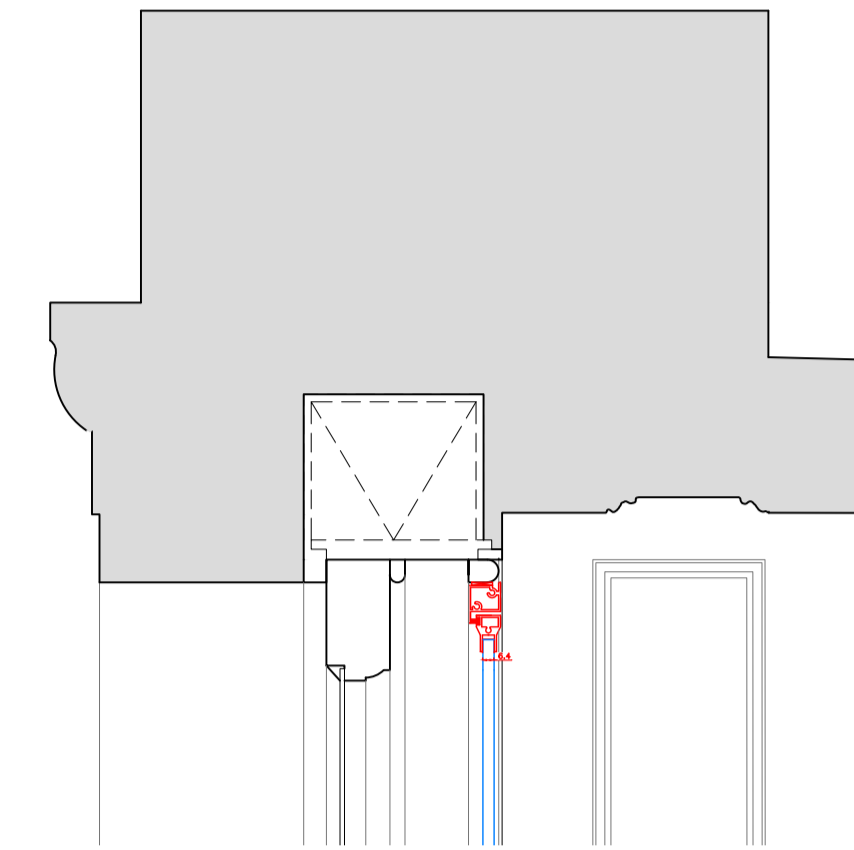

Section D-D
Scale: 1:5 on A1

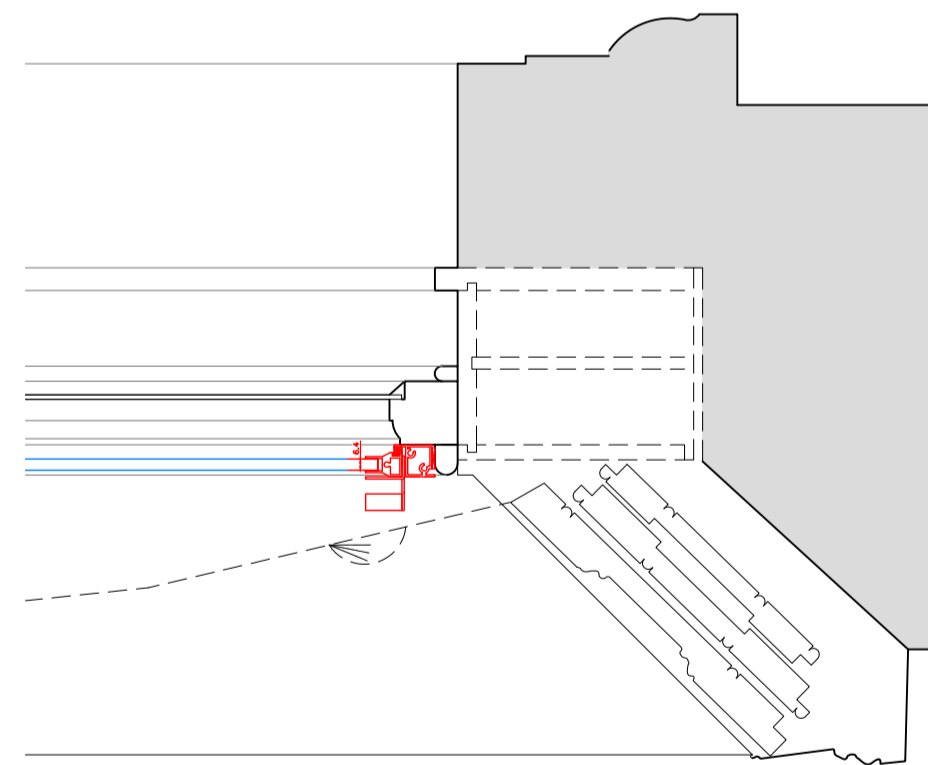

Section F-F
Scale: 1:5 on A1

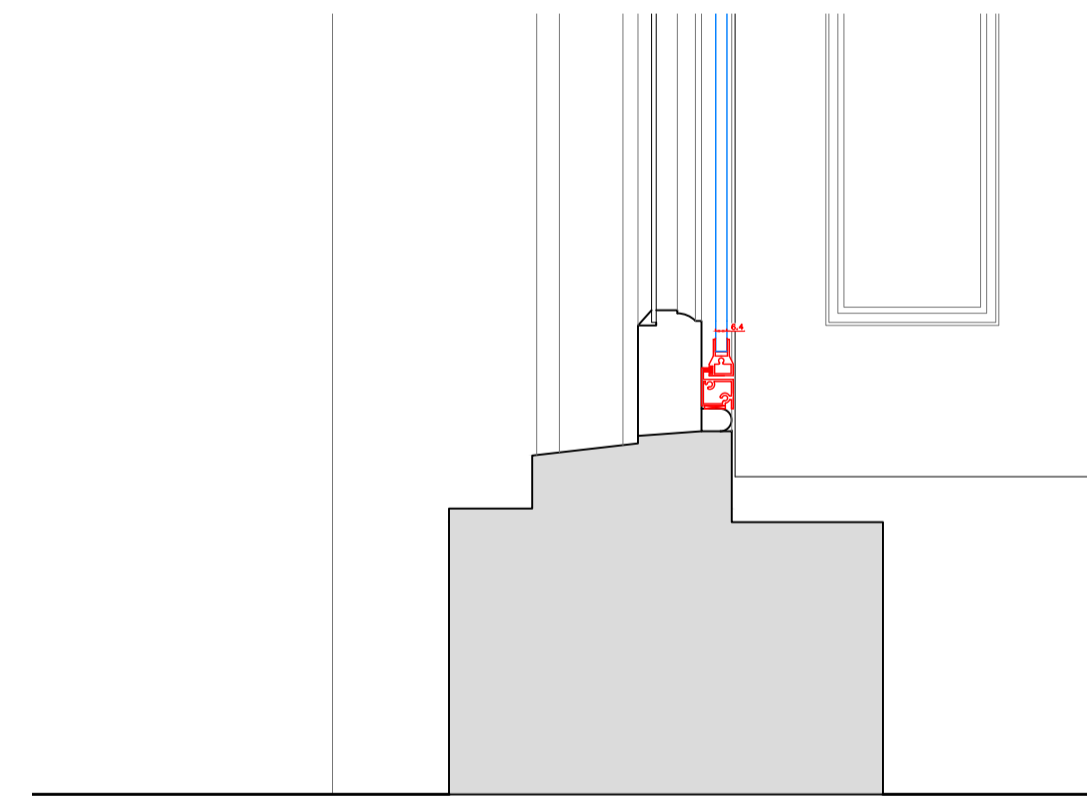

SECONDARY GLAZING SHOWN IN RED FOR VISUAL CLARITY ONLY

Revision	Date	Assessment
1.0	03-10-2018	Issued for listed building consent application

Do not reproduce this drawing without written permission
All dimensions are in millimetres unless stated otherwise

Drawing Not For Construction

HS2

High Speed (HS2) Limited
25th Floor
One Canada Square
Canary Wharf
London E14 5AB


COSTAIN SKANSKA

Costain Skanska Joint Venture
1st Floor
The Podium
1 Eversholt Street
London NW1 2DN

Site Address: 31 Mornington Terrace, London NW1			
Drawing Title: First Floor - Sitting Room: PROPOSED Secondary Glazing Details - Sheet 3 of 3			
Drawn by: AP & PB	Checked by: PB	Presented by: VH	Revision Scale: 1:5 @ A1
Date: 26-07-2018	Drawing No: WPI P066 NI - 31 MT-PR-FF-J-03.2	Revision: 1.0	


Internal Room Elevation

Scale: 1:10

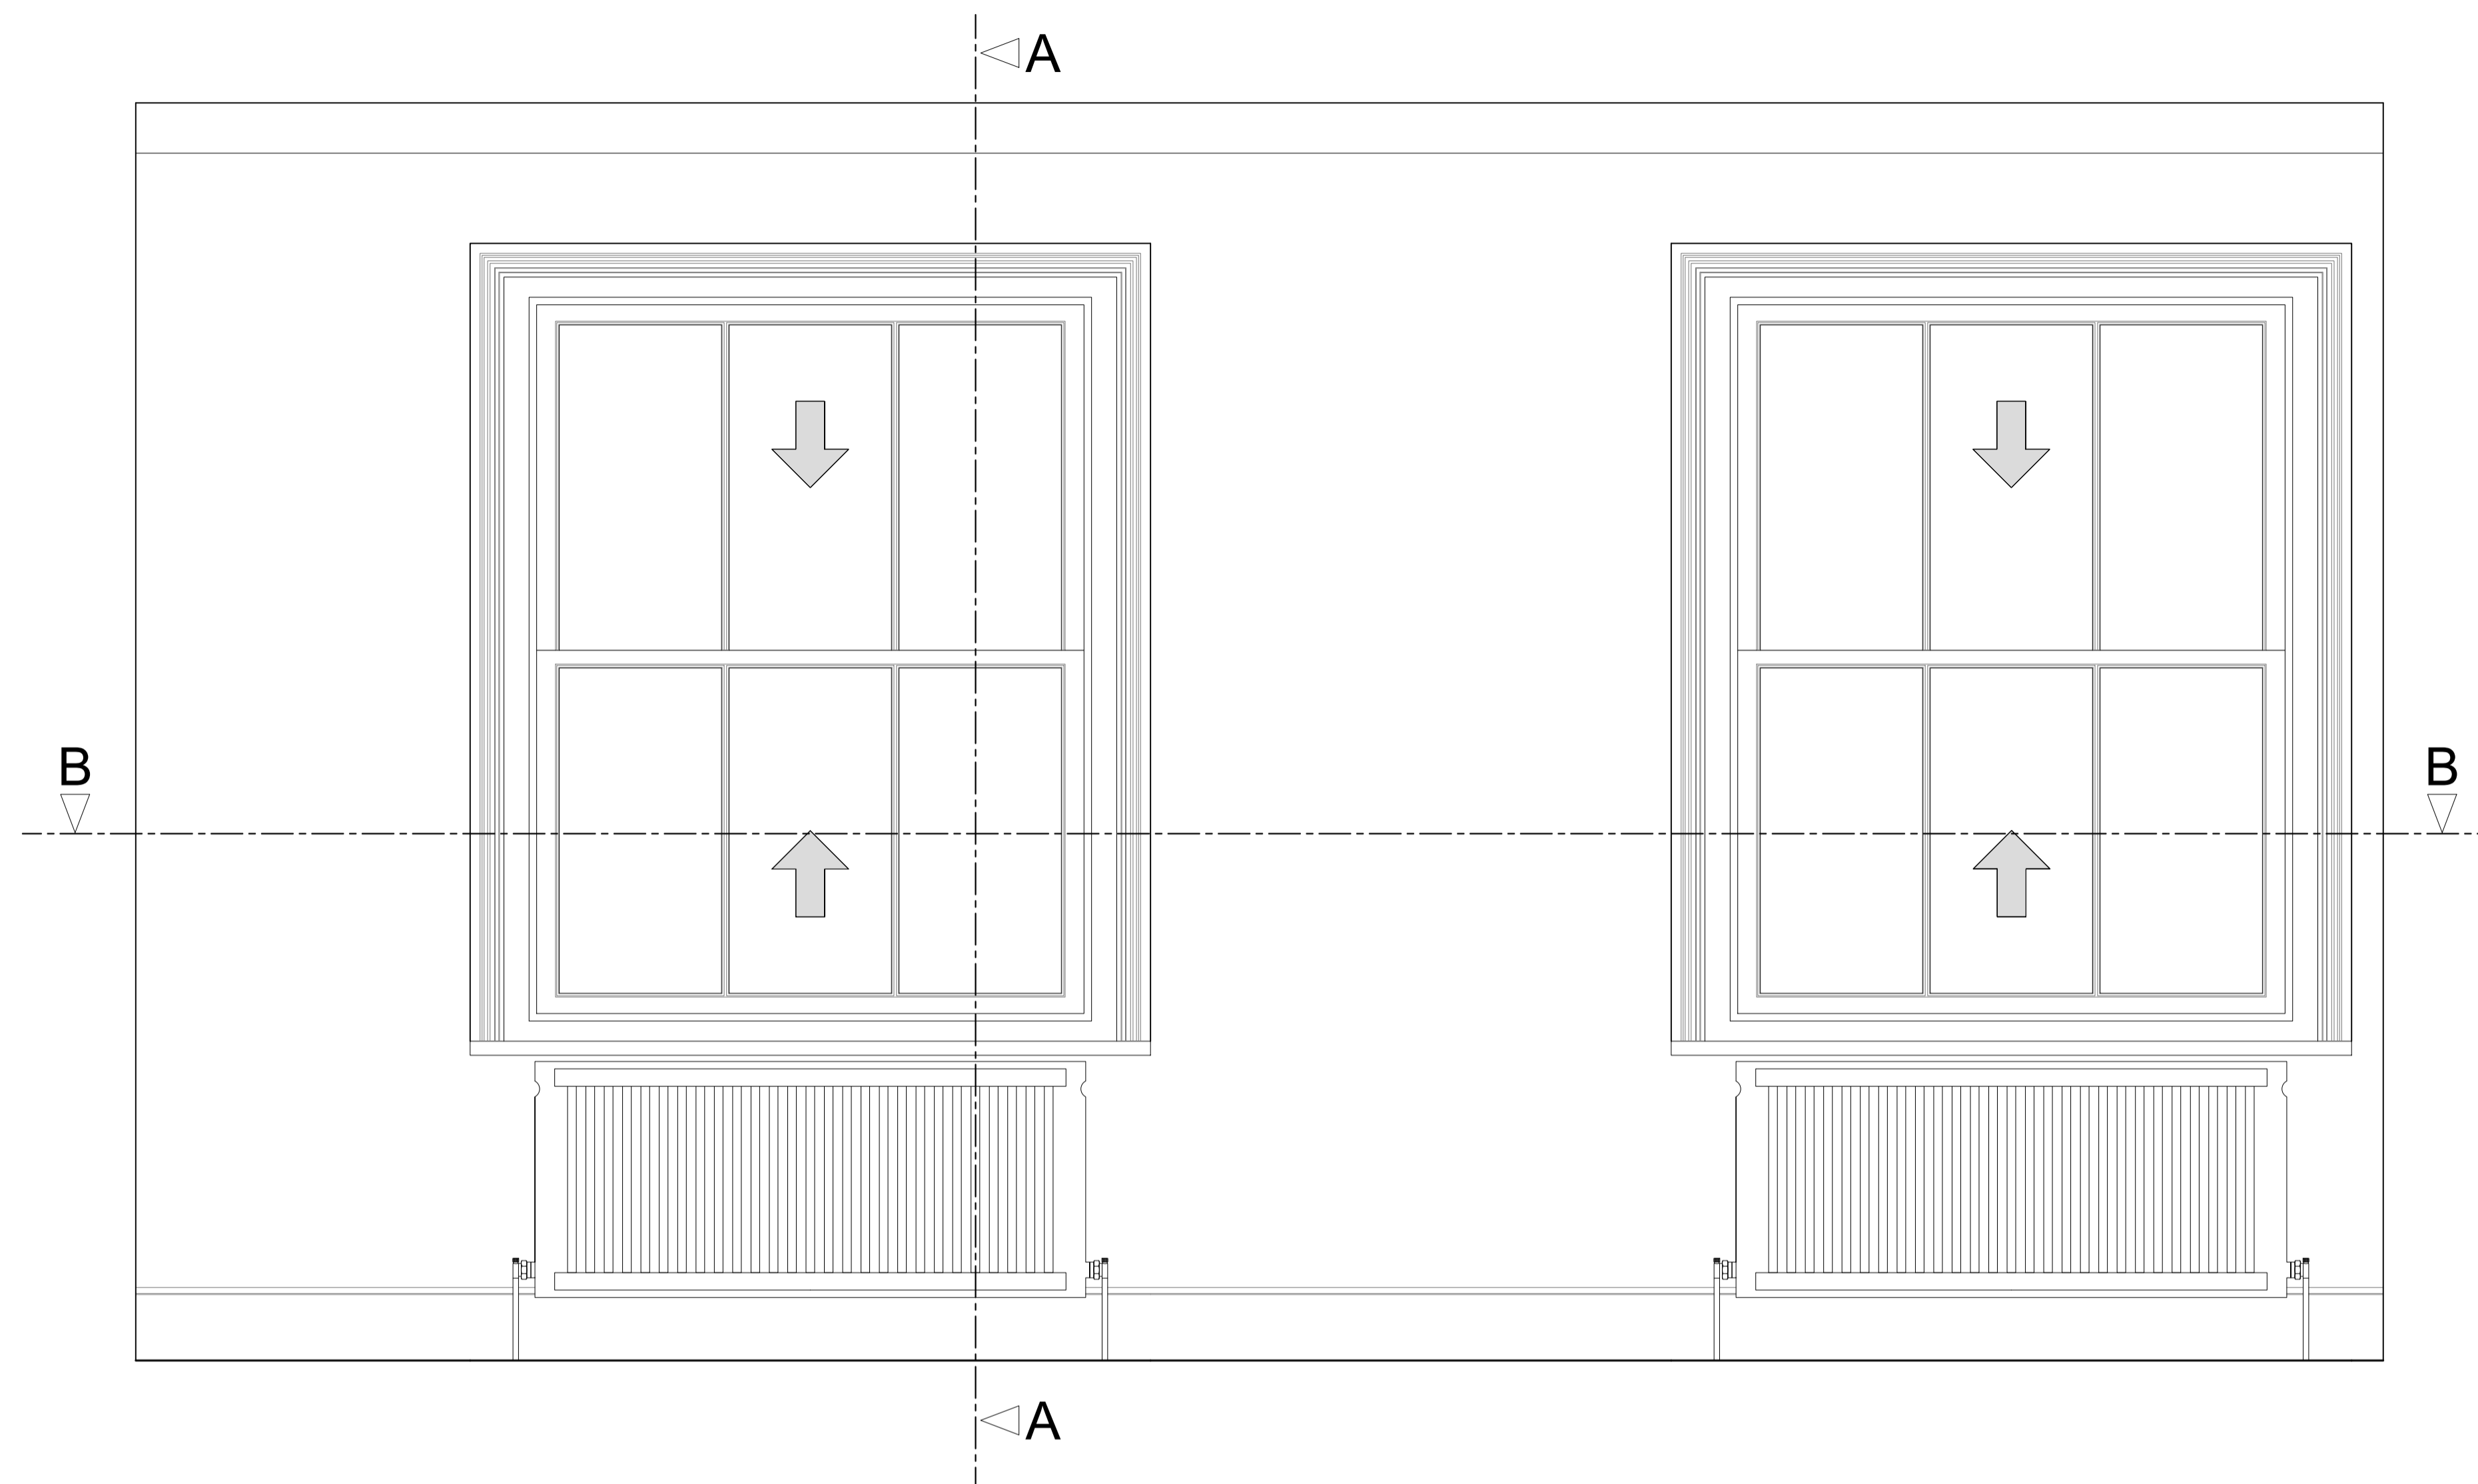


Section A-A through External Wall

Scale: 1:10

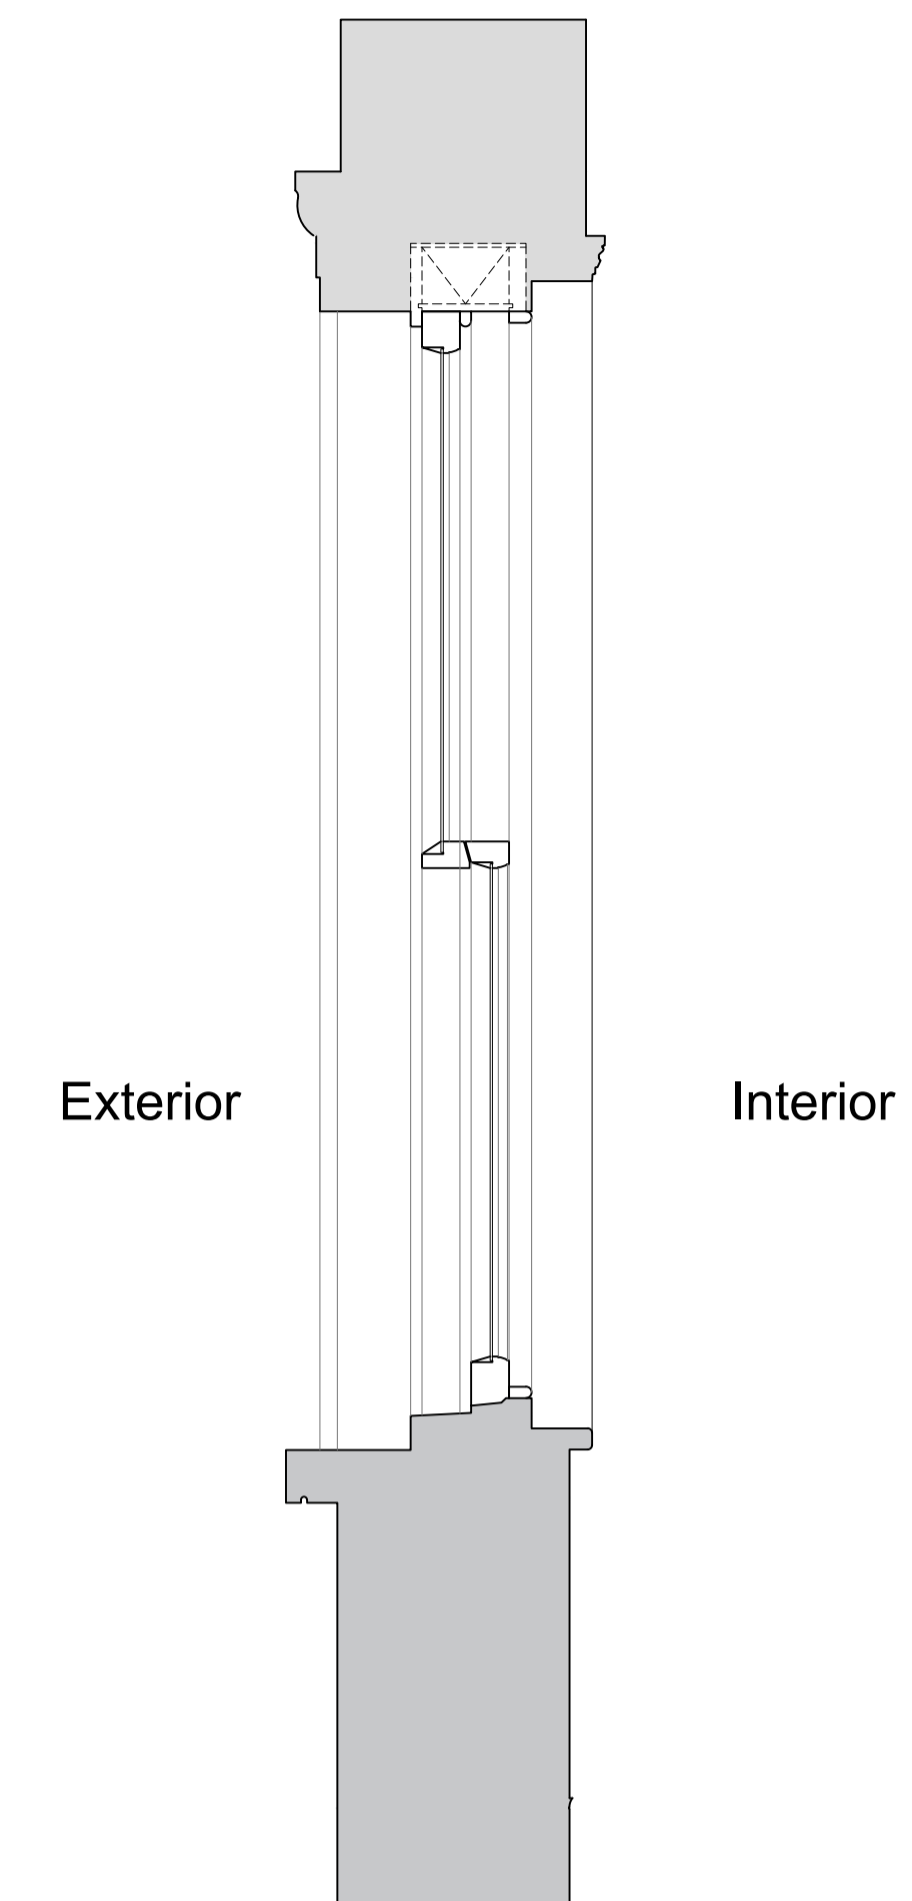

Plan Section B-B

Scale: 1:10

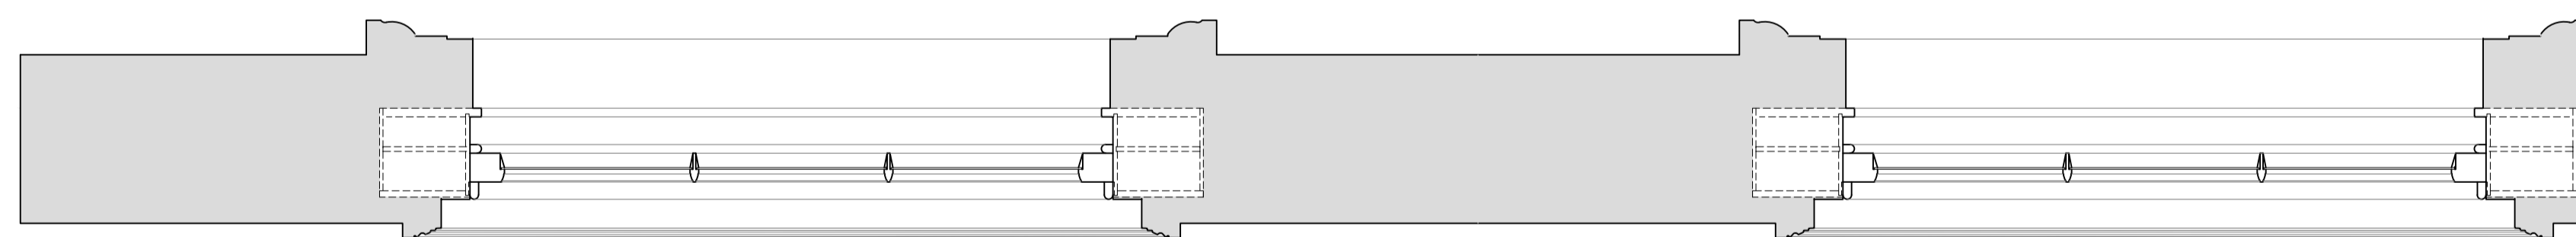

Revision	Date	Assessment
1.0	03-10-2018	Issued for listed building consent application

Do not reproduce this drawing without written permission
All dimensions are in millimetres unless stated otherwise

HS2

High Speed (HS2) Limited
25th Floor
One Canada Square
Canary Wharf
London E14 5AB

COSTAIN SKANSKA


Costain Skanska Joint Venture
1st Floor
The Podium
1 Eversholt Street
London NW1 2DN

Site Address:			
31 Mornington Terrace, London NW1			
Drawing Title:			
Second Floor - Bedroom: EXISTING Window Joinery Details - Sheet 1 of 3			
Submitted by:	Drawn by:	Checked by:	Presentation Scale:
AP & PB	PB	VH	as shown @ A1
Date:	Drawing No:	Revision:	
26-07-2018	WPI P066 NI - 31 MT-EX-SF-J-04	1.0	

Drawing Not For Construction


Internal Room Elevation with Secondary Glazing Installed

Scale: 1:10

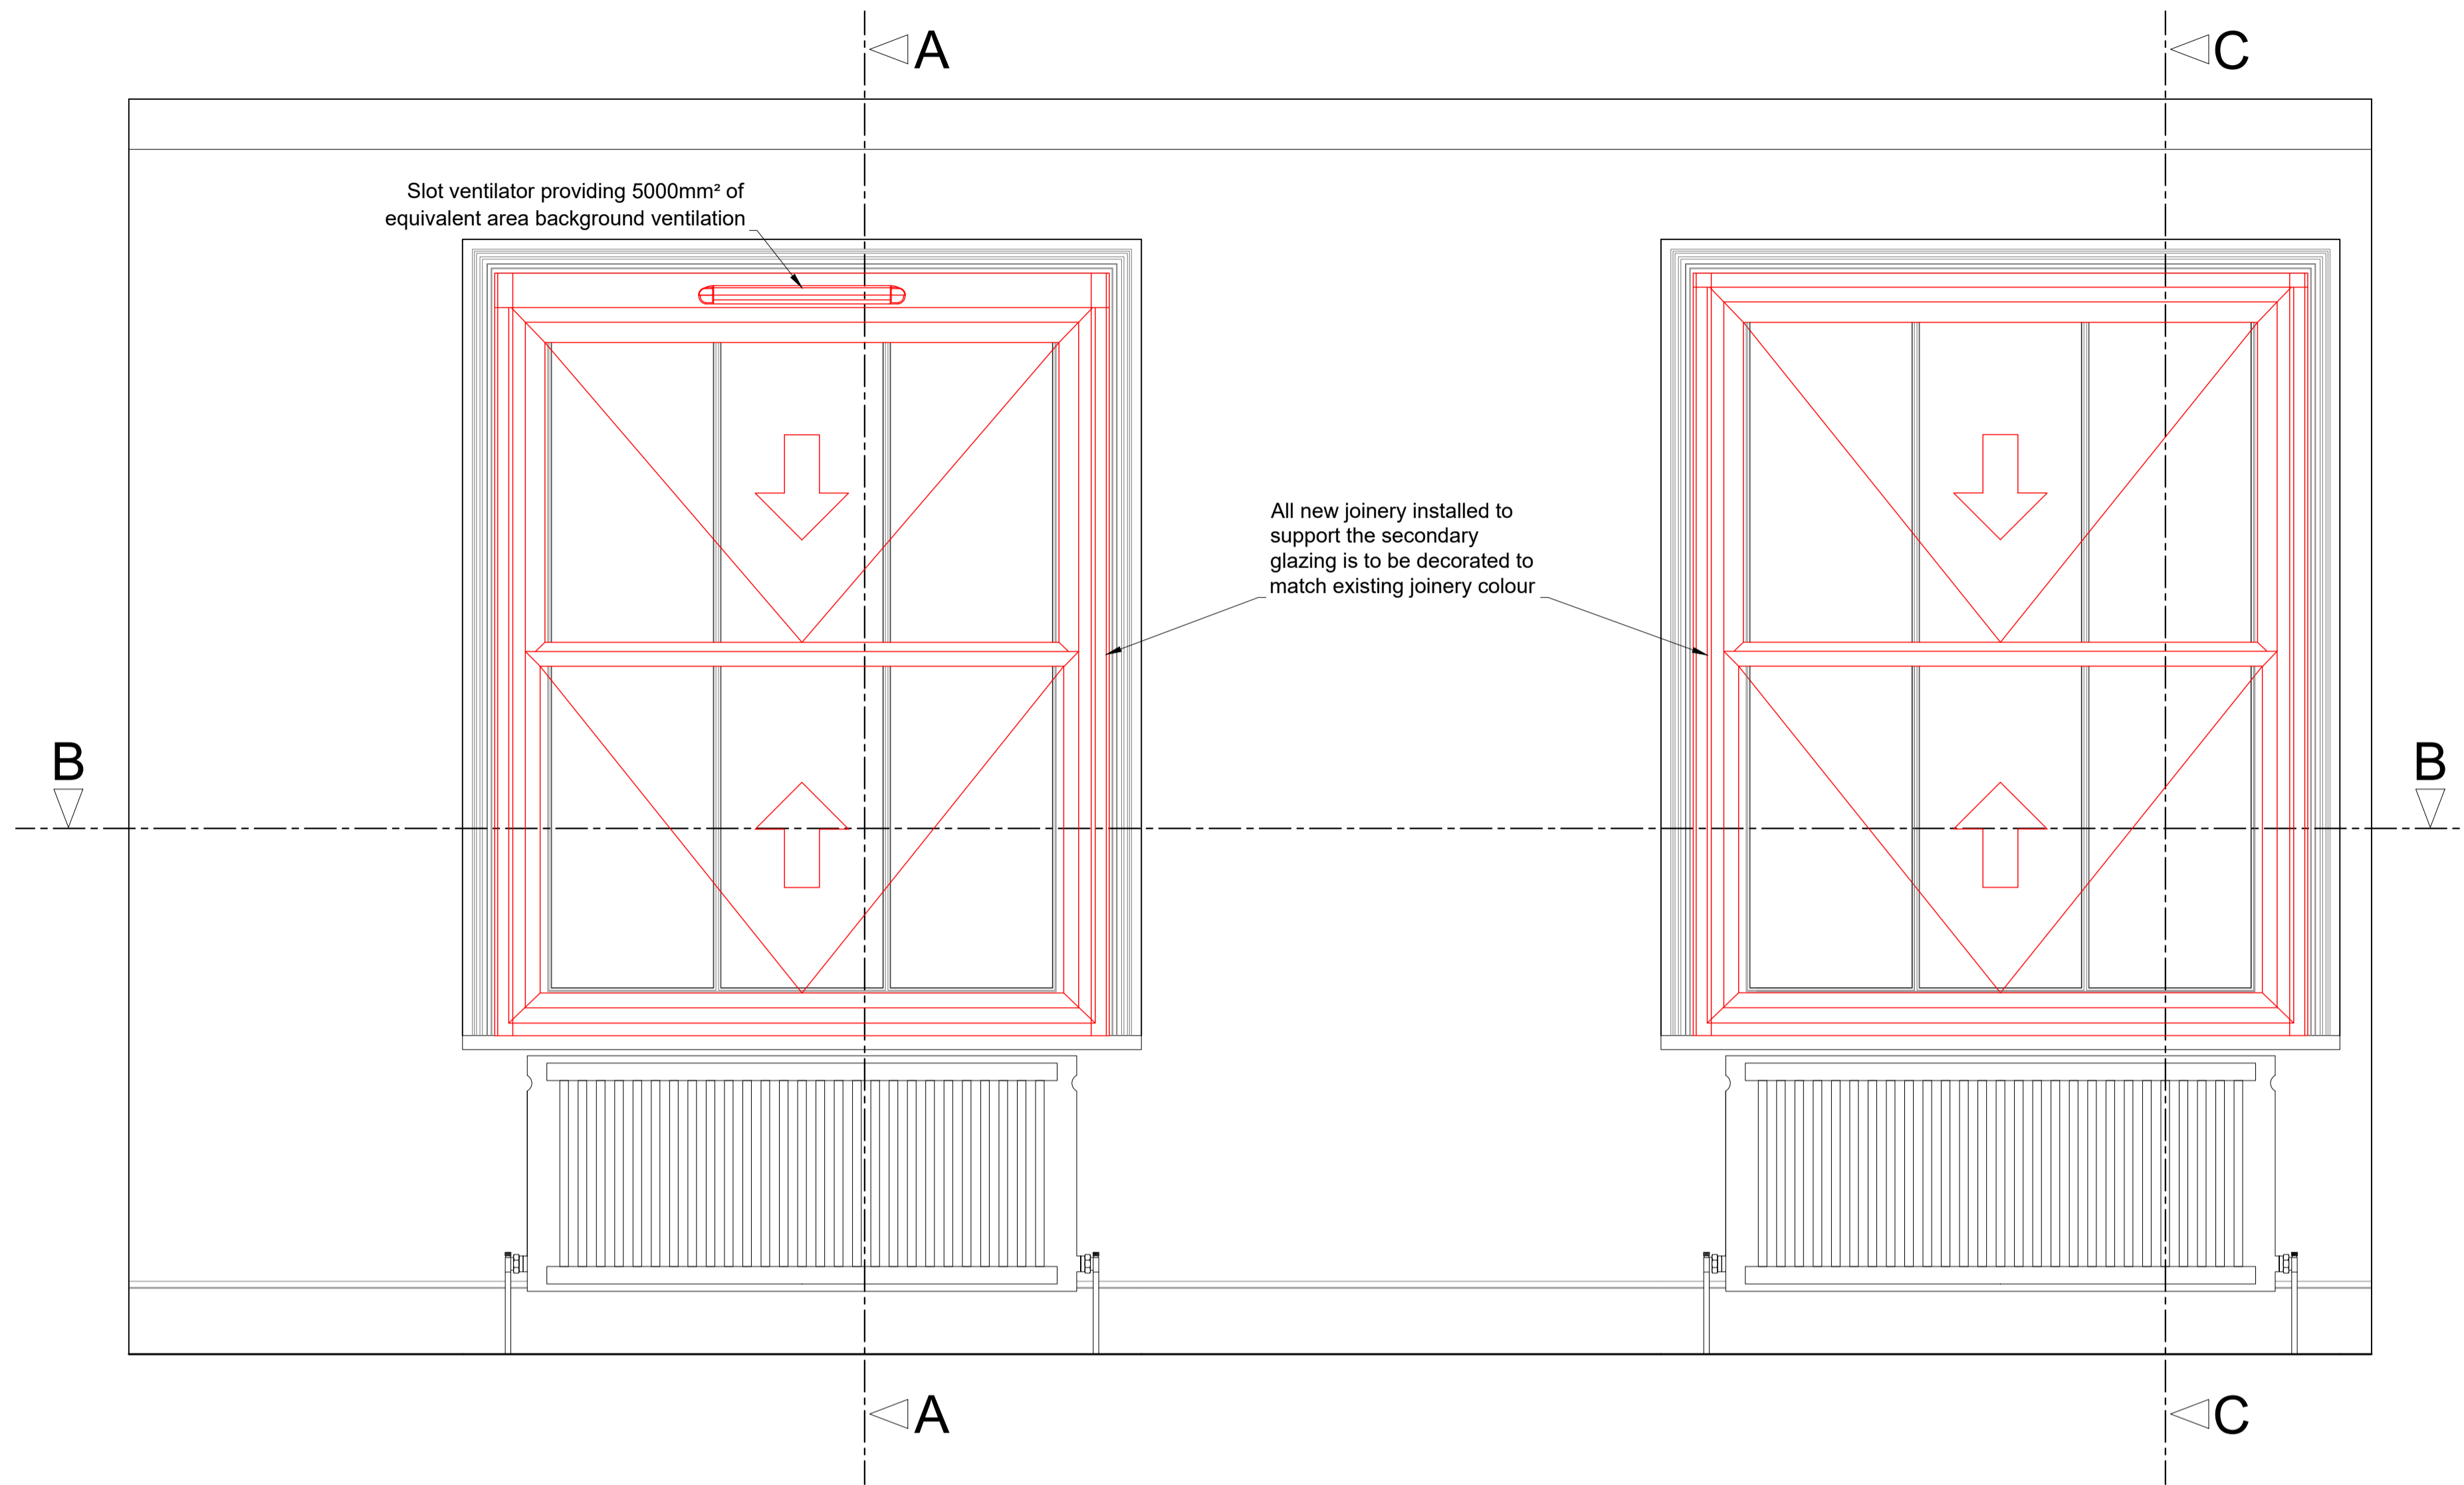


Section A-A through External Wall with Secondary Glazing Installed

Scale: 1:10

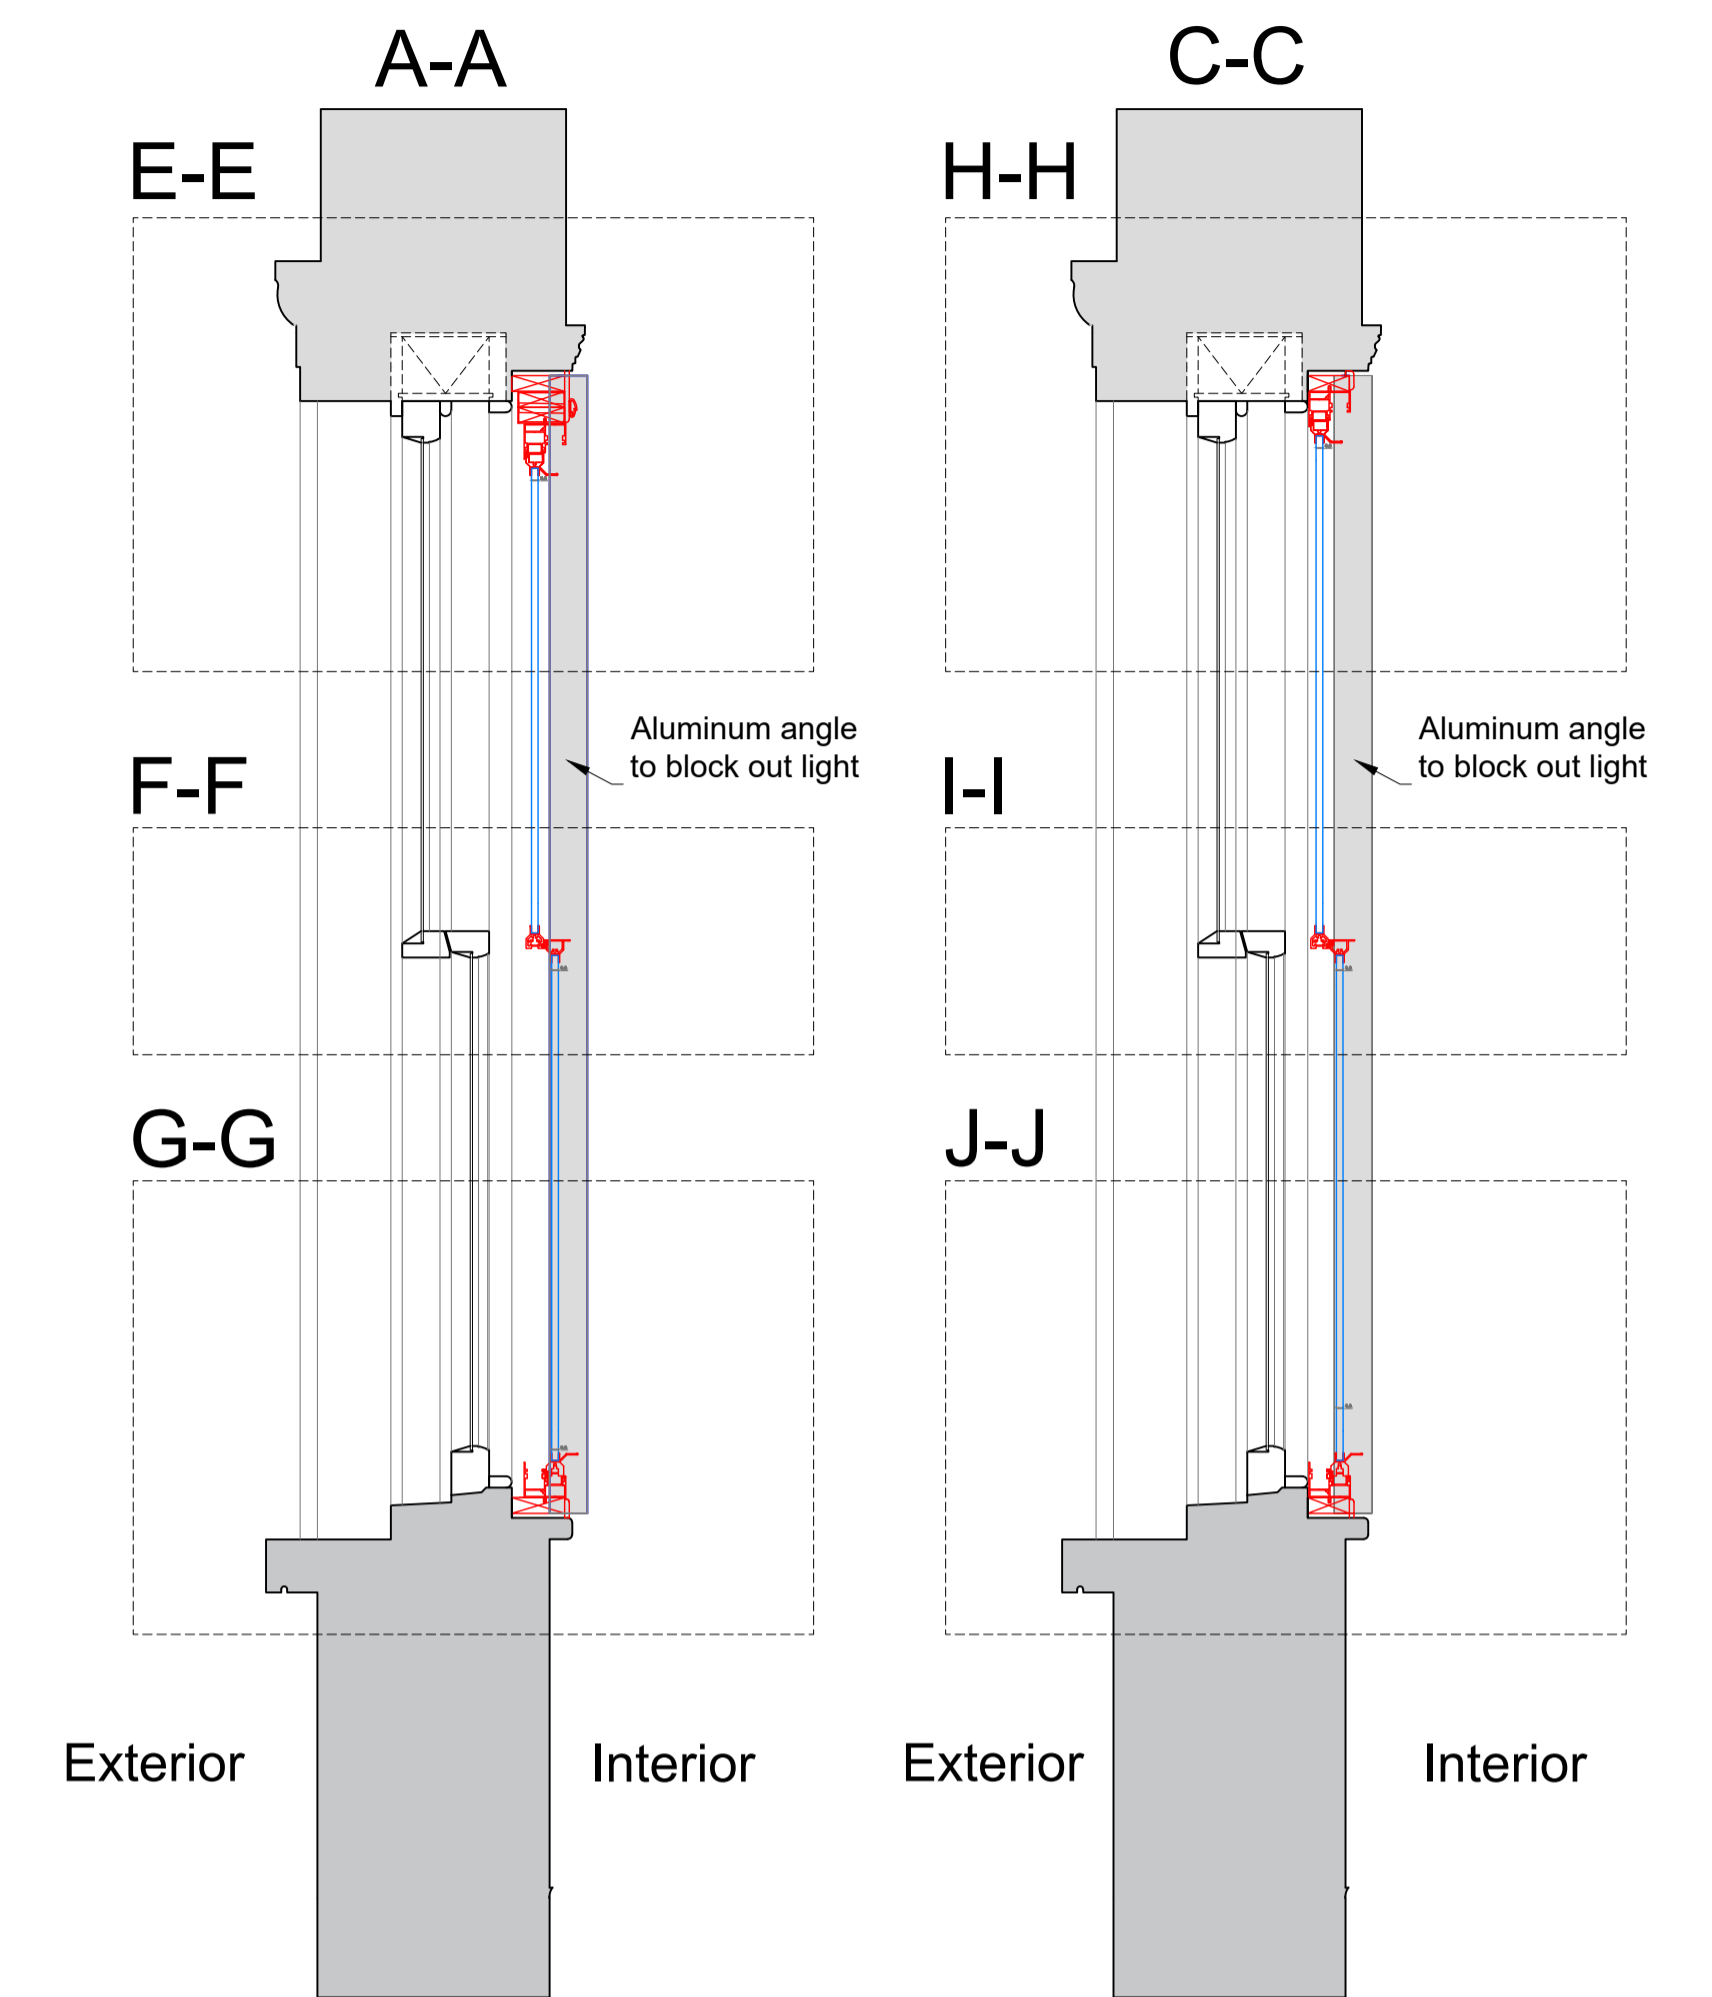

Plan Section B-B with Secondary Glazing Installed

Scale: 1:10

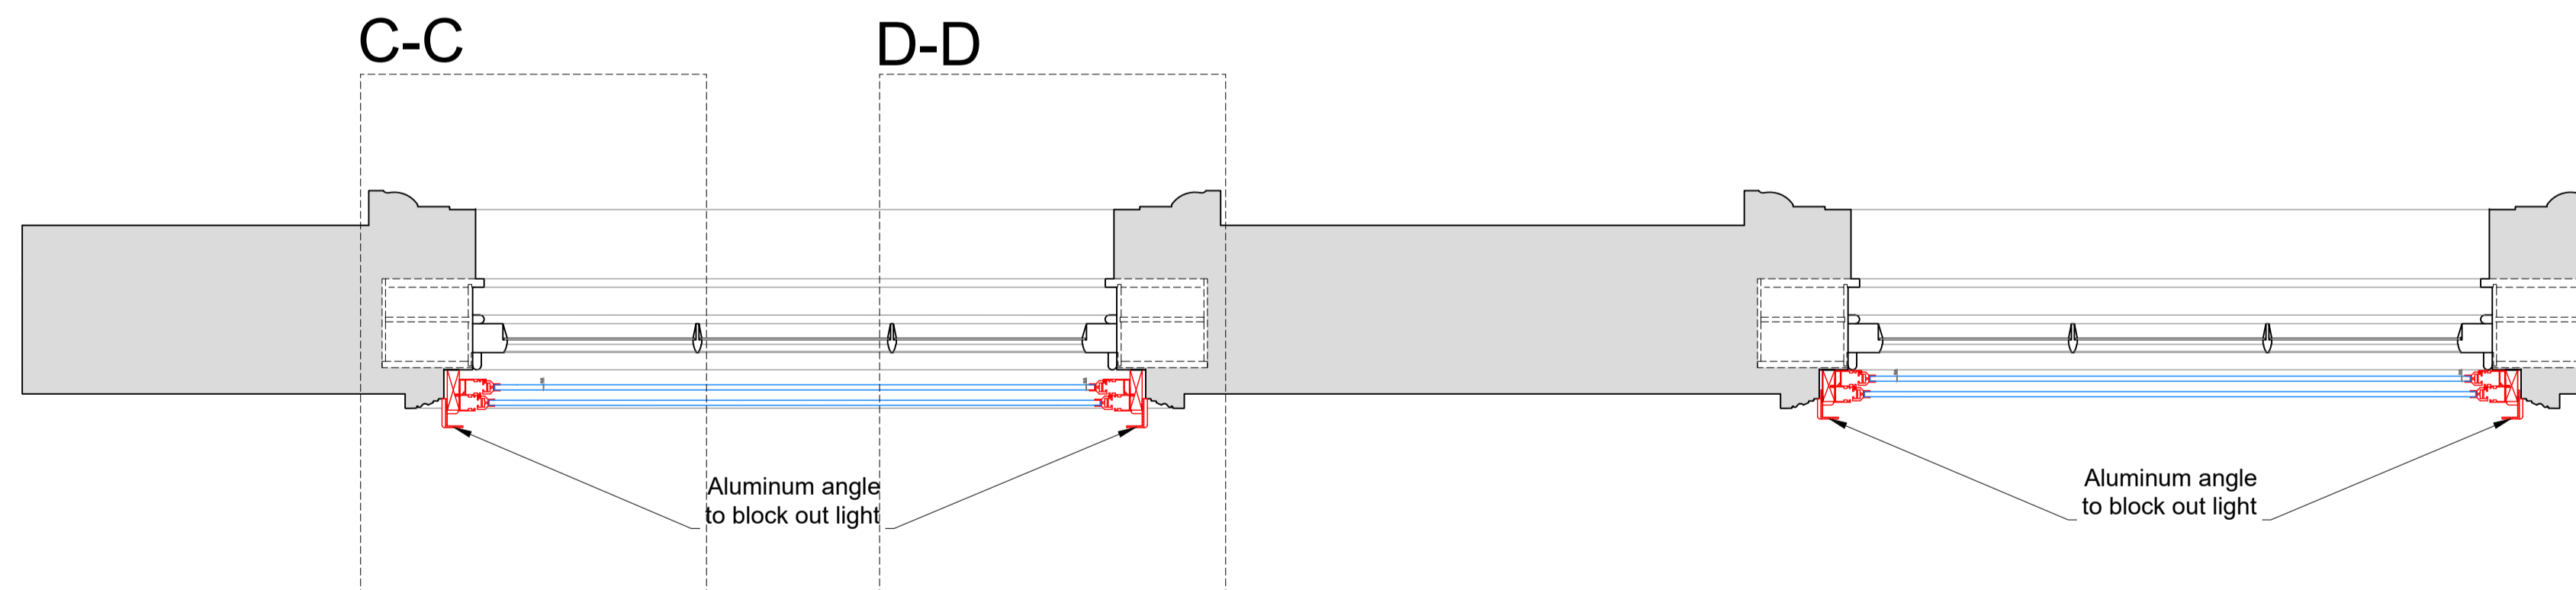

SECONDARY GLAZING SHOWN IN RED FOR VISUAL CLARITY ONLY

Revision	Date	Amendment
1.0	03-10-2018	Issued for listed building consent application

Do not reproduce this drawing without written permission
All dimensions are in millimetres unless stated otherwise

Drawing Not For Construction

HS2

High Speed (HS2) Limited
25th Floor
One Canada Square
Canary Wharf
London E14 5AB

COSTAIN SKANSKA

Costain Skanska Joint Venture
1st Floor
The Podium
1 Eversholt Street
London NW1 2DN


Site Address:
31 Mornington Terrace, London NW1

Drawing Title:
Second Floor - Bedroom: PROPOSED Secondary Glazing Details - Sheet 2 of 3


Drawn by: AP & PB
Checked by: PB
Presentation Scale: as shown @ A1

Date: 26-07-2018
Drawing No: WPI P066 NI - 31 MT-PR-SF-J-04.1
Revision: 1.0


Section C-C
Scale: 1:5 on A1

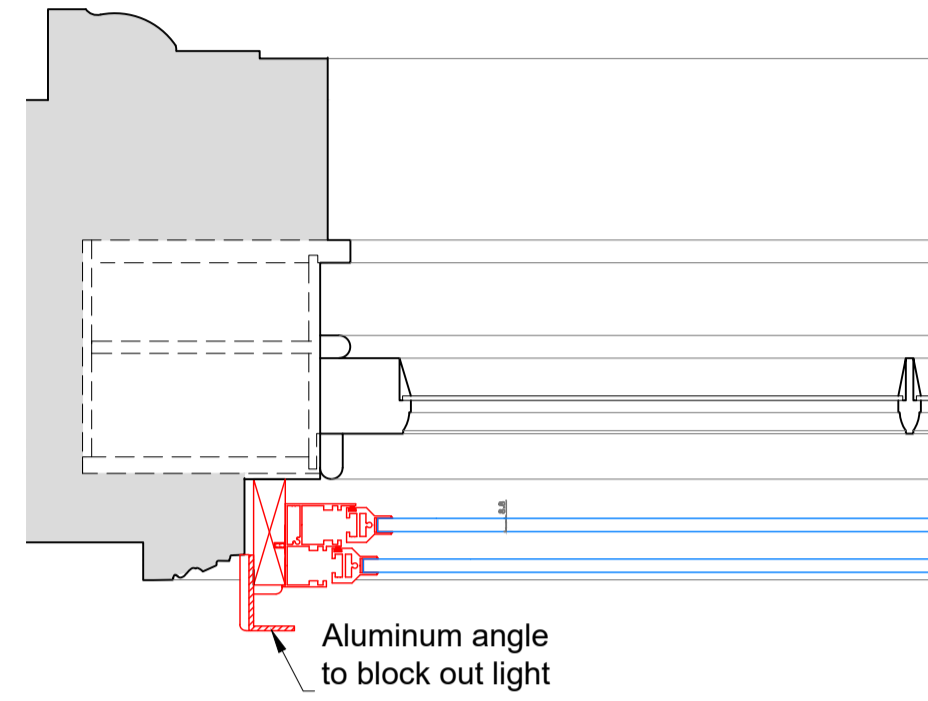


Section E-E
Scale: 1:5 on A1

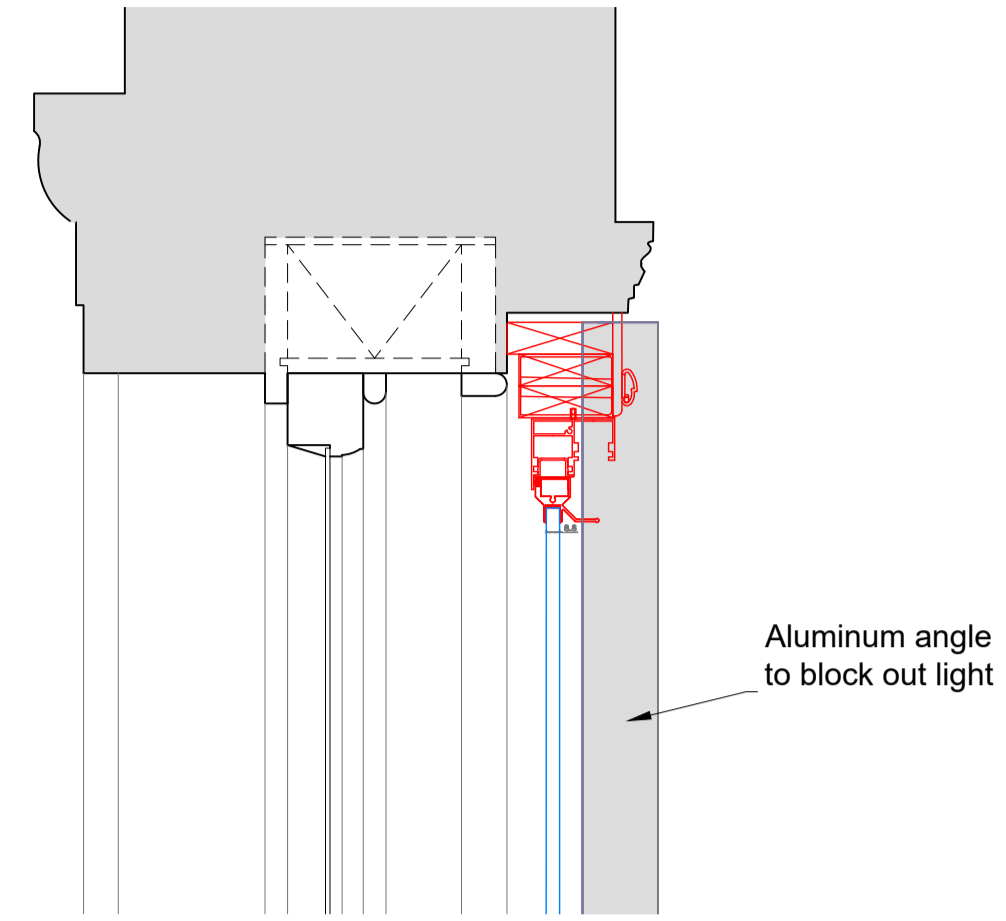


Section H-H
Scale: 1:5 on A1

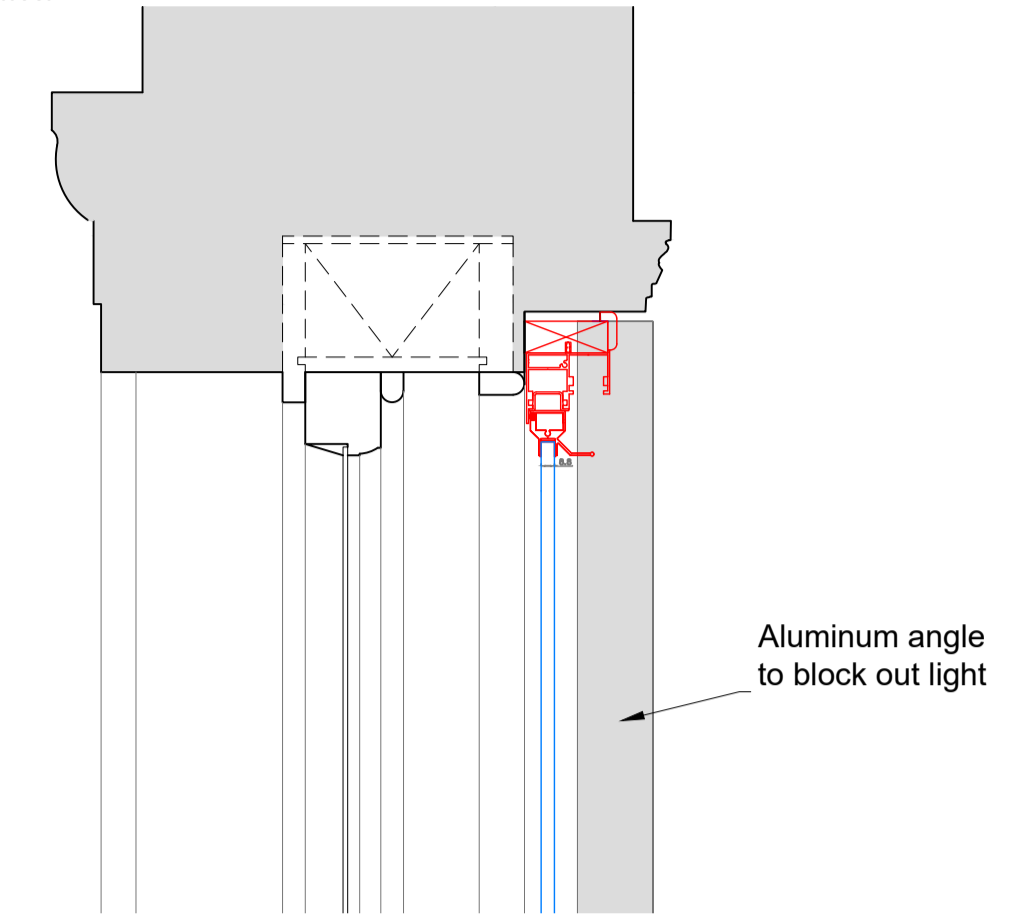


Section F-F
Scale: 1:5 on A1

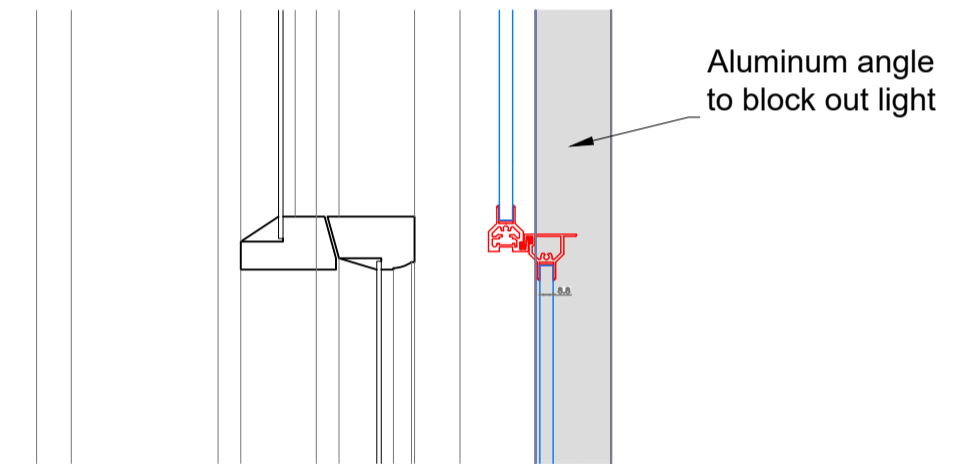


Section I-I
Scale: 1:5 on A1

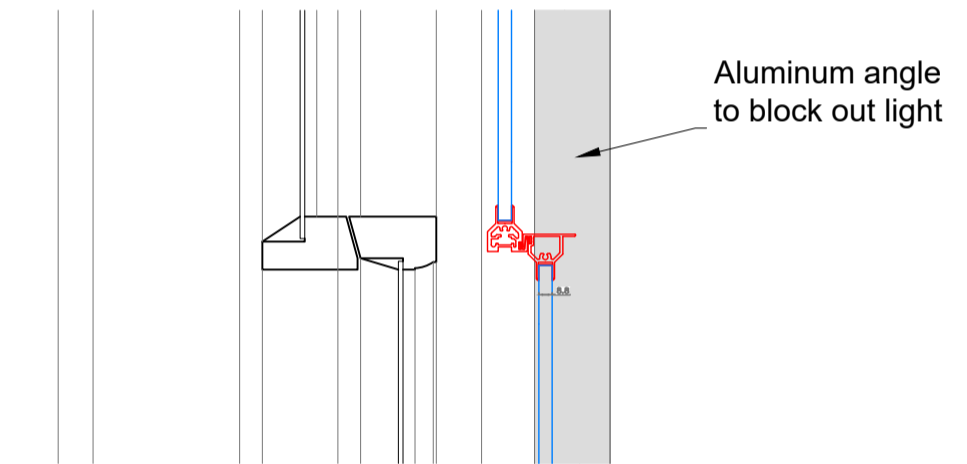


Section D-D
Scale: 1:5 on A1

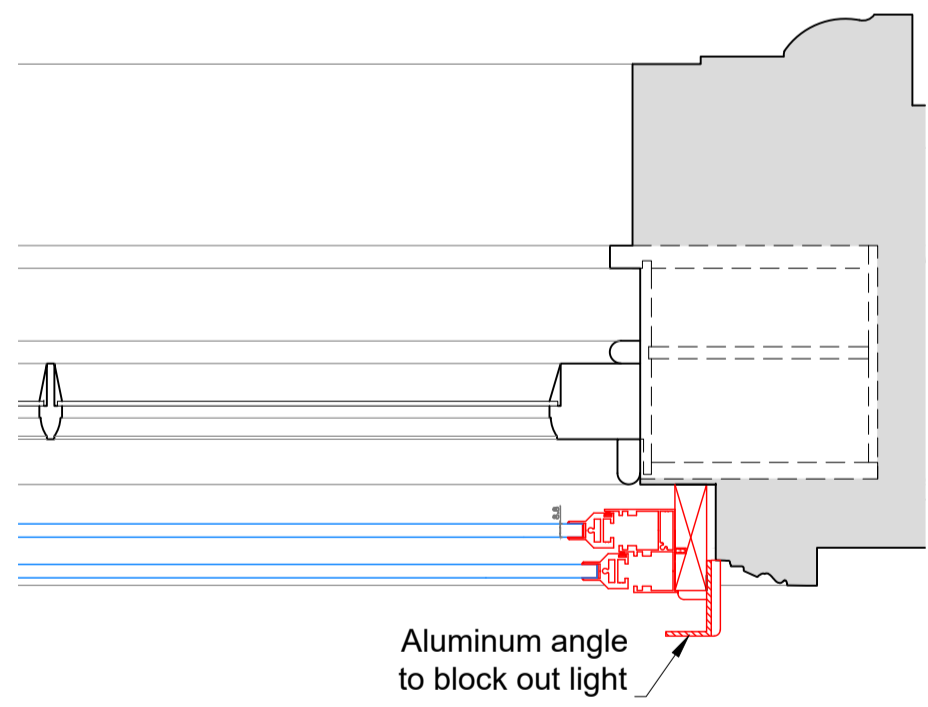

Section G-G
Scale: 1:5 on A1

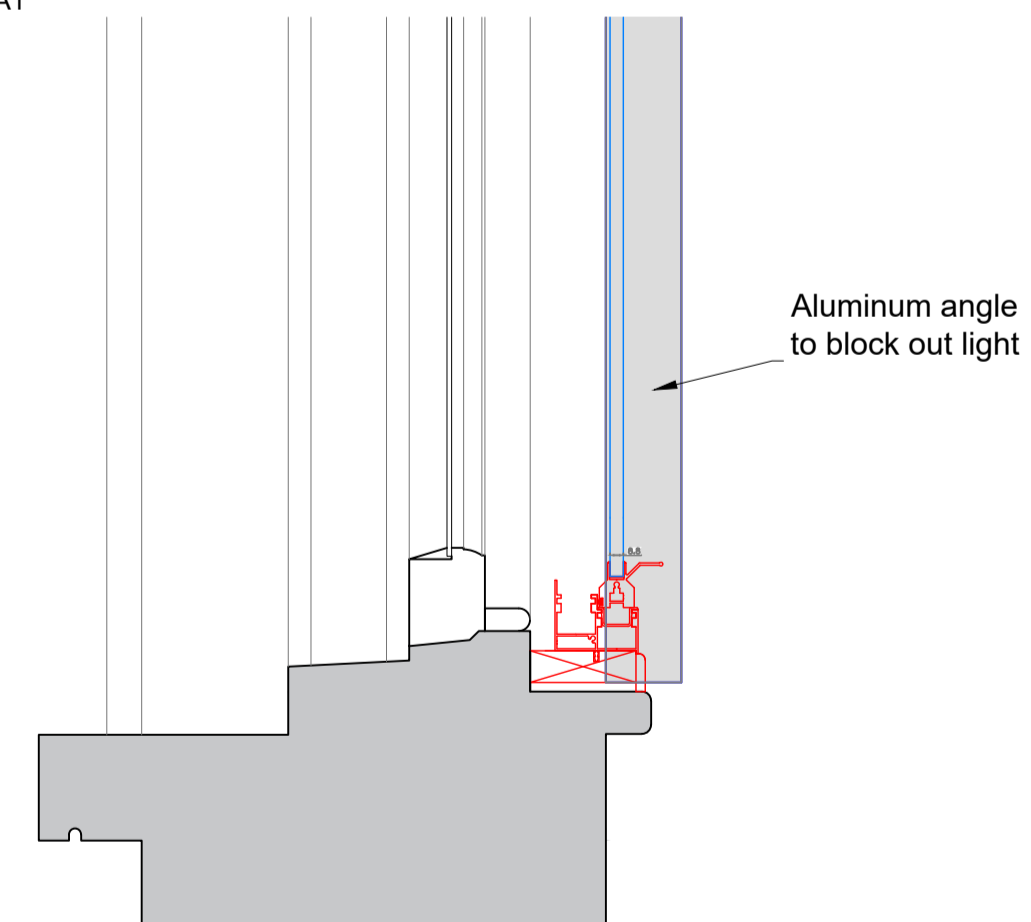

Section J-J
Scale: 1:5 on A1

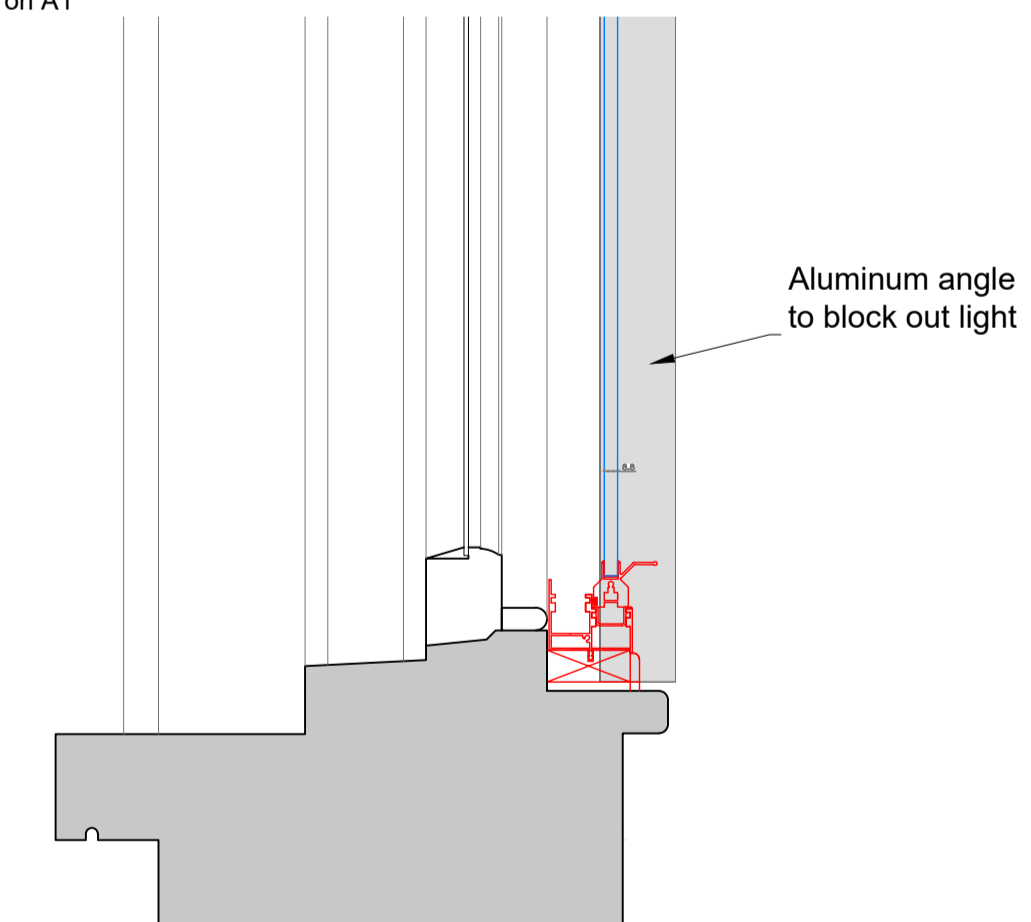

SECONDARY GLAZING SHOWN IN RED FOR VISUAL CLARITY ONLY

Revision	Date	Amendment
1.0	03-10-2018	Issued for listed building consent application

Do not reproduce this drawing without written permission
All dimensions are in millimetres unless stated otherwise

HS2

High Speed (HS2) Limited
25th Floor
One Canada Square
Canary Wharf
London E14 5AB

COSTAIN SKANSKA


Costain Skanska Joint Venture
1st Floor
The Podium
1 Eversholt Street
London NW1 2DN

Site Address: 31 Mornington Terrace, London NW1			
Drawing Title: Second Floor - Bedroom: PROPOSED Secondary Glazing Details - Sheet 3 of 3			
Submitted by: AP & PB	Drawn by: PB	Checked by: VH	Presentation Scale: 1:5 @ A1
Date: 26-07-2018	Drawing No: WPI P066 NI - 31 MT-PR-SF-J-04.2	Revision: 1.0	

Drawing Not For Construction


Internal Room Elevation

Scale: 1:10

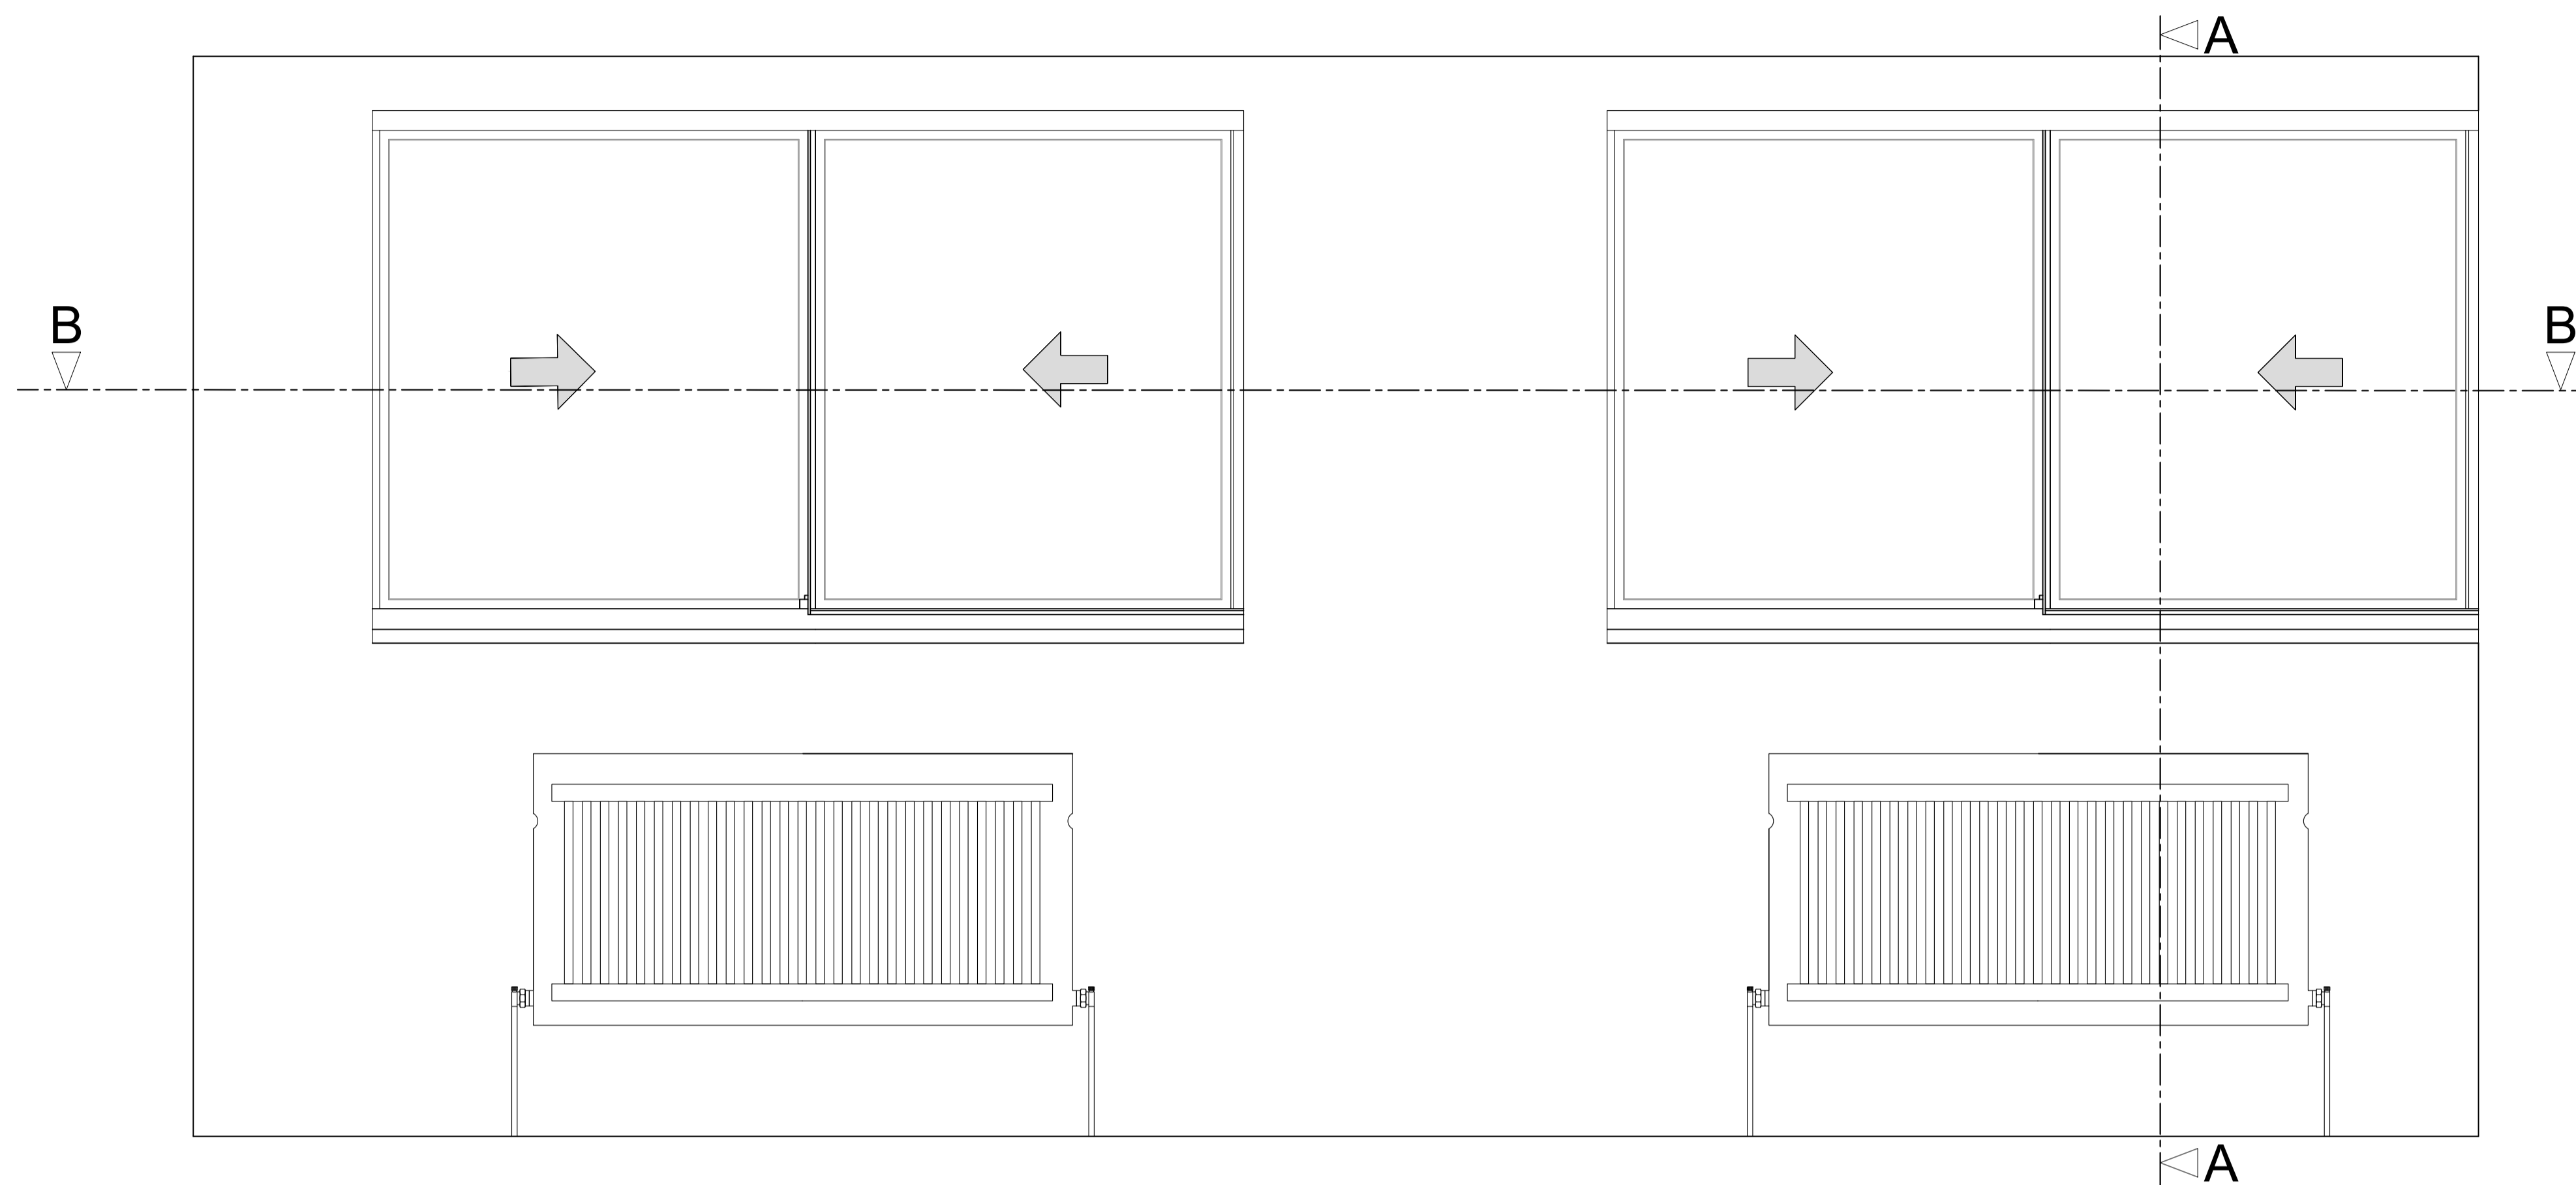


Section A-A through External Wall

Scale: 1:10

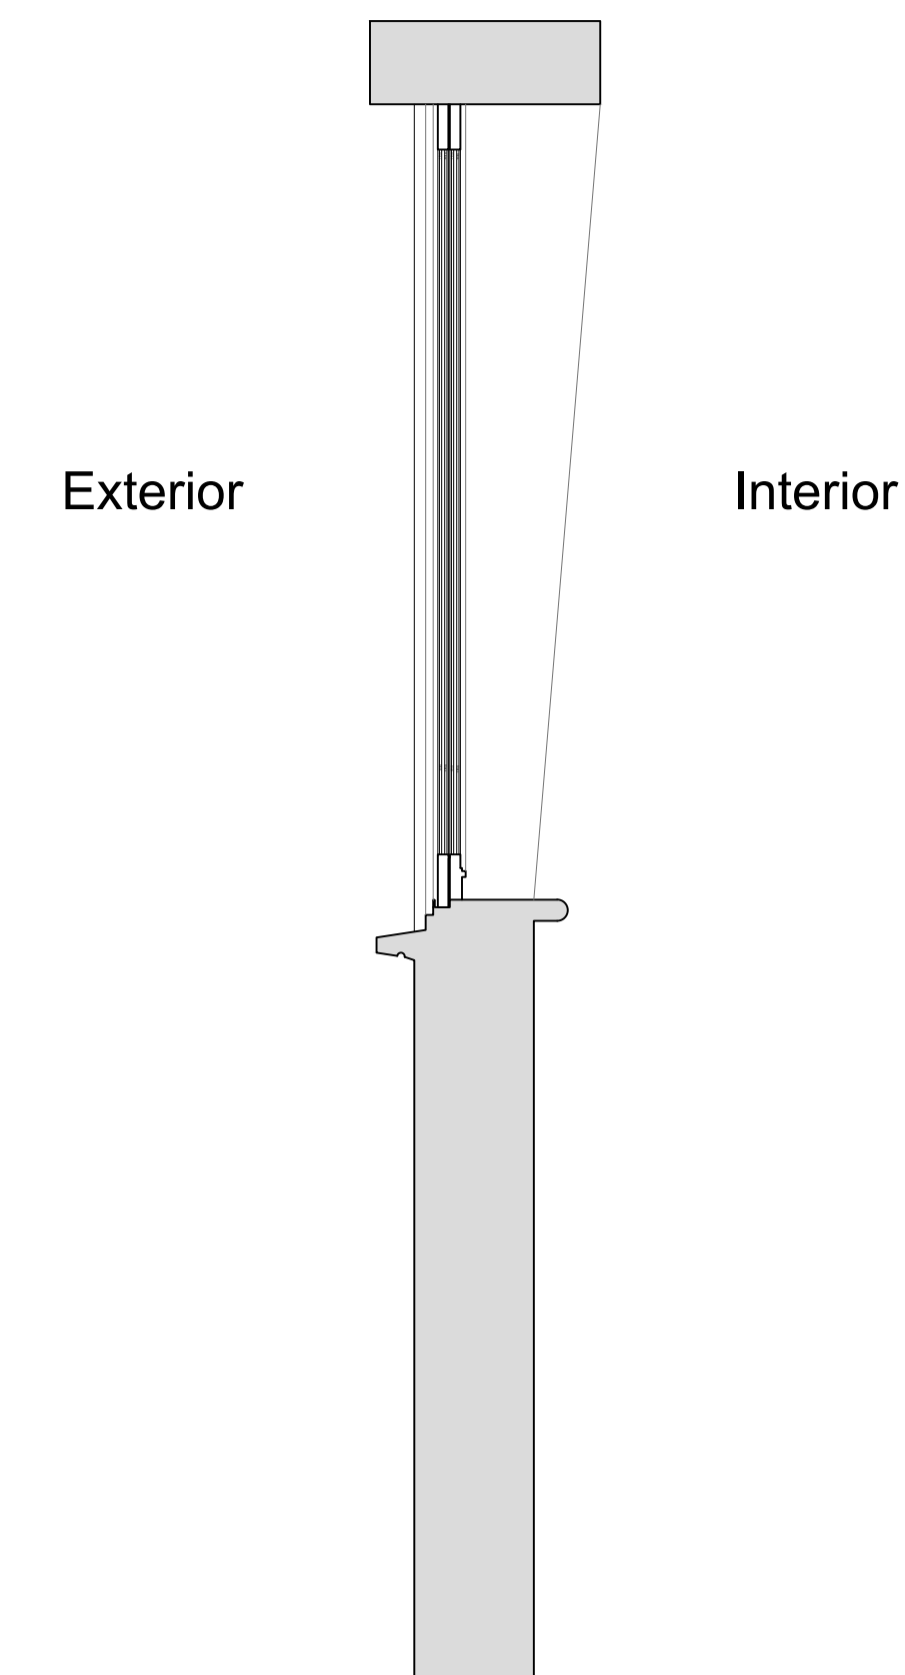

Plan Section B-B

Scale: 1:10

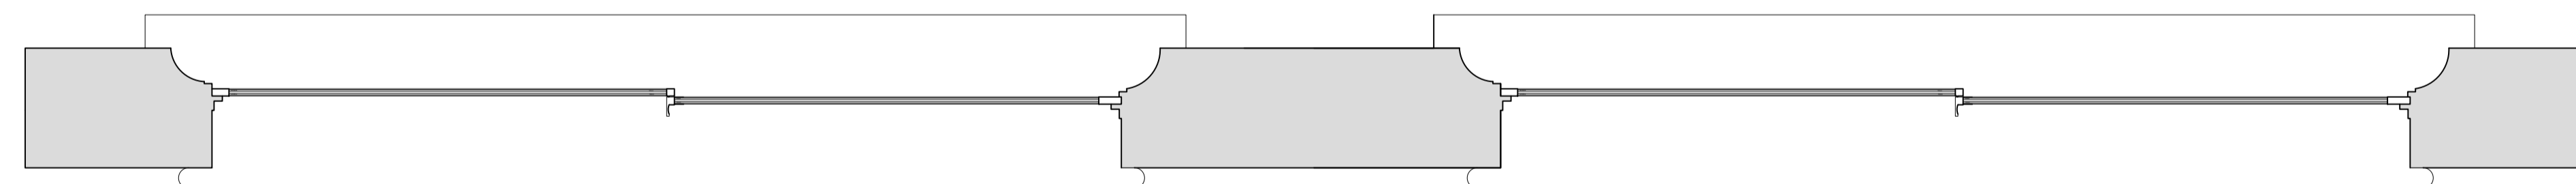

Revision	Date	Amendment
1.0	03-10-2018	Issued for listed building consent application

Do not reproduce this drawing without written permission
All dimensions are in millimetres unless stated otherwise

HS2

High Speed (HS2) Limited
25th Floor
One Canada Square
Canary Wharf
London E14 5AB

COSTAIN SKANSKA


Costain Skanska Joint Venture
1st Floor
The Podium
1 Eversholt Street
London NW1 2DN

Site Address: 31 Mornington Terrace, London NW1			
Drawing Title: Third Floor - Bedroom: EXISTING Window Joinery Details - Sheet 1 of 3			
Drawn by: AP & PB	Drawn by: PB	Checked by: VH	Presentation Scale: as shown @ A1
Date: 26-07-2018	Drawing No: WPI P066 NI - 31 MT-EX-TF-J-05	Revision: 1.0	

Drawing Not For Construction


Internal Room Elevation with Secondary Glazing Installed

Scale: 1:10

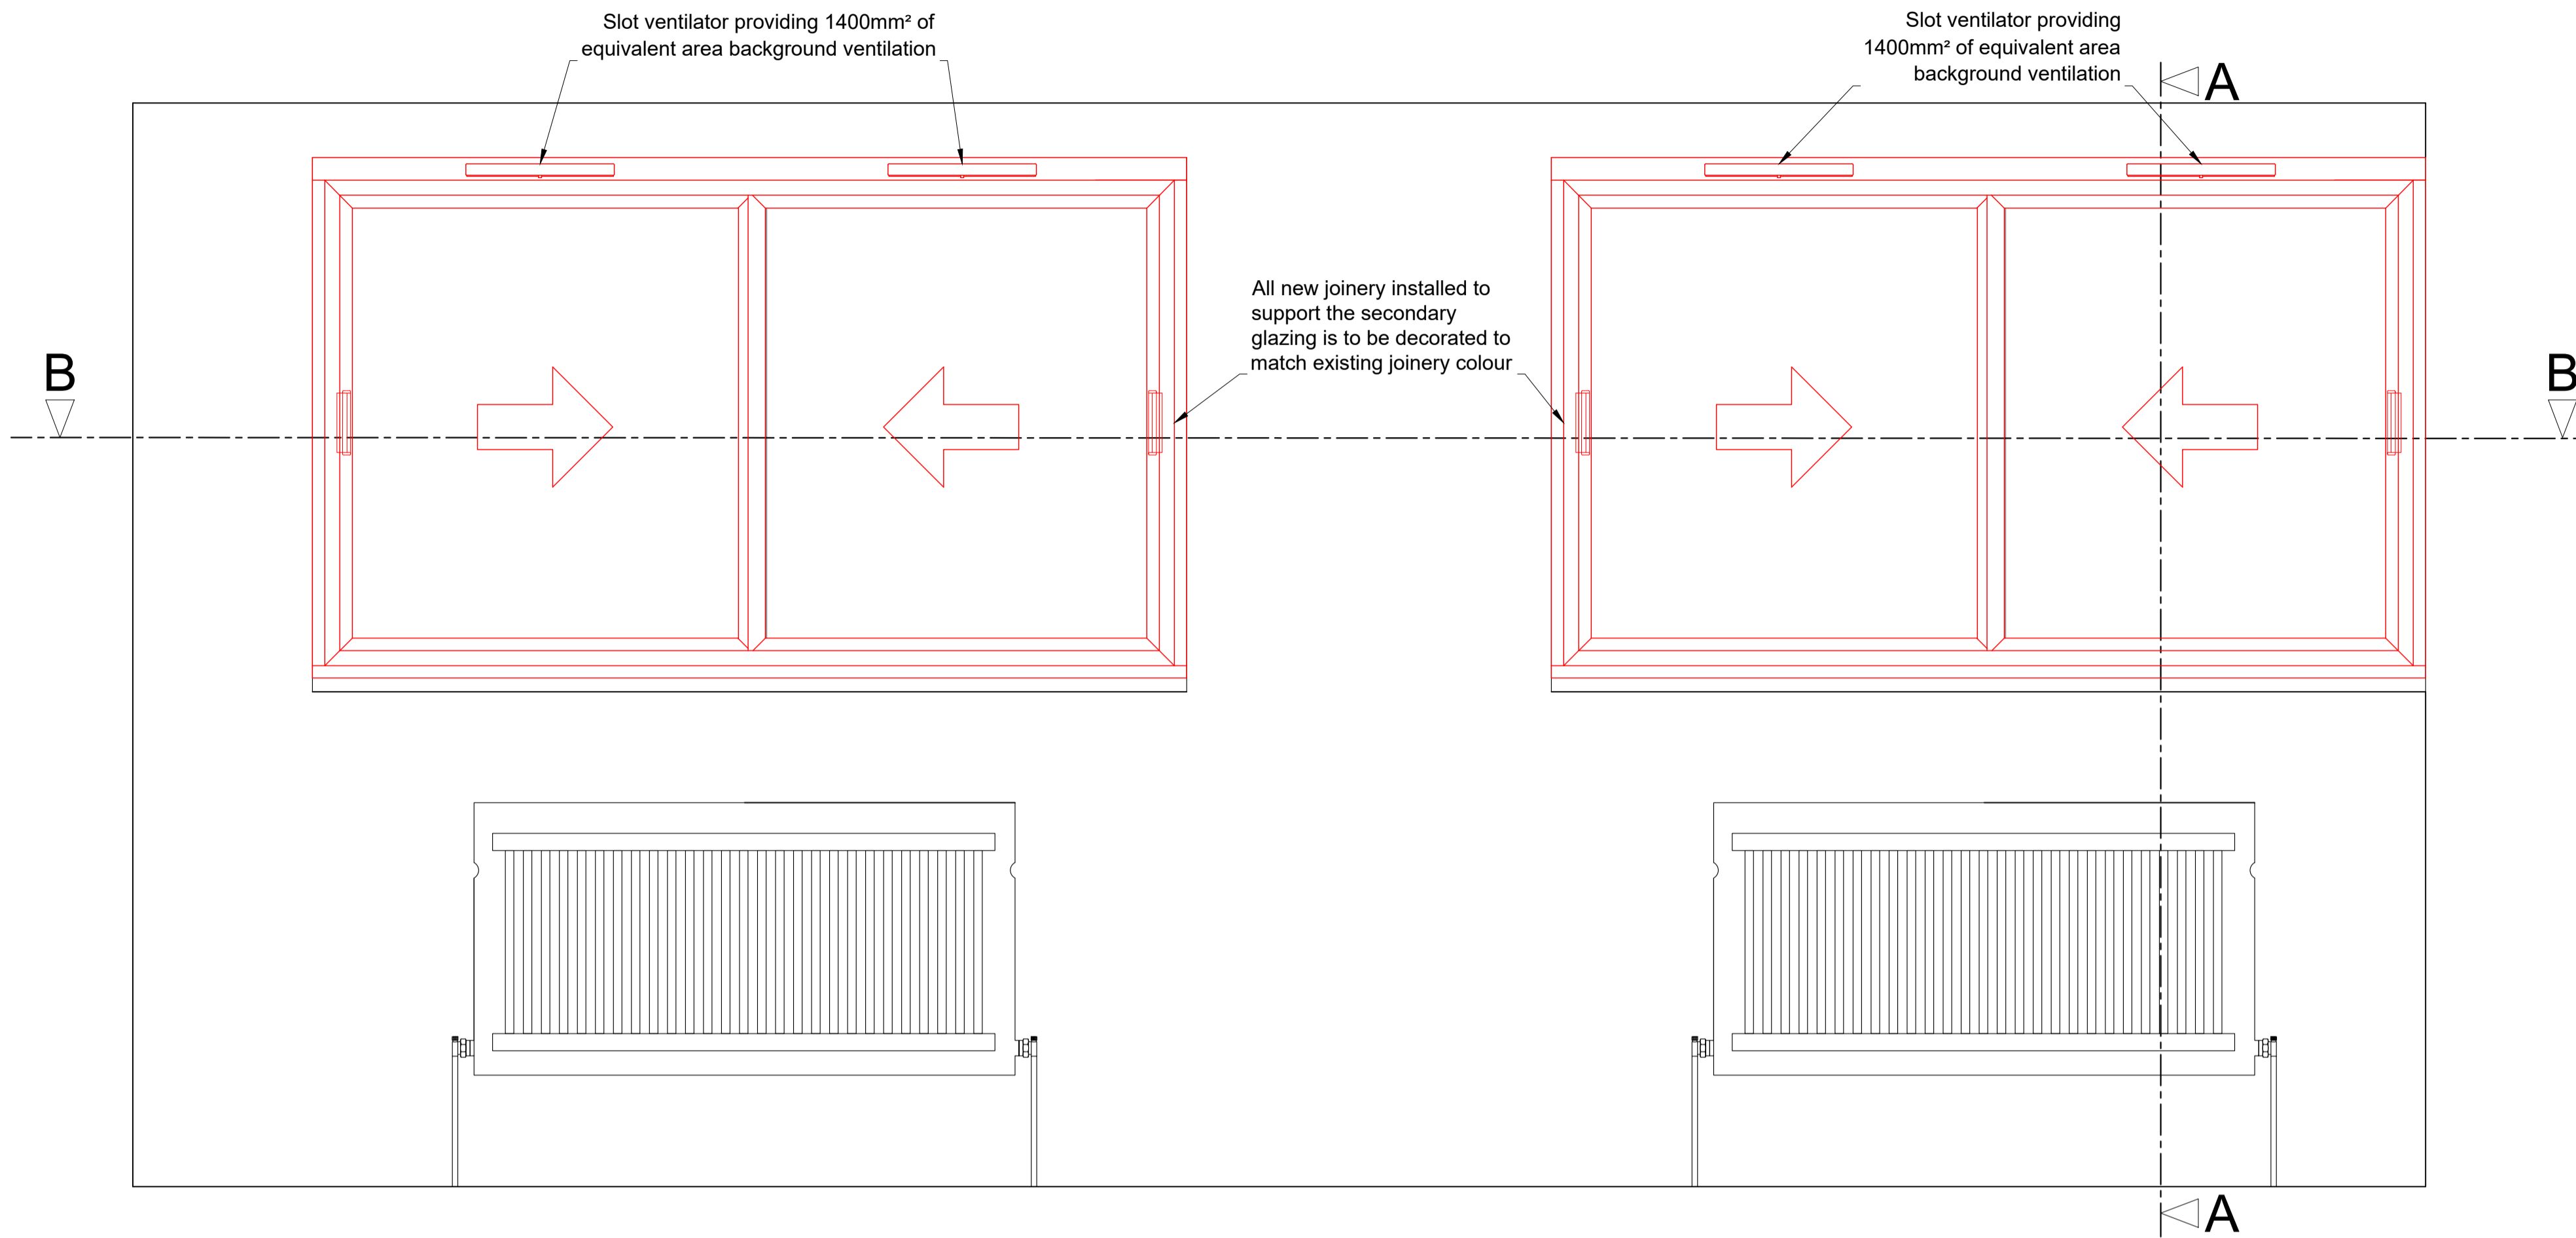


Section A-A through External Wall with Secondary Glazing Installed

Scale: 1:10

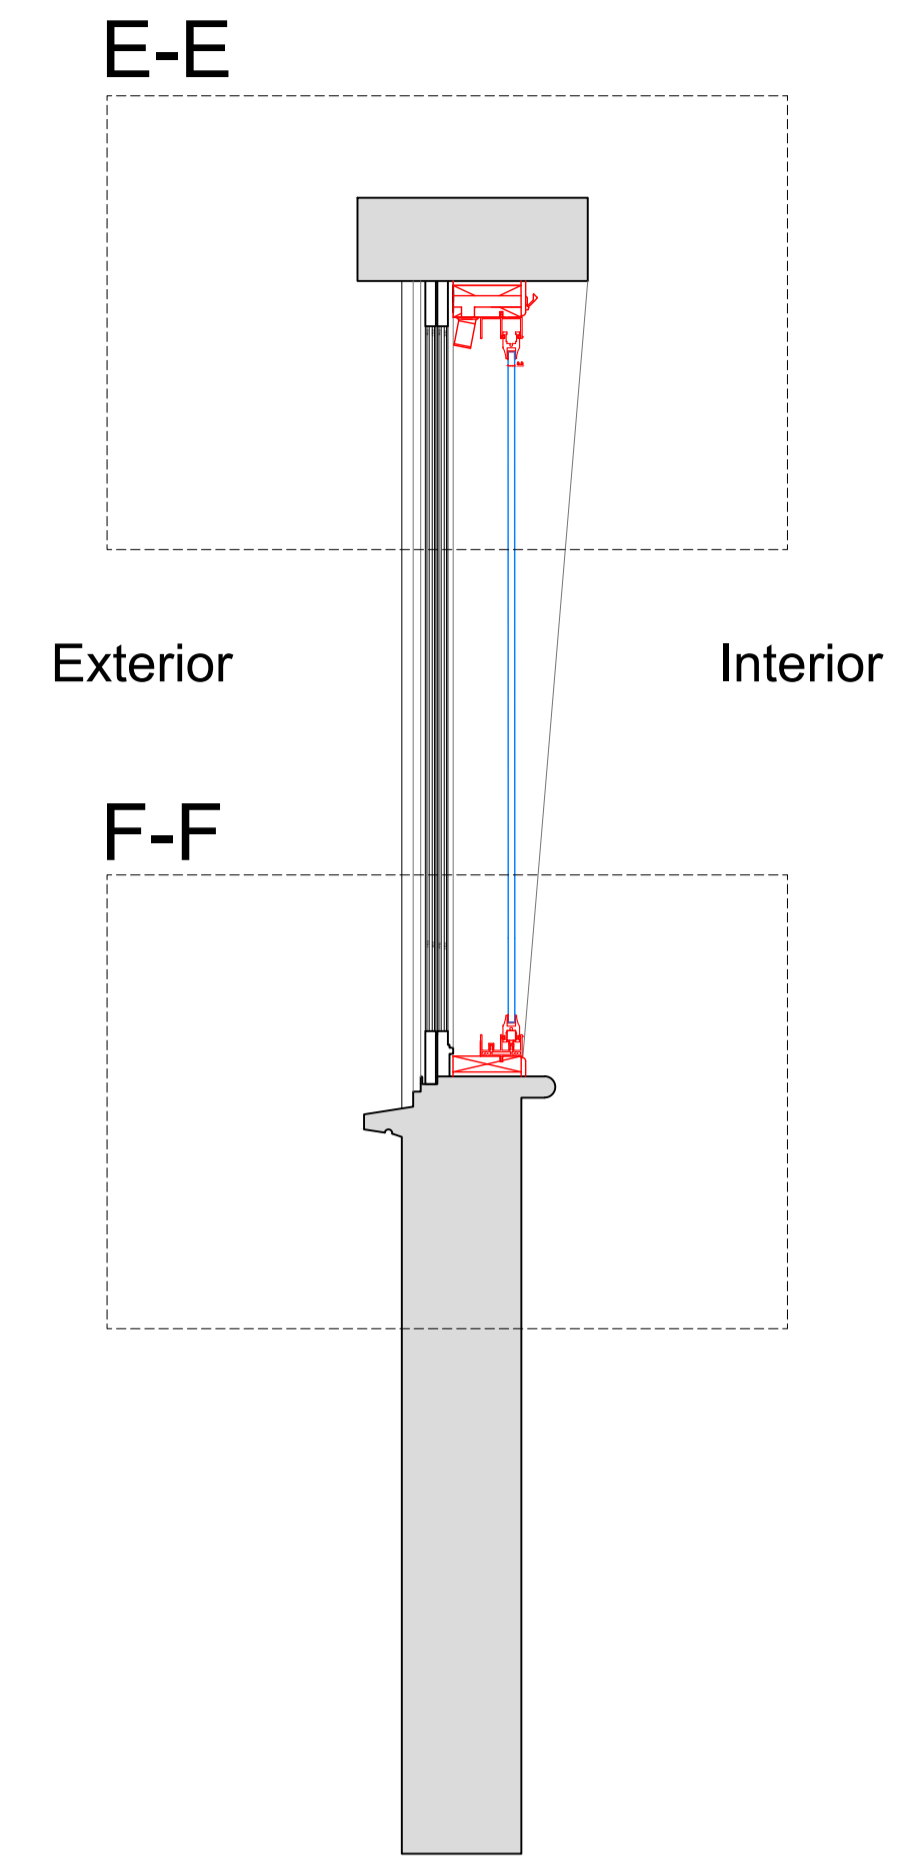

Plan Section B-B with Secondary Glazing Installed

Scale: 1:10

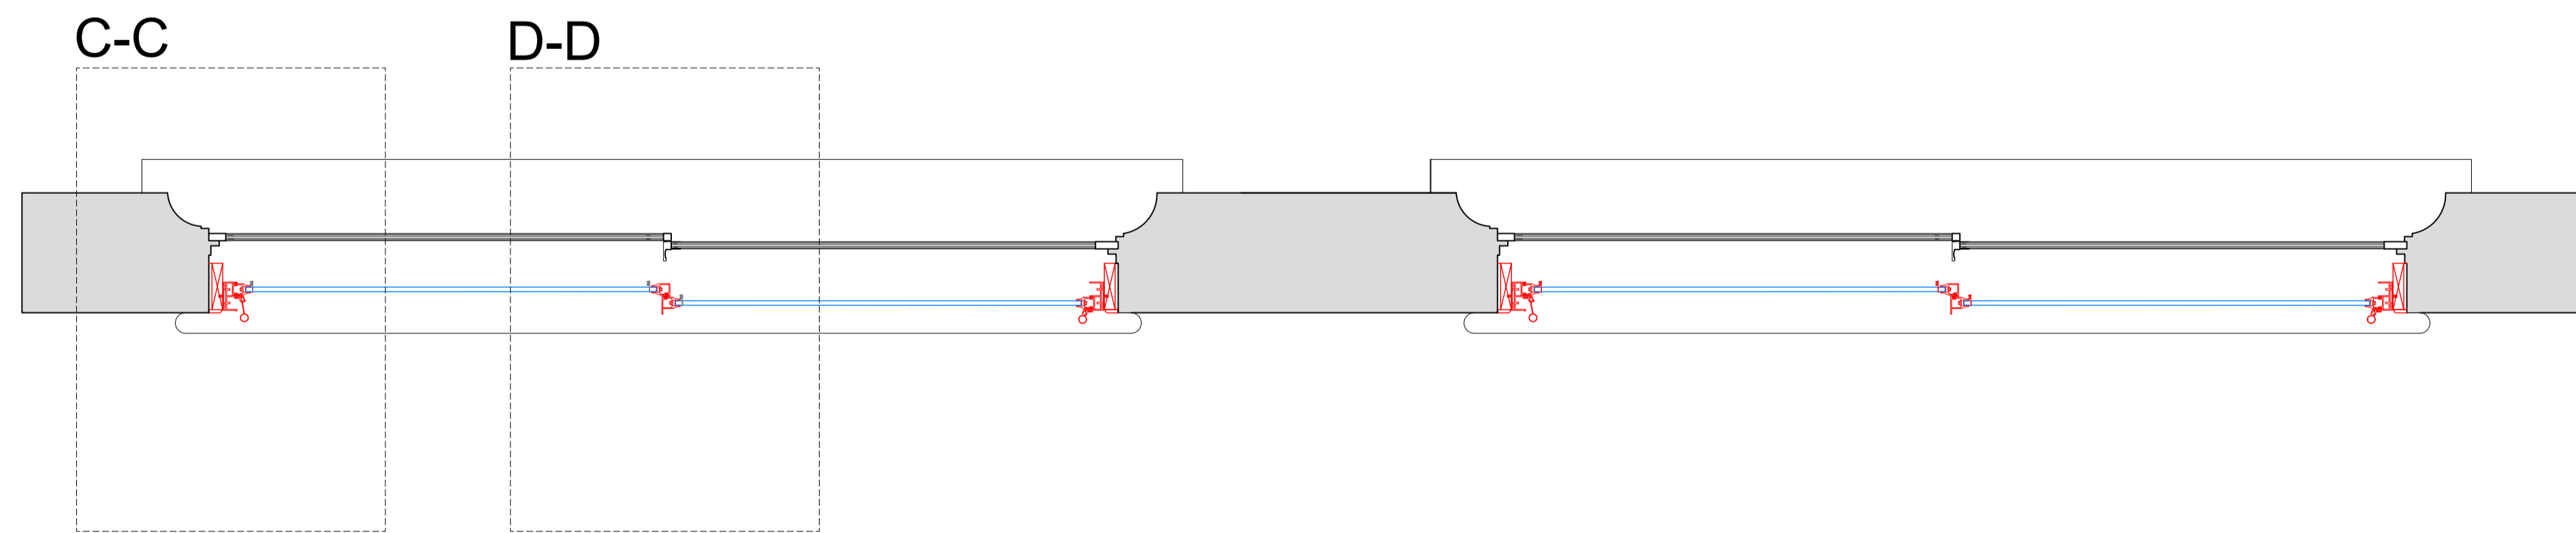

SECONDARY GLAZING SHOWN IN RED FOR VISUAL CLARITY ONLY

Revision	Date	Amendment
1.0	03-10-2018	Issued for listed building consent application

Do not reproduce this drawing without written permission
All dimensions are in millimetres unless stated otherwise

Drawing Not For Construction

HS2

High Speed (HS2) Limited
25th Floor
One Canada Square
Canary Wharf
London E14 5AB

COSTAIN SKANSKA

Costain Skanska Joint Venture
1st Floor
The Podium
1 Eversholt Street
London NW1 2DN


Site Address:
31 Mornington Terrace, London NW1

Drawing Title:
Third Floor - Bedroom: PROPOSED Secondary Glazing Details -
Sheet 2 of 3


Drawn by: AP & PB
Checked by: VH
Presentation Scale: as shown @ A1

Date: 26-07-2018
Drawing No: WPI P066 NI - 31 MT-PR-TF-J-05.1
Revision: 1.0


Section C-C
Scale: 1:5 on A1

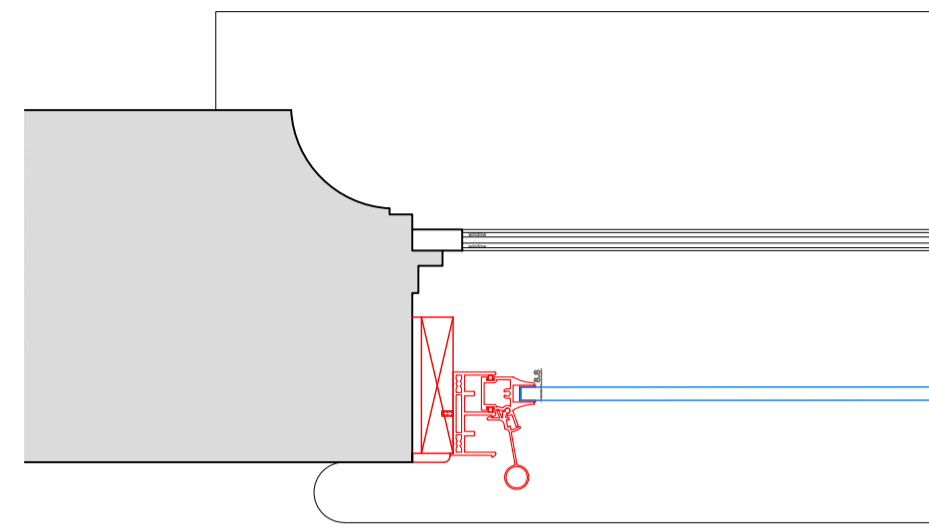


Section E-E
Scale: 1:5 on A1

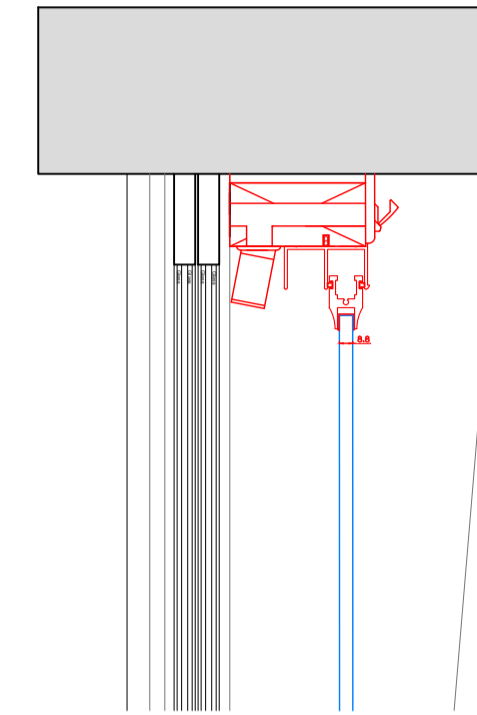

Section D-D
Scale: 1:5 on A1

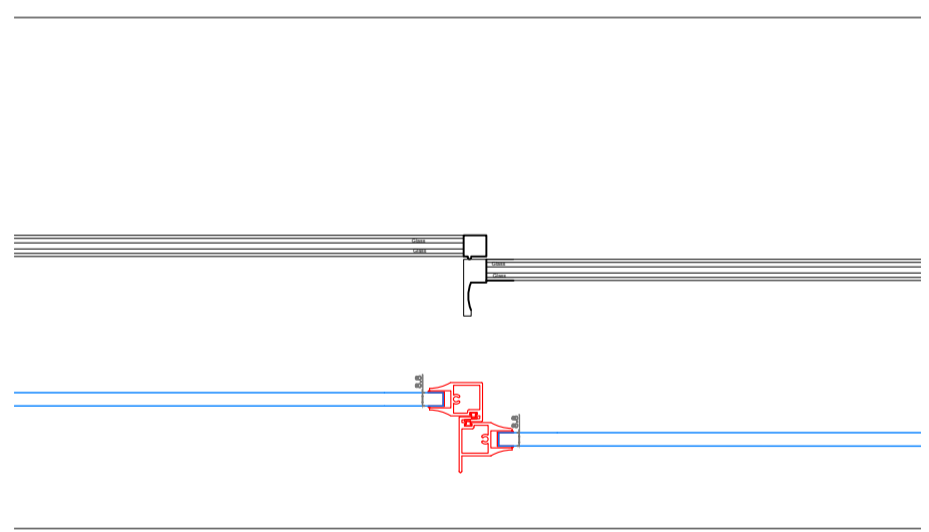

Section F-F
Scale: 1:5 on A1

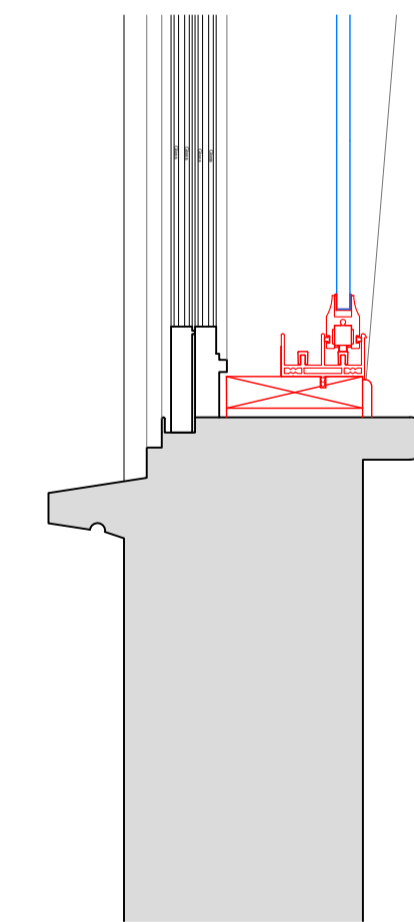

SECONDARY GLAZING SHOWN IN RED FOR VISUAL CLARITY ONLY

Revision	Date	Assessment
1.0	03-10-2018	Issued for listed building consent application

Do not reproduce this drawing without written permission
All dimensions are in millimetres unless stated otherwise

Drawing Not For Construction

HS2

High Speed (HS2) Limited
25th Floor
One Canada Square
Canary Wharf
London E14 5AB

COSTAIN SKANSKA

Costain Skanska Joint Venture
1st Floor
The Podium
1 Eversholt Street
London NW1 2DN

Site Address:
31 Mornington Terrace, London NW1

Drawing Title:
Third Floor - Bedroom: PROPOSED Secondary Glazing Details -
Sheet 3 of 3

Drawn by: AP & PB
Checked by: VH
Presentation Scale: 1:5 @ A1

Date: 26-07-2018
Drawing No: WPI P066 NI - 31 MT-PR-TF-J-05.2
Revision: 1.0