


SITE PLAN OF 85 DARTMOUTH PARK ROAD, LONDON, NWS 1SL

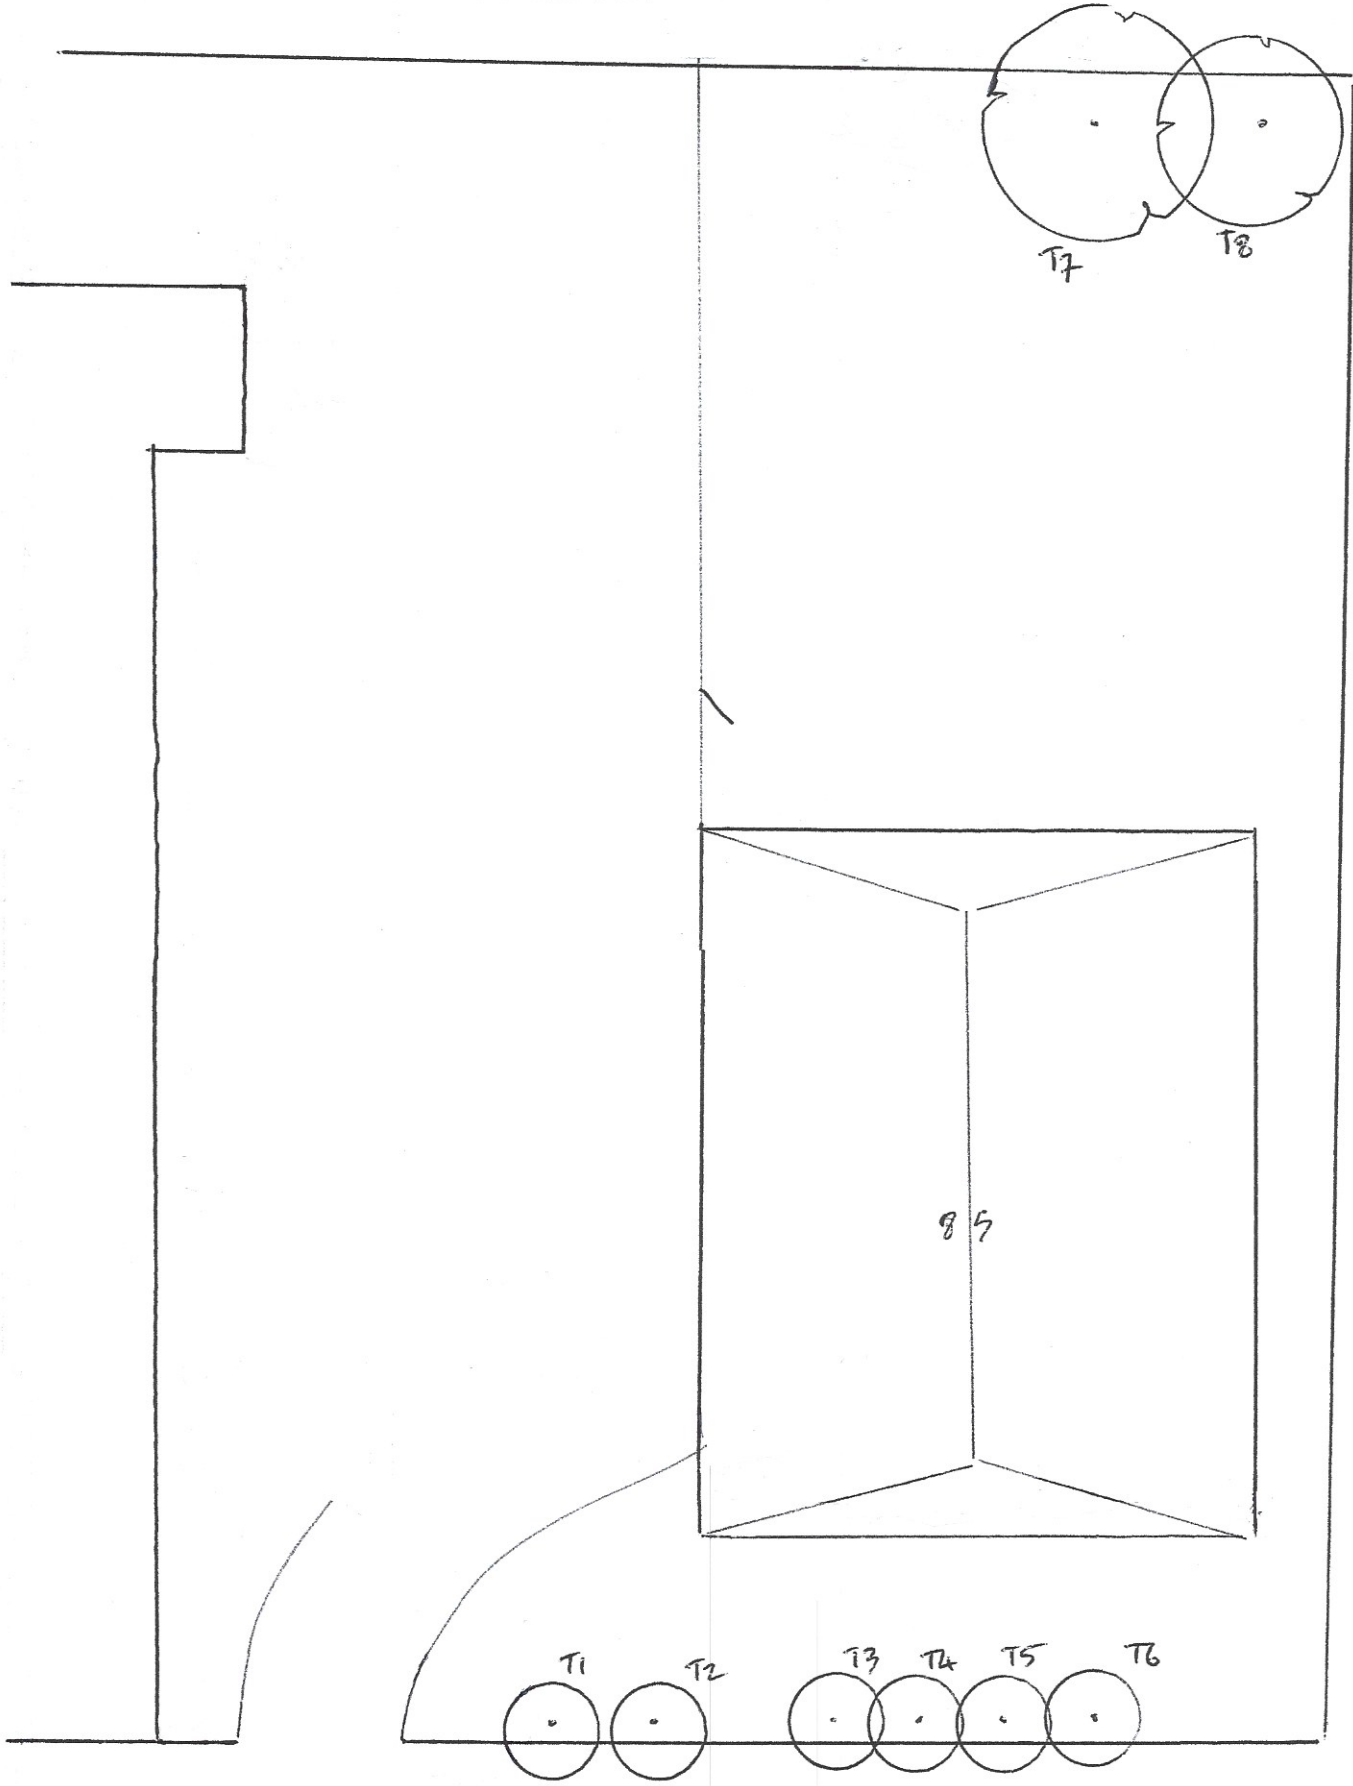

Dartmouth Park Road

Map not to scale