
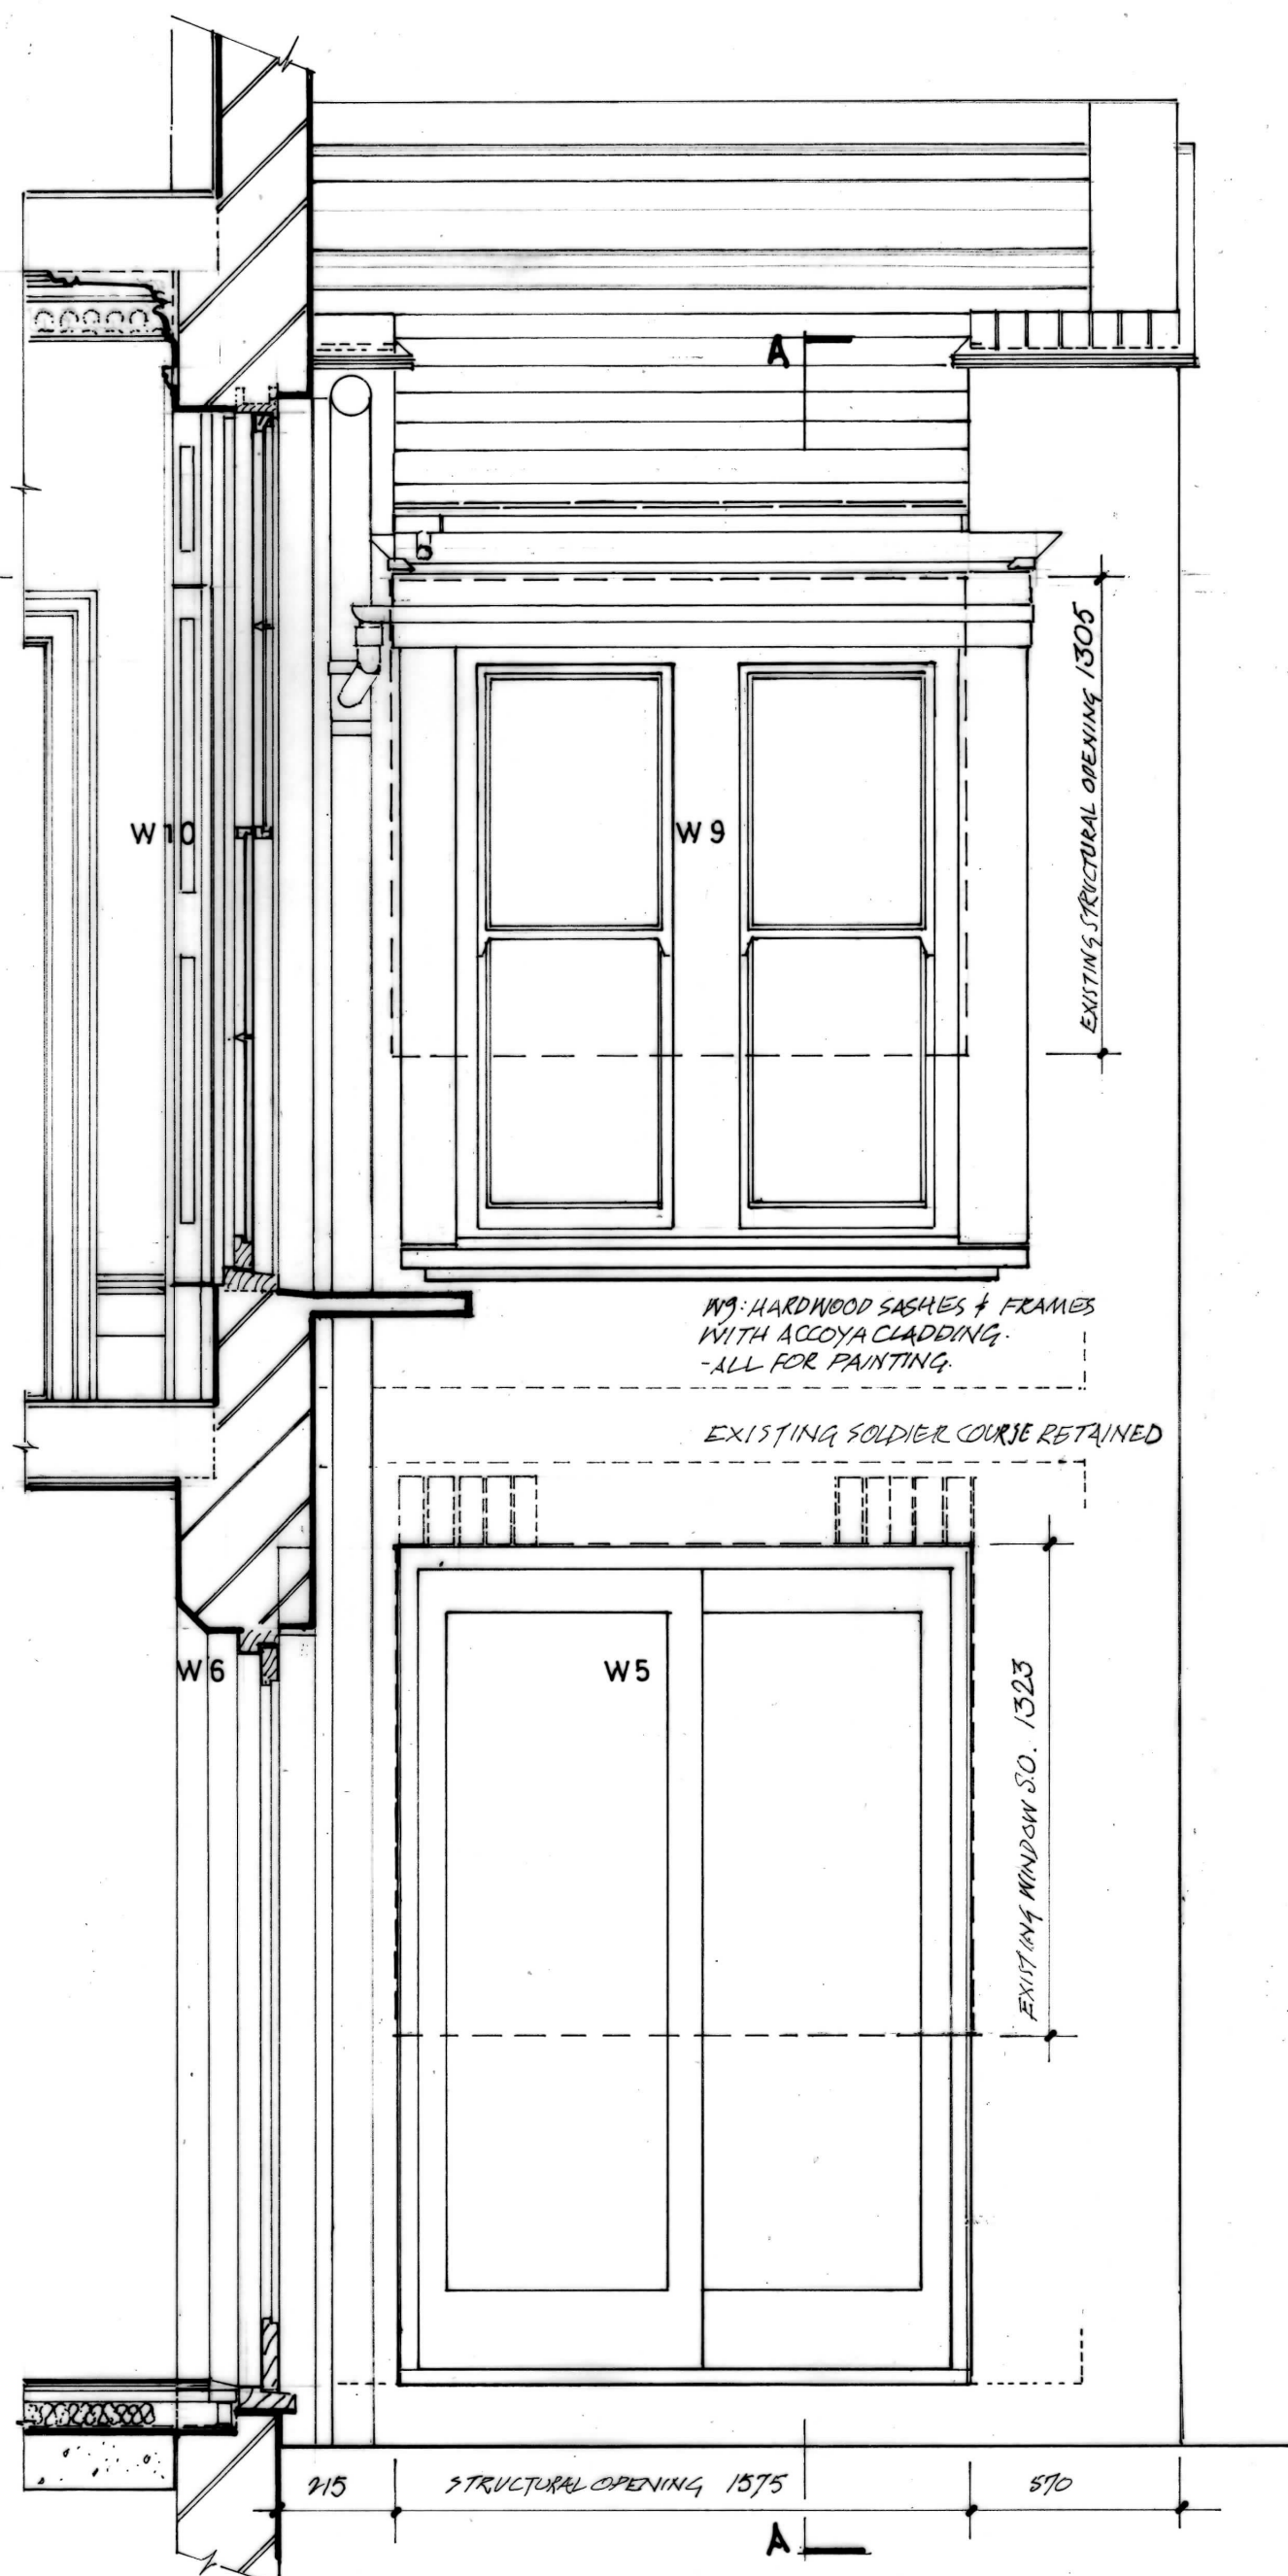


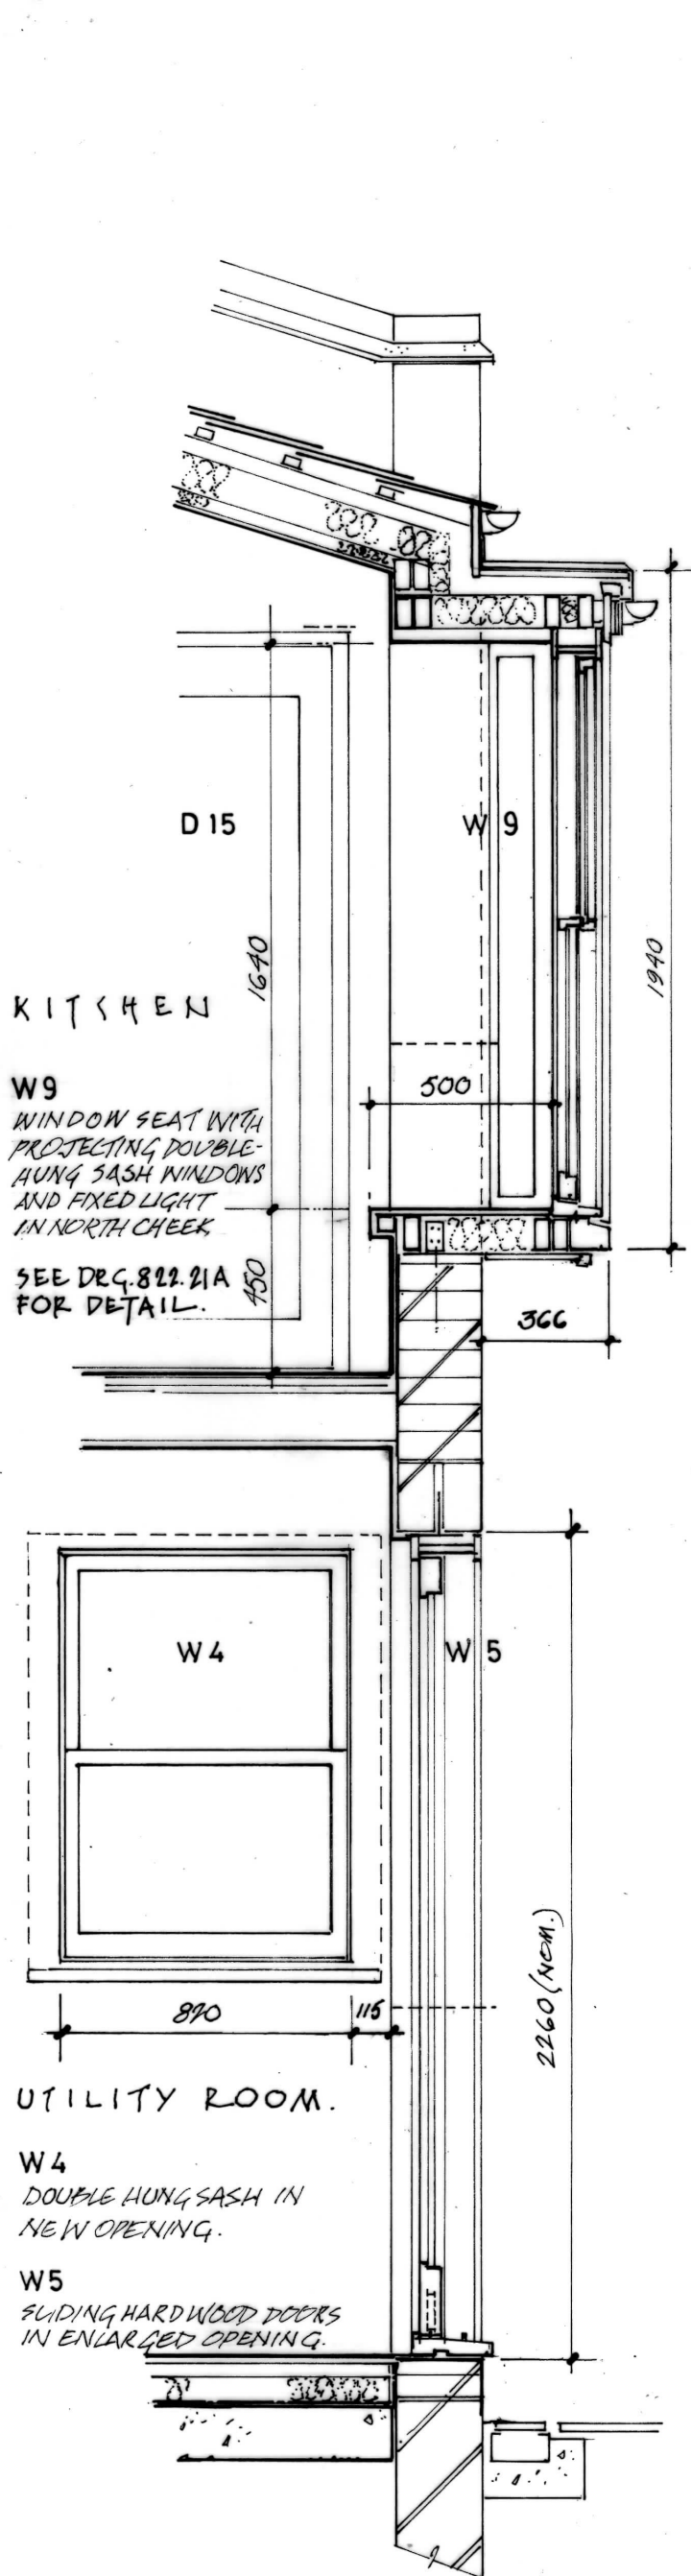

0.0 0.5 1.0 METRE
SCALE 1:20 AT A3.

REVISION 'A' GENERALLY REVISED
ON NEW NEGATIVE; SIDE LIGHT ADDED
TO W9. 24.10.2018

15 ROCHESTER ROAD LONDON NW1 9JH

GENERAL ARRANGEMENT ELEVATION AND SECTION
WINDOWS W5, W4 & W9

Scale: 1:20 at A3 April 2018

Christopher M Phillips Architect christo.phillips@btconnect.com
31 Grafton Road London NW5 3DX ☎ 020 7485 3578 07743 498738

DRAWING NO. 822.19 REVISION: A