




EXISTING DECK AND STAIR
RETAINED.

SECTION D.D PROPOSED

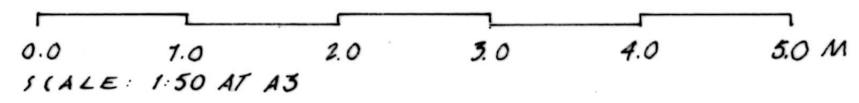

REAR EXTENSION: SOUTH-EAST
ELEVATION WITH PROPOSED
ALTERATIONS TO WINDOW
OPENINGS W5 & W9.

15 ROCHESTER ROAD LONDON NW1 9JH
 PROPOSED CROSS SECTION/ELEVATION ON D.D
 Scale: 1:50 at A3 November 2018
 Christopher M Phillips Architect christo.phillips@btconnect.com
 31 Grafton Road London NW5 3DX ☎ 020 7485 3578 07743 498738
 DRAWING NO. 822.15 REVISION: