

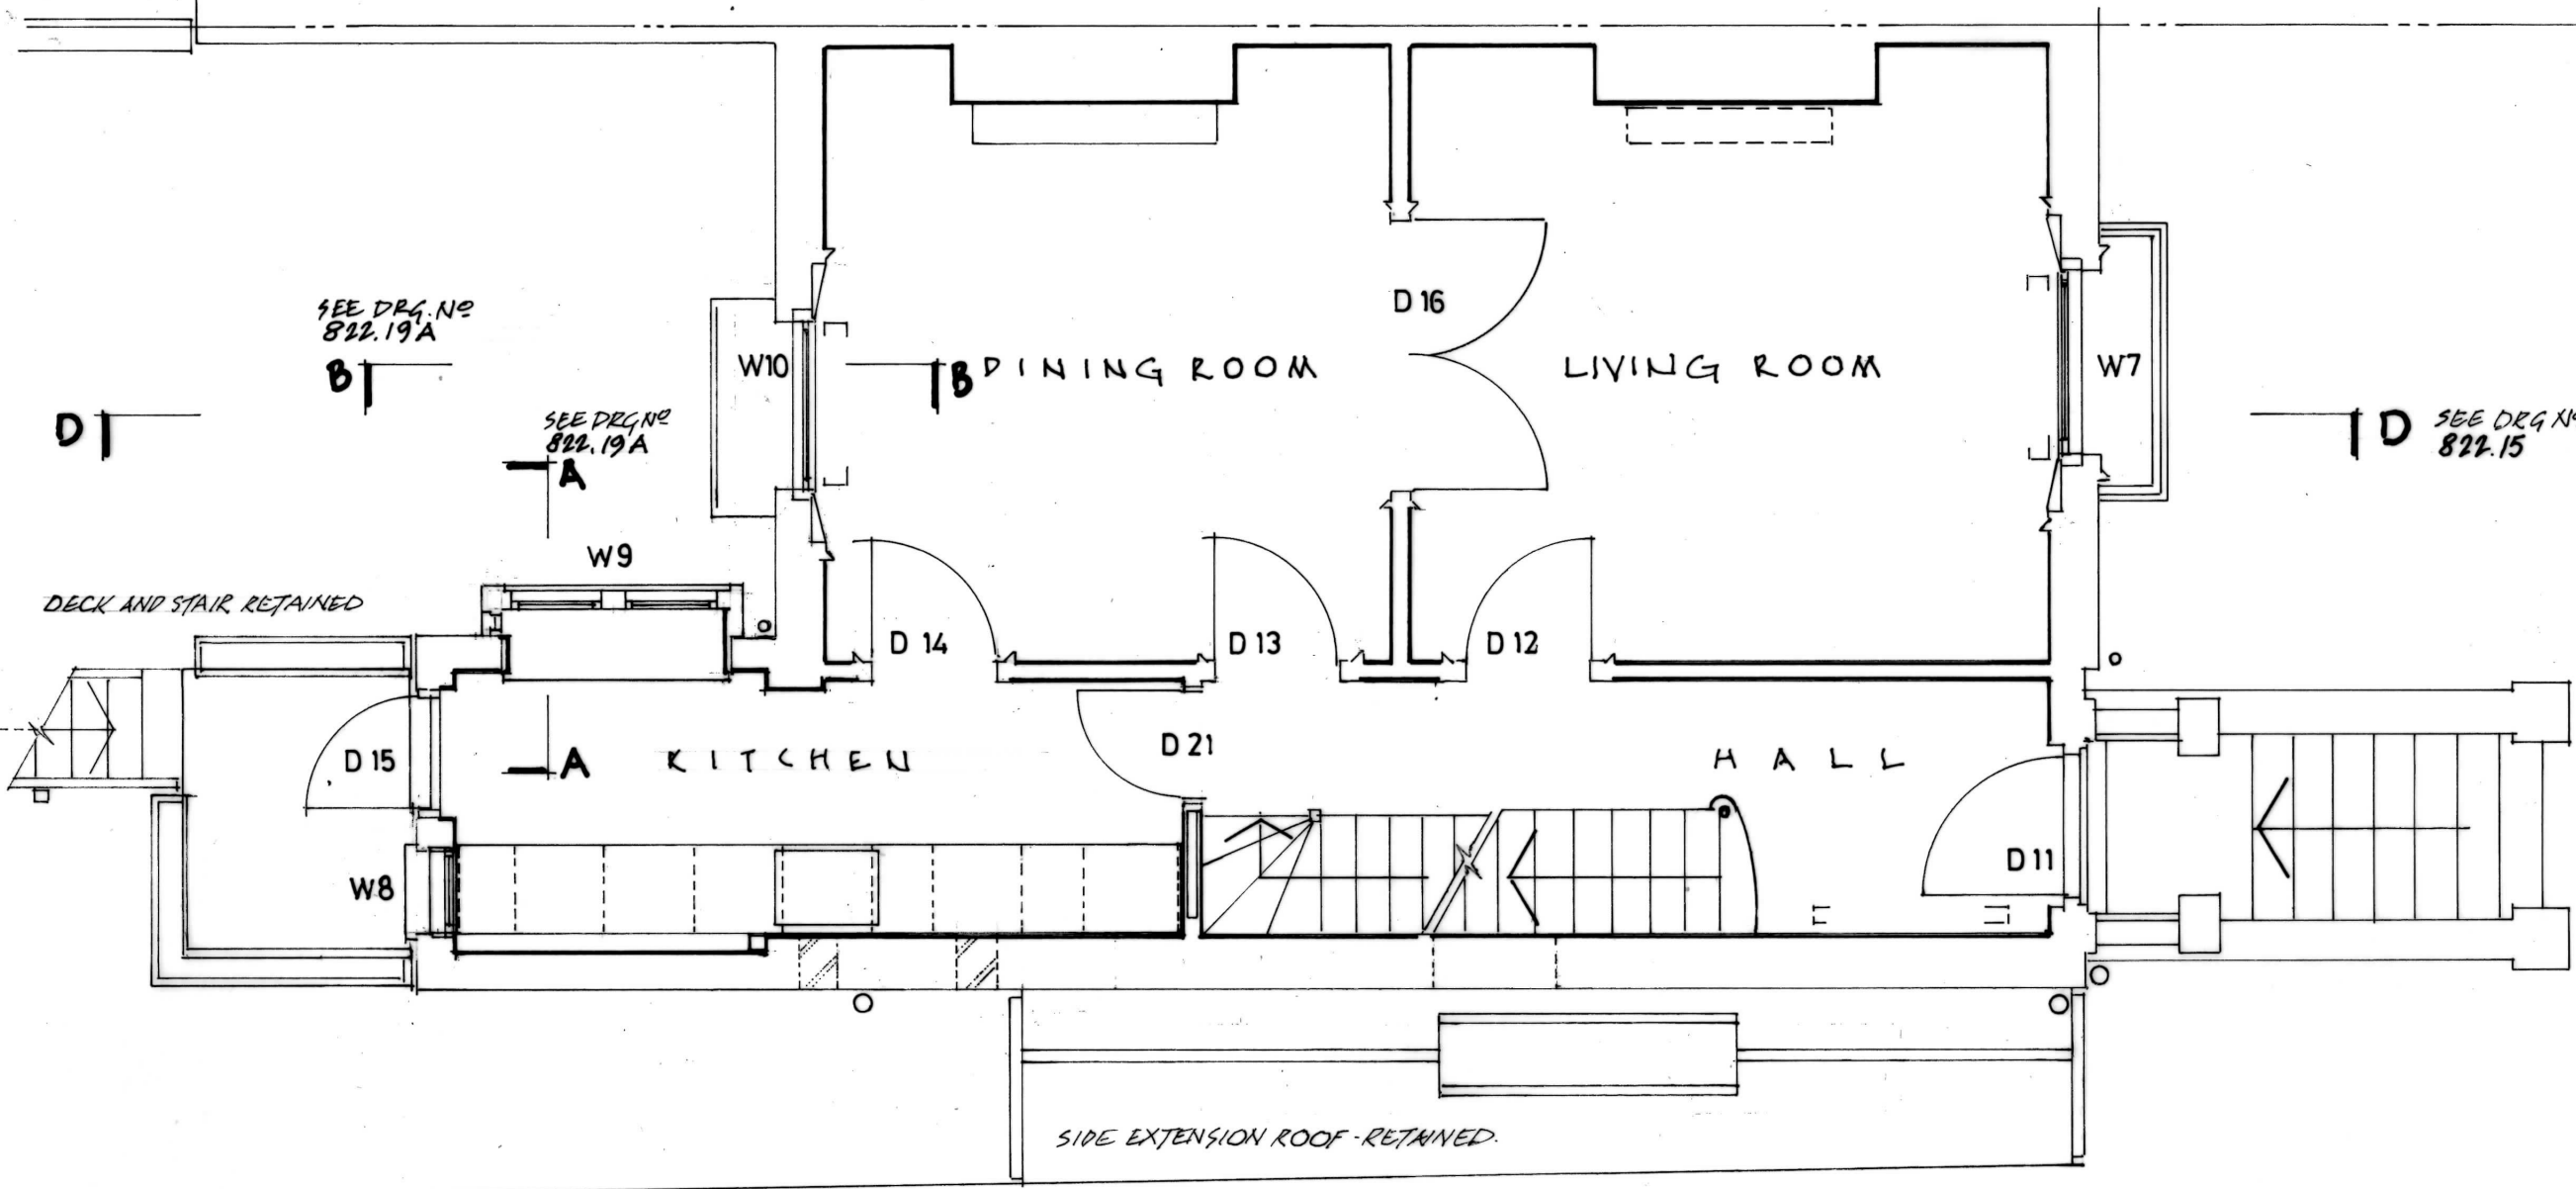


REVISION 'E' - REVISED,
NOTES ADDED FOR
PLANNING - ON NEW
NEGATIVE NOV. 2018

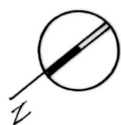

PROPOSED UPPER GROUND FLOOR.

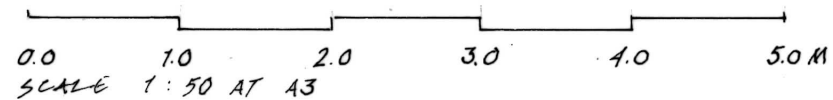

15 ROCHESTER ROAD LONDON NW1 9JH

PROPOSED UPPER GROUND FLOOR

Scale: 1:50 at A3 April 2018

Christopher M Phillips Architect christo.phillips@btconnect.com
31 Grafton Road London NW5 3DX ☎ 020 7485 3578 07743 498738

DRAWING NO. 822.10 **REVISION: E**