

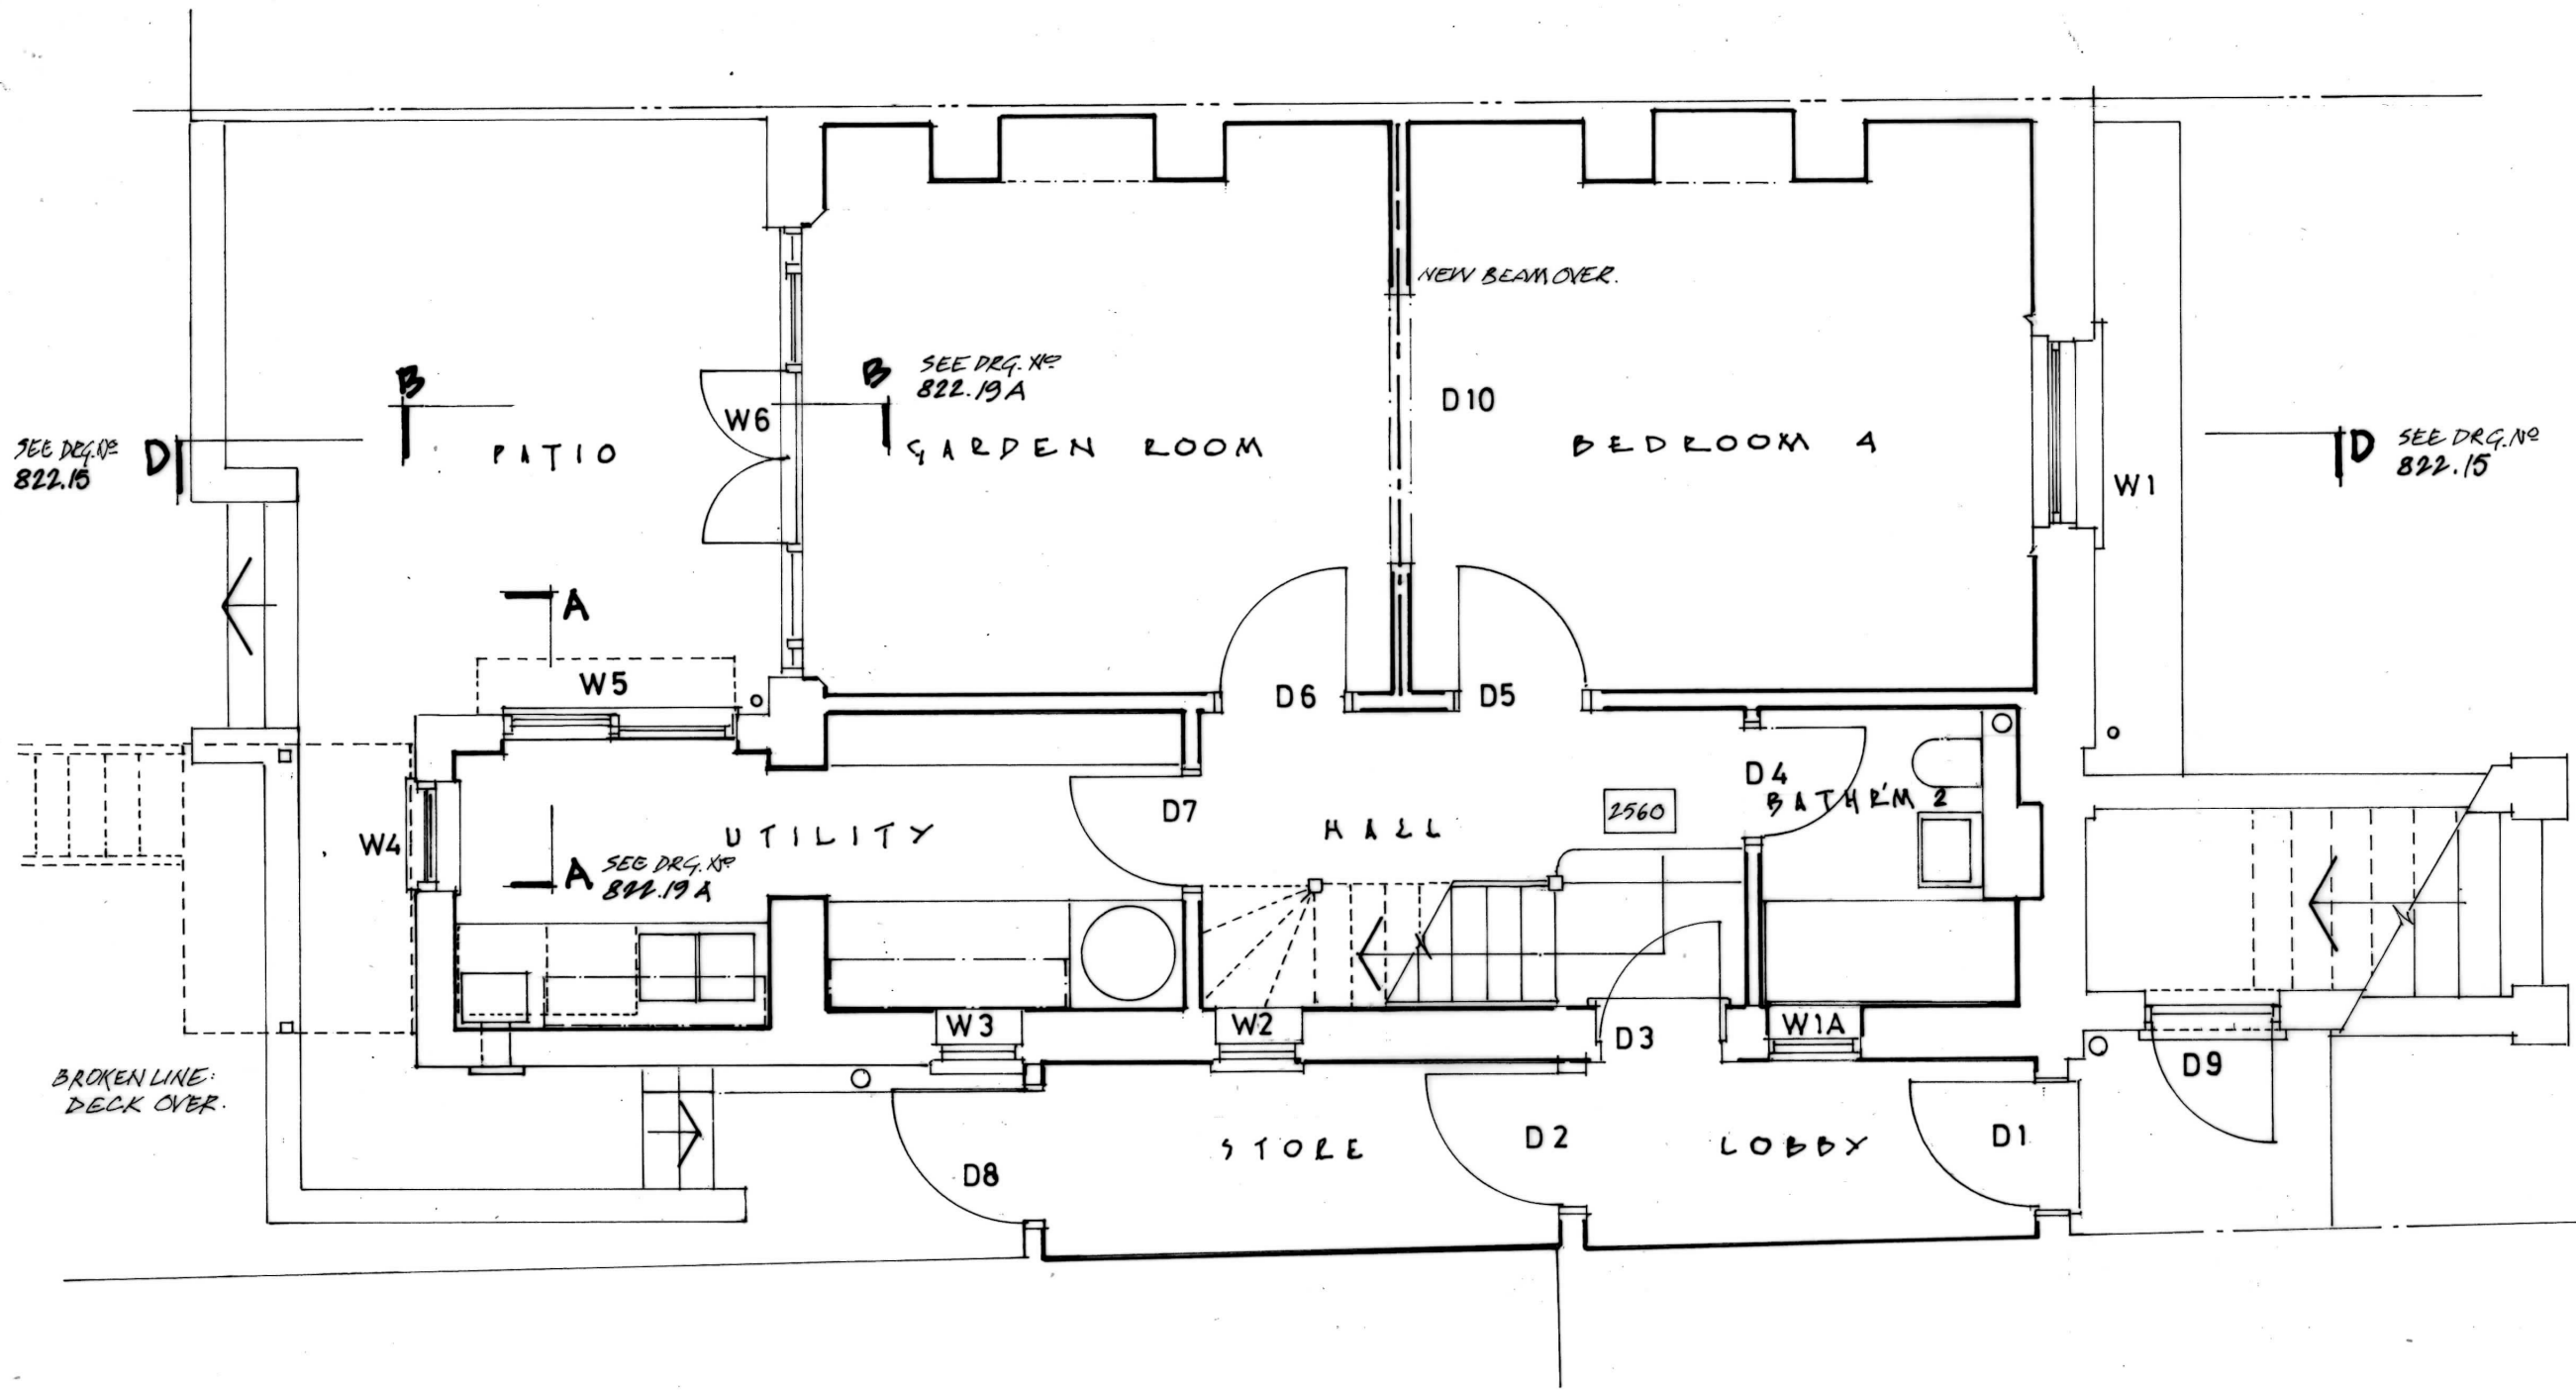


REVISION 'F': REVISED FOR PLANNING; REFERENCES AND NOTES ADDED ON NEW NEGATIVE. NOV. 2018

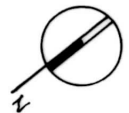

### PROPOSED LOWER GROUND FLOOR

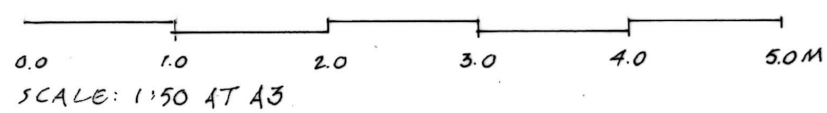

15 ROCHESTER ROAD LONDON NW1 9JH

**PROPOSED LOWER GROUND FLOOR**

Scale: 1:50 at A3      April 2018

Christopher M Phillips Architect [christo.phillips@btconnect.com](mailto:christo.phillips@btconnect.com)  
 31 Grafton Road London NW5 3DX ☎ 020 7485 3578 07743 498738

**DRAWING NO. 822.9**      **REVISION: F**