


New brickwork in lime mortar to match in coursing, bonding, jounting and apperance existing glazed brickwork.

Headers to arch are shaped to achieve a match to existing brickwork arches.

1 Elevation of Typical Window Scale 1:10

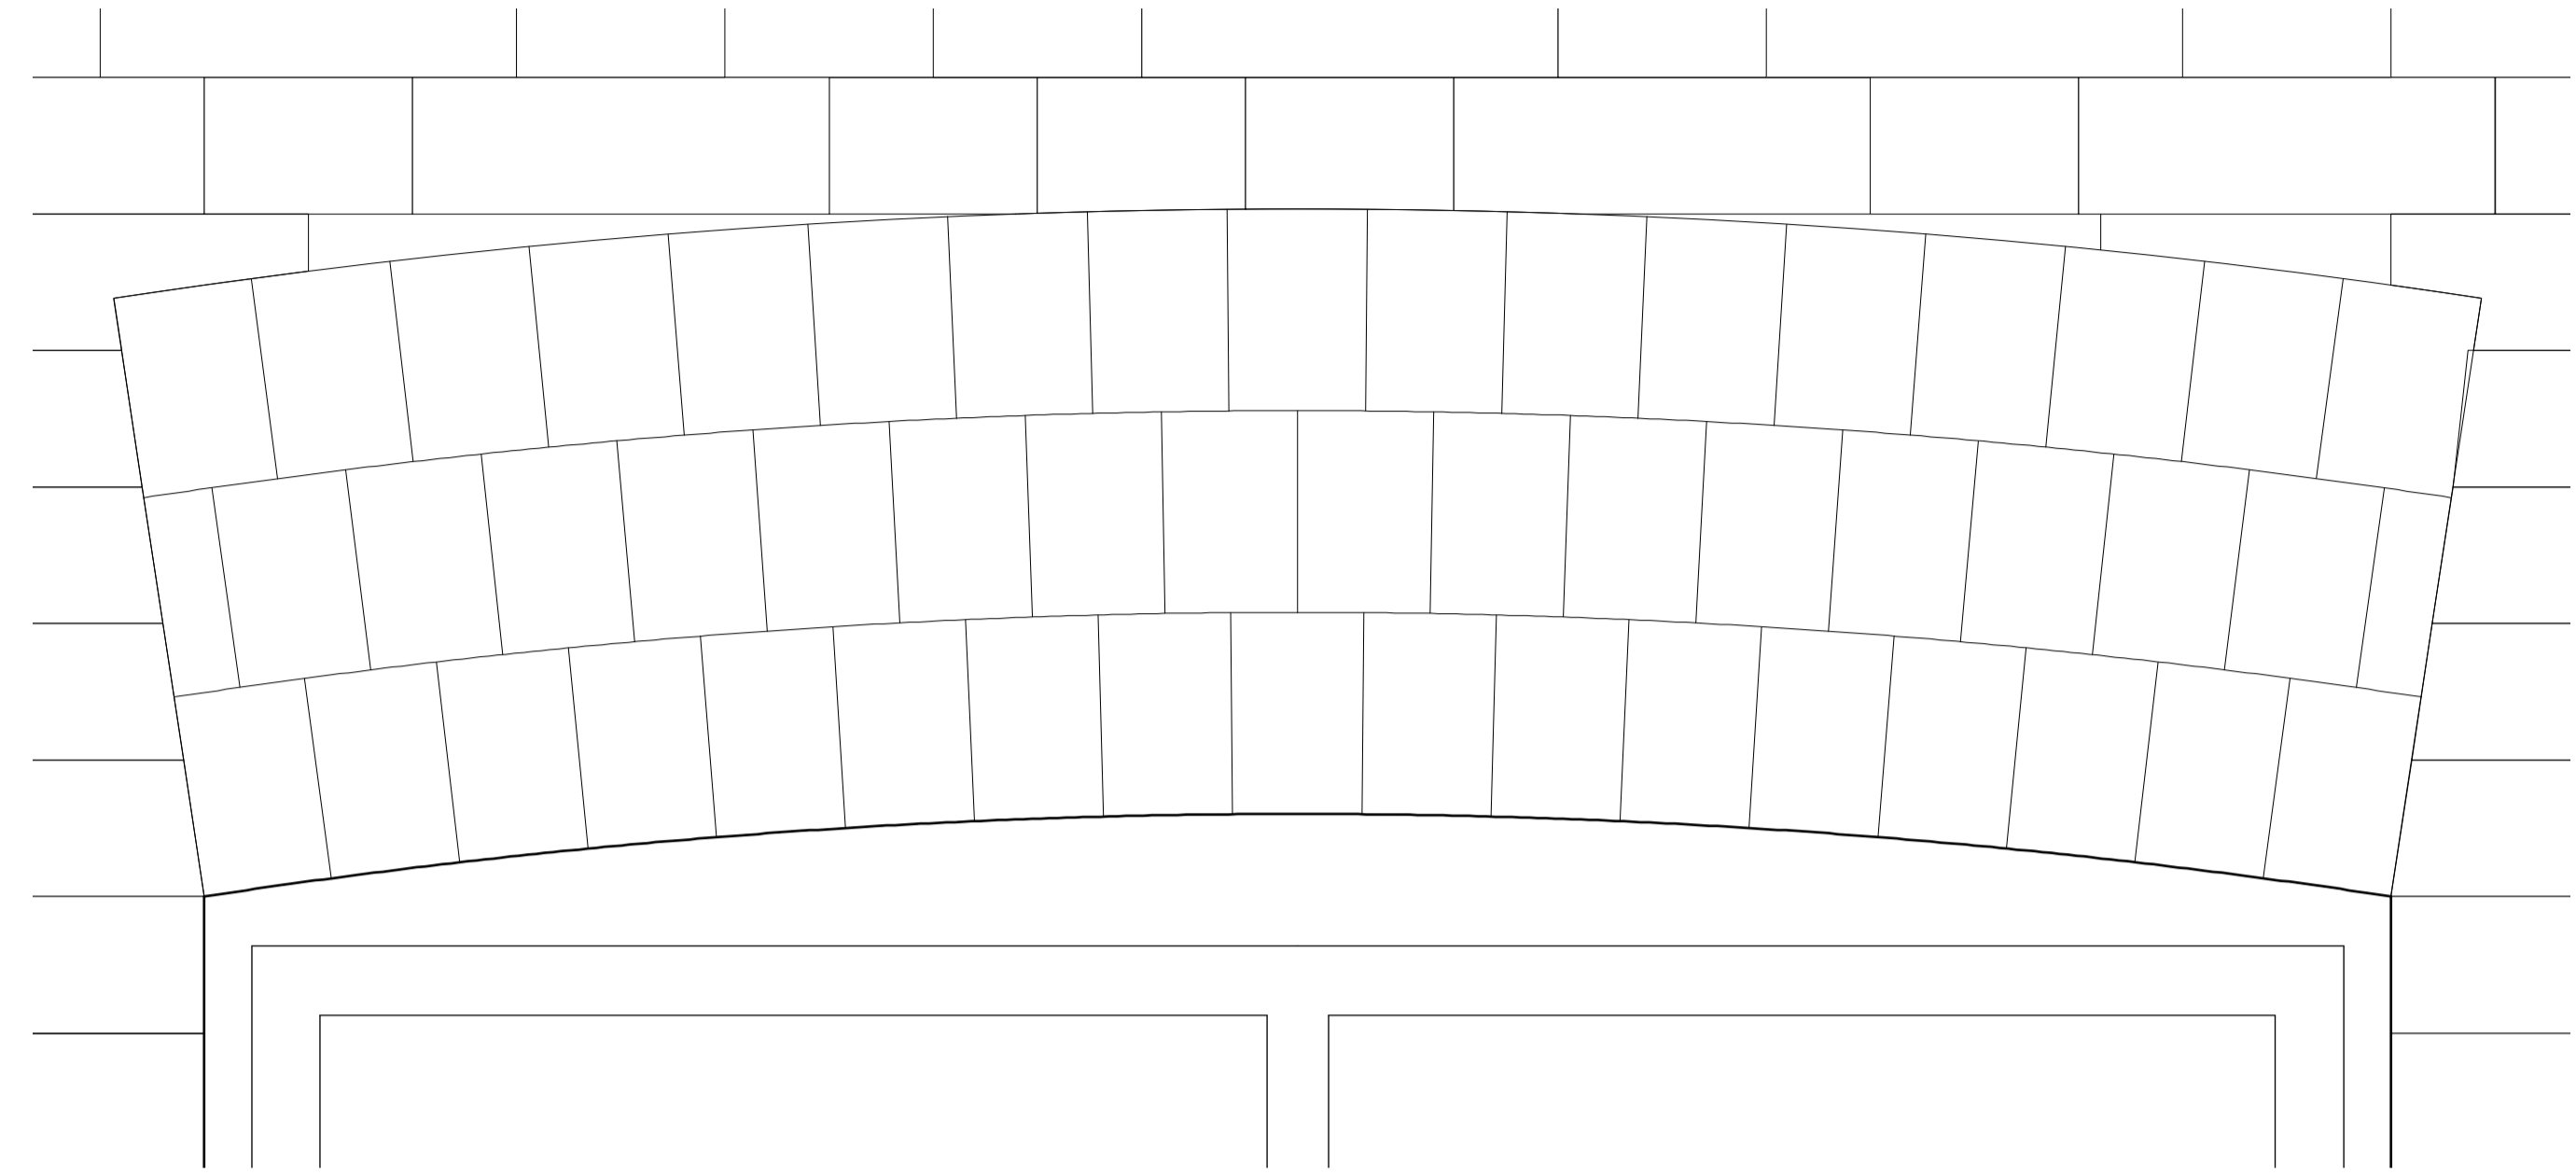

2 Detail Elevation of Typical Brick Arch Scale 1:4

Revisions
Client Kingsway Residential Limited
Project 42 Kingsway Opening-up of Brickwork
Drawing Brickwork Arch Details

Scale As Shown @ A1 Drawing number D-01

DAVID SPARROW

CHARTERED ARCHITECT

Athelstan, Long Lane
Heronsgate
Rickmansworth
Hertfordshire WD3 5BT
T 07739177025
daveonthecloud
@icloud.com