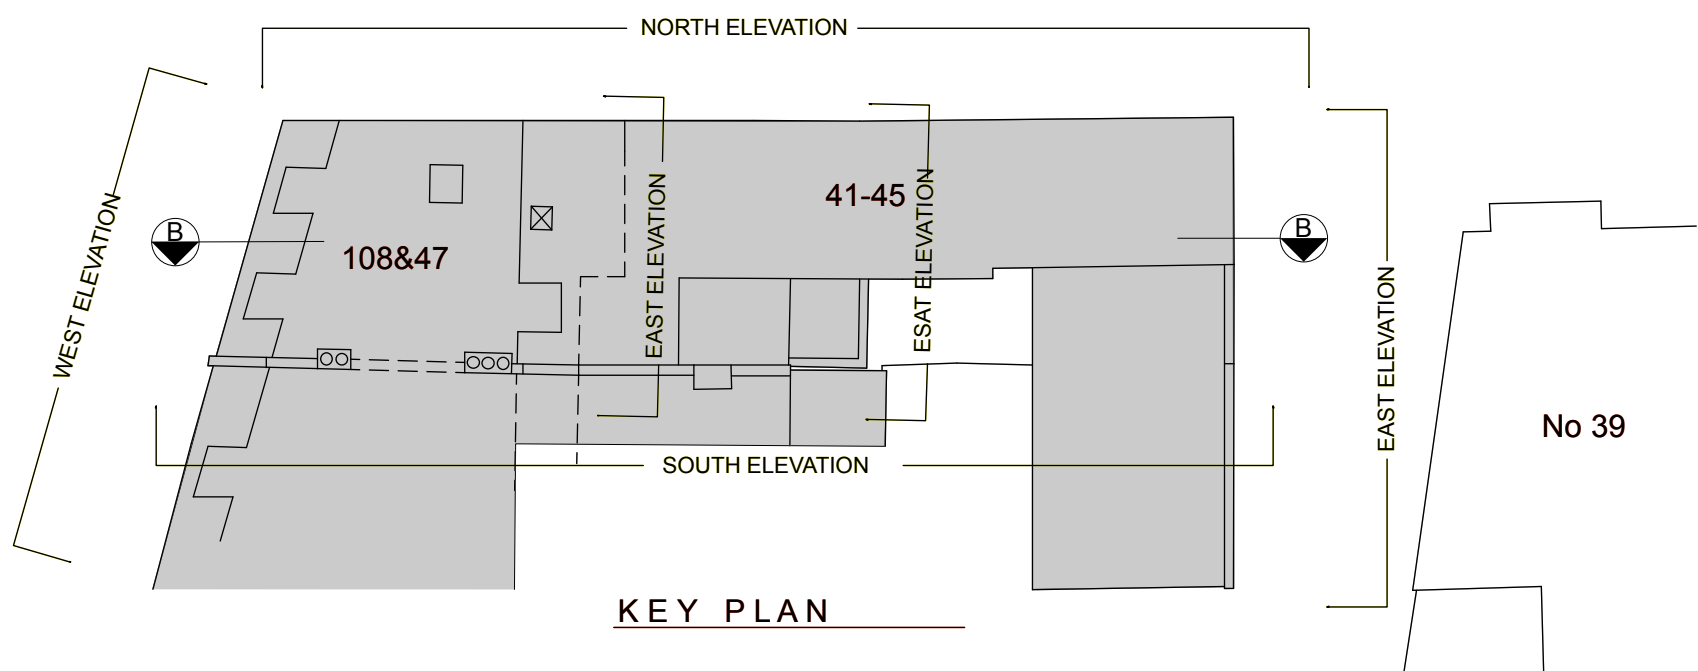
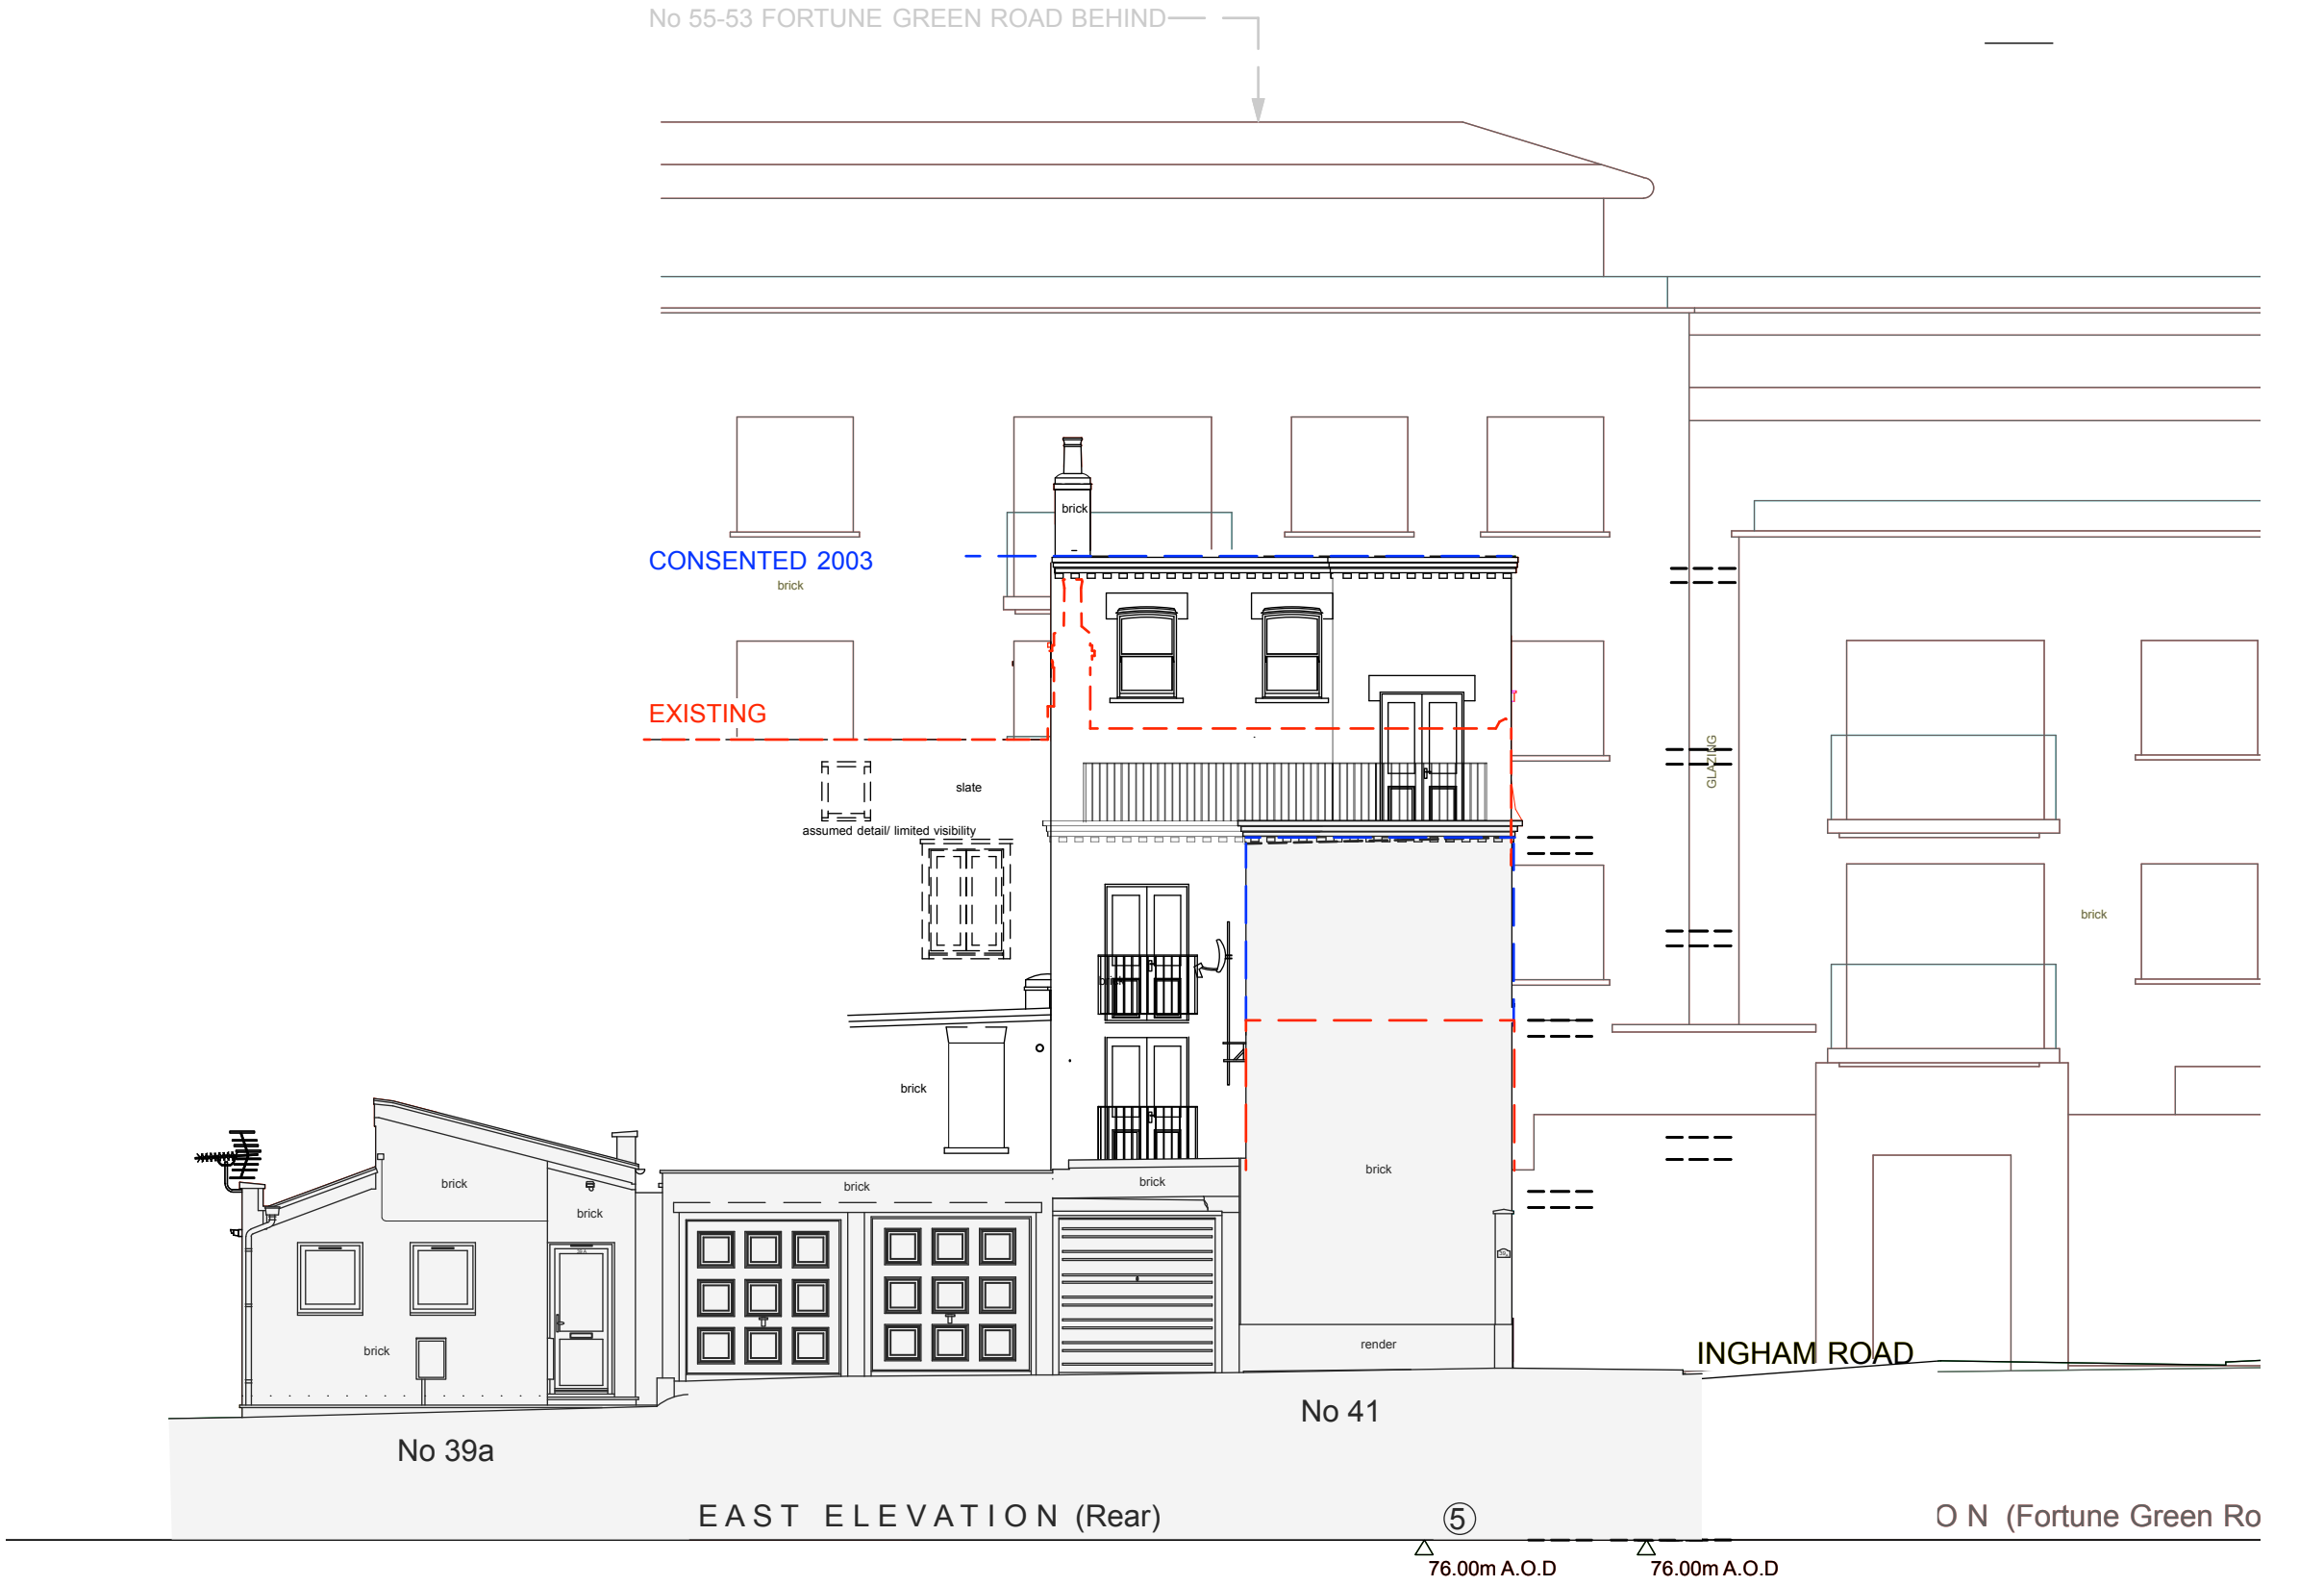
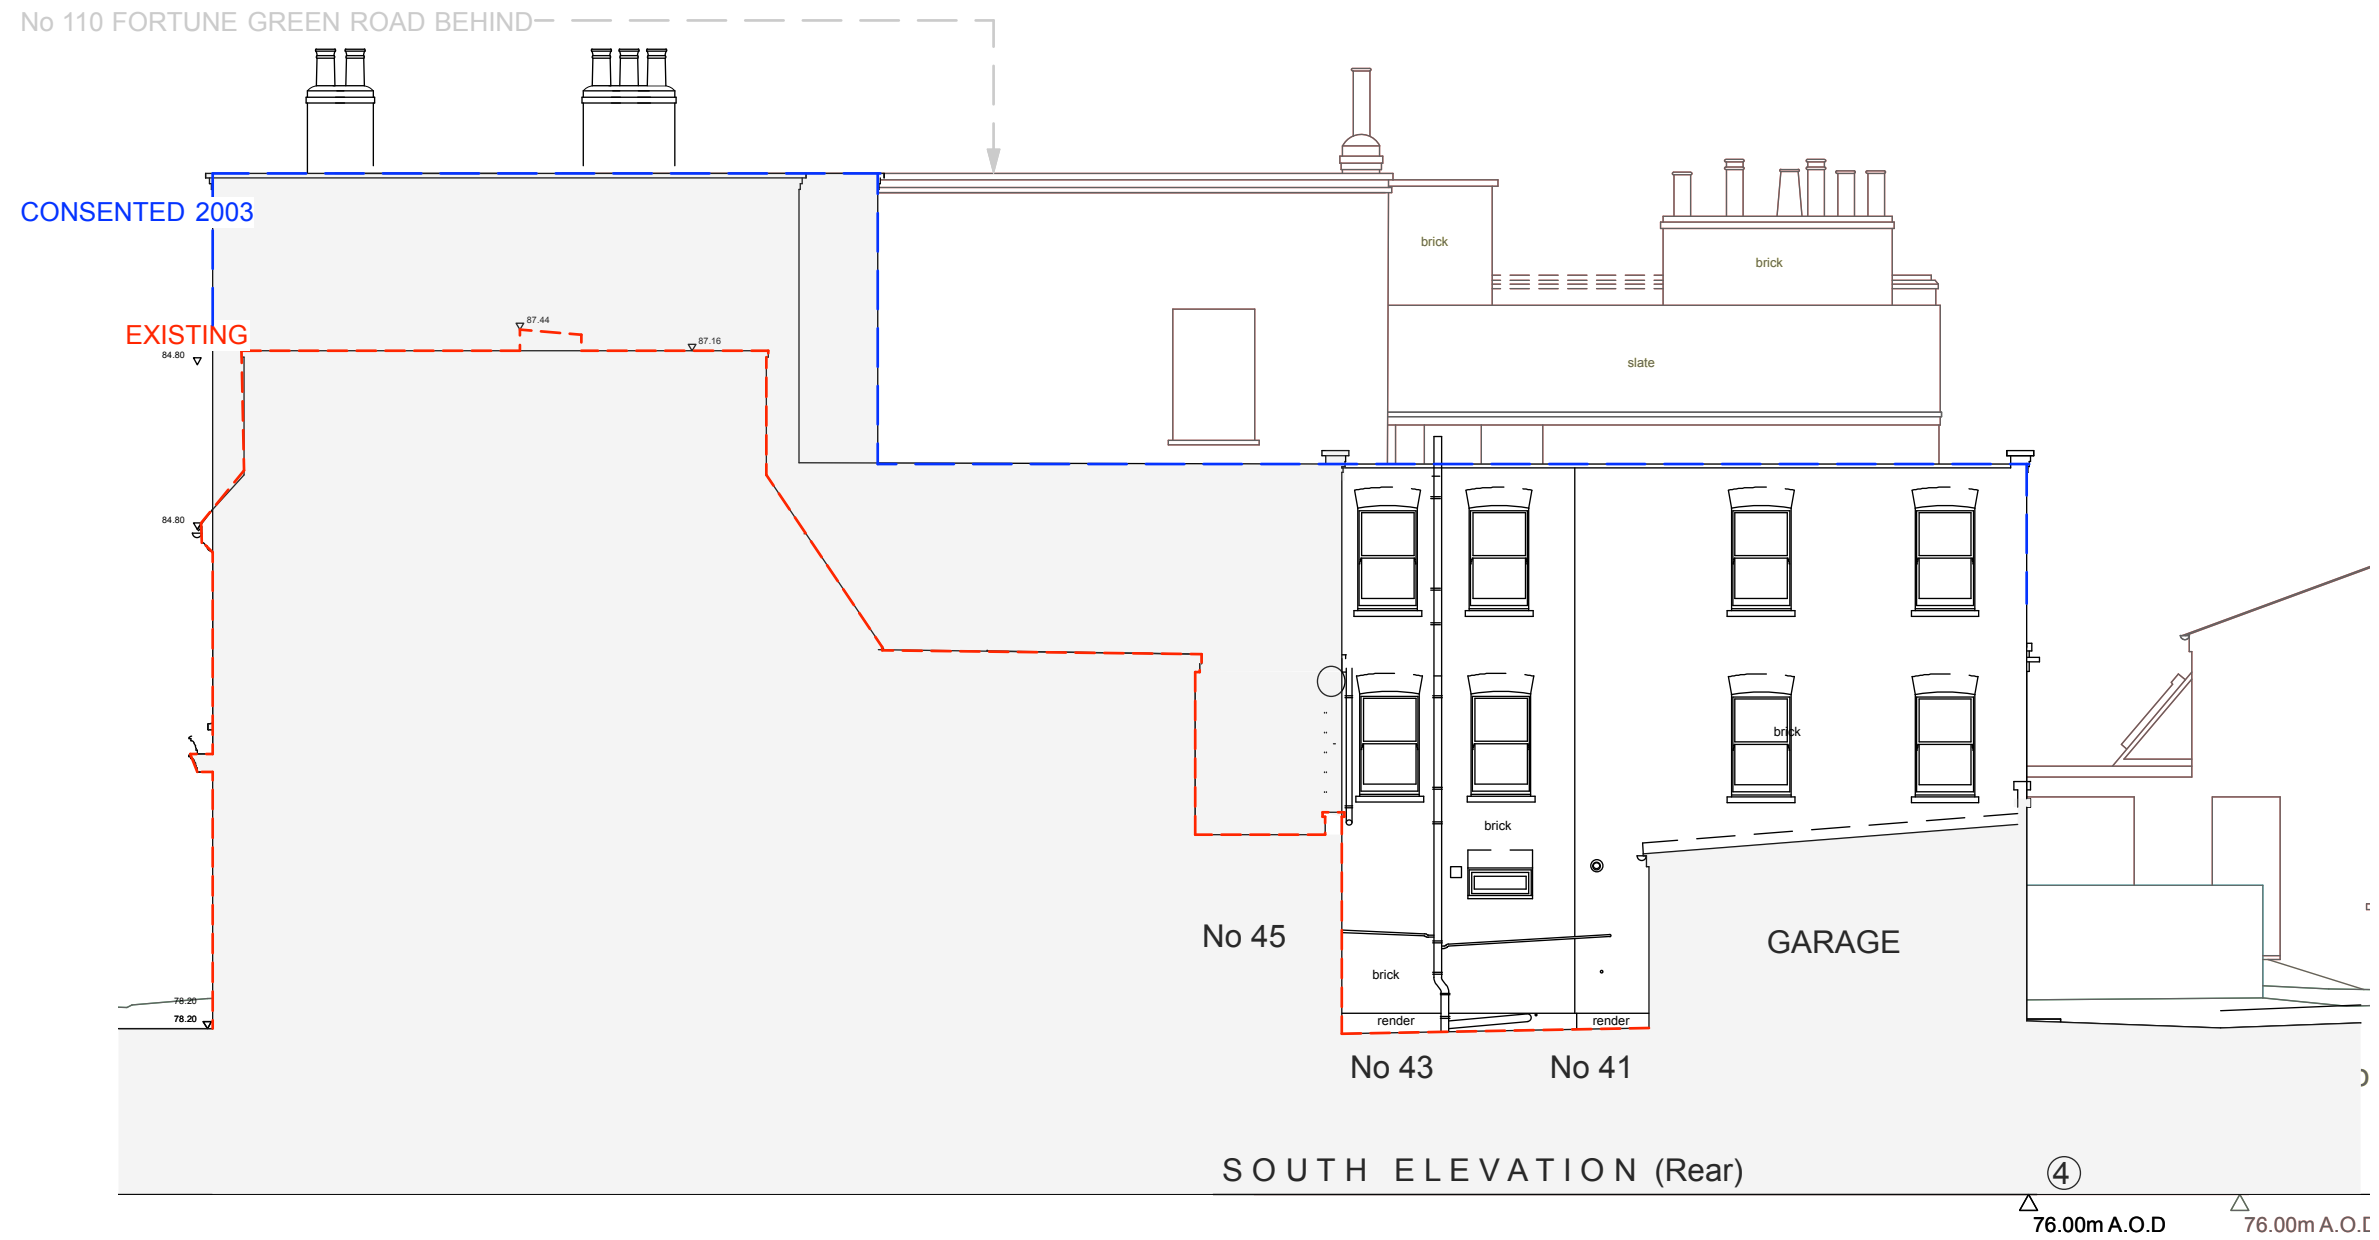
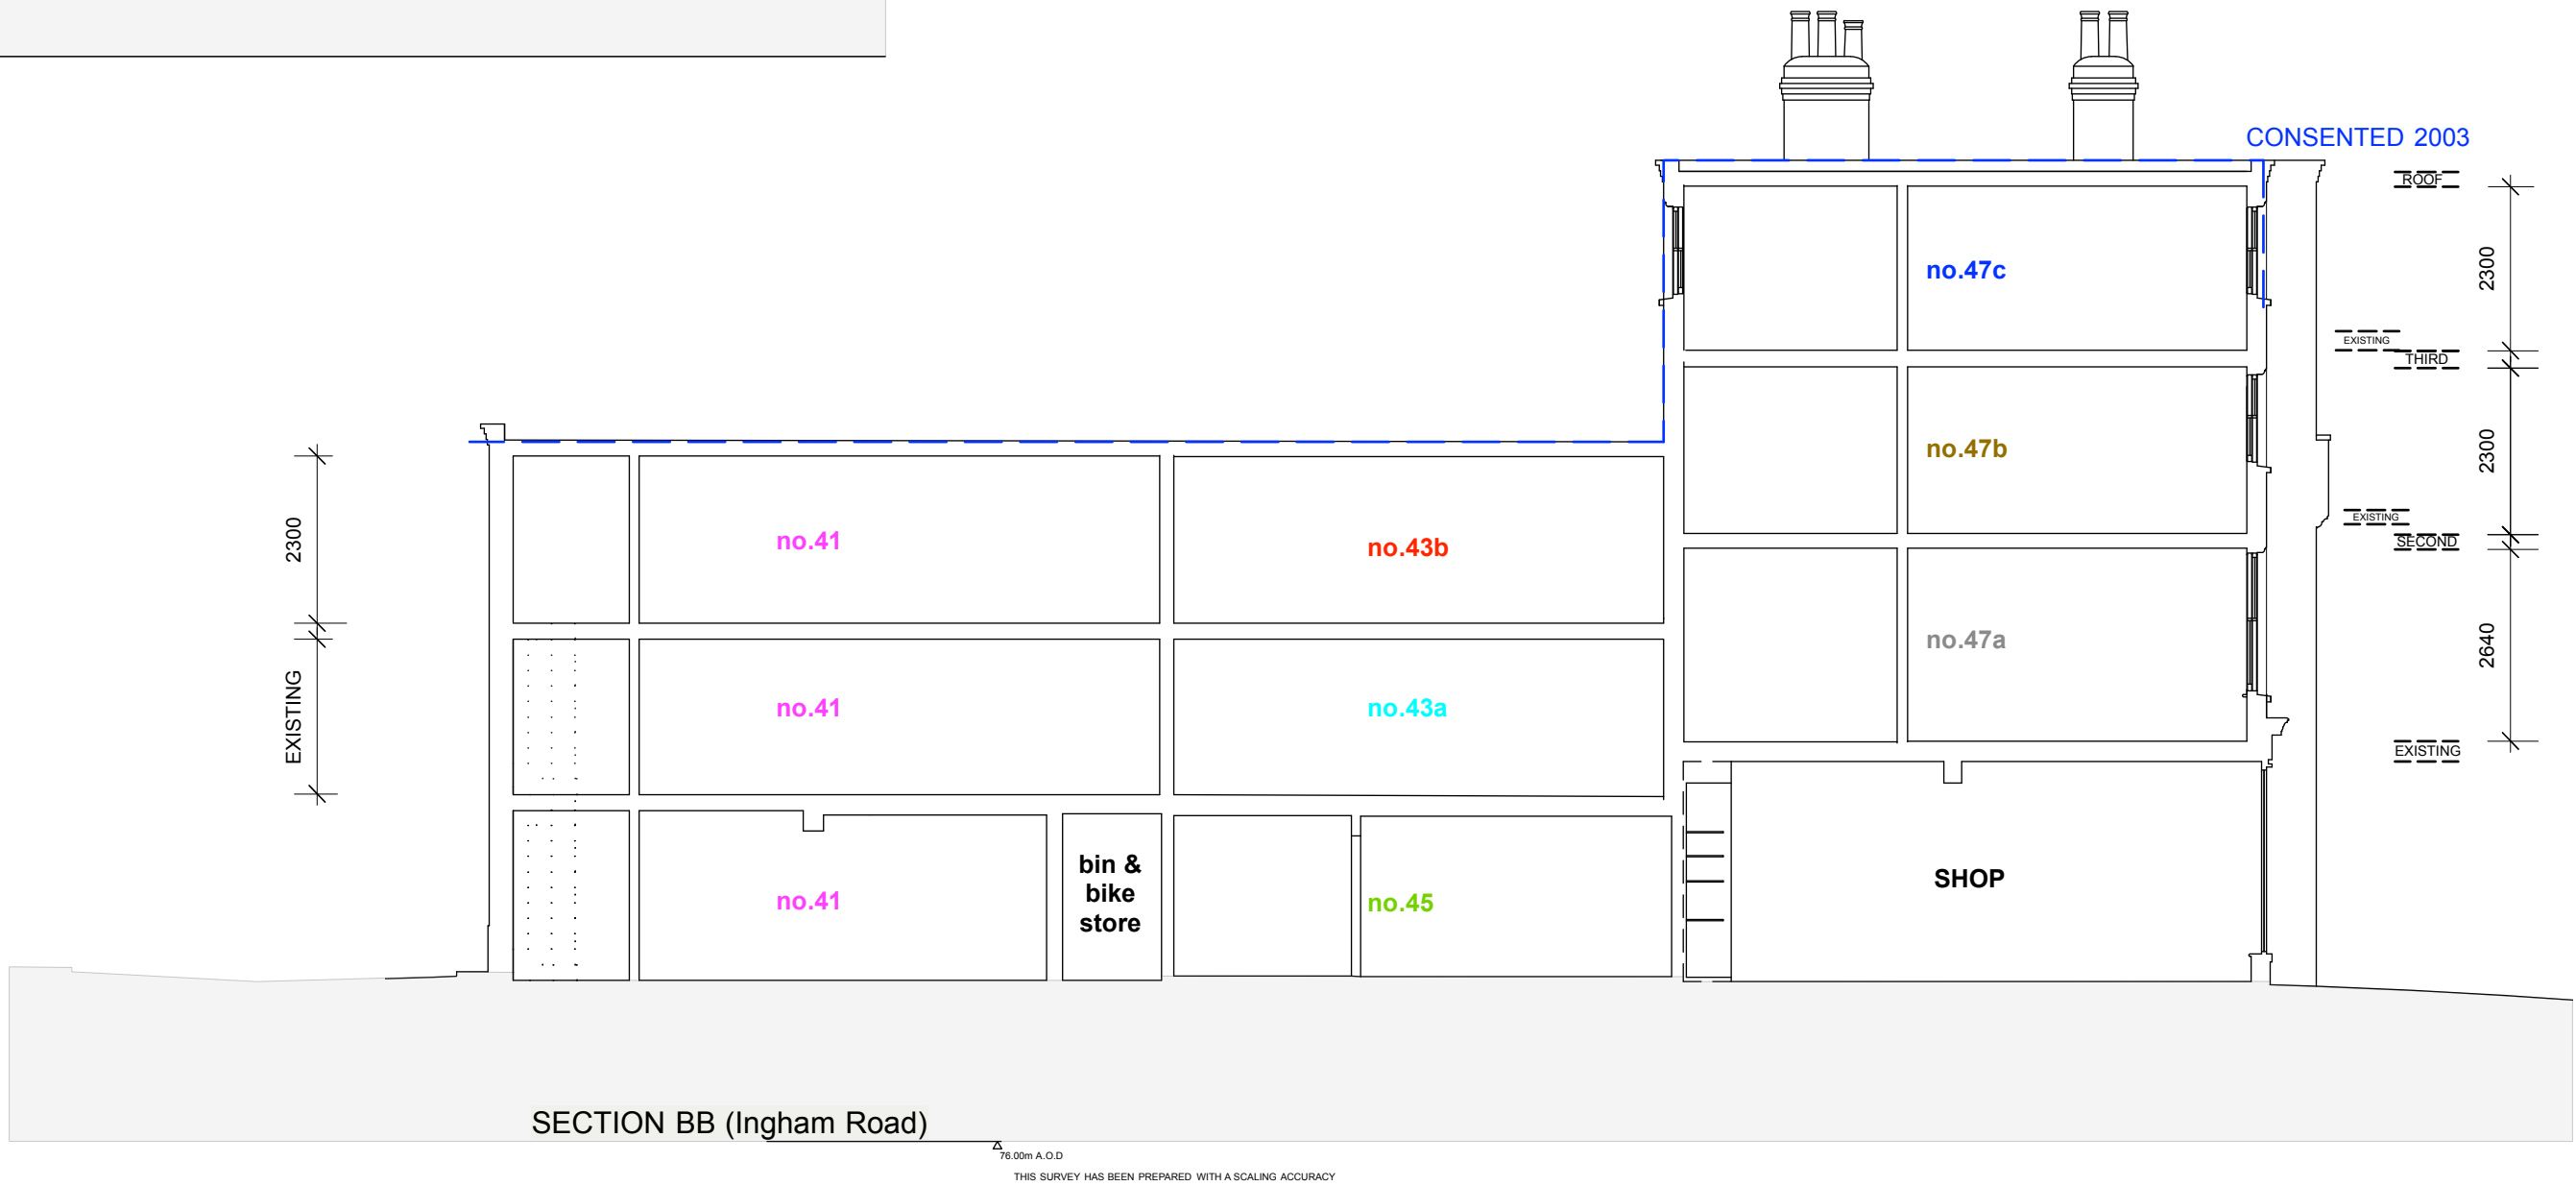


Charlton
Brown
Architects

41-7 Ingham Rd & 108 Fortune Green Rd
Proposed Elevations 1802 AP110C

The Belvedere, 2 Back Lane, Hampstead, London NW3 1HL
T 020 7794 1234 E office@charltonbrown.com This drawing is copyright