
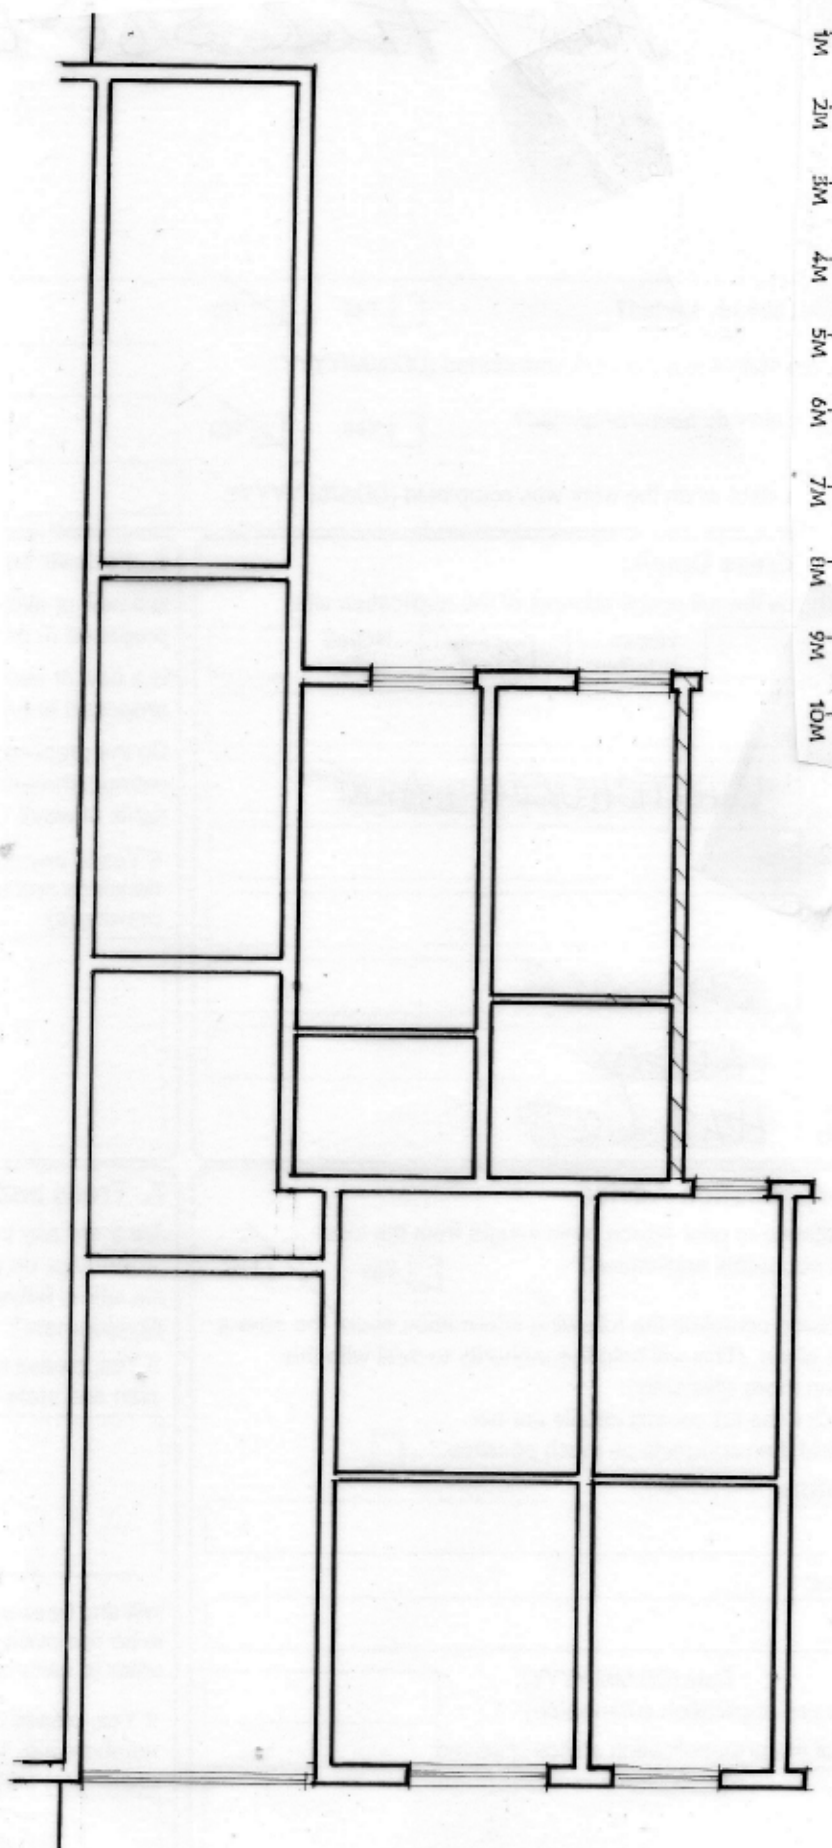


EXISTING SECTION

6 BRECKNOCK ROAD

LONDON N7 0BZ.

SCALE 1:100

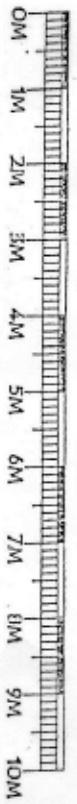

*Plot 082 Section*

*S Brecknock Room*

*Lower N7 OBL*

*Scale 1:100*