




BRICK WALLS | PREC.

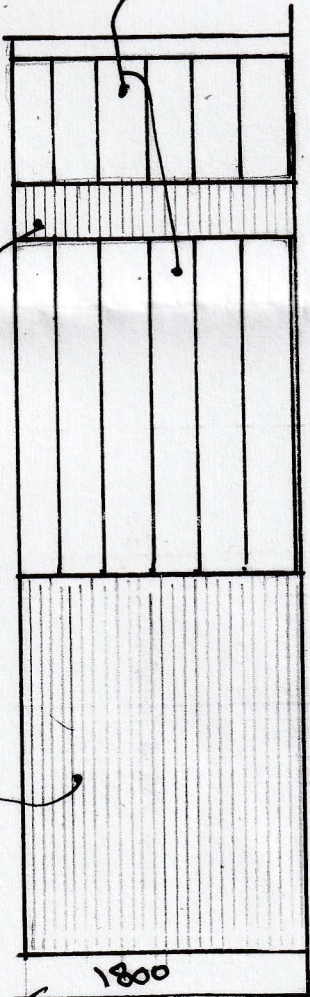

GREEN ALUMINIUM GATES

1800MM HIGH BRICK WALL

FRONT ELEVATION 1:50

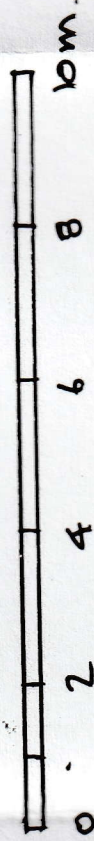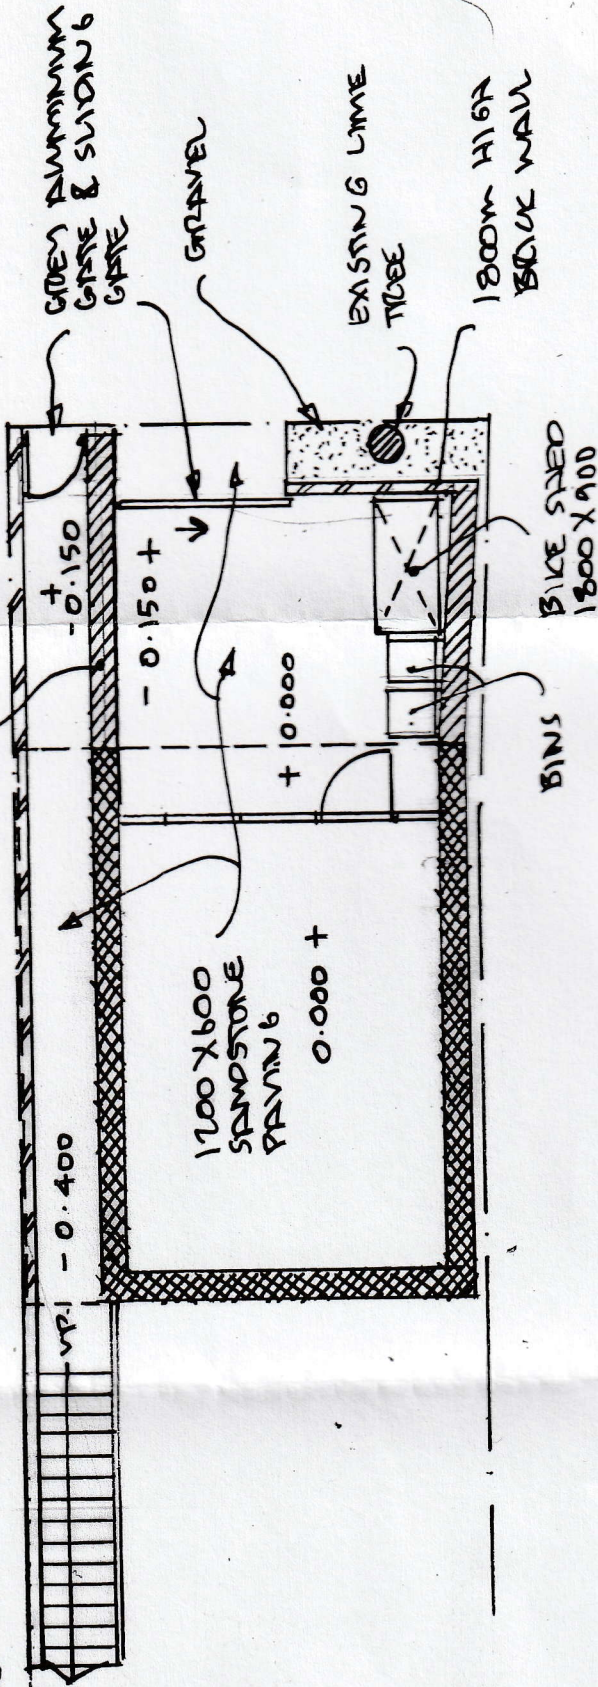

HRSD UPMSKAPING PURN

1:100.

22 HILLFIELD ROAD, LONDON NW6 1PZ

HRZ | 2018 | 01