




MATERIAL REFERENCES	
PT-01	OFF WHITE PAINT FINISH
PT-02	GREY PAINT FINISH
TM-02	ROUTED MDF PANELS WITH OFF WHITE PAINTED FINISH
TM-03	LIMED OAK JOINERY
TM-04	LIMED OAK WALL PANEL
TL-01	TERRAZZO TILES
	C03 PLASTERBOARD CEILINGS SUPPLY AND INSTALL FLAT & LEVEL 12.5MM PLASTERBOARD CEILING ON MF FRAME, TAPED AND JOINTED TO MANUFACTURERS RECOMMENDATIONS, SANDED TO TAKE DECORATION
	TL01 TERRAZZO TILE REFER TO FINISHES SCHEDULE FOR FULL SPECIFICATION
LIGHTING / ELECTRICAL REFERENCES	
L01	RECESSED DIRECTIONAL SPOTLIGHT - WARM WHITE
L05	DECORATIVE LEATHER AND BRASS TRACK LIGHT
C	CLEANED SOCKETS MOUNTED FLUSH IN WALL
	FLAT SCREEN TV MOUNTED INTO ROUTED TIMBER WALL
SD	AREA COVERED BY AUTOMATIC SMOKE DETECTORS
	AREA COVERED BY EMERGENCY LIGHTING (BS 5266)

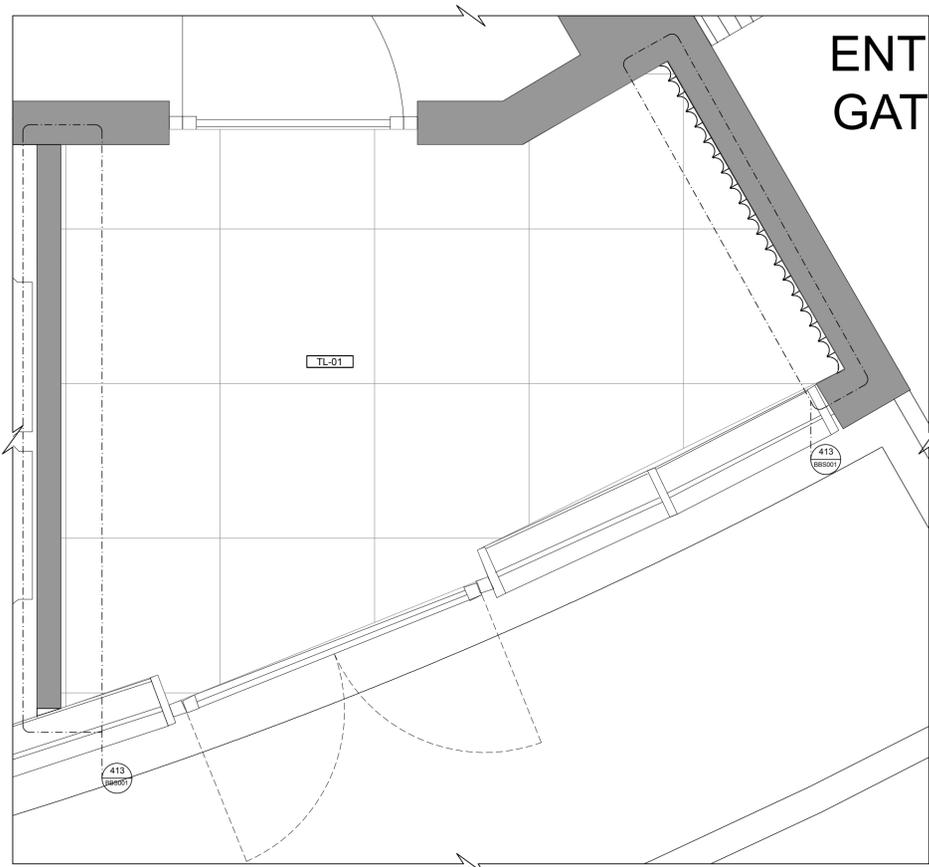


01 FLOOR FINISHES
SCALE 1:20 @ A1

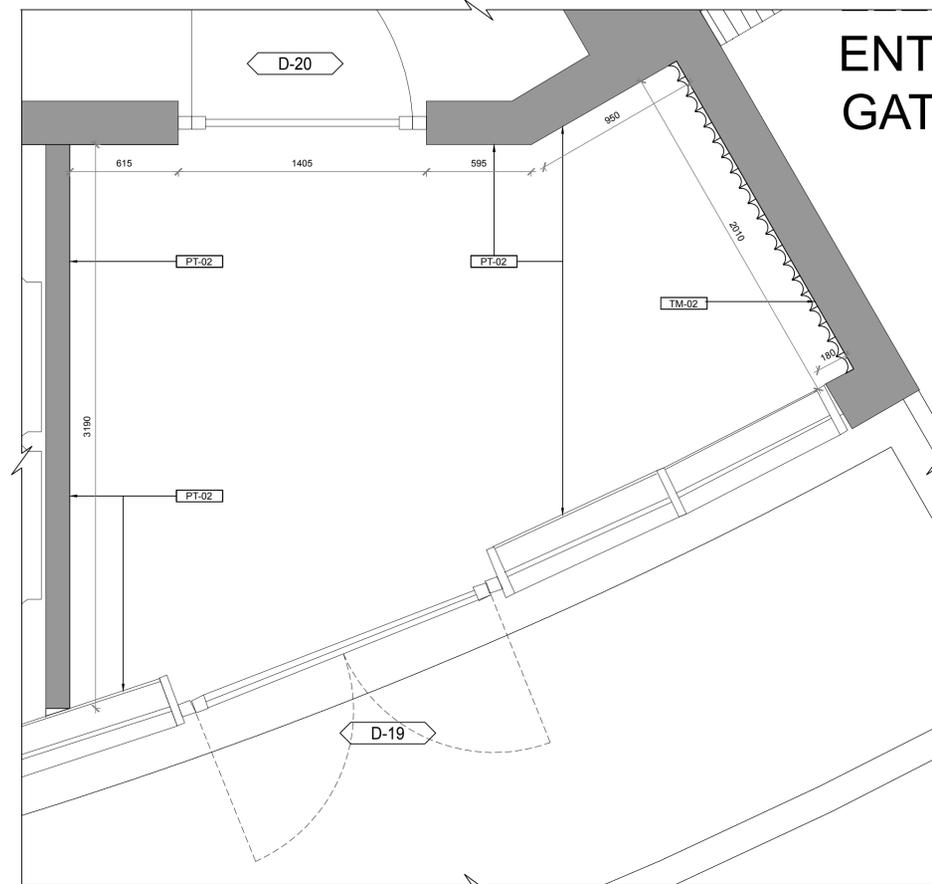

02 BUILDERS WORKS
SCALE 1:20 @ A1

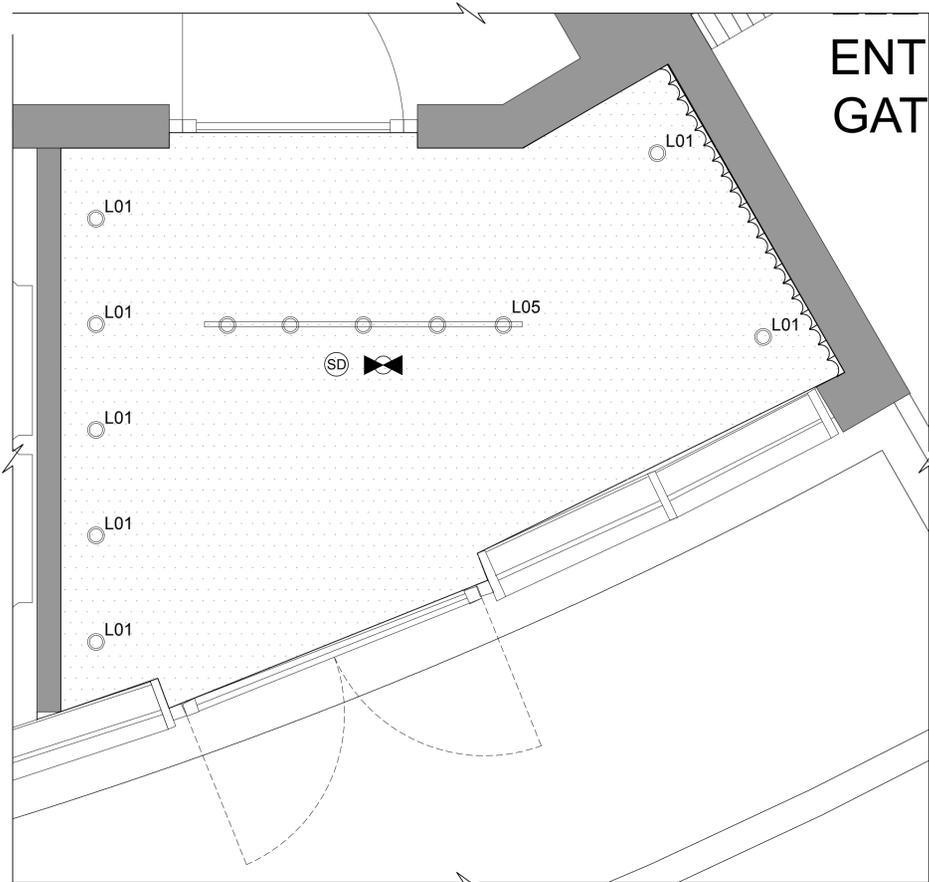

03 RCP
SCALE 1:20 @ A1

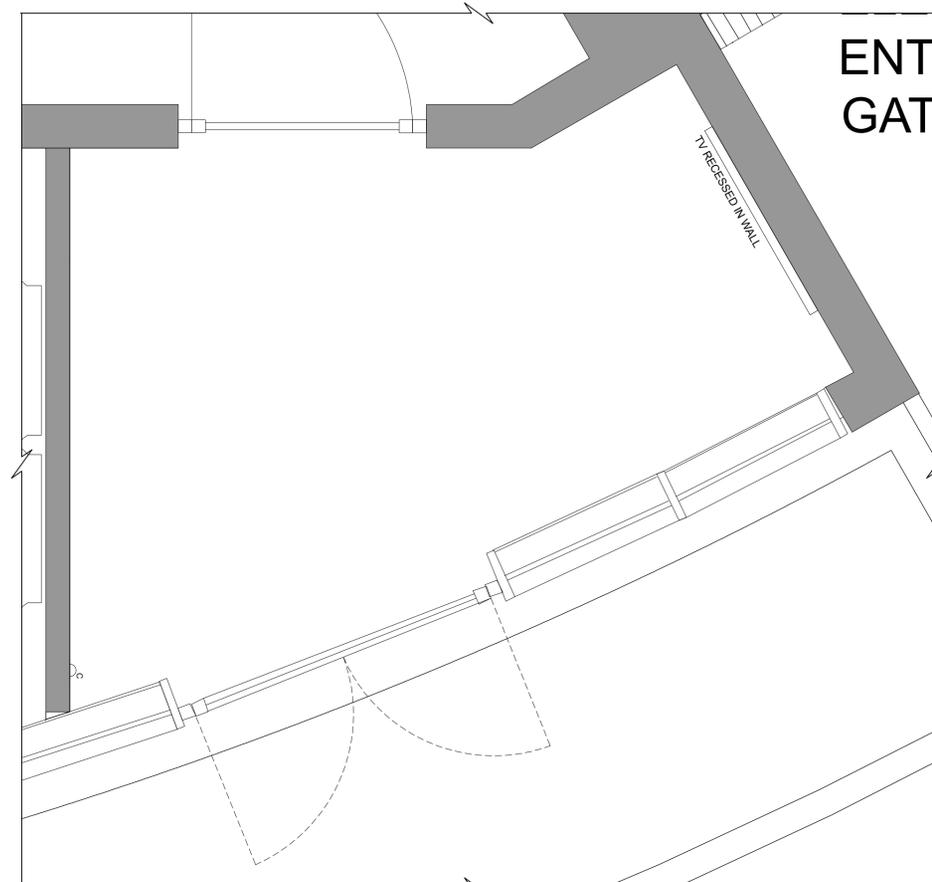

04 SMALL POWER
SCALE 1:20 @ A1

INFORMATION

DISCLAIMER
DO NOT SCALE FROM THIS DRAWING. ALL DRAWINGS / DIMENSIONS TO BE CHECKED ON SITE PRIOR TO CONSTRUCTION. ALL DISCREPANCIES AND OMISSIONS ON SITE MUST BE REPORTED TO DESIGNER FOR COMMENT / APPROVAL PRIOR TO COMMENCING WORK. DESIGNS ARE SUBJECT TO APPROVAL BY STATUTORY AUTHORITIES AND ANY NECESSARY ALTERATIONS SHOULD BE MADE IF REQUIRED TO COMPLY WITH STATUTORY REQUIREMENTS

REV	DATE	COMMENT
-	-	-

3Stories.

CONTACT@3STORIES.CO.UK
WWW.3STORIES.CO.UK

PROJECT BODY BY SIMONE

TITLE LOBBY WORKS

DRAWING NO. BBS001_109

SCALE 1:20 @ A1

DATE 20/06/18

DRAWN BY JL