




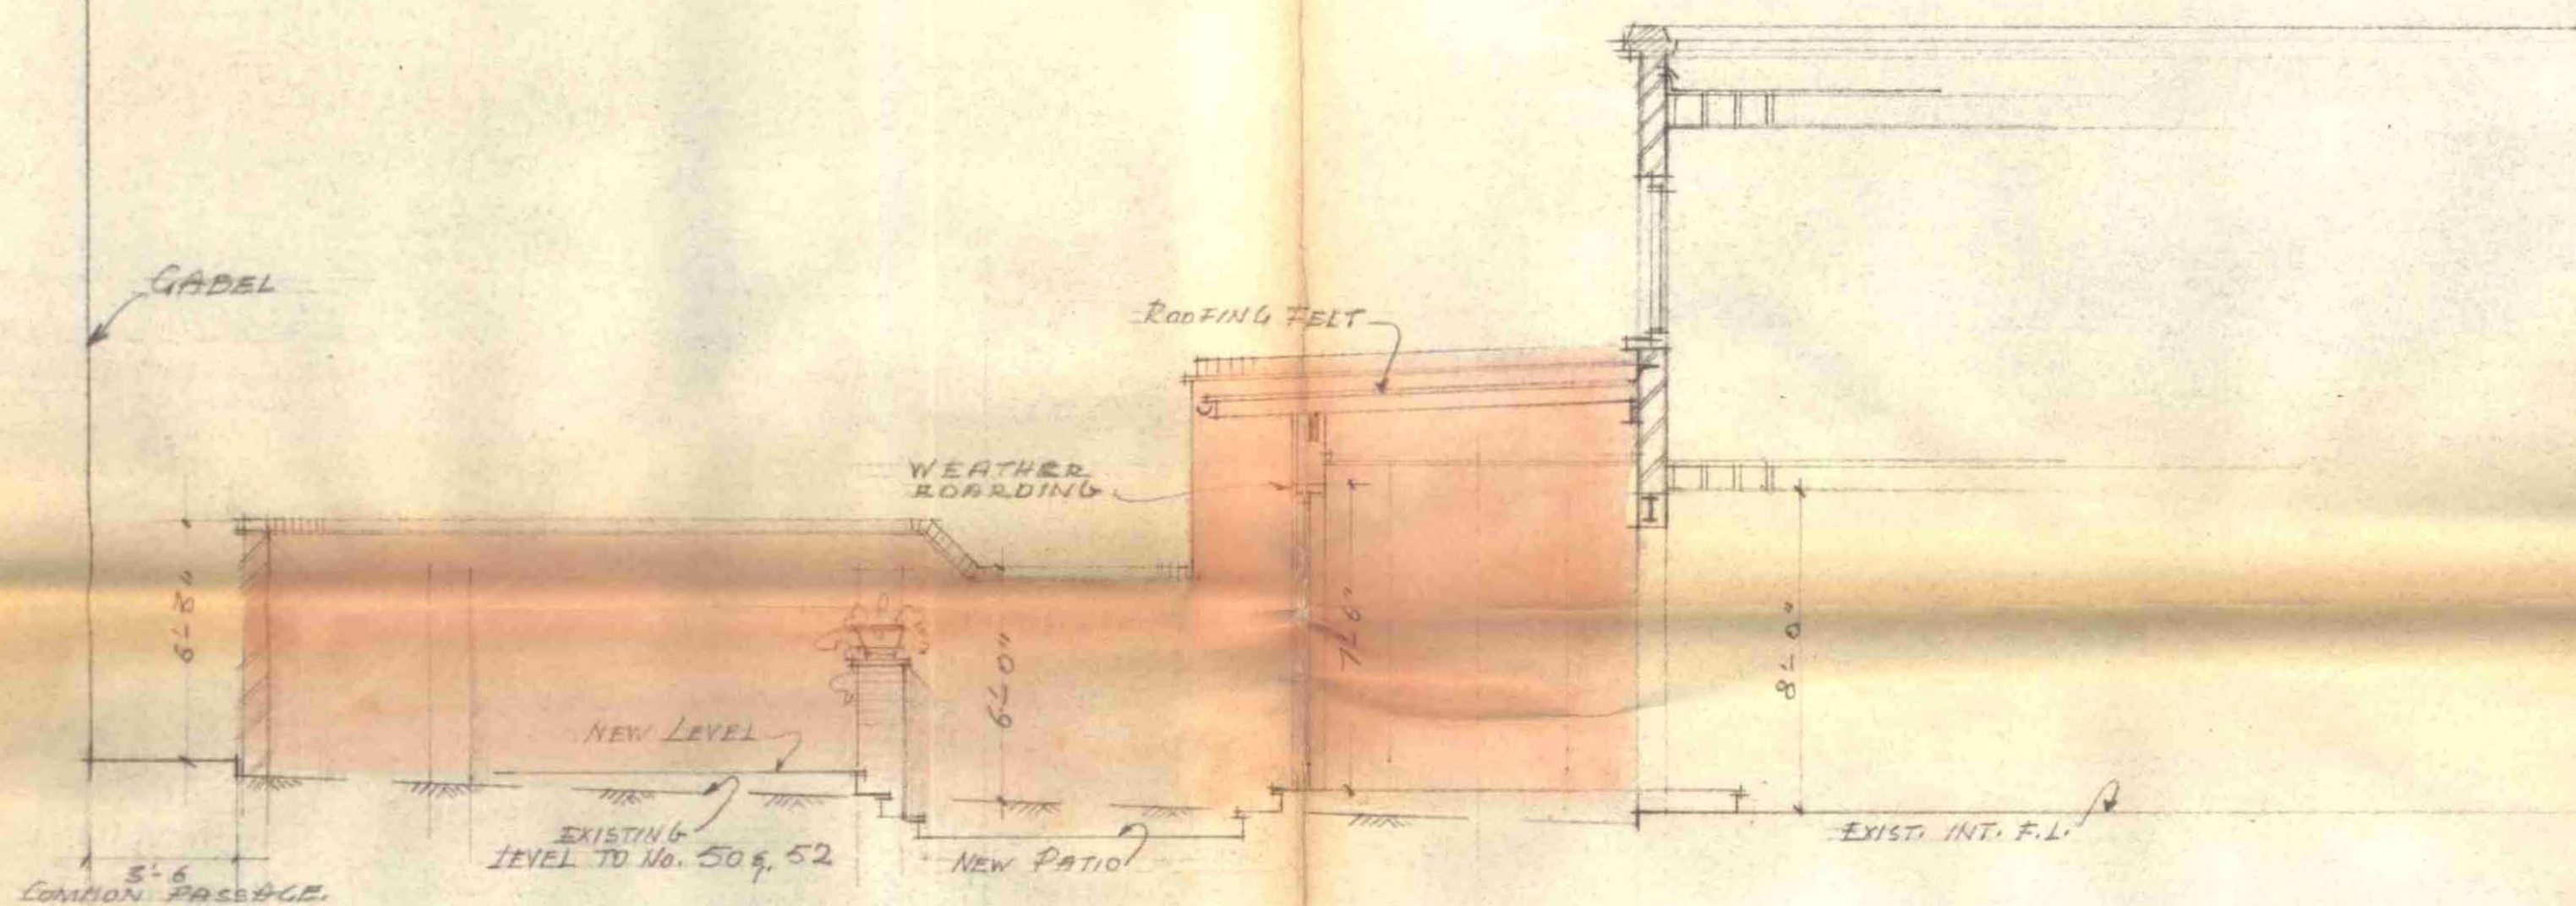


SECTION B-B.

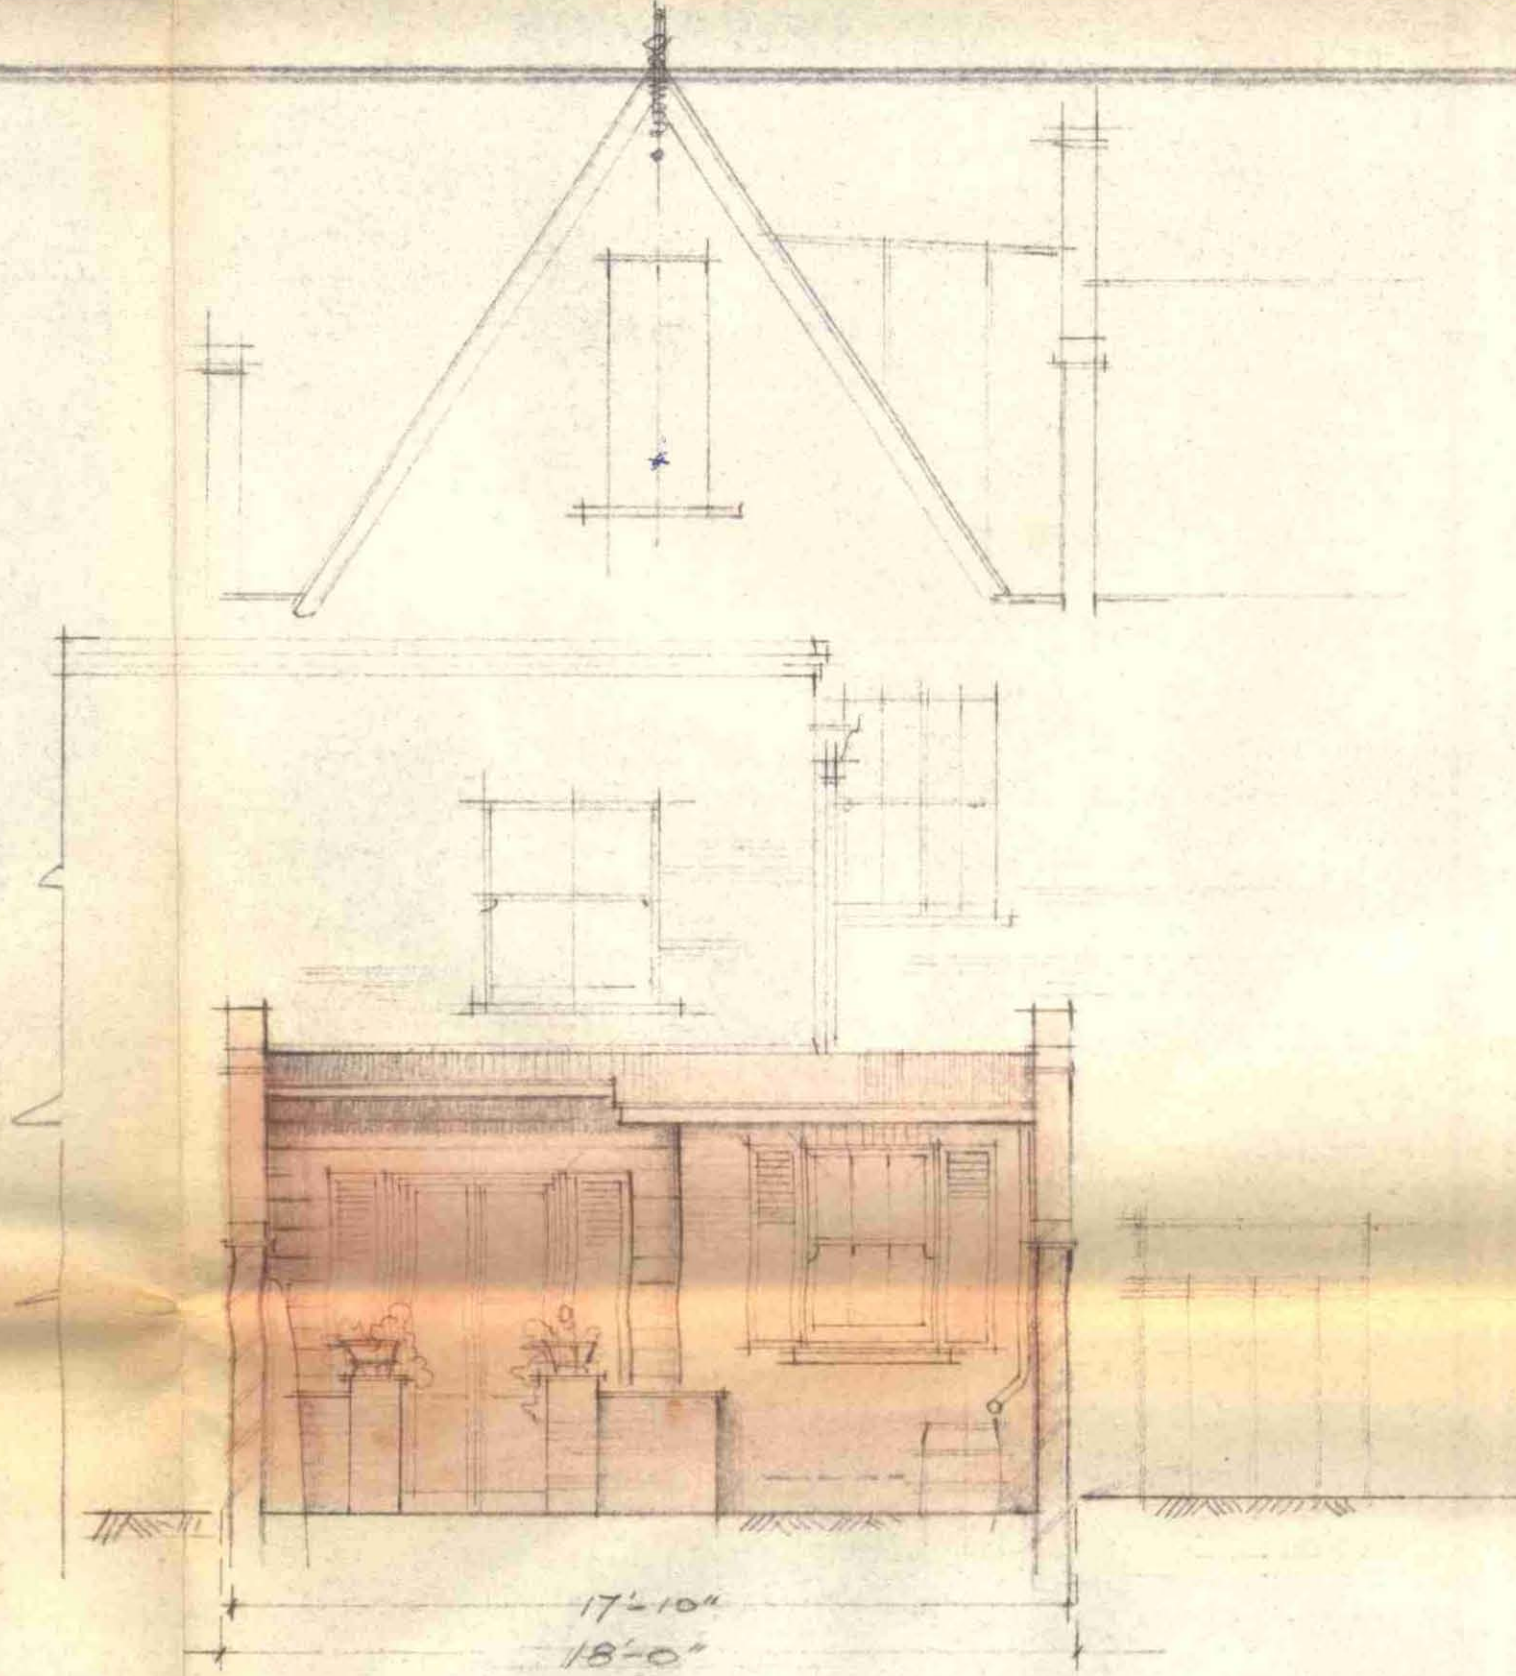


E.E. ELEVATION

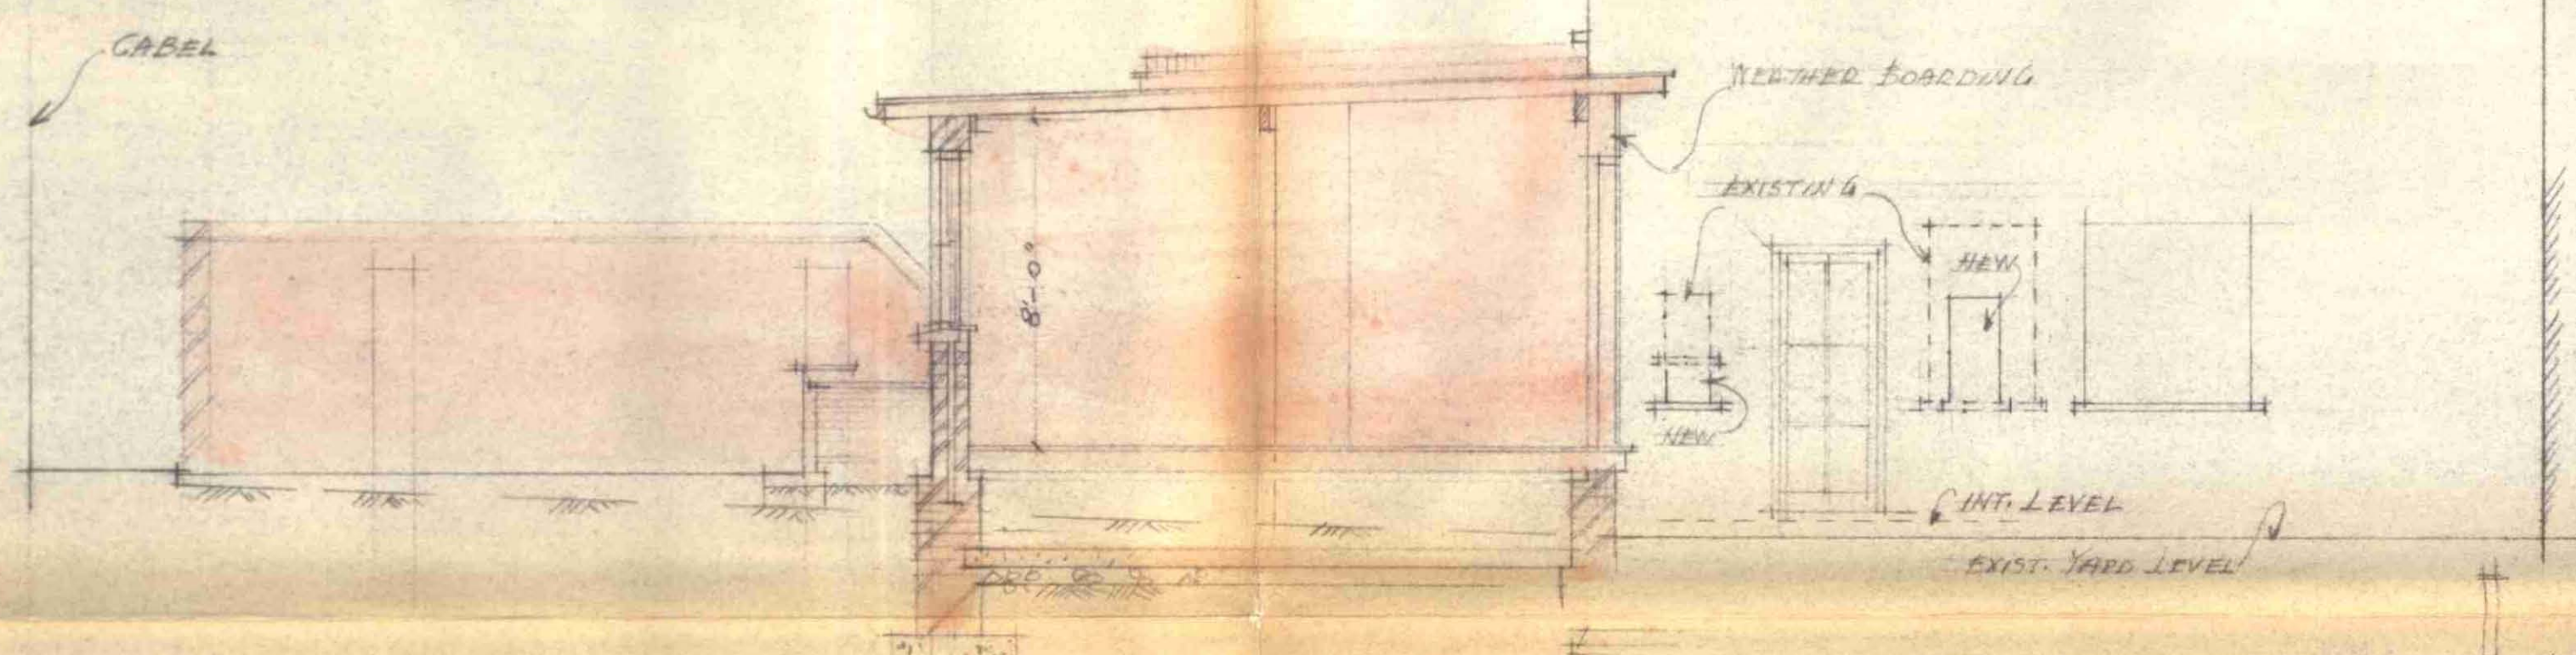


SECTION A-A.

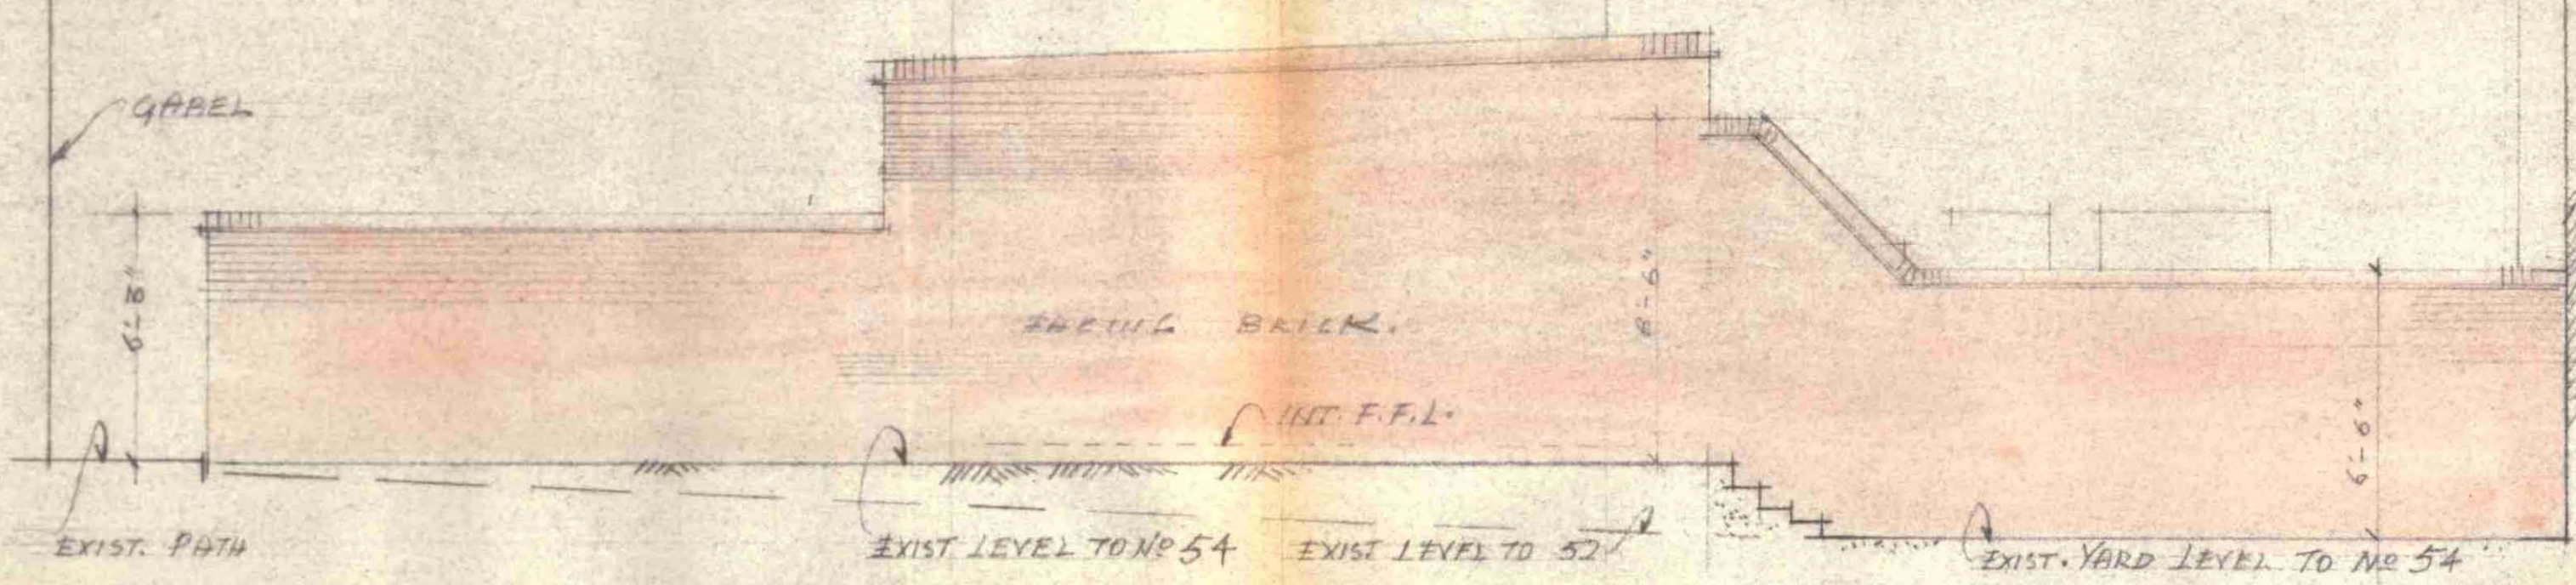

N. ELEVATION

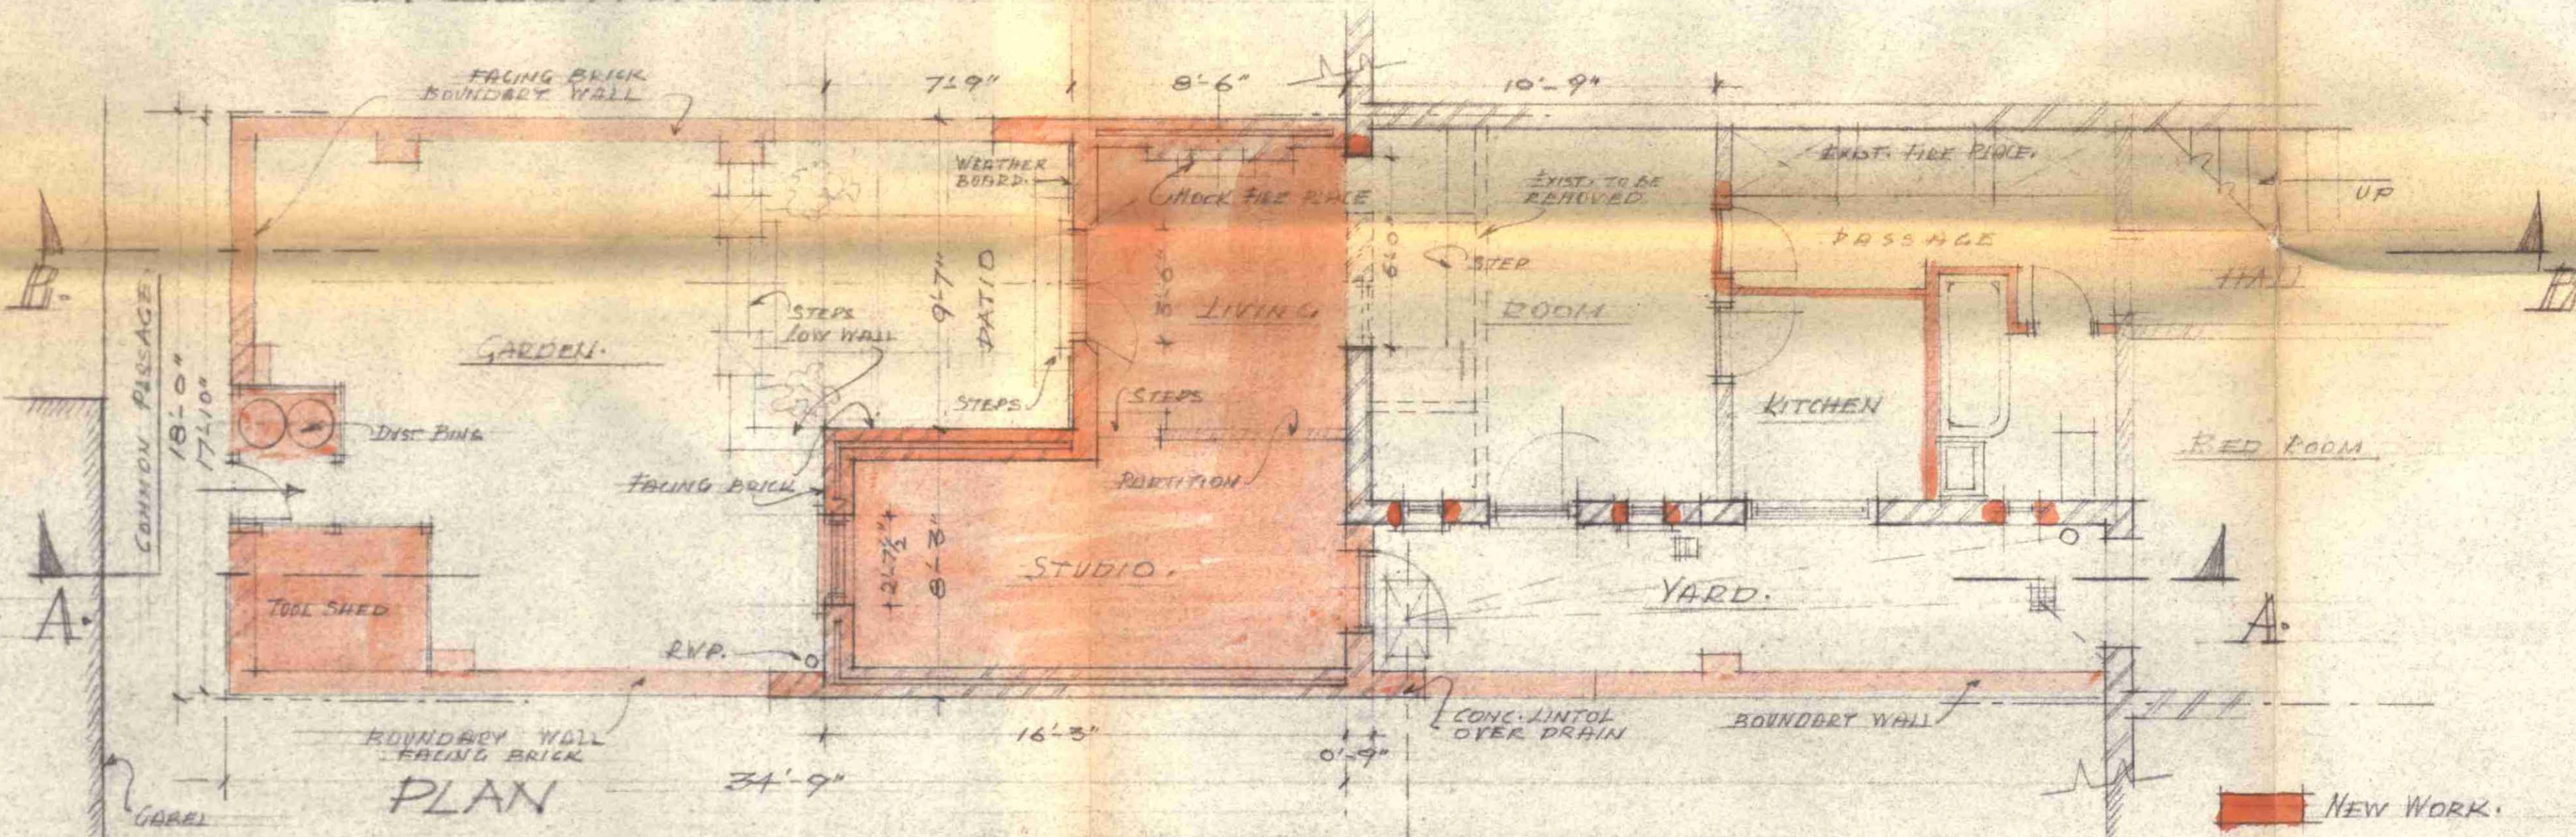

PLAN

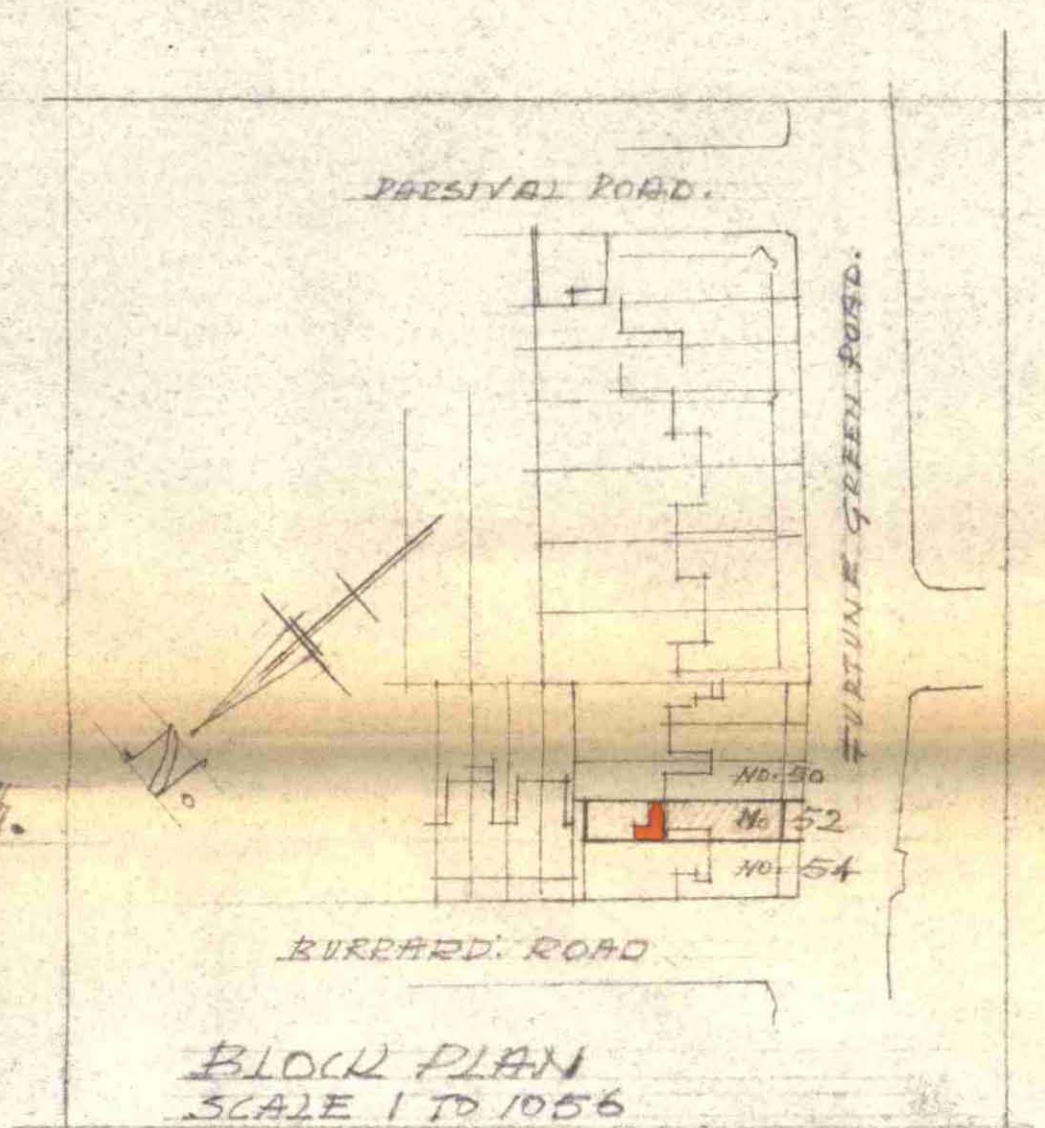

BLOCK PLAN
SCALE 1/4" TO ONE FOOT

PROPOSED ADDITION TO
EXIST. BUILDING AT 52, FORTUNE
GREEN RD. N.W. 6. FOR A. MILLET.
SCALE 1/4" INCH TO ONE FOOT.

DRG. No. 1. DATE 21.2.63.

ARCHITECT L.C.C.	
No.	25272
27 FEB 1963	
REF. TO	ACK'D.