



1 Existing Section B-B

Datum 50.000m A.O.D

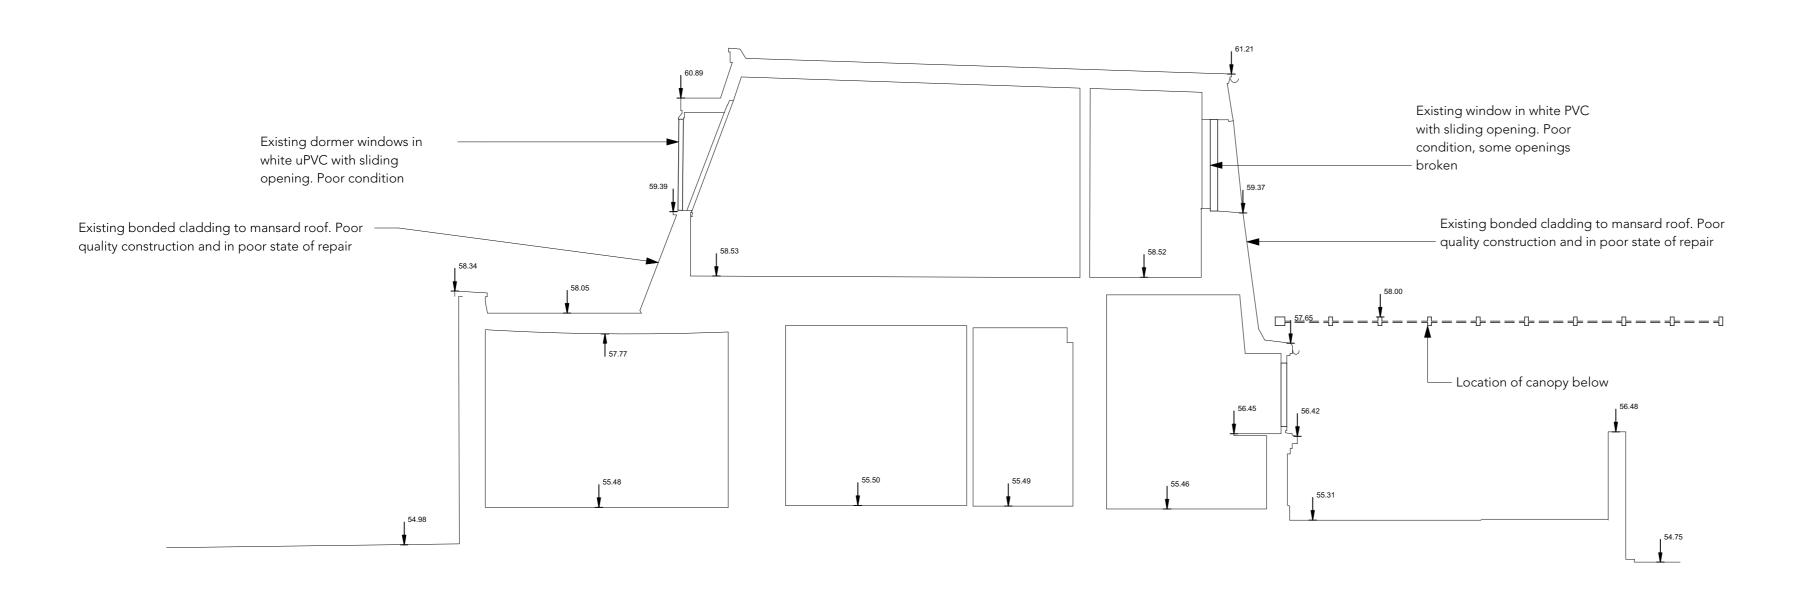

2 Existing Section A-A

Datum 50.000m A.O.D

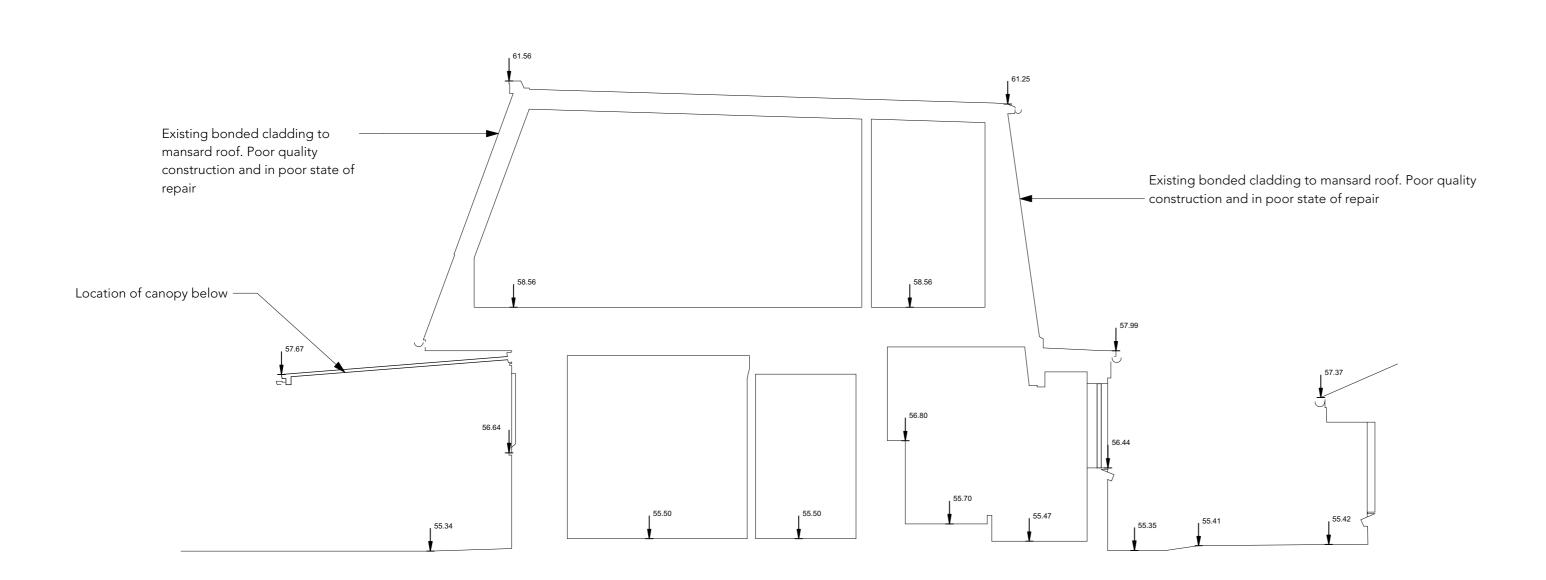

3 Existing Section C-C

| | Do not scale from drawings Confirm all dimensions on site prior to manufacture | | |
|--|--|--|--|
| | | | |
| | Confirm discrepancies with Architect prior to proceeding | | |
| | Refer to all Engineers' documentation | | |
| | | | |
| | job no. | | |

REVISION HISTORY

DESCRIPTION

| job no. 598 | William Ellis School Highgate |
|----------------|----------------------------------|
| date 07/11/18 | Existing Sections AA, BB & CC |
| | Client: William Ellis School |
| - drawn | Scale: 1:50 @ A1 / 1:100 @ A3 |
| | dwg. no. rev. no. 598_E-114 - |
| | |

SURVEY (Callidus Surveys)

Sarah Wigglesworth Architects

T +44 (0)20 7607 9200 F +44 (0)20 7607 5800
E mail@swarch.co.uk W www.swarch.co.uk