


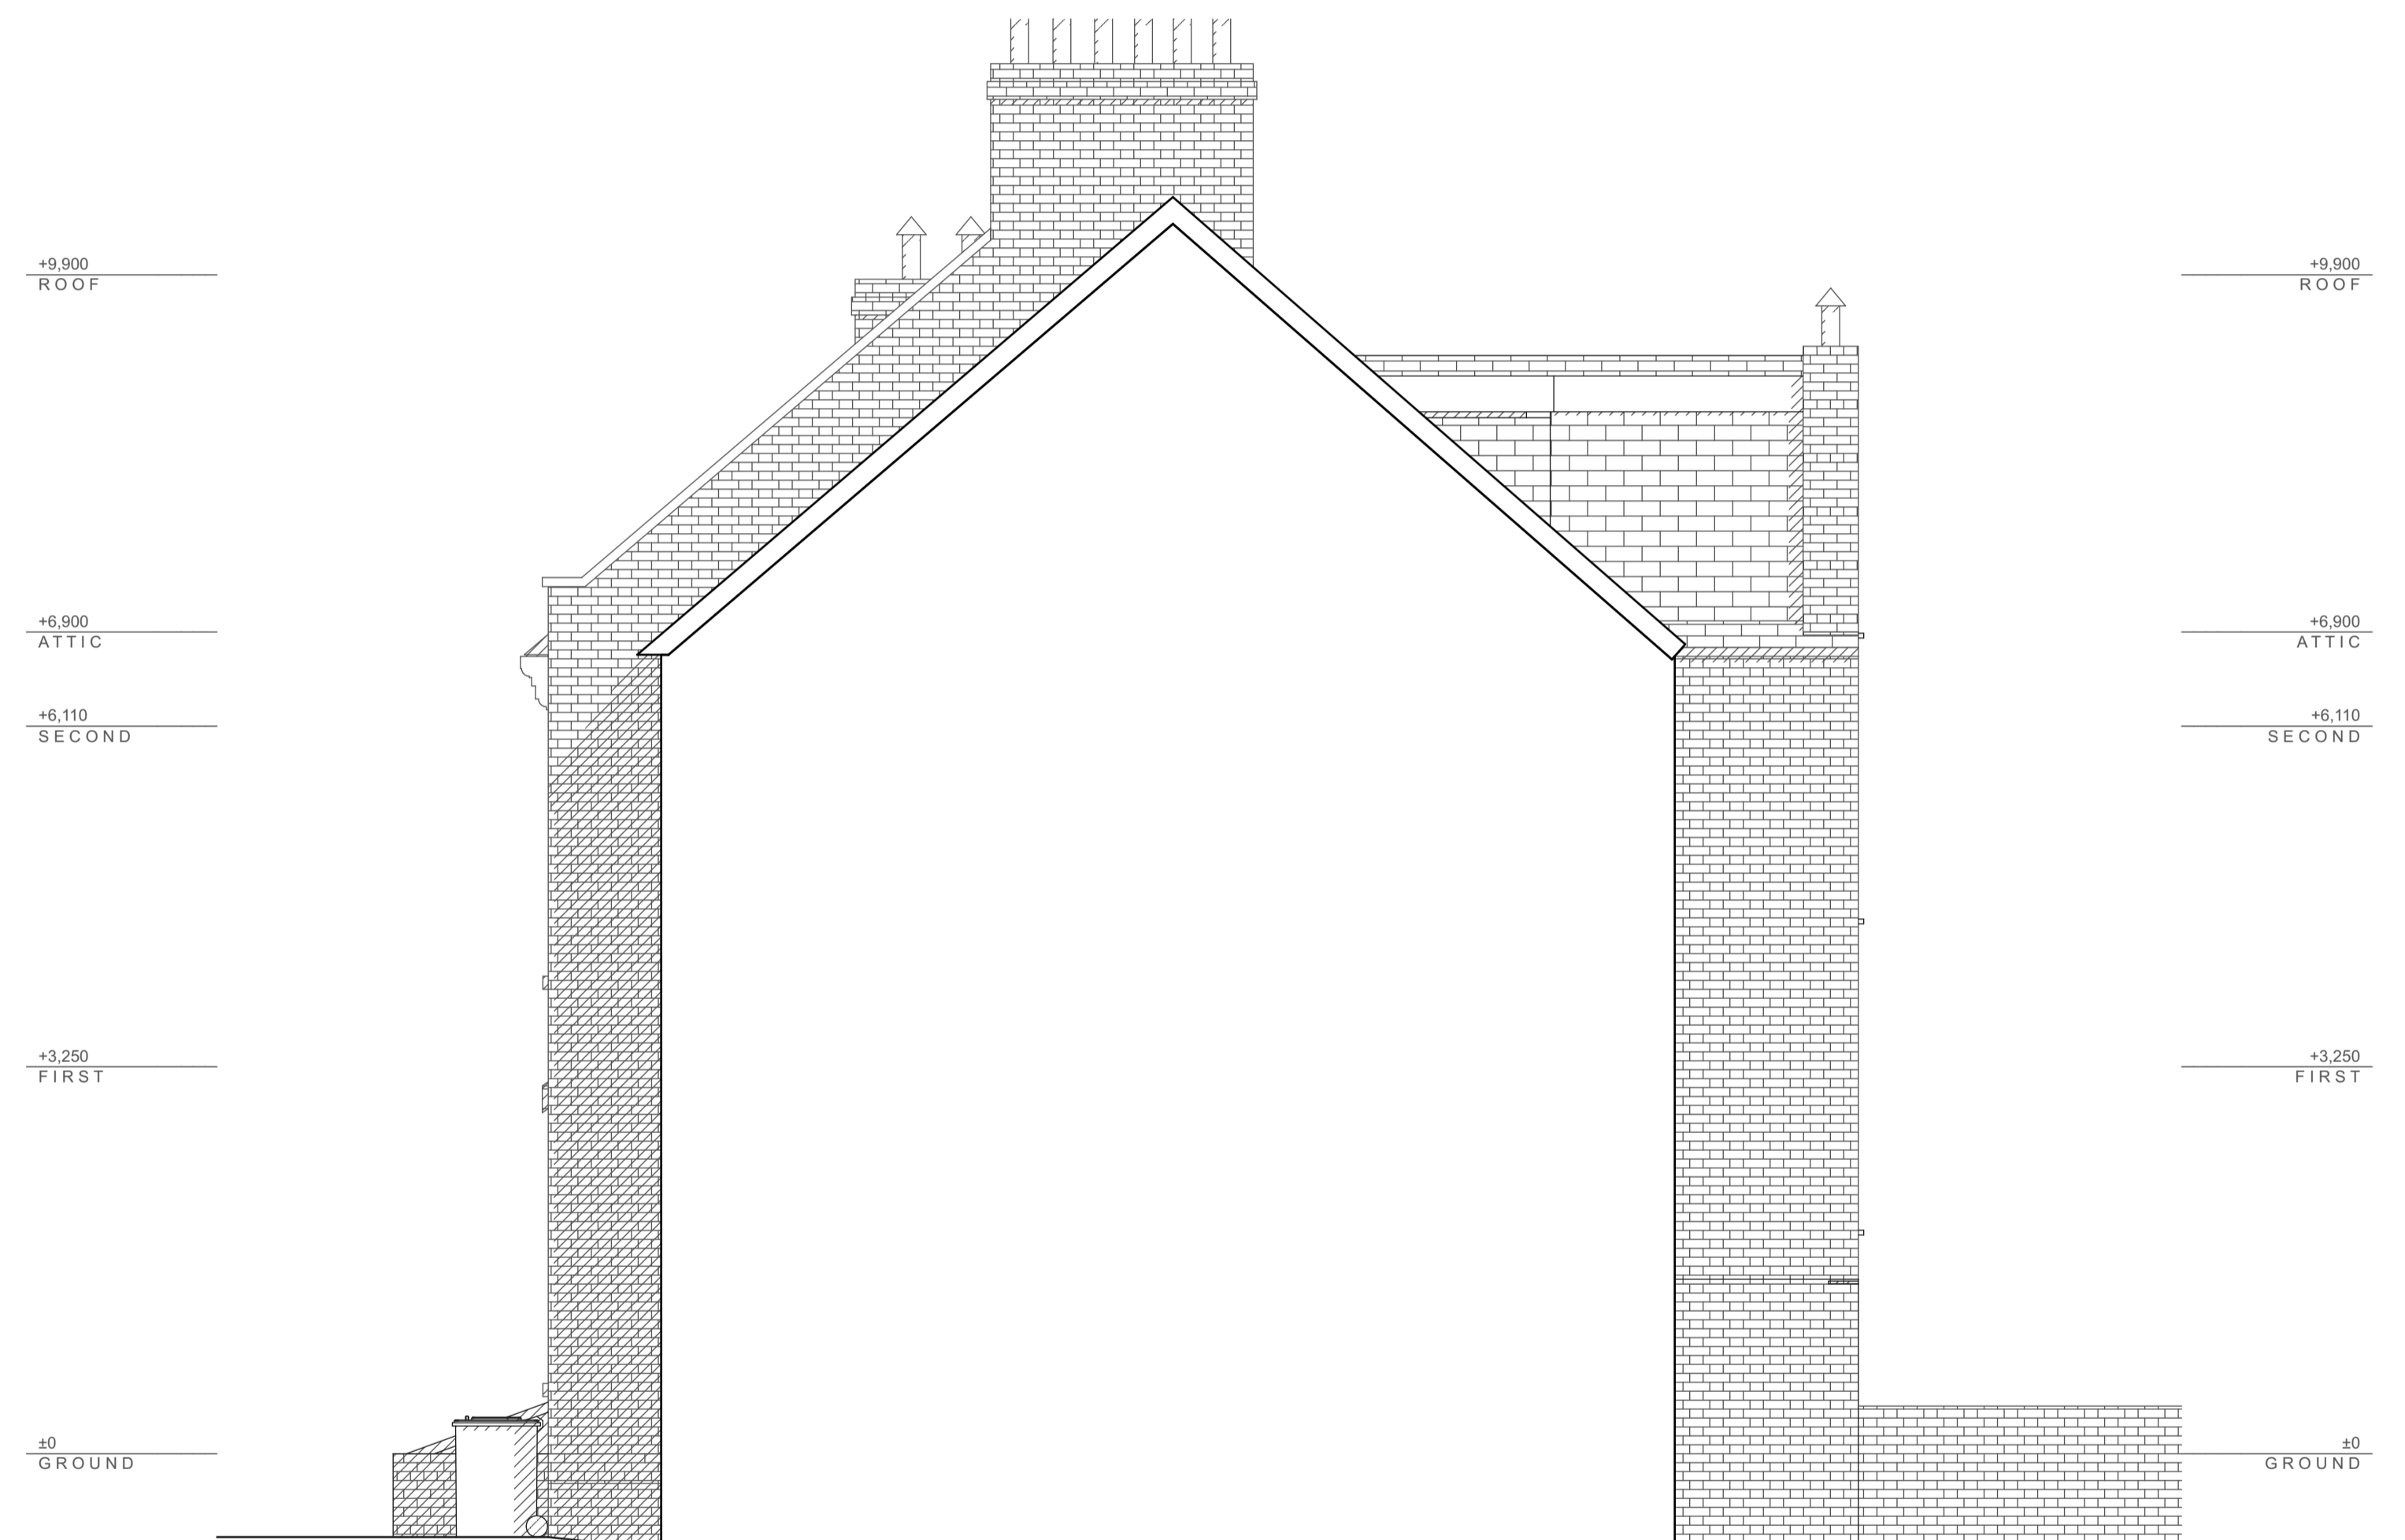

EXISTING NORTH ELEVATION 1:50



EXISTING WEST ELEVATION 1:50