


01 Glazed door - Detail

1/10 @ A3. 1/5 @ A1

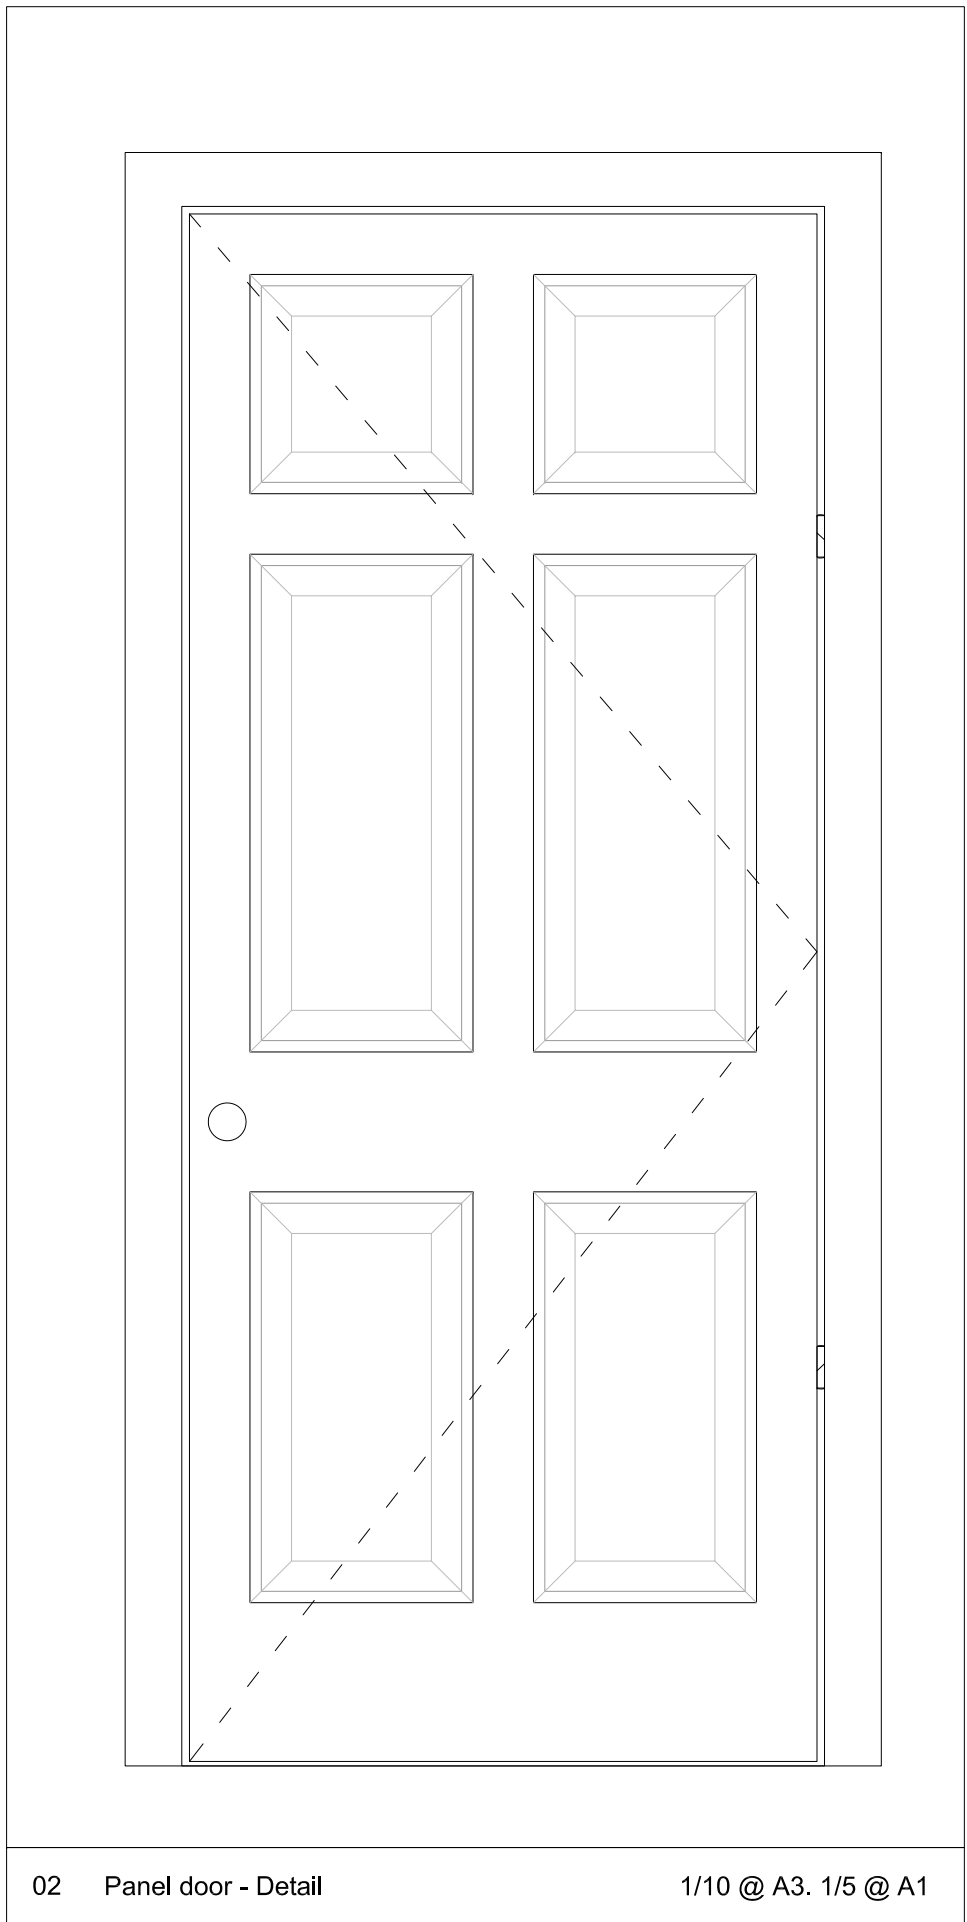

02 Panel door - Detail

1/10 @ A3. 1/5 @ A1

- NOTES:
- Drawing based upon the formal survey information issued by Warner Land Surveys Ltd Dated 29.09.14
 - Information to read in conjunction with Structural Engineer and MEP Engineer package information
 - All levels indicated as height above Ordinance Survey Datum taken from survey. To be confirmed.
 - All dimensions subject to a tolerance of +/-5mm.
 - All details are indicative and should be reviewed against contractors selected supplier / manufacture / system. Any variations are to be advised to and approved by the Contract Administrator prior to commencement on site.
 - Refer to CDM Risk Schedule 1618-0000-CDM-001
 - Refer to Design Risk Schedule 1618-0000-DRS-001

DATE	REVISIONS
13.11.2018	PL02 PLANNING CONDITIONS
26.06.2018	PL01 PLANNING CONDITIONS

Do not scale from this drawing
All dimensions to be confirmed on site
Information contained within this drawing is the sole copyright of EMRYS
Architects Ltd and is not to be reproduced without permission
EMRYS Architects are to be notified immediately of any discrepancies

EMRYS
 CAP House | 9-12 Long Lane | London | EC1A 9HA
 mail@emrysarchitects.com
 www.emrysarchitects.com T: 020 7726 5060

JOB NO.	1618	CLIENT	KAY GEORGIU
TITLE	40 GREAT JAMES STREET WC1N 3HB		
DWG	PLANNING CONDITIONS PROPOSED DOOR ELEVATIONS		
DRAWN	JW	DATE	26.06.2018
		SCALE	1/10
CHECKED	EB	STATUS	PLANNING
		REV	PL02
DWG NO.	1618-0600-AP-001		