


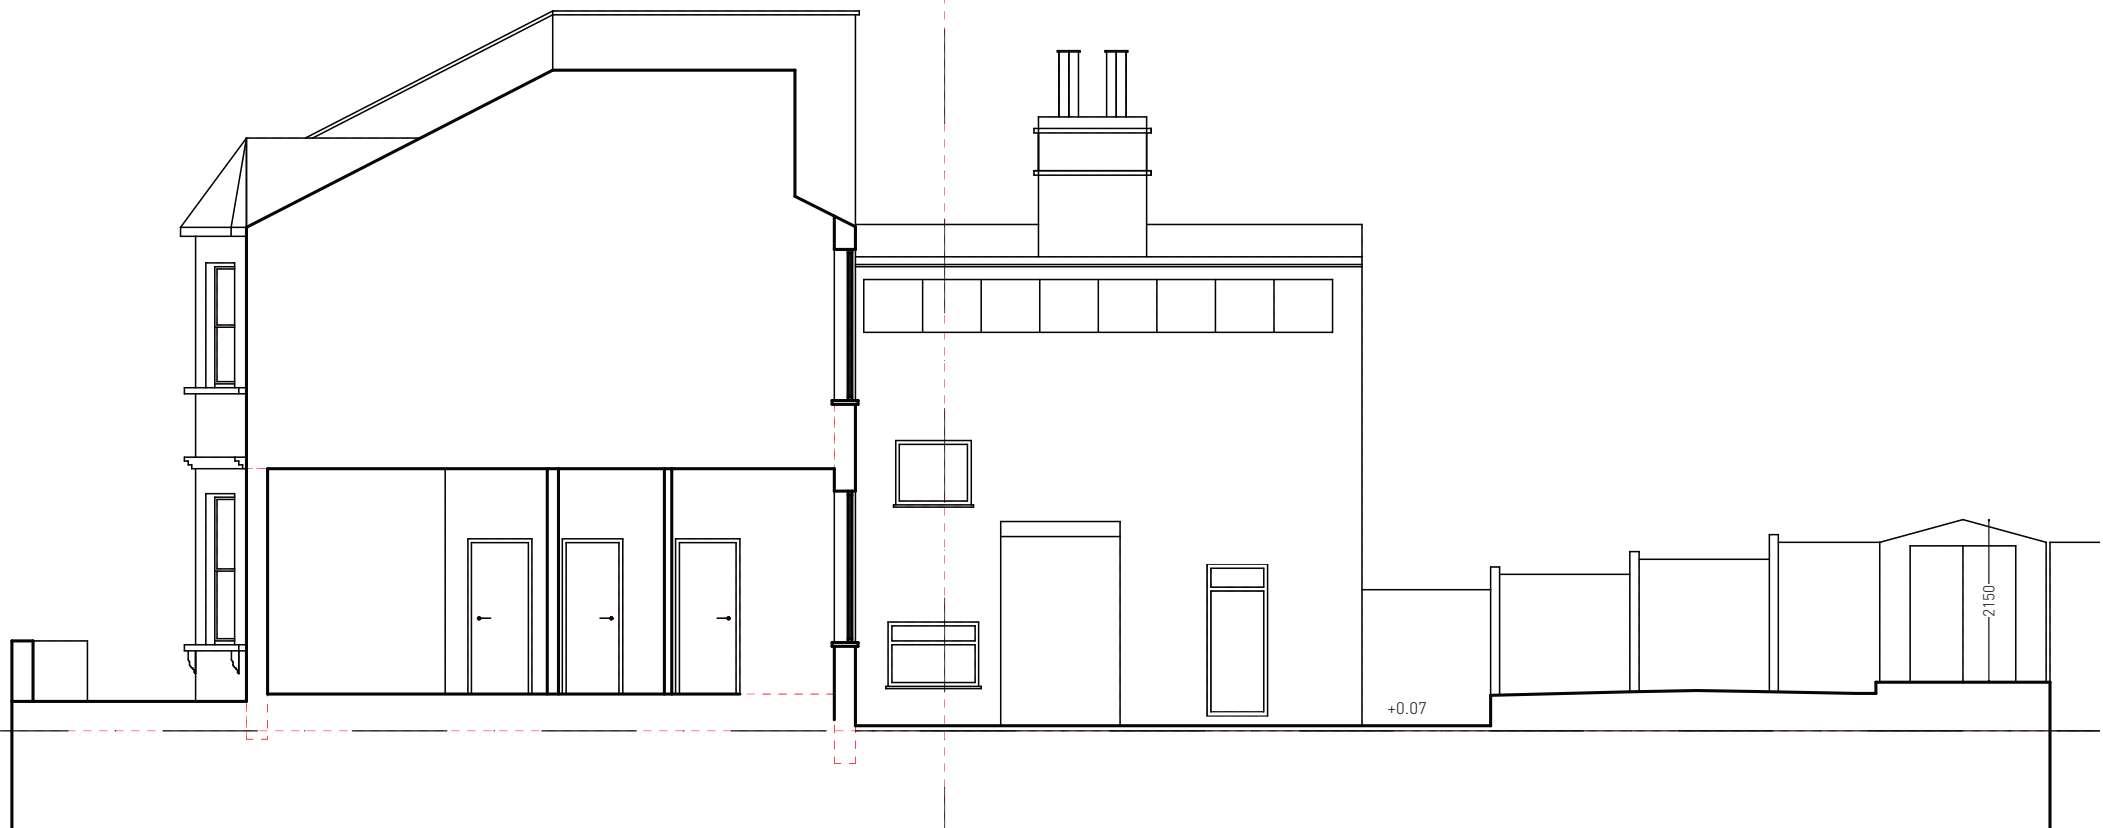

EXISTING SECTION C-C



DEMOLITION SECTION C-C



FOR PLANNING

rev	date	by	comment	check
A	11.12.18	DM	GENERAL LAYOUT	



Peter Morris Architects
405-4th Street, London, N1P 1DR. www.petermorrisarchitects.com. n.027892718

Client
Shaun McKinlay

Job

Ground Floor Flat
54 Sumatra Road
London NW6 1PR

Drawing Title
SECTION C - C
EXISTING
DEMOLITION

Scale	1:100	@	A3
Date	05.07.2018	Drawn	AD
		Issued	PM
		Checked	PM

Dwg. No.	217	013	Rev.	A
----------	-----	-----	------	---