



Notes
 This drawing is copyright Piercy&Company.
 Do not scale from this drawing.
 All dimensions and levels to be checked on site by the contractor
 and such dimensions to be his responsibility.
 Report all drawing errors, omissions and discrepancies to the
 architect.

DISCLAIMER
 This document may be issued in an editable digital CAD
 format to enable others to use it as background information
 to make alterations and/or additions. In that instance the
 file will be accompanied by a PDF version as a record of
 the original file. It is for those parties making such
 alterations and/or additions to ensure that they make use
 of current background information.

Piercy&Company accepts no liability for either: any such
 alterations and/or additions to the background information
 by others; or any other changes made by others to the
 architectural content of the background information itself.

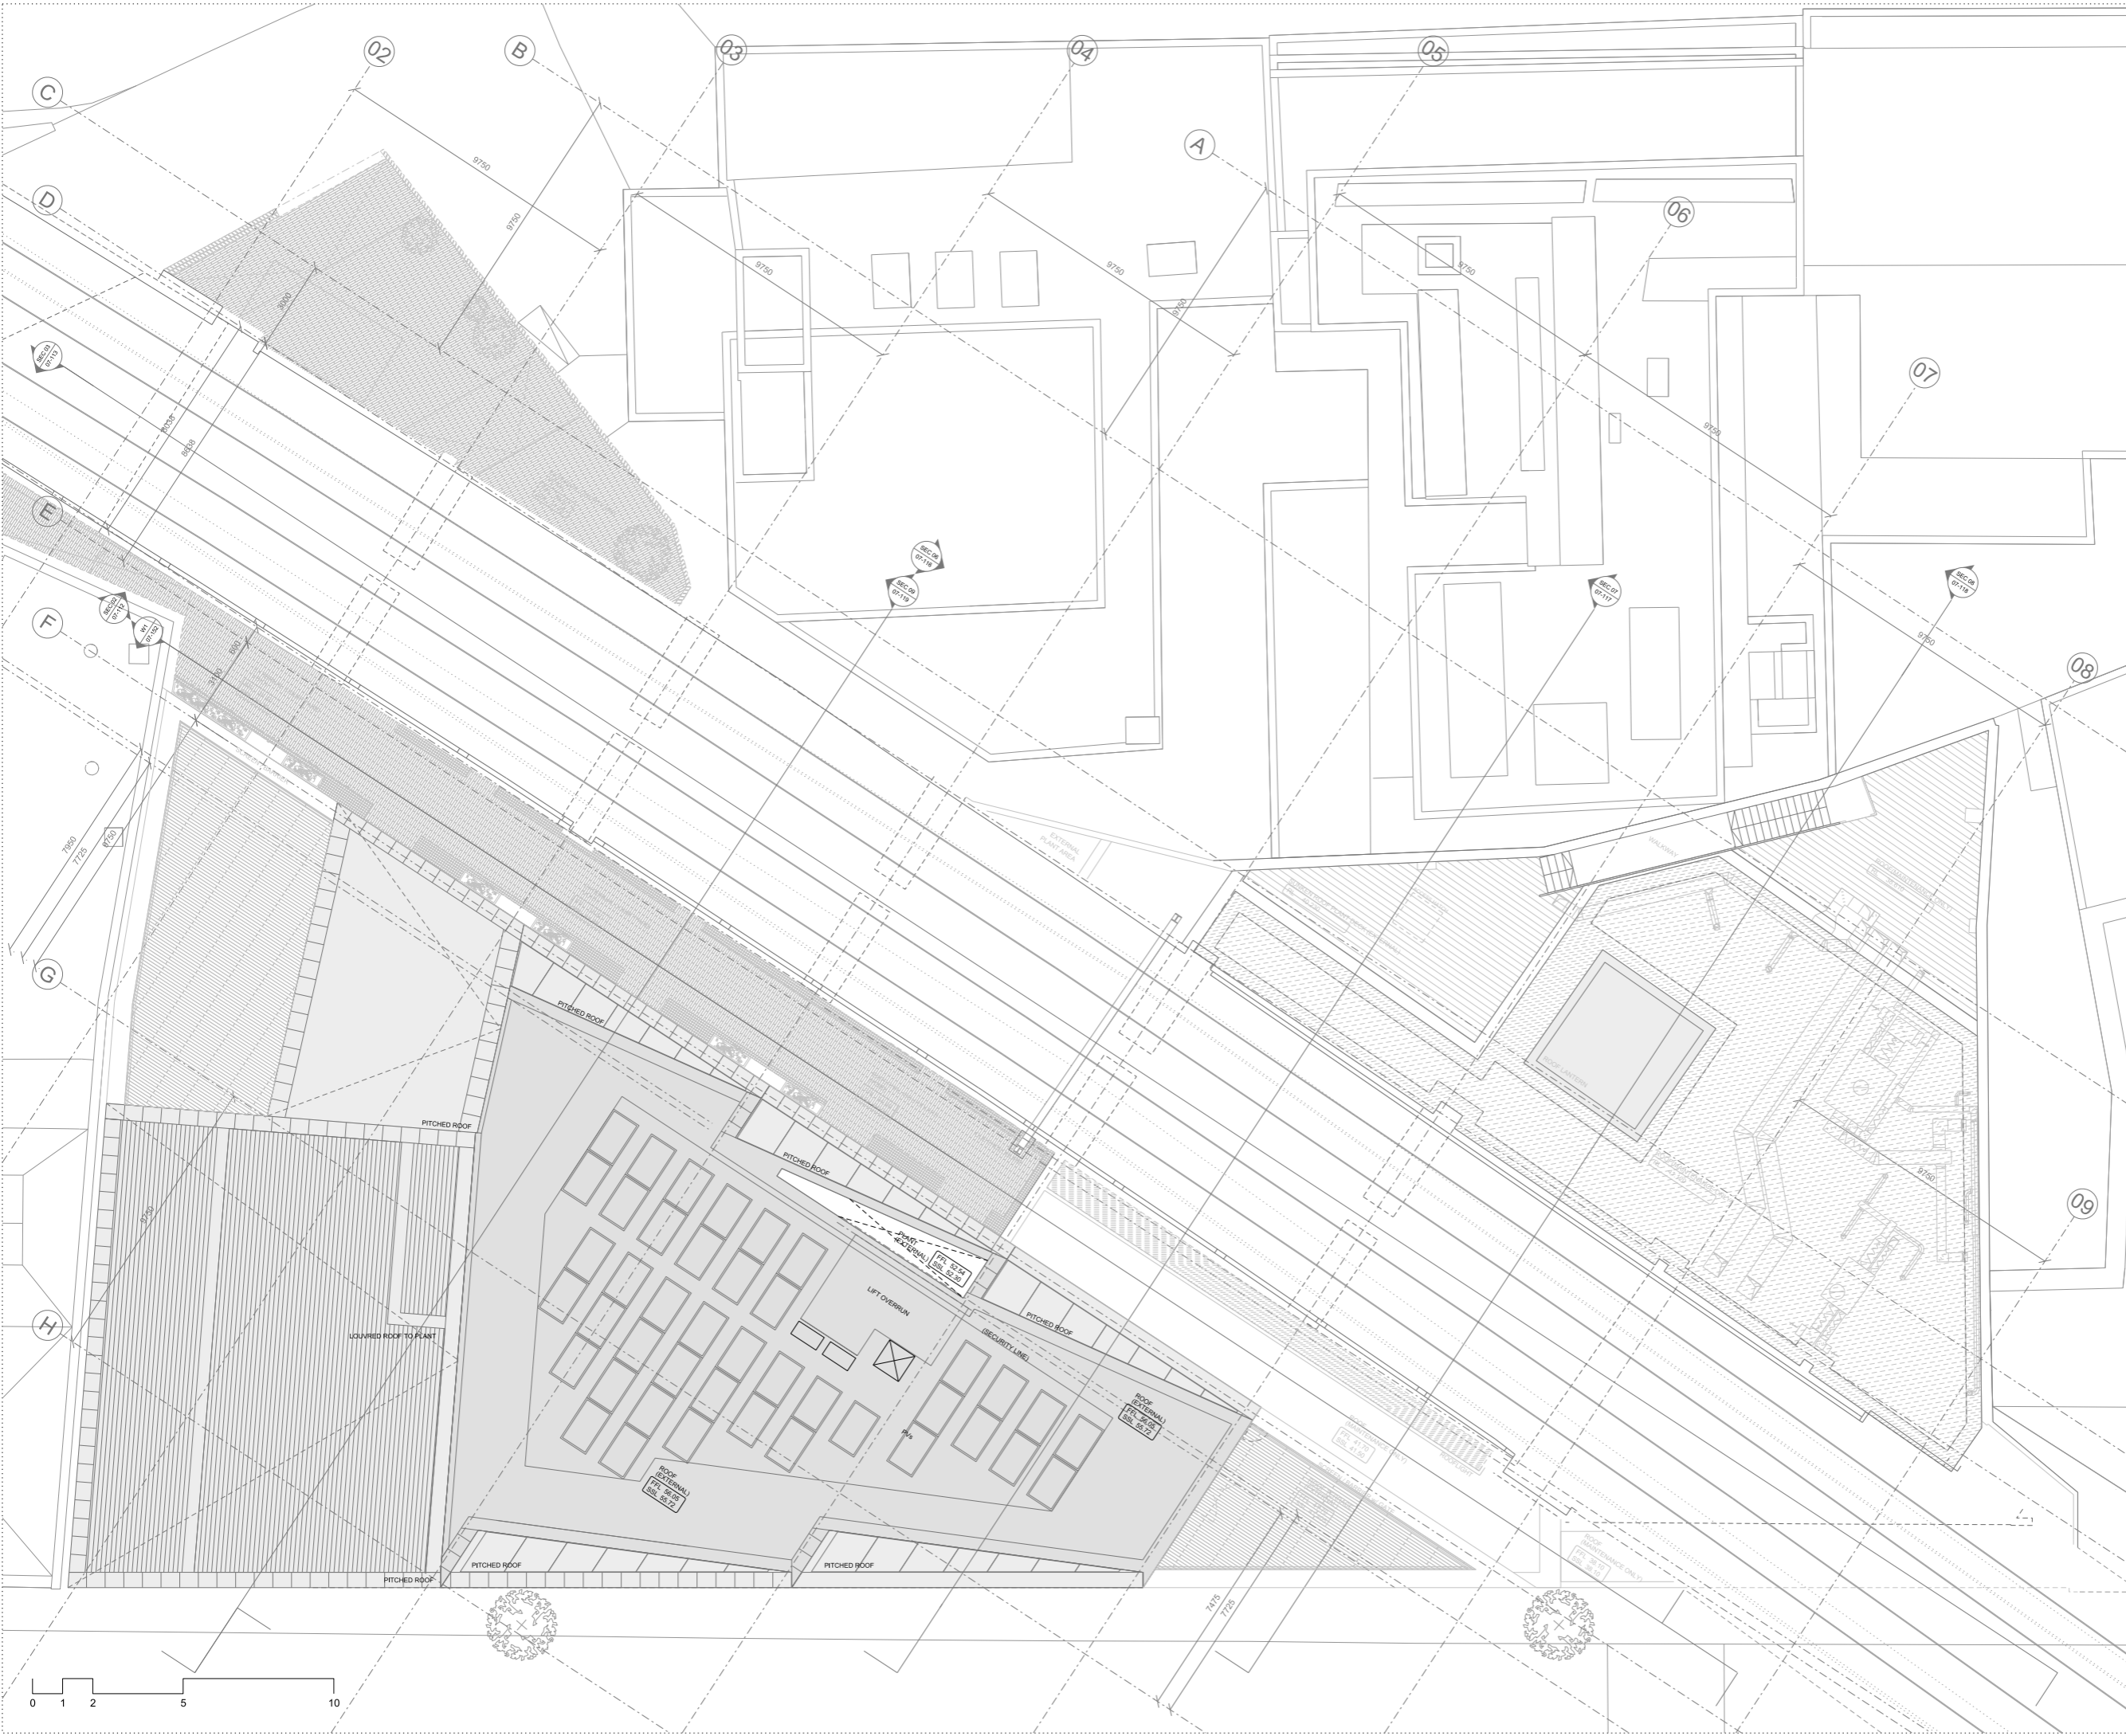

Rev	Date	Description
C	04.12.18	Planning
B	19.04.18	Planning
A	30.11.16	Planning
	16.09.16	Planning

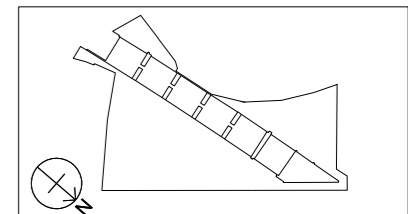

Project
 3-6 Spring Place

Client
 Spring Place Ltd

Date
 16.09.16

Scale
 1:100 at A1
 1:200 at A3

Roof Level
 General Arrangement Plan

Drawn JM
Checked IM
Approved PJ

Drawing Status
 Planning

Project	Discipline	Level	Series	Dwg No	Rev
13498 A	LRF	07	106	C	

39 Plender Street
 London NW1 0DT
 Telephone
 +44 (0)20 7424 9611

info@piercyandco.com
 www.piercyandco.com

Piercy&Company