


**Notes**  
 This drawing is copyright Piercy&Company.  
 Do not scale from this drawing.  
 All dimensions and levels to be checked on site by the contractor and such dimensions to be his responsibility.  
 Report all drawing errors, omissions and discrepancies to the architect.


**DISCLAIMER**  
 This document may be issued in an editable digital CAD format to enable others to use it as background information to make alterations and/or additions. In that instance the file will be accompanied by a PDF version as a record of the original file. It is for those parties making such alterations and/or additions to ensure that they make use of current background information.

Piercy&Company accepts no liability for either: any such alterations and/or additions to the background information by others; or any other changes made by others to the architectural content of the background information itself.

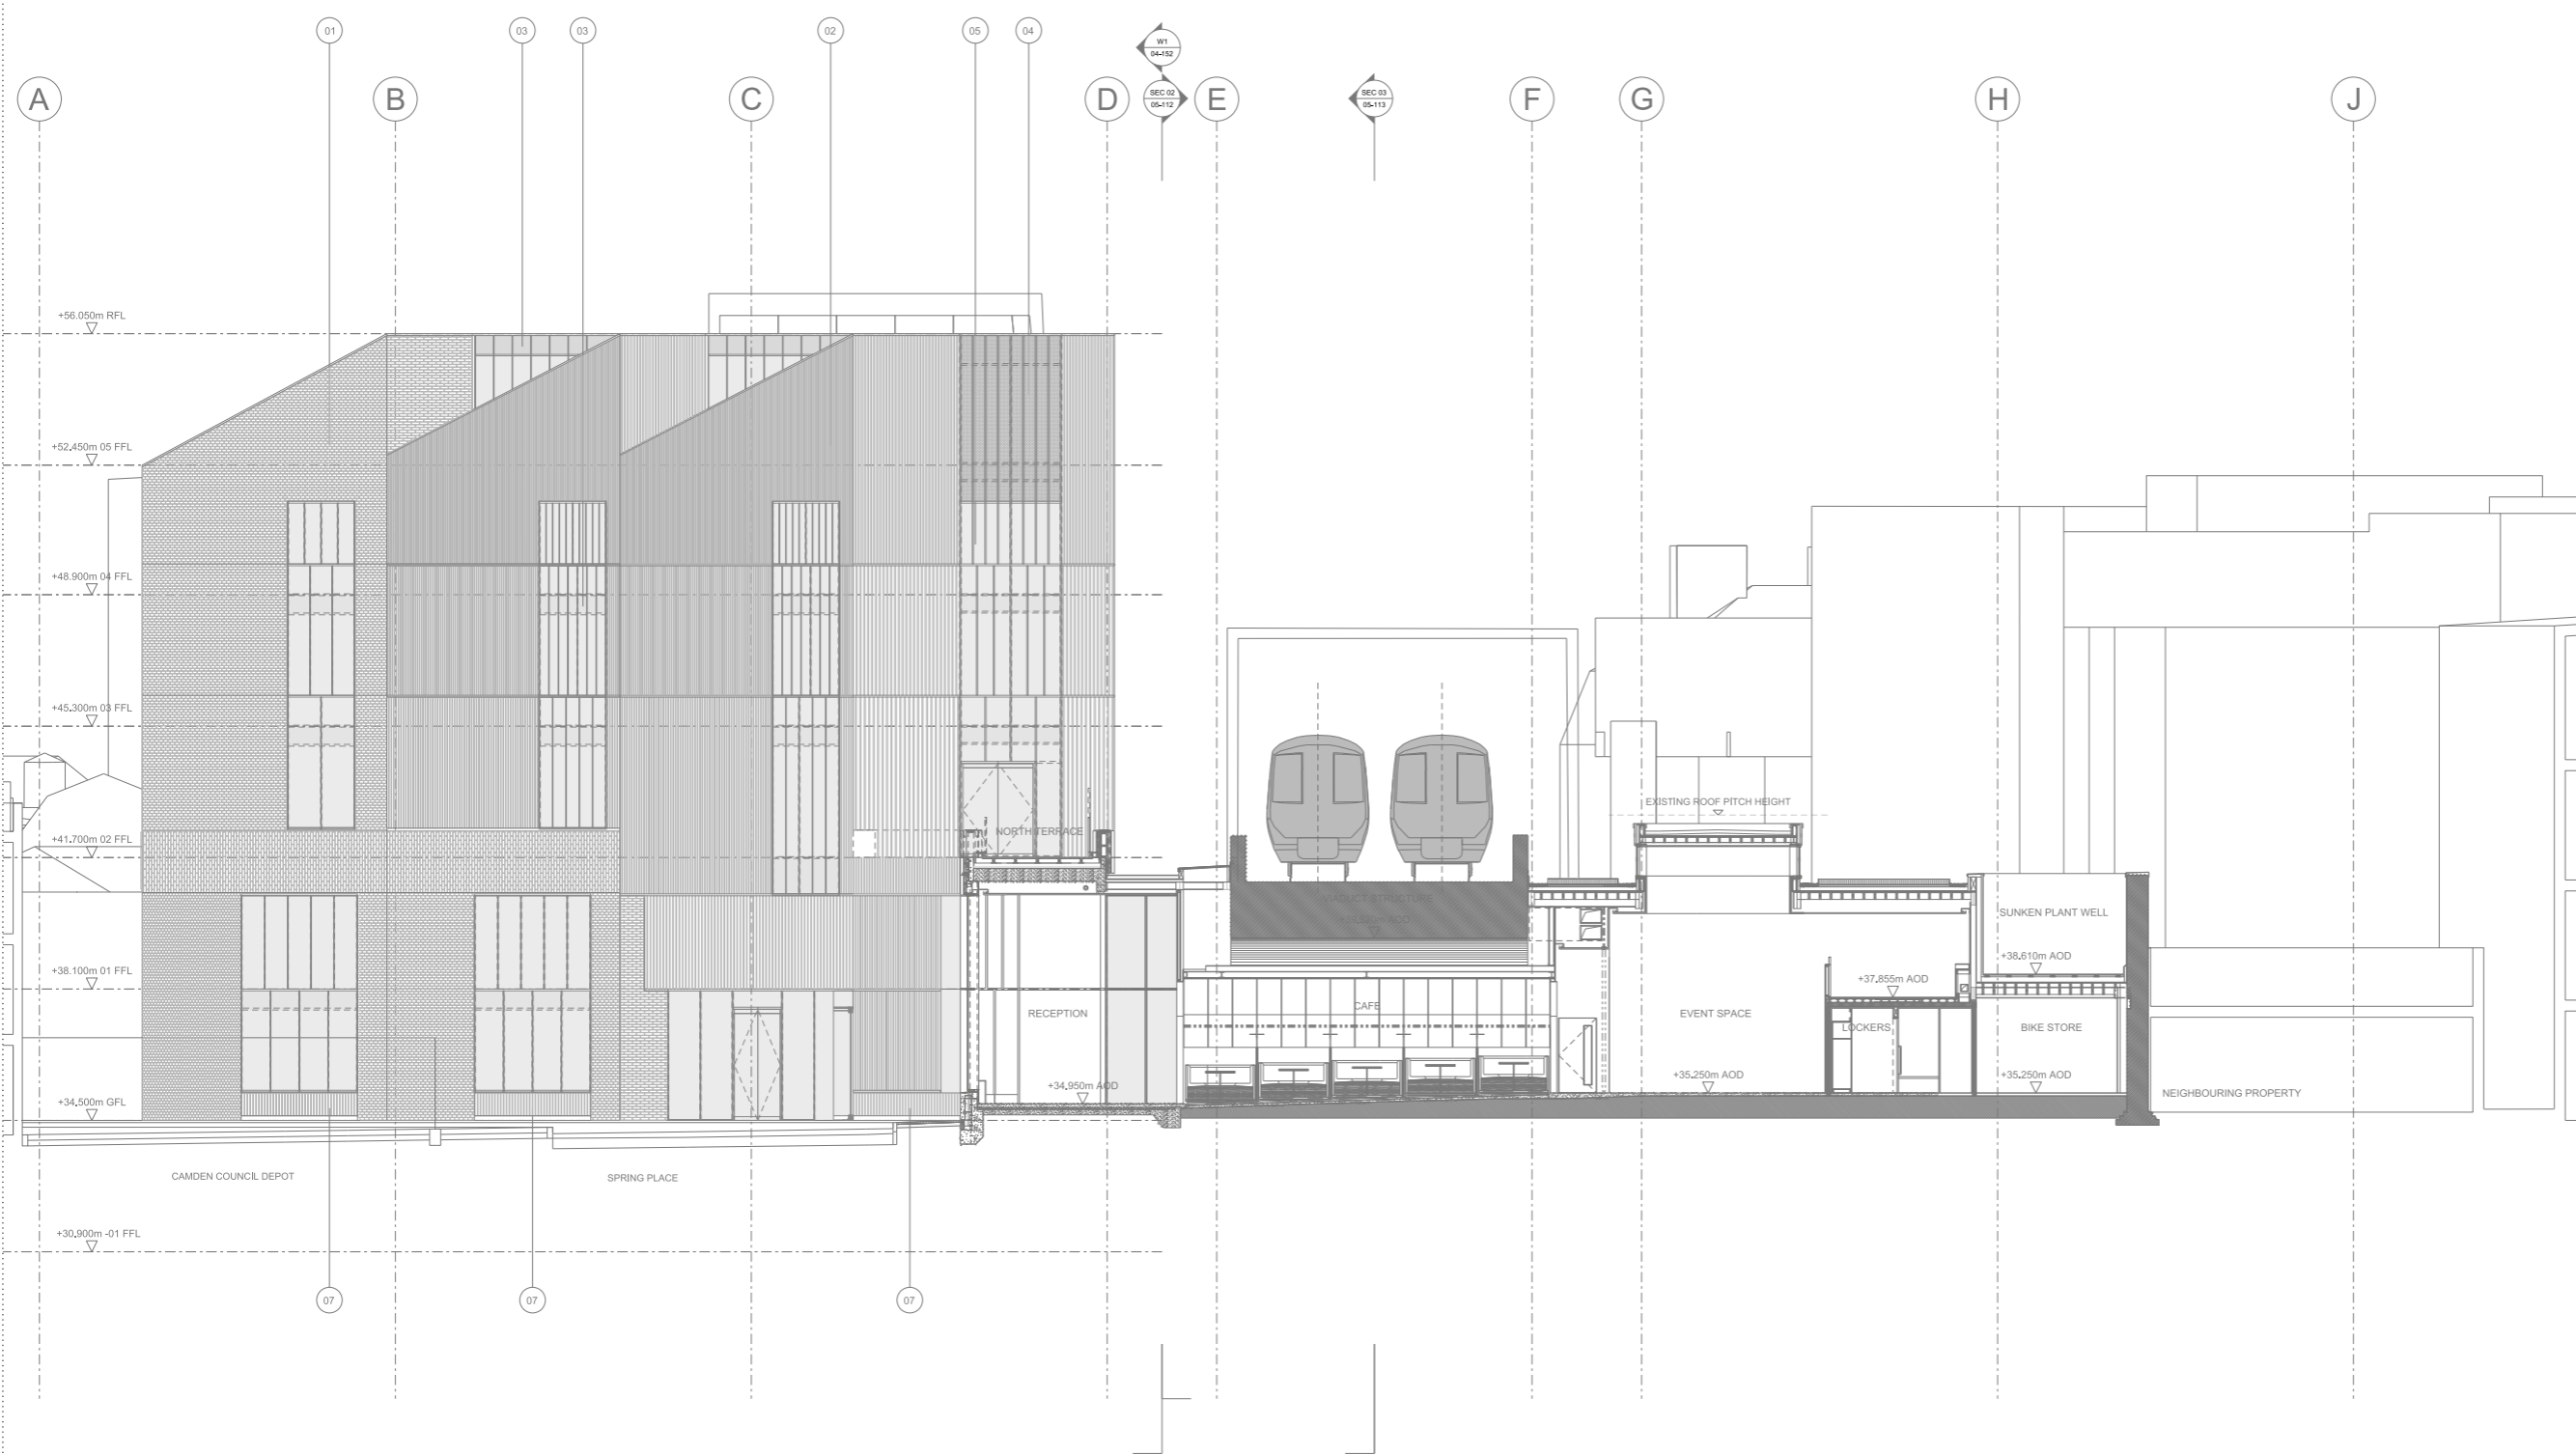

- 01 Waterstruck brickwork
  - 02 Opaque metal panel - Bronze finish, with Fins - Bronze coloured metal extrusion
  - 03 Backpainted glazing
  - 04 Perforated metal panel - Bronze Finish
  - 05 High performance glazing, with Fins - Bronze coloured metal extrusion
  - 06 Rendered blockwork wall
  - 07 Grooved concrete upstand
  - 08 Hi-Miss Brickwork w/ glazing
- 
- 01 Reduced openings
  - 02 Deeper brick header band reinstated
  - 03 Concrete upstand to brick areas removed

Rev	Date	Description
C	04.12.18	Planning
B	19.04.18	Planning
A	30.11.16	Planning
	16.09.16	Planning

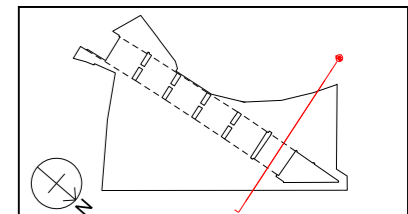

**Project**  
 3-6 Spring Place

**Client**  
 Spring Place Ltd

**Date**  
 16.09.16

**Scale**  
 1:100 at A1  
 1:200 at A3

**Proposed Section 08**  
 General Arrangement Drawing

**Drawn** JM  
**Checked** IM  
**Approved** PJ

**Drawing Status**  
 Planning

Project	Discipline	Level	Series	Dwg No	Rev
13498	A	LXX	07	118	C

39 Plender Street  
 London NW1 0DT  
 Telephone  
 \*44 (0)20 74249611

info@piercyandco.com  
 www.piercyandco.com