

---

# GA Sections


**Notes**  
 This drawing is copyright Piercy&Company.  
 Do not scale from this drawing.  
 All dimensions and levels to be checked on site by the contractor and such dimensions to be his responsibility.  
 Report all drawing errors, omissions and discrepancies to the architect.

**DISCLAIMER**  
 This document may be issued in an editable digital CAD format to enable others to use it as background information to make alterations and/or additions. In that instance the file will be accompanied by a PDF version as a record of the original file. It is for those parties making such alterations and/or additions to ensure that they make use of current background information.  
 Piercy&Company accepts no liability for either: any such alterations and/or additions to the background information by others; or any other changes made by others to the architectural content of the background information itself.

- 01 Waterstruck brickwork
- 02 Opaque metal panel - Bronze finish, with Fins - Bronze coloured metal extrusion
- 03 Backpainted glazing
- 04 Perforated metal panel - Bronze Finish
- 05 High performance glazing, with Fins - Bronze coloured metal extrusion
- 06 Rendered blockwork wall
- 07 Grooved concrete upstand
- 08 Hit Miss Brickwork w/ glazing

- 01 Reduced openings
- 02 Deeper brick header band reinstated
- 03 Concrete upstand to brick areas removed

C	04.12.18	Planning
B	19.04.18	Planning
A	30.11.16	Planning
	16.06.16	Planning
Rev	Date	Description

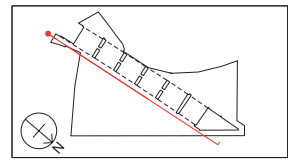

Project  
 3-6 Spring Place  
 Client  
 Spring Place Ltd  
 Date  
 16.09.16  
 Scale  
 1:100 at A1  
 1:200 at A3

**Proposed Section 02  
 General Arrangement Drawing**


Drawn  
 JMG  
 Checked  
 IM  
 Approved  
 PJ


Drawing Status  
 Planning

Project	Discipline	Level	Series	Dwg No	Rev
13498	A	LXX	07	112	C

39 Piccadilly Street  
 London W1P 0BT  
 Telephone  
 +44 (0)20 7424 9611  
 info@piercyandco.com  
 www.piercyandco.com

**Piercy&Company**

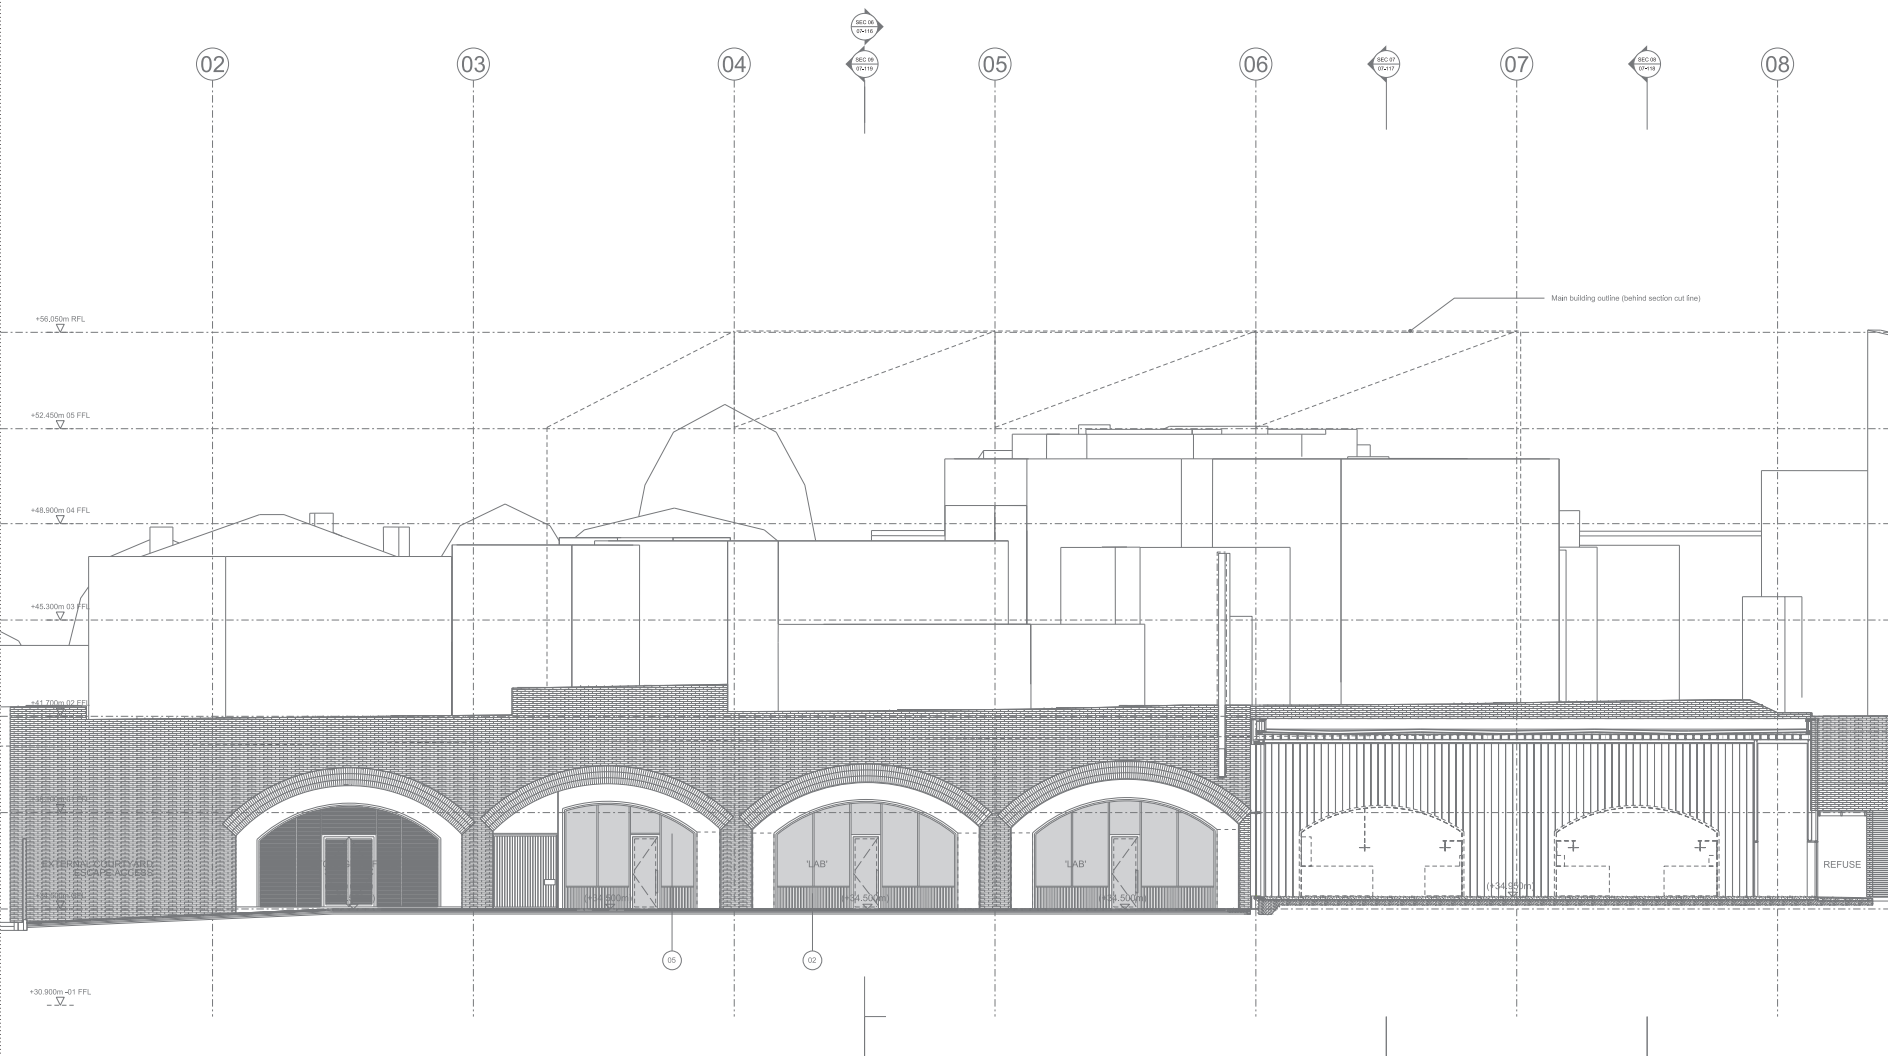

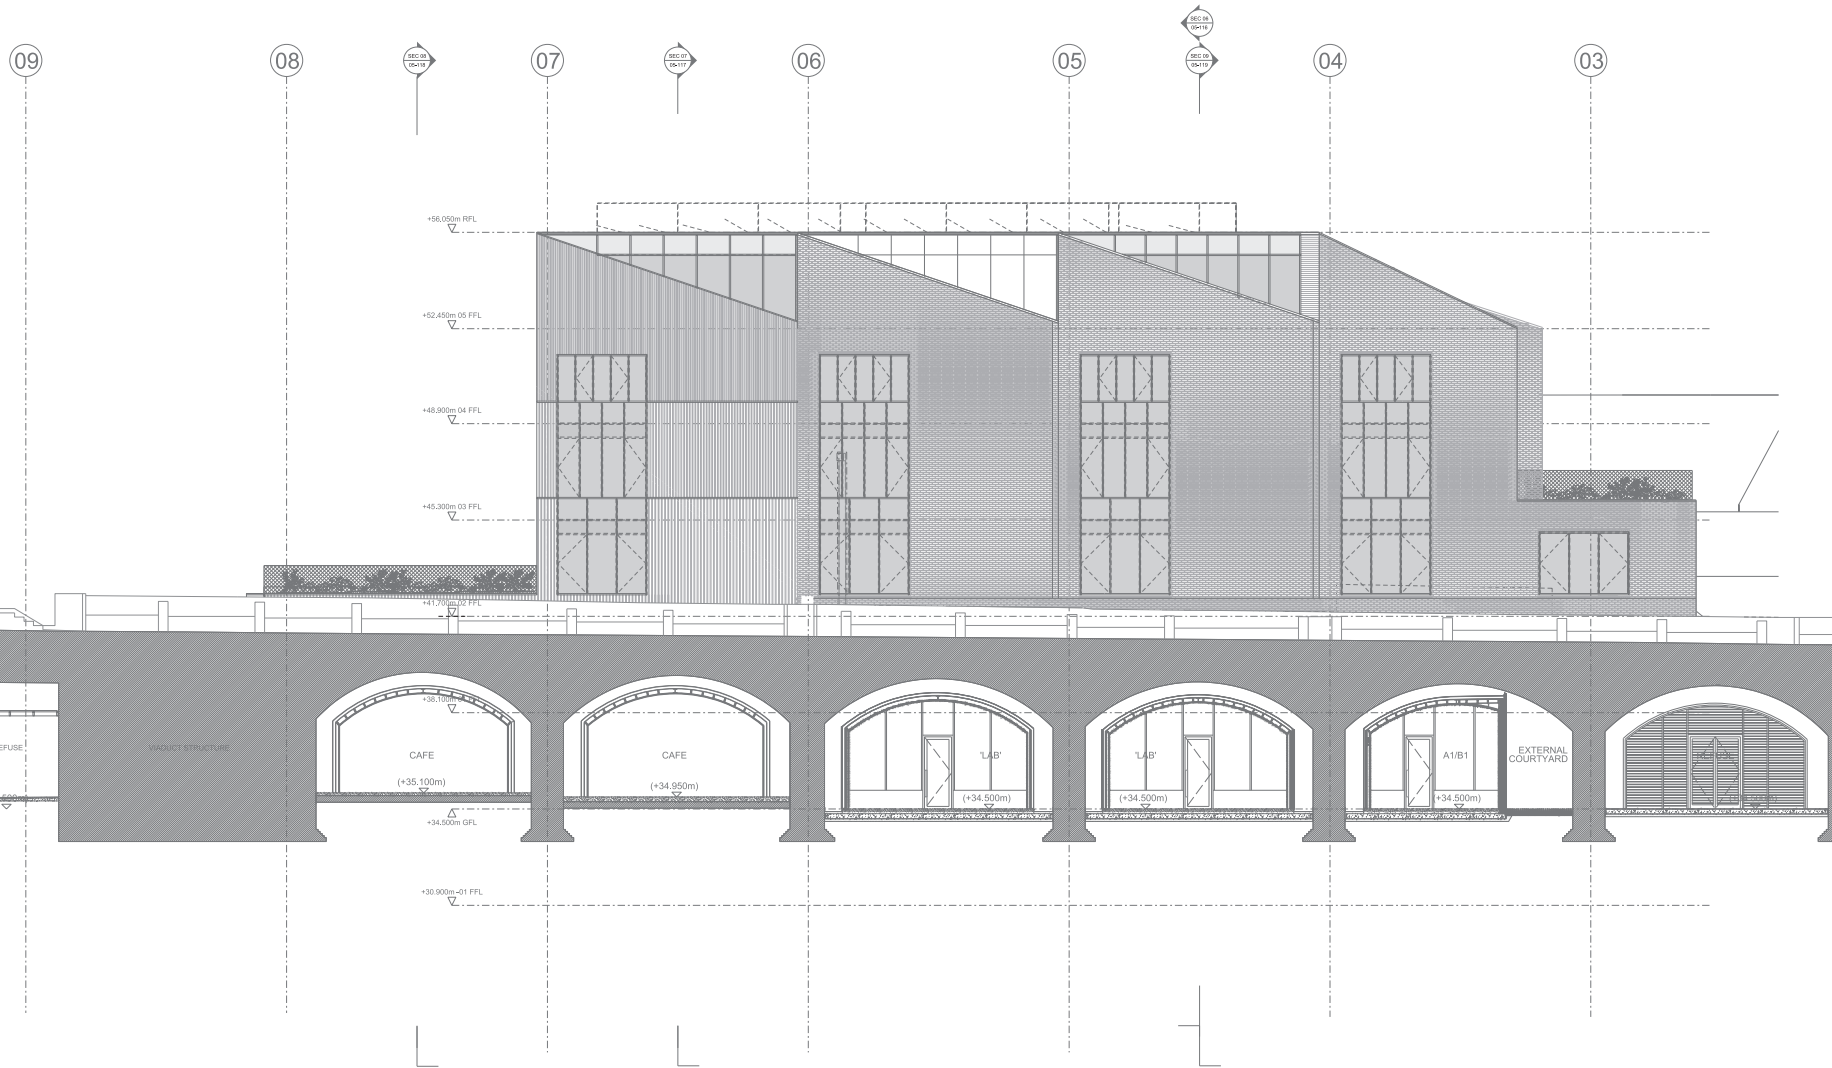


**Notes**  
 This drawing is copyright Piercy&Company.  
 Do not scale from this drawing.  
 All dimensions and levels to be checked on site by the contractor and such dimensions to be his responsibility.  
 Report all drawing errors, omissions and discrepancies to the architect.

**DISCLAIMER**  
 This document may be issued in an editable digital CAD format to enable others to use it as background information to make alterations and/or additions. In that instance the file will be accompanied by a PDF version as a record of the original file. It is for those parties making such alterations and/or additions to ensure that they make use of current background information.

Piercy&Company accepts no liability for either: any such alterations and/or additions to the background information by others; or any other changes made by others to the architectural content of the background information itself.

- 01 Waterstruck brickwork
  - 02 Opaque metal panel - Bronze finish, with Fins - Bronze coloured metal extrusion
  - 03 Backpainted glazing
  - 04 Perforated metal panel - Bronze Finish
  - 05 High performance glazing, with Fins - Bronze coloured metal extrusion
  - 06 Rendered blockwork wall
  - 07 Grooved concrete upstand
  - 08 Hit Miss Brickwork w/ glazing
- 
- 01 Reduced openings
  - 02 Deeper brick header band reinstated
  - 03 Concrete upstand to brick areas removed

C	04.12.18	Planning
B	19.04.18	Planning
A	30.11.16	Planning
	16.09.16	Planning
Rev	Date	Description

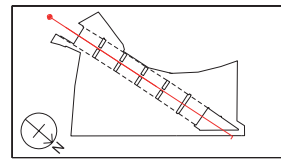

Project  
 3-6 Spring Place

Client  
 Spring Place Ltd

Date  
 16.09.16

Scale  
 1:100 at A1  
 1:200 at A3

**Proposed Section 03  
 General Arrangement Drawing**

Drawn  
 JM

Checked  
 IM

Approved  
 PJ

Drawing Status  
 For Tender

Project	Discipline	Level	Series	Dwg No	Rev
13498	A	LXX	07	113	C

39 Plender Street  
 London NW1 0BT  
 Telephone  
 \*44 (0)2074249611

info@piercyandco.com  
 www.piercyandco.com

**Notes**  
 This drawing is copyright Piercy&Company.  
 Do not scale from this drawing.  
 All dimensions and levels to be checked on site by the contractor and such dimensions to be his responsibility.  
 Report all drawing errors, omissions and discrepancies to the architect.


**DISCLAIMER**  
 This document may be issued in an editable digital CAD format to enable others to use it as background information to make alterations and/or additions. In that instance the file will be accompanied by a PDF version as a record of the original file. It is for those parties making such alterations and/or additions to ensure that they make use of current background information.

Piercy&Company accepts no liability for either: any such alterations and/or additions to the background information by others; or any other changes made by others to the architectural content of the background information itself.

- 01 Waterstruck brickwork
- 02 Opaque metal panel - Bronze finish, with Fins - Bronze coloured metal extrusion
- 03 Backpainted glazing
- 04 Perforated metal panel - Bronze Finish
- 05 High performance glazing, with Fins - Bronze coloured metal extrusion
- 06 Rendered blockwork wall
- 07 Grooved concrete upstand
- 08 Hit Miss Brickwork w/ glazing

- 01 Reduced openings
- 02 Deeper brick header band reinstated
- 03 Concrete upstand to brick areas removed

C	04.12.18	Planning
B	19.04.18	Planning
A	30.11.16	Planning
—	1x09.16	Planning
Rev	Date	Description

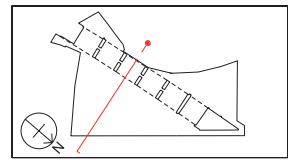

Project  
 3-6 Spring Place

Client  
 Spring Place Ltd

Date  
 16.09.16

Scale  
 1:100 at A1  
 1:200 at A3

**Proposed Section 06  
 General Arrangement Drawing**

Drawn  
 JM

Checked  
 IM

Approved  
 PJ

Drawing Status  
 Planning

Project	Discipline	Level	Series	Dwg No	Rev
13498	A	LXX	07	116	C

39 Piccadilly Street  
 London W1P 0BT  
 Telephone  
 +44 (0)20 7424 9611

info@piercyandco.com  
 www.piercyandco.com

