

Notes
This drawing is copyright Piercy&Company.
Do not scale from this drawing.
All dimensions and levels to be checked on site by the contractor and such dimensions to be his responsibility.
Report all drawing errors, omissions and discrepancies to the architect.


DISCLAIMER
This document may be issued in an editable digital CAD format to enable others to use it as background information to make alterations and/or additions. In that instance the file will be accompanied by a PDF version as a record of the original file. It is for those parties making such alterations and/or additions to ensure that they make use of current background information.

Piercy&Company accepts no liability for either: any such alterations and/or additions to the background information by others; or any other changes made by others to the architectural content of the background information itself.

- 01 Waterstruck brickwork
- 02 Opaque metal panel - Bronze finish, with Fins - Bronze coloured metal extrusion
- 03 Backpainted glazing
- 04 Perforated metal panel - Bronze Finish
- 05 High performance glazing, with Fins - Bronze coloured metal extrusion
- 06 Rendered blockwork wall
- 07 Grooved concrete upstand
- 08 Hit Miss Brickwork w/ glazing

- 01 Reduced openings
- 02 Deeper brick header band reinstated
- 03 Concrete upstand to brick areas removed

C	04.12.18	Planning
B	19.04.18	Planning
A	30.11.16	Planning
	16.09.16	Planning
Rev	Date	Description

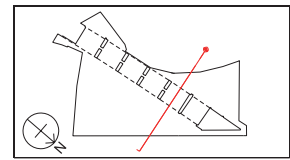

Project
3-6 Spring Place

Client
Spring Place Ltd

Date
16.09.16

Scale
1:100 at A1
1:200 at A3

Proposed Section 07
General Arrangement Drawing

Drawn
JM

Checked
IM


Approved
PJ


Drawing Status
Planning

Project	Discipline	Level	Series	Dwg No	Rev
13498	A	LXX	07	117	C

39 Plender Street
London NW1 0BT
Telephone
+44 (0)20 7424 9611

info@piercyandco.com
www.piercyandco.com

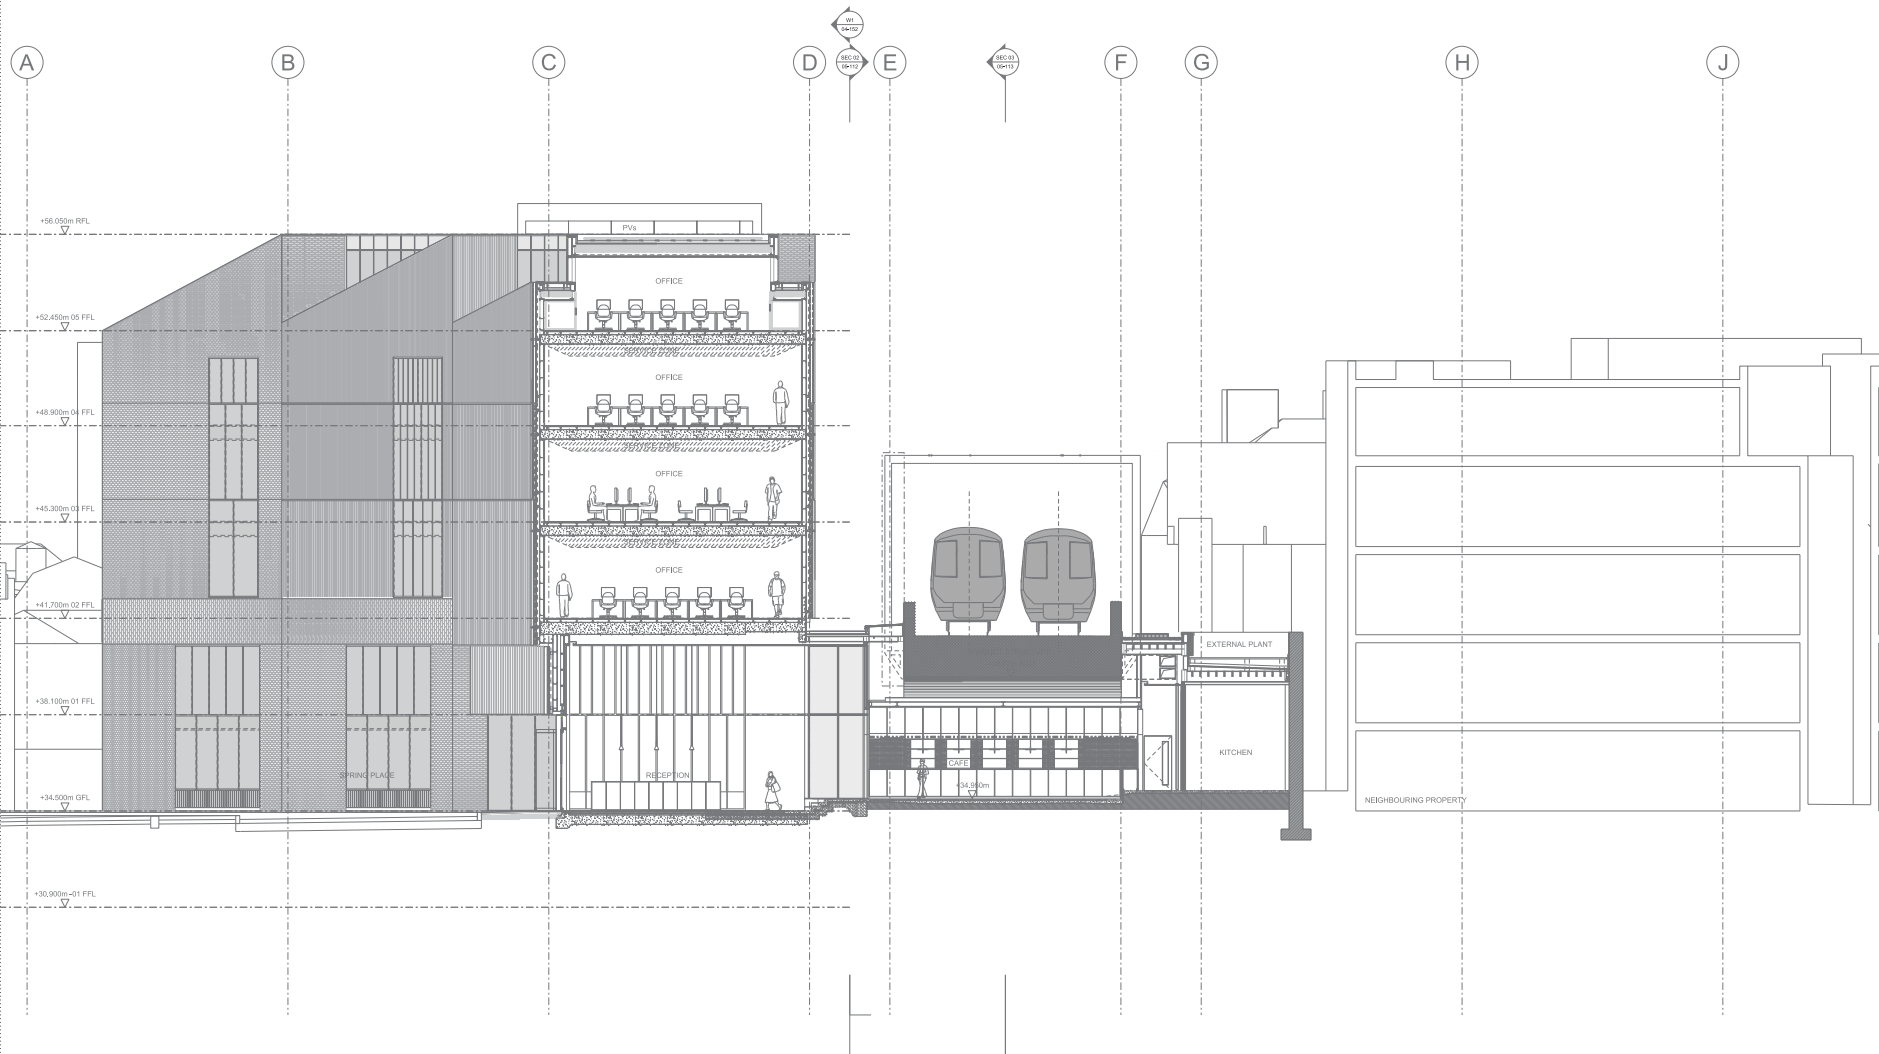

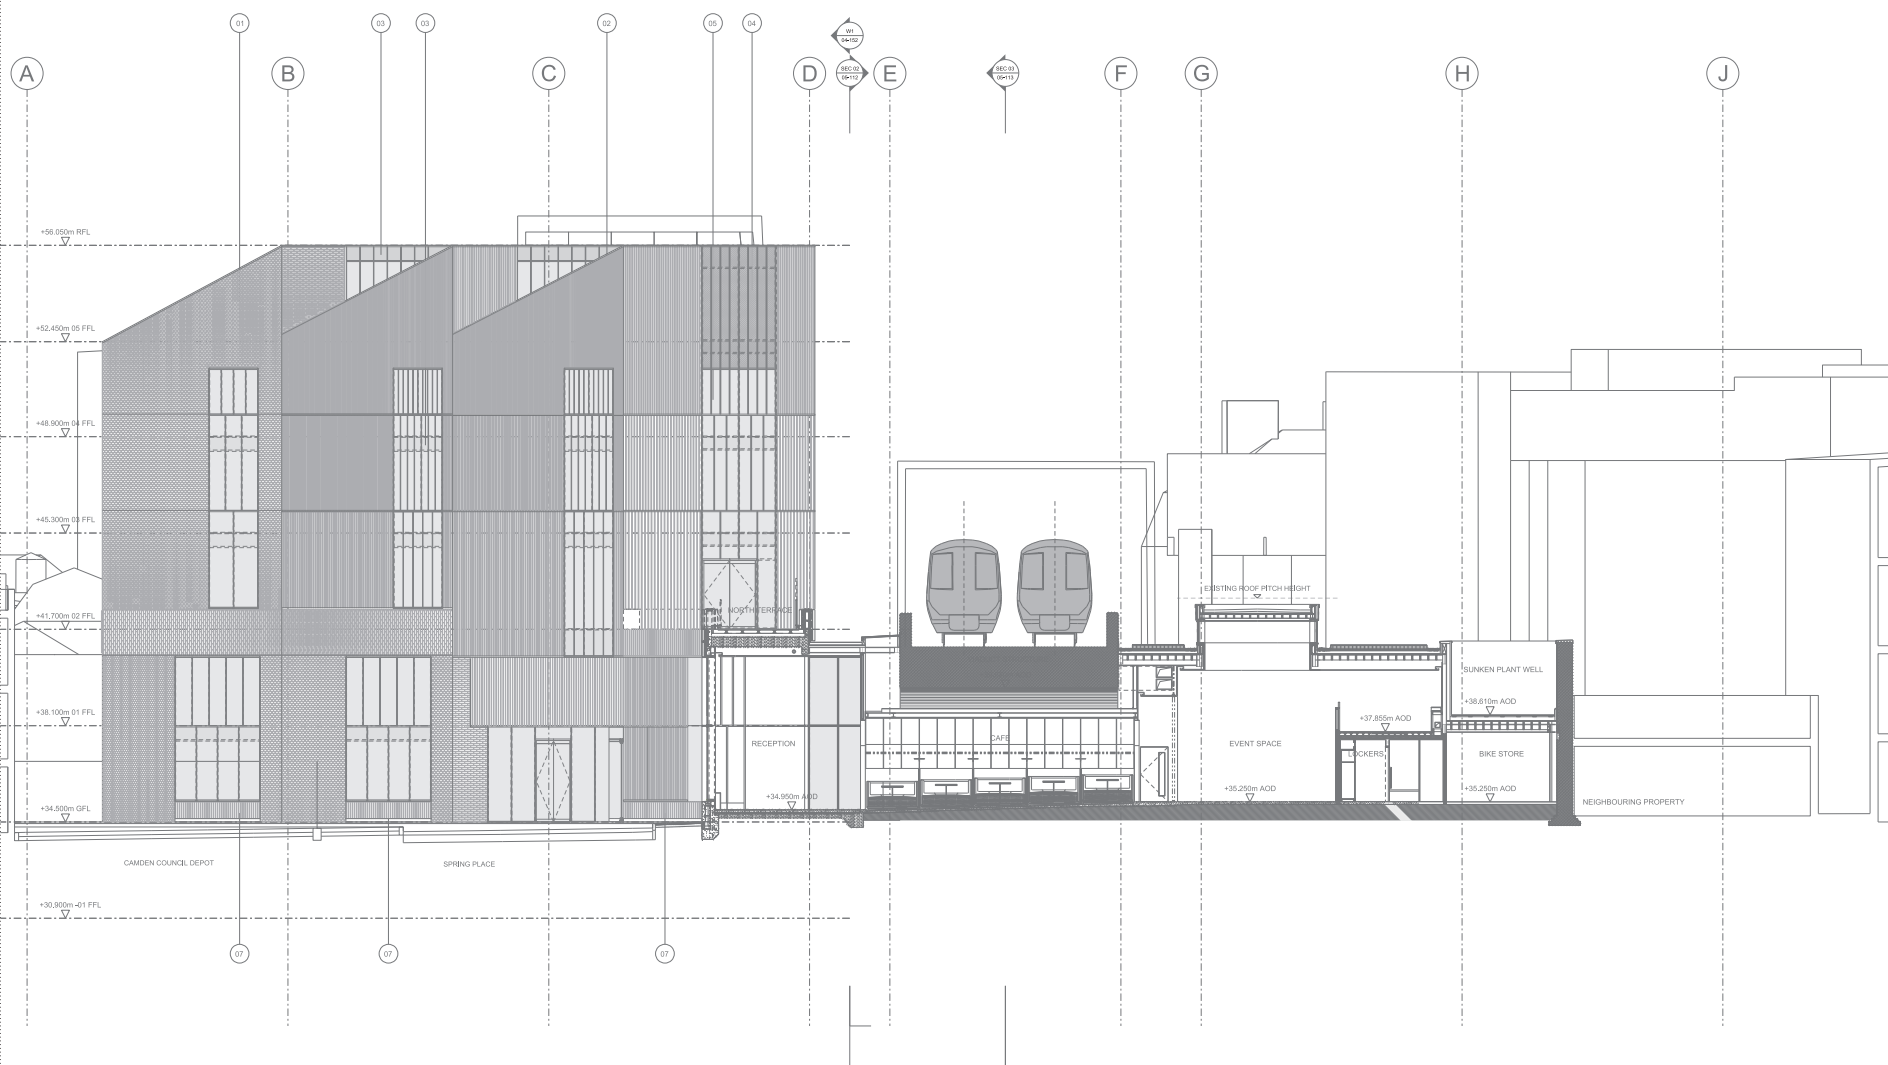

Notes
 This drawing is copyright Piercy&Company.
 Do not scale from this drawing.
 All dimensions and levels to be checked on site by the contractor and such dimensions to be his responsibility.
 Report all drawing errors, omissions and discrepancies to the architect.


DISCLAIMER
 This document may be issued in an editable digital CAD format to enable others to use it as background information to make alterations and/or additions. In that instance the file will be accompanied by a PDF version as a record of the original file. It is for those parties making such alterations and/or additions to ensure that they make use of current background information.

Piercy&Company accepts no liability for either: any such alterations and/or additions to the background information by others; or any other changes made by others to the architectural content of the background information itself.

- 01 Waterstruck brickwork
- 02 Opaque metal panel - Bronze finish, with Fins - Bronze coloured metal extrusion
- 03 Backpainted glazing
- 04 Perforated metal panel - Bronze Finish
- 05 High performance glazing, with Fins - Bronze coloured metal extrusion
- 06 Rendered blockwork wall
- 07 Grooved concrete upstand
- 08 Hit Miss Brickwork w/ glazing

- 01 Reduced openings
- 02 Deeper brick header band reinstated
- 03 Concrete upstand to brick areas removed

Rev	Date	Description
C	04.12.18	Planning
B	19.04.18	Planning
A	30.11.16	Planning
	16.09.16	Planning

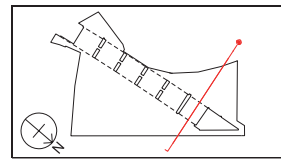

Project
 3-6 Spring Place

Client
 Spring Place Ltd

Date 16.09.16 **Scale** 1:100 at A1
 1:200 at A3

Proposed Section 08
 General Arrangement Drawing

Drawn JM **Checked** IM **Approved** PJ

Drawing Status
 Planning

Project	Discipline	Level	Series	Dwg No	Rev
13498	A	LXX	07	118	C

39 Plender Street
 London NW1 0BT
 Telephone
 *44 (0)20 74249611

info@piercyandco.com
 www.piercyandco.com

Notes
 This drawing is copyright Piercy&Company.
 Do not scale from this drawing.
 All dimensions and levels to be checked on site by the contractor and such dimensions to be his responsibility.
 Report all drawing errors, omissions and discrepancies to the architect.


DISCLAIMER
 This document may be issued in an editable digital CAD format to enable others to use it as background information to make alterations and/or additions. In that instance the file will be accompanied by a PDF version as a record of the original file. It is for those parties making such alterations and/or additions to ensure that they make use of current background information.

Piercy&Company accepts no liability for either: any such alterations and/or additions to the background information by others; or any other changes made by others to the architectural content of the background information itself.

- 01 Waterstruck brickwork
- 02 Opaque metal panel - Bronze finish, with Fins - Bronze coloured metal extrusion
- 03 Backpainted glazing
- 04 Perforated metal panel - Bronze Finish
- 05 High performance glazing, with Fins - Bronze coloured metal extrusion
- 06 Rendered blockwork wall
- 07 Grooved concrete upstand
- 08 Hit Miss Brickwork w/ glazing

- 01 Reduced openings
- 02 Deeper brick header band reinstated
- 03 Concrete upstand to brick areas removed

Rev	Date	Description
C	04.12.18	Planning
B	19.04.18	Planning
A	30.11.16	Planning
	16.09.16	Planning

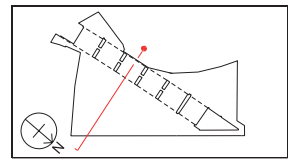

Project
 3-6 Spring Place
 Client
 Spring Place Ltd
 Date
 16.09.16
 Scale
 1:100 at A1
 1:200 at A3

**Proposed Section 09
 General Arrangement Drawing**

Drawn
 JMG
 Checked
 IM
 Approved
 PJ

Drawing Status
 Planning

Project	Discipline	Level	Series	Dwg No	Rev
13498	A	07	07	119	C

39 Plender Street
 London NW1 0BT
 Telephone
 *44 (0)20 74249611
 info@piercyandco.com
 www.piercyandco.com

