







NOTES:


1. This drawing is a COPYRIGHT of Archetype.
2. Do not scale the drawing, use figured dimensions only.
3. All dimensions must be checked on site and Archetype should be informed immediately of any discrepancies prior to construction.

1:500 (metres)




-  **3+ Storey Building**
-  **2 Storey Building**
-  **1 Storey Building**
-  **Buildings which make a positive contribution to the Area***
-  **Lightwell**
-  **Proposed demolition**


* As noted from the Redington & Frognal Conservation Area report

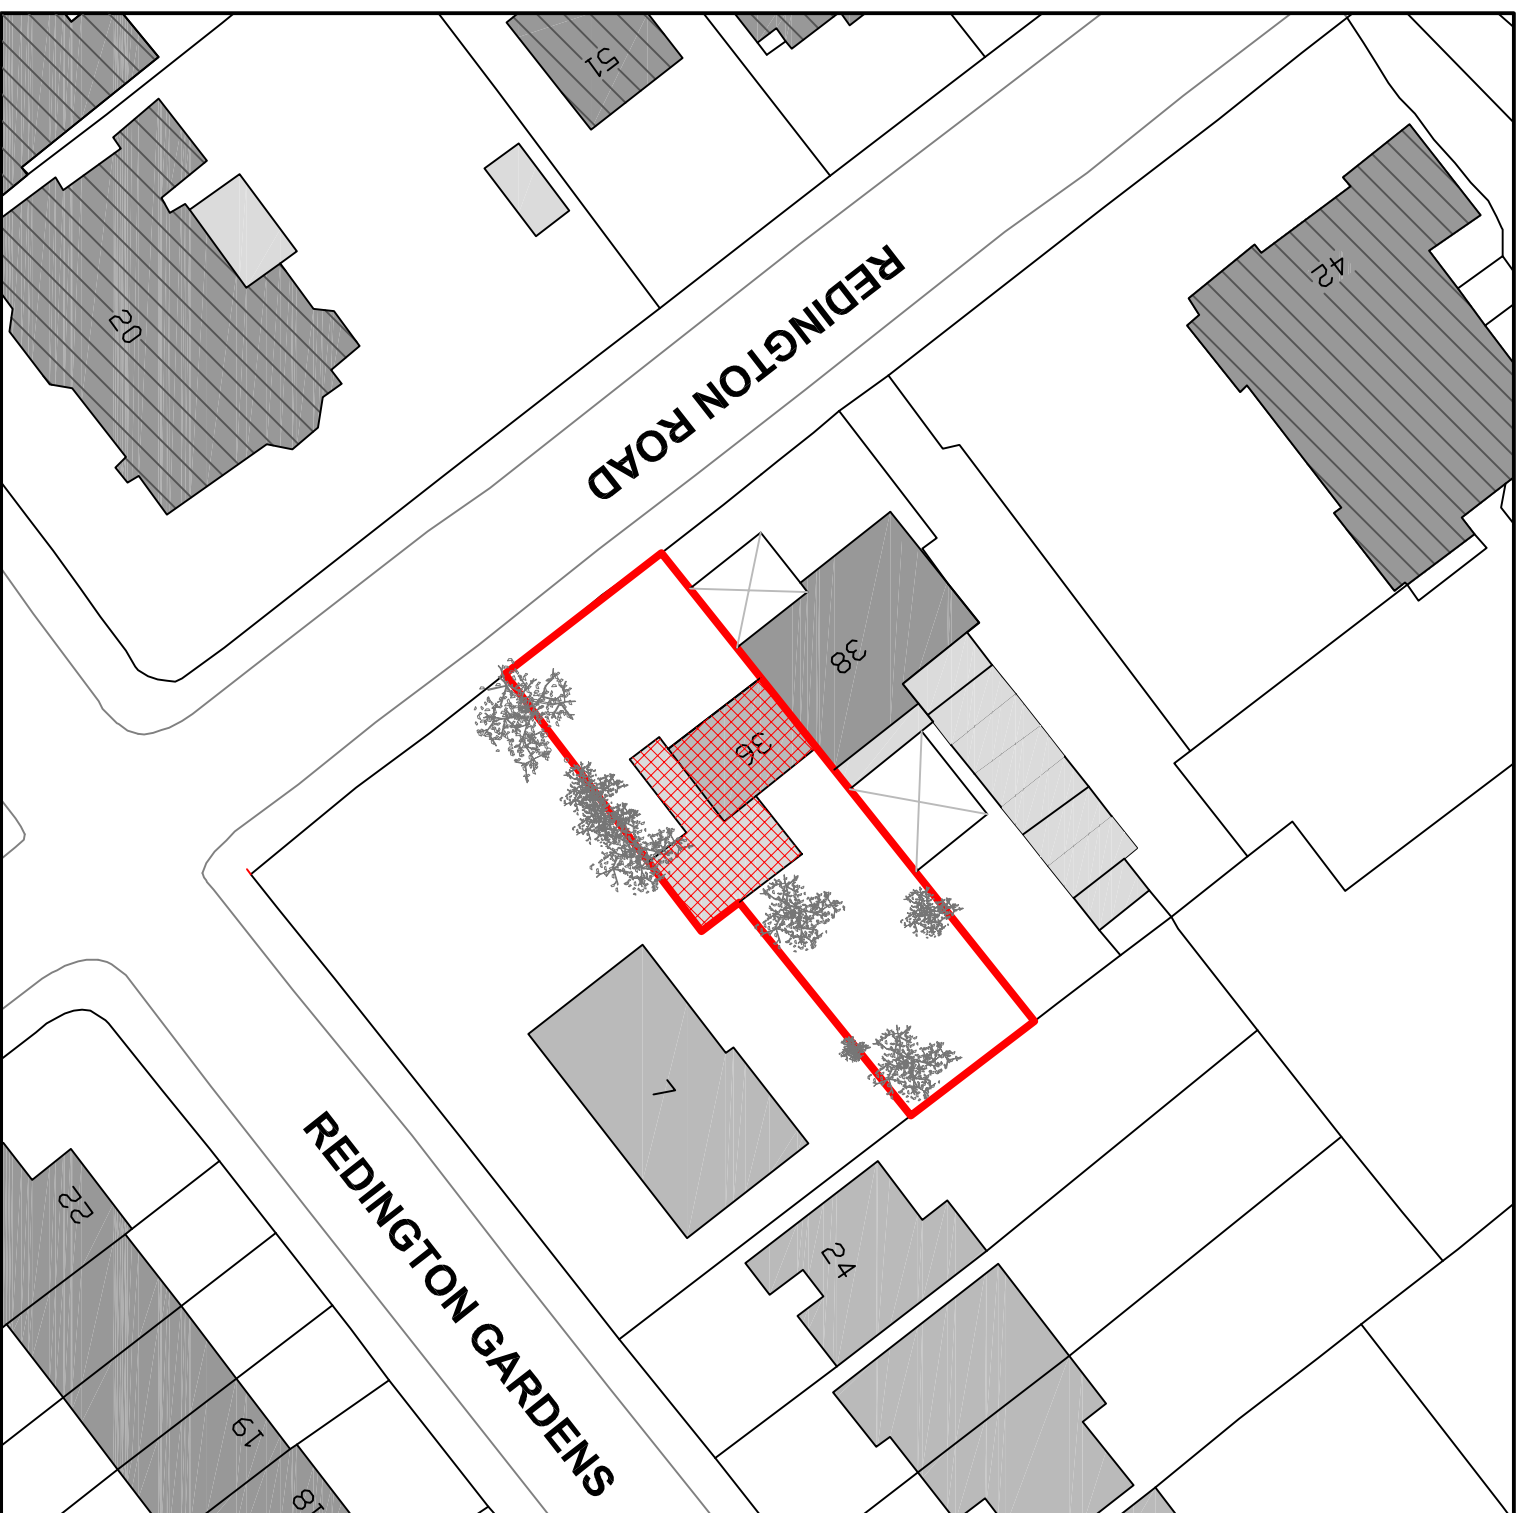

1:500 LOCATION PLAN

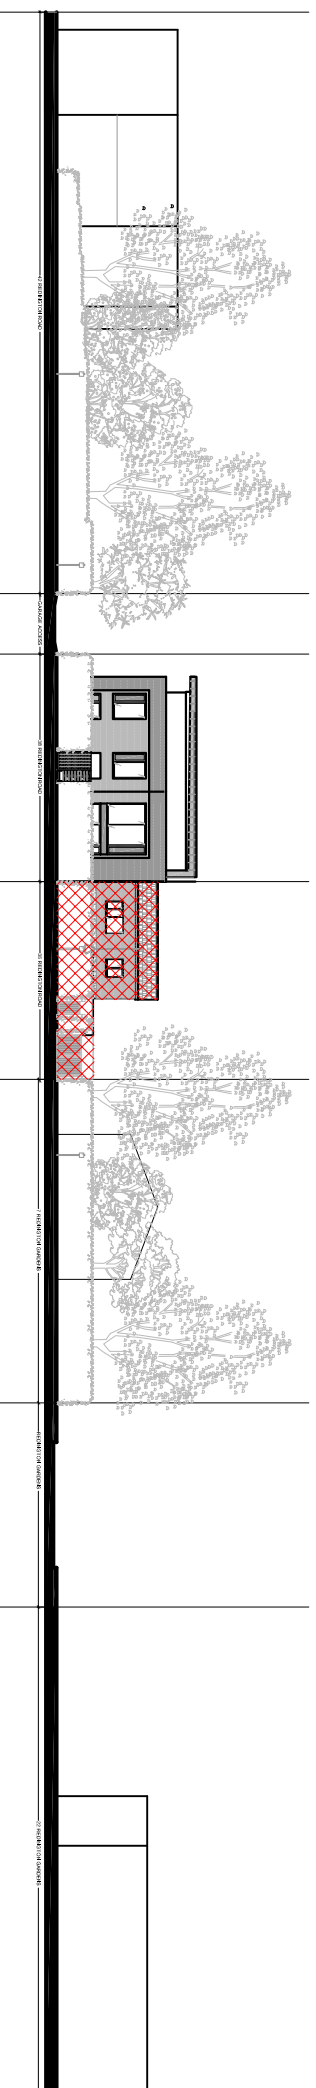

REDINGTON ROAD STREET SCAPE

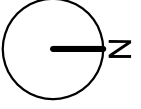

Revision	Description	Date

Archetype
ARCHITECTS

Architects Planners Designers
121 Colchester Place London W1U 6JY
Tel: 020 7486 3888 Fax: 020 7486 3888
* Email: info@archetype.org.uk
Web: www.archetype.org.uk

Project: 36 REDINGTON ROAD
LONDON, N4 2ED

Drawing Title: LOCATION PLAN
& EXISTING STREET SCAPE

Drawn: MS **Approved:** TP **Scale:** 1:500 **Date:** April, 15

Drawing No: 1048 (00) 01 **Revision:** A

CAD Ref.